


LEGEND

- LAYDOWN AREAS
- PERMANENT MOVEABLE STRUCTURES
- RUN OFF CONTROL AREA
- ABOVE-GROUND UTILITIES
- DOYON DRILL RIG ACCESS ROW
- 50' NO FUEL BUFFER LINE
- BULL RAIL

PERMANENT MOVEABLE STRUCTURES

NUMBER	UNIT
4	AIRPORT TENT
5	NDE OFFICES (X-RAY)
6	M/T OFFICE
8	NANUC/CONAM
11	M SWACO, HALIBURTON OFFICE
23	SCAFFOLDING WAREHOUSE
25	TELECOM
ENV-1	ENVIROVAC - NEAR J8
ENV-2	ENVIROVAC - NEAR J1
ENV-3	ENVIROVAC - NEAR TRIPLE WIDES
ENV-4	ENVIROVAC - NEAR AS REIM
B1	SMOKE SHACK - WEST OF TITAN TENT

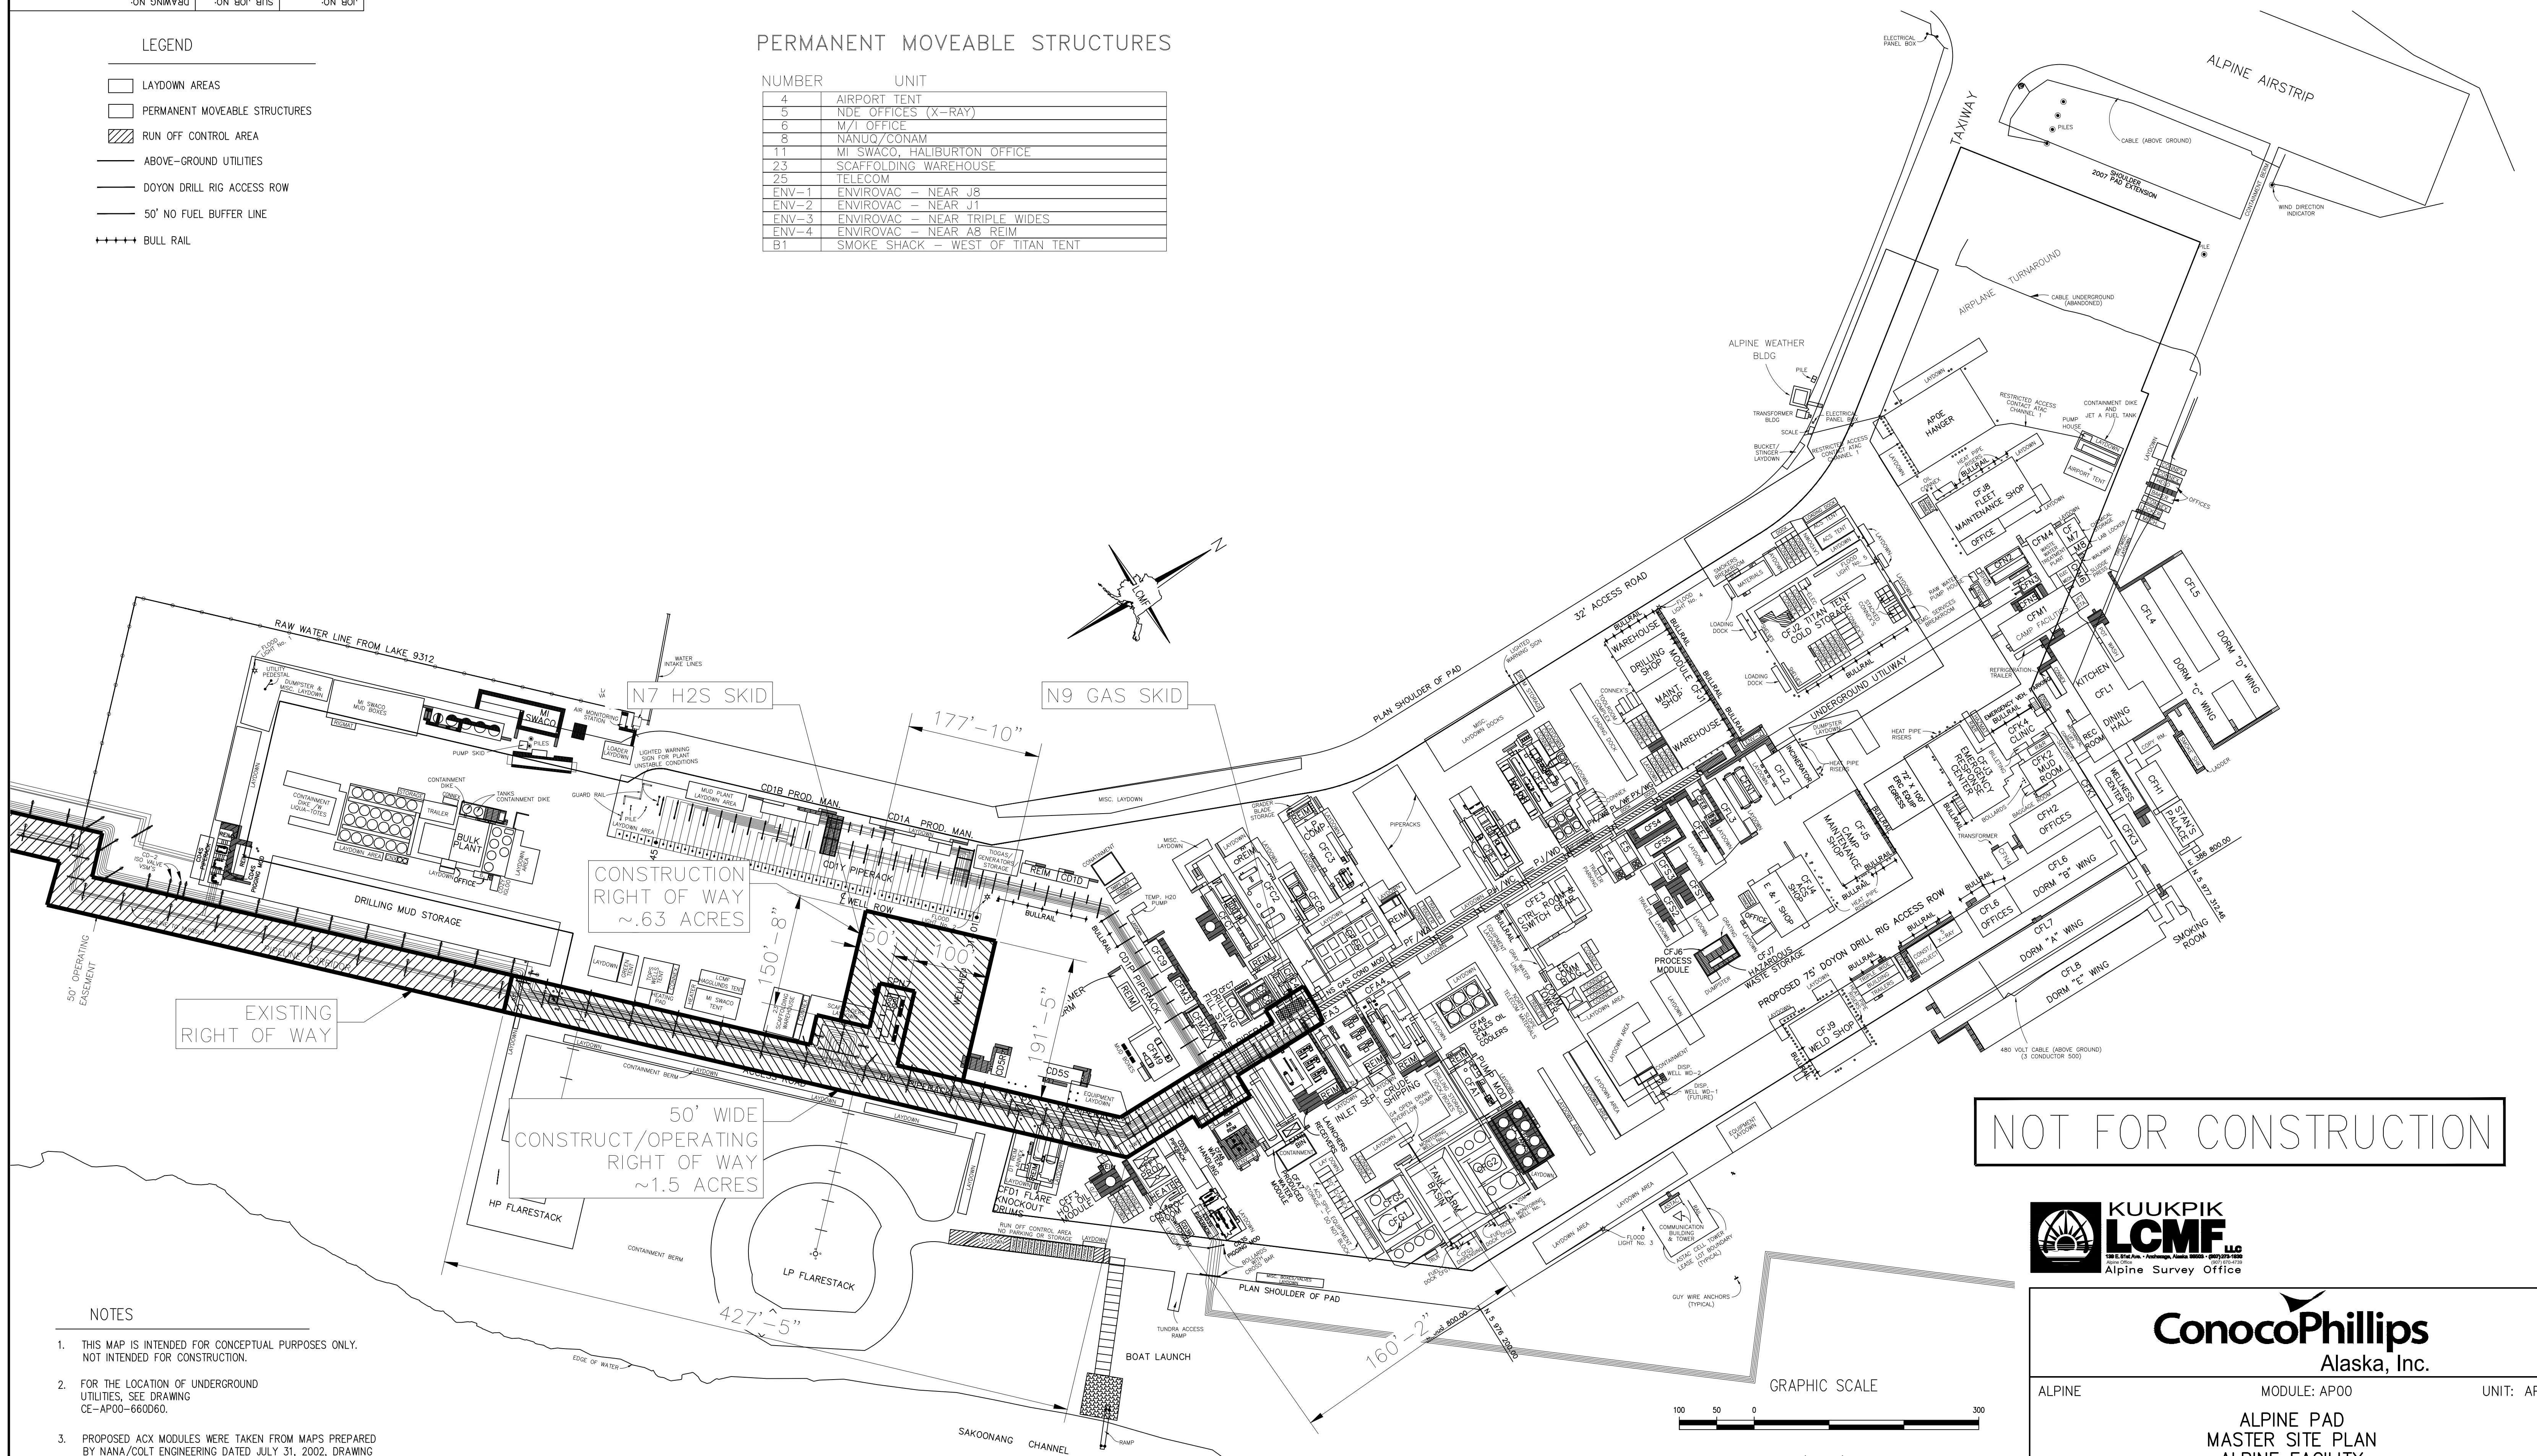

NOT FOR CONSTRUCTION



ConocoPhillips
 Alaska, Inc.

ALPINE	MODULE: AP00	UNIT: AP
ALPINE PAD MASTER SITE PLAN ALPINE FACILITY		
REDRAWN FROM:	CONSTRUCTION SHEET OF	
1	2	3
4	5	6
DO NOT SCALE ABOVE SCALE FOR REFERENCE ONLY		
DATE: 1-11-02	DRAWN: GD	DESIGN: -
SCALE: 1"=100'	CHECKED: JZ	CC NO: -
JOB NO: 00-204	APPROVAL: MR	CADD FILE NO: 02-01-09-1
SUB JOB NO:	DRAWING NO: CE-AP00-115	PART: 1 of 1
	REV: 43A	

NOTES

- THIS MAP IS INTENDED FOR CONCEPTUAL PURPOSES ONLY. NOT INTENDED FOR CONSTRUCTION.
- FOR THE LOCATION OF UNDERGROUND UTILITIES, SEE DRAWING CE-AP00-660D60.
- PROPOSED ACX MODULES WERE TAKEN FROM MAPS PREPARED BY NANA/COLT ENGINEERING DATED JULY 31, 2002, DRAWING NUMBERS SK- PD-CF00-0001 REV. A, SK-PD-CF00-0002, REV A AND PD-CF00-101-1 REV. 3D.
- PIPELINE R.O.W. CORRIDOR RESTRICTED AREA, CONTACT CONOCOPHILLIPS ALASKA PIPELINES FOR MORE INFORMATION.

REFERENCE DWG NO/SHT NO:	REV	DATE	REVISIONS	BY	CHK	JOB ENGR	PROJ ENGR	CUST APP	REV	DATE	REVISIONS	BY	CHK	JOB ENGR	PROJ ENGR	CUST APP
PD-CF00-101	1&2	REV 3A							38	6/1/13	UPDATED PER 21435628ACS - 70% REVIEW	PDS	TJB			
PD-CF10-101	1								43	5/15/16	UPDATED PER K160003ACS	TRB	DB			
PD-CFPW-103									42	5/24/15	UPDATED PER K150003ACS	CZ	GD			
PD-CF00-118	6 OF 7	ALPINE FACILITIES RAW WATER INTAKE SYSTEMS							41	7/24/14	UPDATED PER K140003ACS	CZ	DB			
									40	5/18/14	UPDATED PER K140003ACS	AG	DB			
									39	9/28/13	UPDATED PER K130003ACS	MO	GD			