

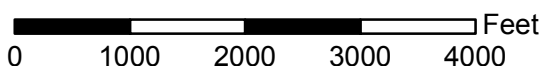


Document ID	004-C-22-DWG-D-0009
Date	1/14/2016

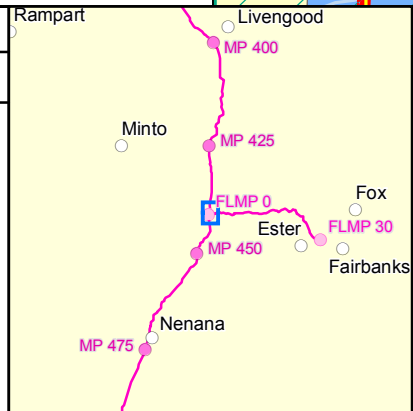

**Alaska Stand Alone Pipeline
State of Alaska ROW Amendment
(ADL 418997)**


 1:20,000
 1 inch = 1,667 feet


 0 1000 2000 3000 4000 Feet


ASAP

Alaska's In-State Gas Pipeline

Alaska Gasline Development Corporation
 3201 C Street, Suite 200 | Anchorage, AK 99503
 P 907.330.6300 | F 907.330.6309 | www.agdc.us


Sheet 189

NOTICE - THE ALASKA GASLINE DEVELOPMENT CORPORATION ("AGDC") HAS APPROVED THE INFORMATION CONTAINED IN THIS DOCUMENT FOR PUBLIC RELEASE; HOWEVER, AGDC MAKES NO REPRESENTATION OR WARRANTY THAT THE INFORMATION, OR ANY PART OF IT, IS ACCURATE OR RELIABLE OR THAT AGDC HAS RECEIVED OR WILL RECEIVE ANY AUTHORIZATION NECESSARY TO PERMIT AGDC TO CONSTRUCT ANY PIPELINE OR OTHER PROJECT. ANY ACTION TAKEN OR NOT TAKEN OR EXPENDITURE MADE OR NOT MADE BY ANY PERSON BASED ON THE INFORMATION INCLUDED HEREIN IS AT SUCH PERSON'S OWN RISK AND RESPONSIBILITY, AND NO LIABILITY SHALL ARISE AGAINST AGDC AS A CONSEQUENCE THEREOF.

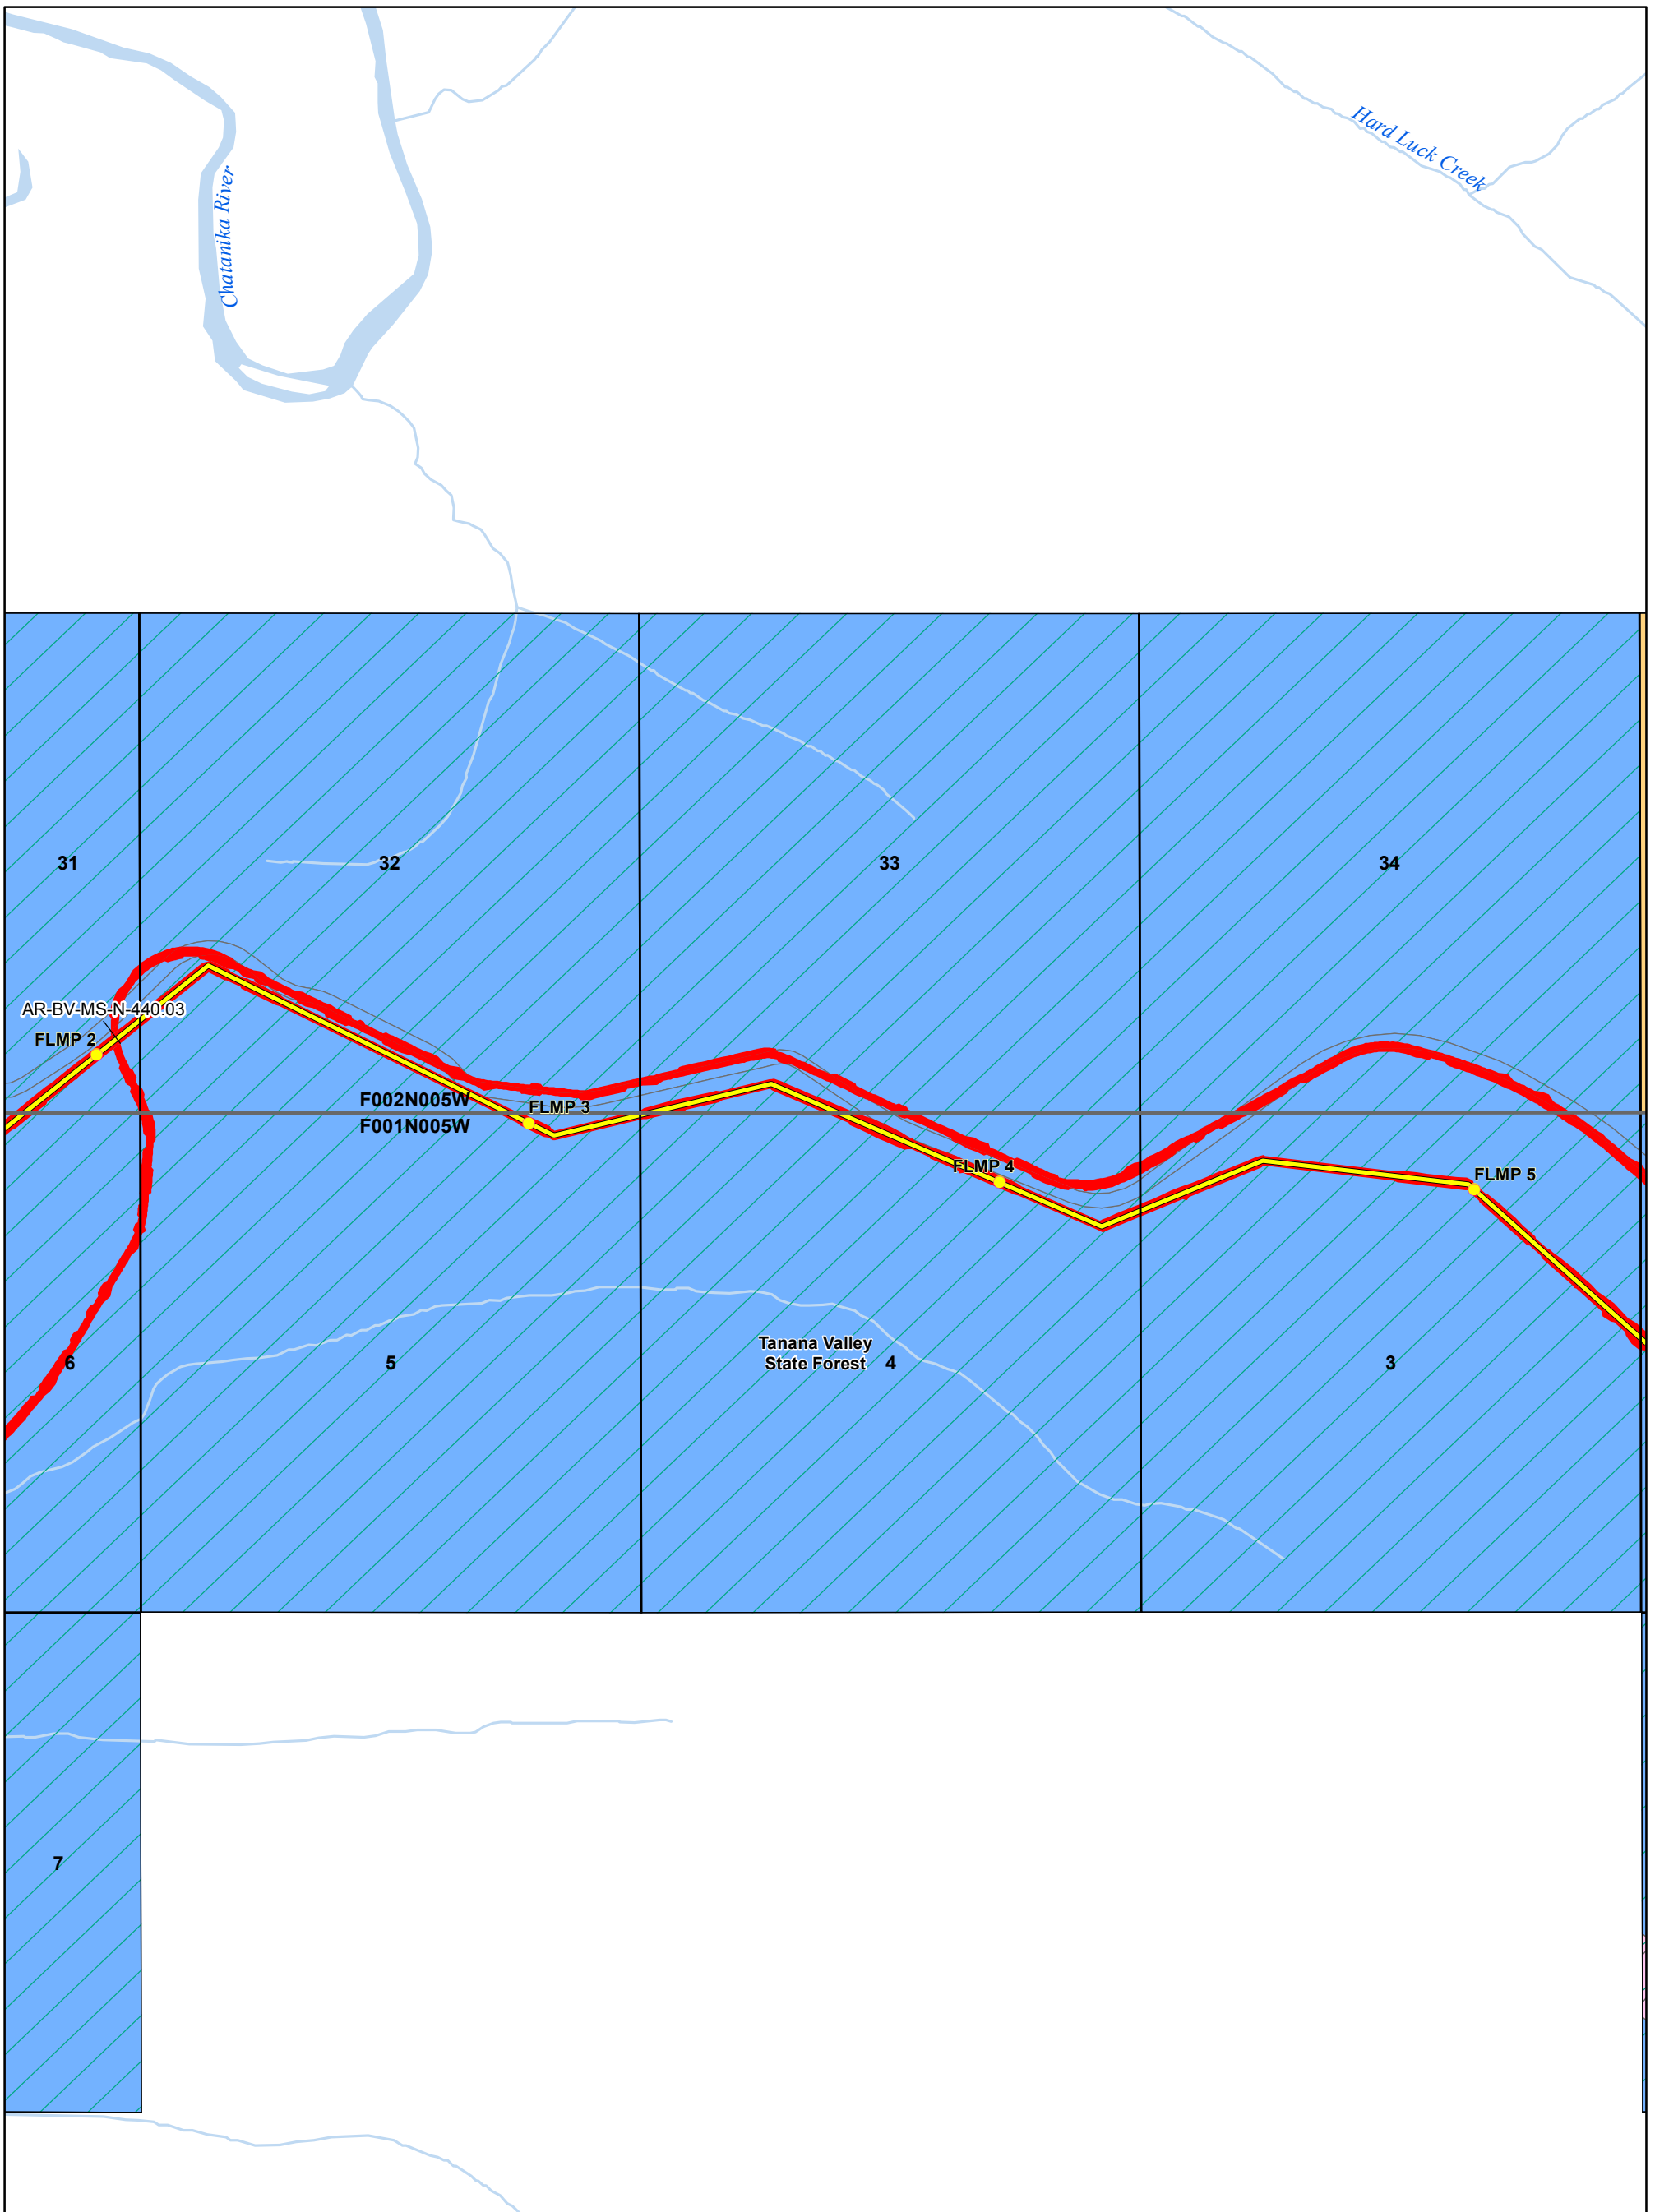


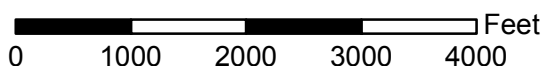
Document ID	004-C-22-DWG-D-0009
Date	1/14/2016

NOTICE - THE ALASKA GASLINE DEVELOPMENT CORPORATION ("AGDC") HAS APPROVED THE INFORMATION CONTAINED IN THIS DOCUMENT FOR PUBLIC RELEASE; HOWEVER, AGDC MAKES NO REPRESENTATION OR WARRANTY THAT THE INFORMATION, OR ANY PART OF IT, IS ACCURATE OR RELIABLE OR THAT AGDC HAS RECEIVED OR WILL RECEIVE ANY AUTHORIZATION NECESSARY TO PERMIT AGDC TO CONSTRUCT ANY PIPELINE OR OTHER PROJECT. ANY ACTION TAKEN OR NOT TAKEN OR EXPENDITURE MADE OR NOT MADE BY ANY PERSON BASED ON THE INFORMATION INCLUDED HEREIN IS AT SUCH PERSON'S OWN RISK AND RESPONSIBILITY, AND NO LIABILITY SHALL ARISE AGAINST AGDC AS A CONSEQUENCE THEREOF.

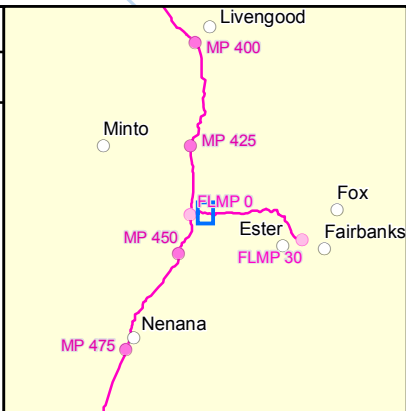

**Alaska Stand Alone Pipeline
State of Alaska ROW Amendment
(ADL 418997)**


 1:20,000
 1 inch = 1,667 feet


 0 1000 2000 3000 4000 Feet

ASAP

Alaska's In-State Gas Pipeline


Alaska Gasline Development Corporation
 3201 C Street, Suite 200 | Anchorage, AK 99503
 P 907.330.6300 | F 907.330.6309 | www.agdc.us

Sheet 190




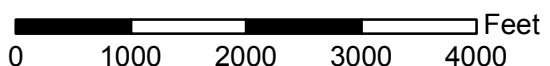
Document ID	004-C-22-DWG-D-0009
Date	1/14/2016


NOTICE - THE ALASKA GASLINE DEVELOPMENT CORPORATION ("AGDC") HAS APPROVED THE INFORMATION CONTAINED IN THIS DOCUMENT FOR PUBLIC RELEASE; HOWEVER, AGDC MAKES NO REPRESENTATION OR WARRANTY THAT THE INFORMATION, OR ANY PART OF IT, IS ACCURATE OR RELIABLE OR THAT AGDC HAS RECEIVED OR WILL RECEIVE ANY AUTHORIZATION NECESSARY TO PERMIT AGDC TO CONSTRUCT ANY PIPELINE OR OTHER PROJECT. ANY ACTION TAKEN OR NOT TAKEN OR EXPENDITURE MADE OR NOT MADE BY ANY PERSON BASED ON THE INFORMATION INCLUDED HEREIN IS AT SUCH PERSON'S OWN RISK AND RESPONSIBILITY, AND NO LIABILITY SHALL ARISE AGAINST AGDC AS A CONSEQUENCE THEREOF.

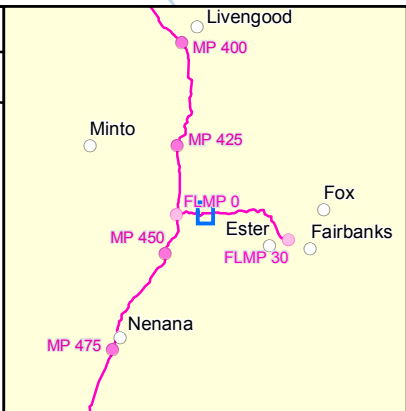

**Alaska Stand Alone Pipeline
State of Alaska ROW Amendment
(ADL 418997)**


 1:20,000
 1 inch = 1,667 feet



 0 1000 2000 3000 4000 Feet



Alaska's In-State Gas Pipeline


Alaska Gasline Development Corporation
3201 C Street, Suite 200 | Anchorage, AK 99503
P 907.330.6300 | F 907.330.6309 | www.agdc.us

Sheet 191

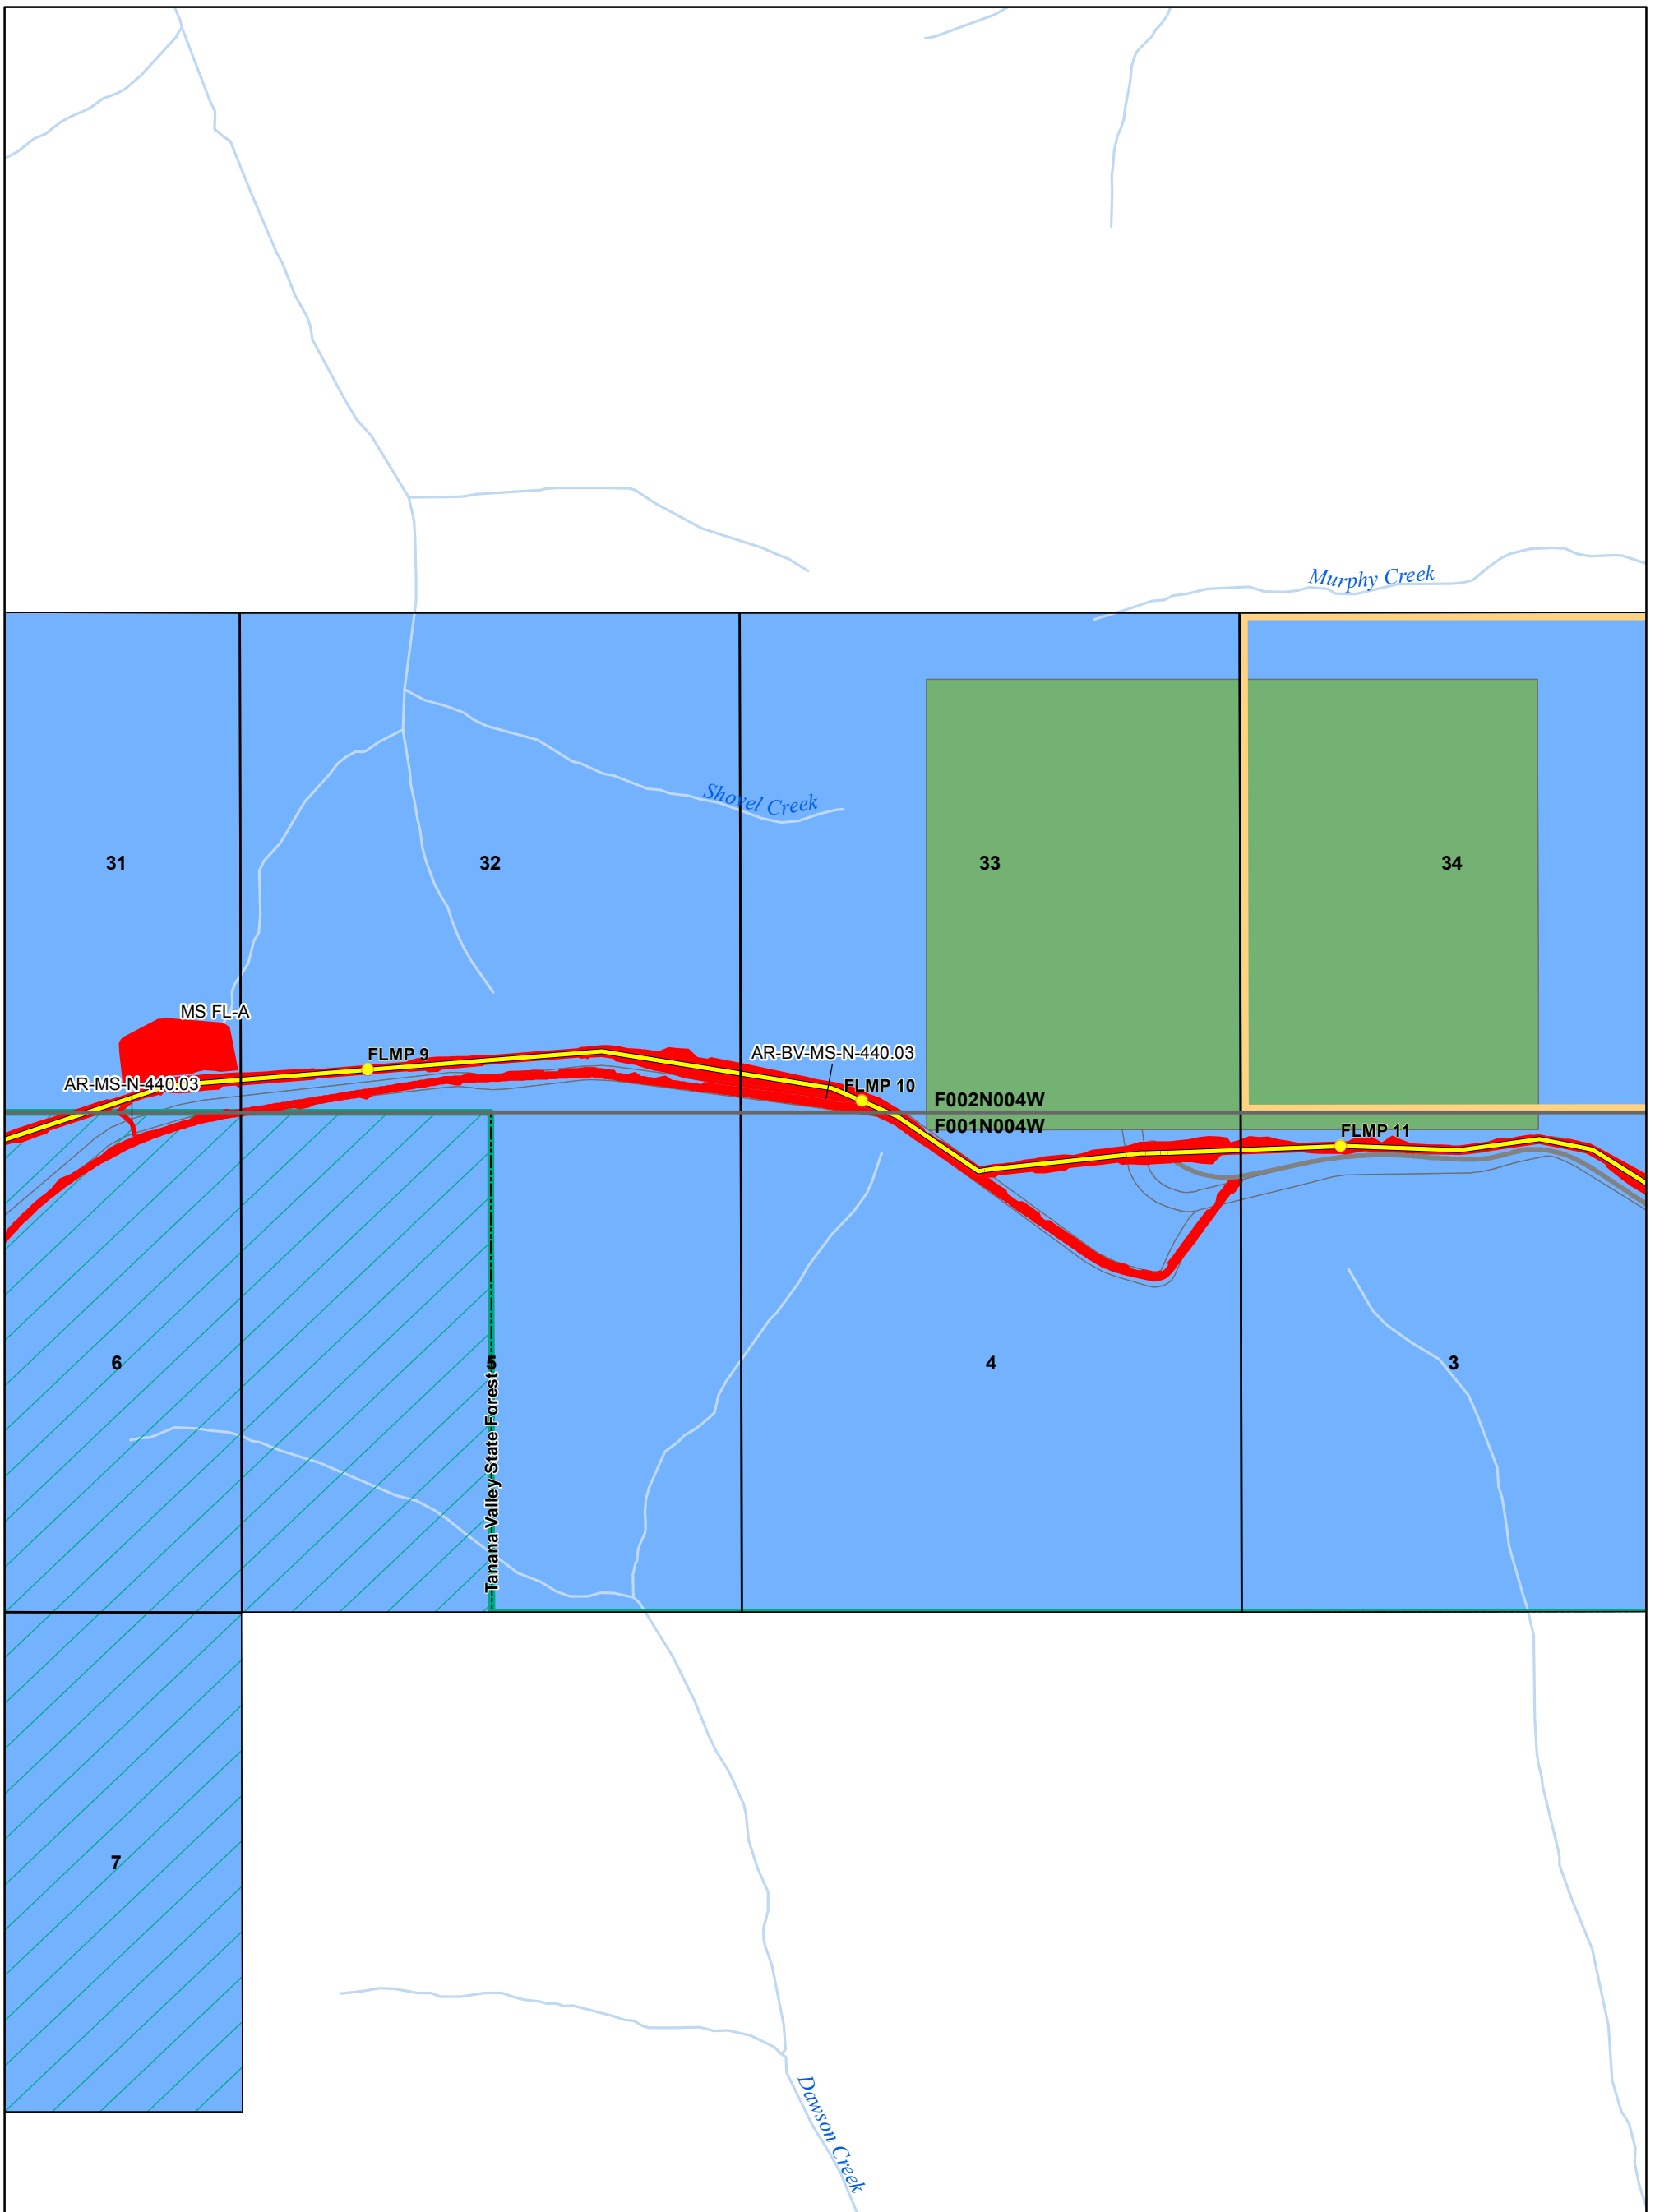


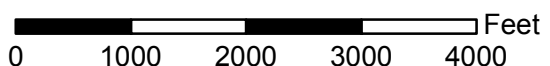
Document ID	004-C-22-DWG-D-0009
Date	1/14/2016

NOTICE - THE ALASKA GASLINE DEVELOPMENT CORPORATION ("AGDC") HAS APPROVED THE INFORMATION CONTAINED IN THIS DOCUMENT FOR PUBLIC RELEASE; HOWEVER, AGDC MAKES NO REPRESENTATION OR WARRANTY THAT THE INFORMATION, OR ANY PART OF IT, IS ACCURATE OR RELIABLE OR THAT AGDC HAS RECEIVED OR WILL RECEIVE ANY AUTHORIZATION NECESSARY TO PERMIT AGDC TO CONSTRUCT ANY PIPELINE OR OTHER PROJECT. ANY ACTION TAKEN OR NOT TAKEN OR EXPENDITURE MADE OR NOT MADE BY ANY PERSON BASED ON THE INFORMATION INCLUDED HEREIN IS AT SUCH PERSON'S OWN RISK AND RESPONSIBILITY, AND NO LIABILITY SHALL ARISE AGAINST AGDC AS A CONSEQUENCE THEREOF.

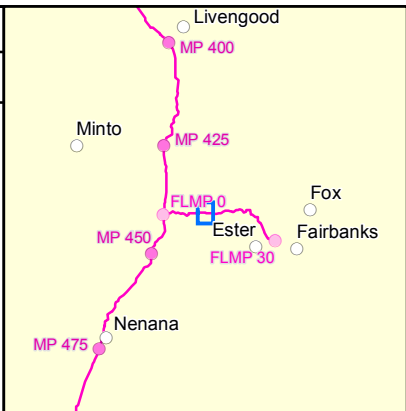

**Alaska Stand Alone Pipeline
State of Alaska ROW Amendment
(ADL 418997)**


 1:20,000
 1 inch = 1,667 feet



 0 1000 2000 3000 4000 Feet

ASAP

Alaska's In-State Gas Pipeline


Alaska Gasline Development Corporation
 3201 C Street, Suite 200 | Anchorage, AK 99503
 P 907.330.6300 | F 907.330.6309 | www.agdc.us

Sheet 192

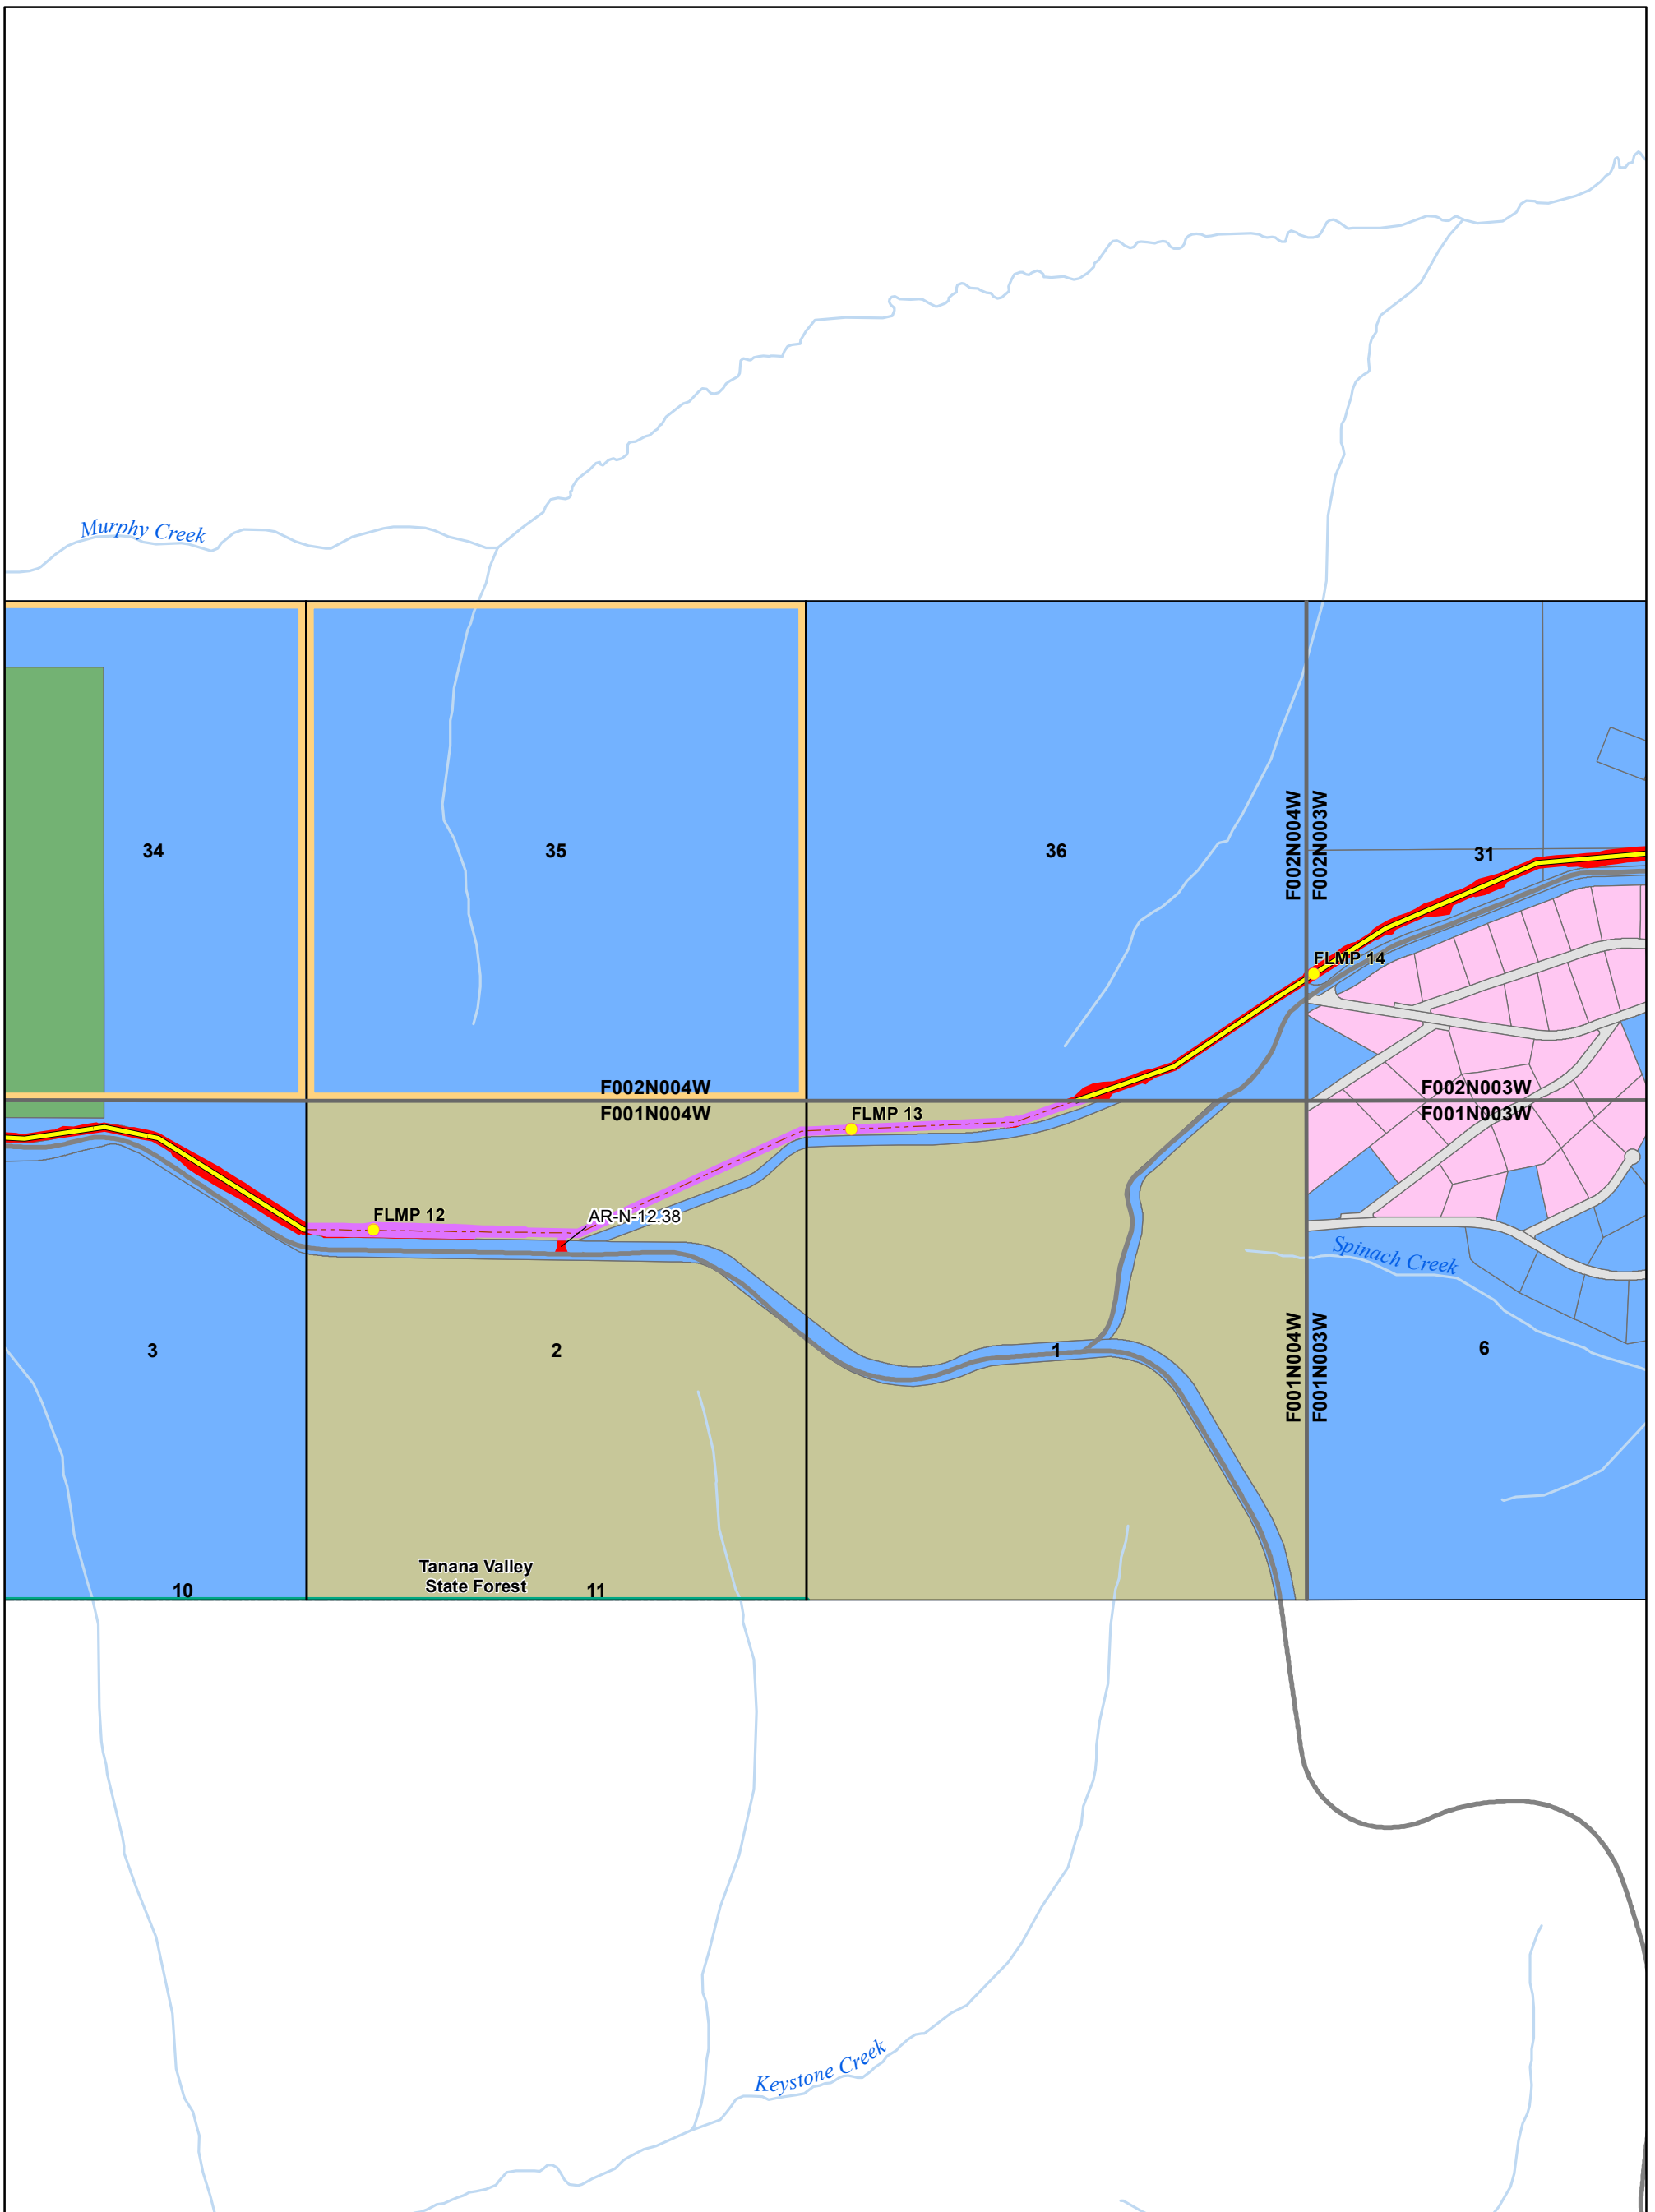


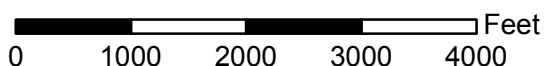
Document ID	004-C-22-DWG-D-0009
Date	1/14/2016

NOTICE - THE ALASKA GASLINE DEVELOPMENT CORPORATION ("AGDC") HAS APPROVED THE INFORMATION CONTAINED IN THIS DOCUMENT FOR PUBLIC RELEASE; HOWEVER, AGDC MAKES NO REPRESENTATION OR WARRANTY THAT THE INFORMATION, OR ANY PART OF IT, IS ACCURATE OR RELIABLE OR THAT AGDC HAS RECEIVED OR WILL RECEIVE ANY AUTHORIZATION NECESSARY TO PERMIT AGDC TO CONSTRUCT ANY PIPELINE OR OTHER PROJECT. ANY ACTION TAKEN OR NOT TAKEN OR EXPENDITURE MADE OR NOT MADE BY ANY PERSON BASED ON THE INFORMATION INCLUDED HEREIN IS AT SUCH PERSON'S OWN RISK AND RESPONSIBILITY, AND NO LIABILITY SHALL ARISE AGAINST AGDC AS A CONSEQUENCE THEREOF.

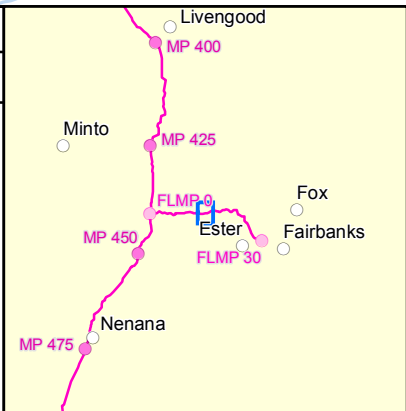

**Alaska Stand Alone Pipeline
State of Alaska ROW Amendment
(ADL 418997)**


 1:20,000
 1 inch = 1,667 feet



 0 1000 2000 3000 4000 Feet

ASAP

Alaska's In-State Gas Pipeline


Alaska Gasline Development Corporation
 3201 C Street, Suite 200 | Anchorage, AK 99503
 P 907.330.6300 | F 907.330.6309 | www.agdc.us

Sheet 193

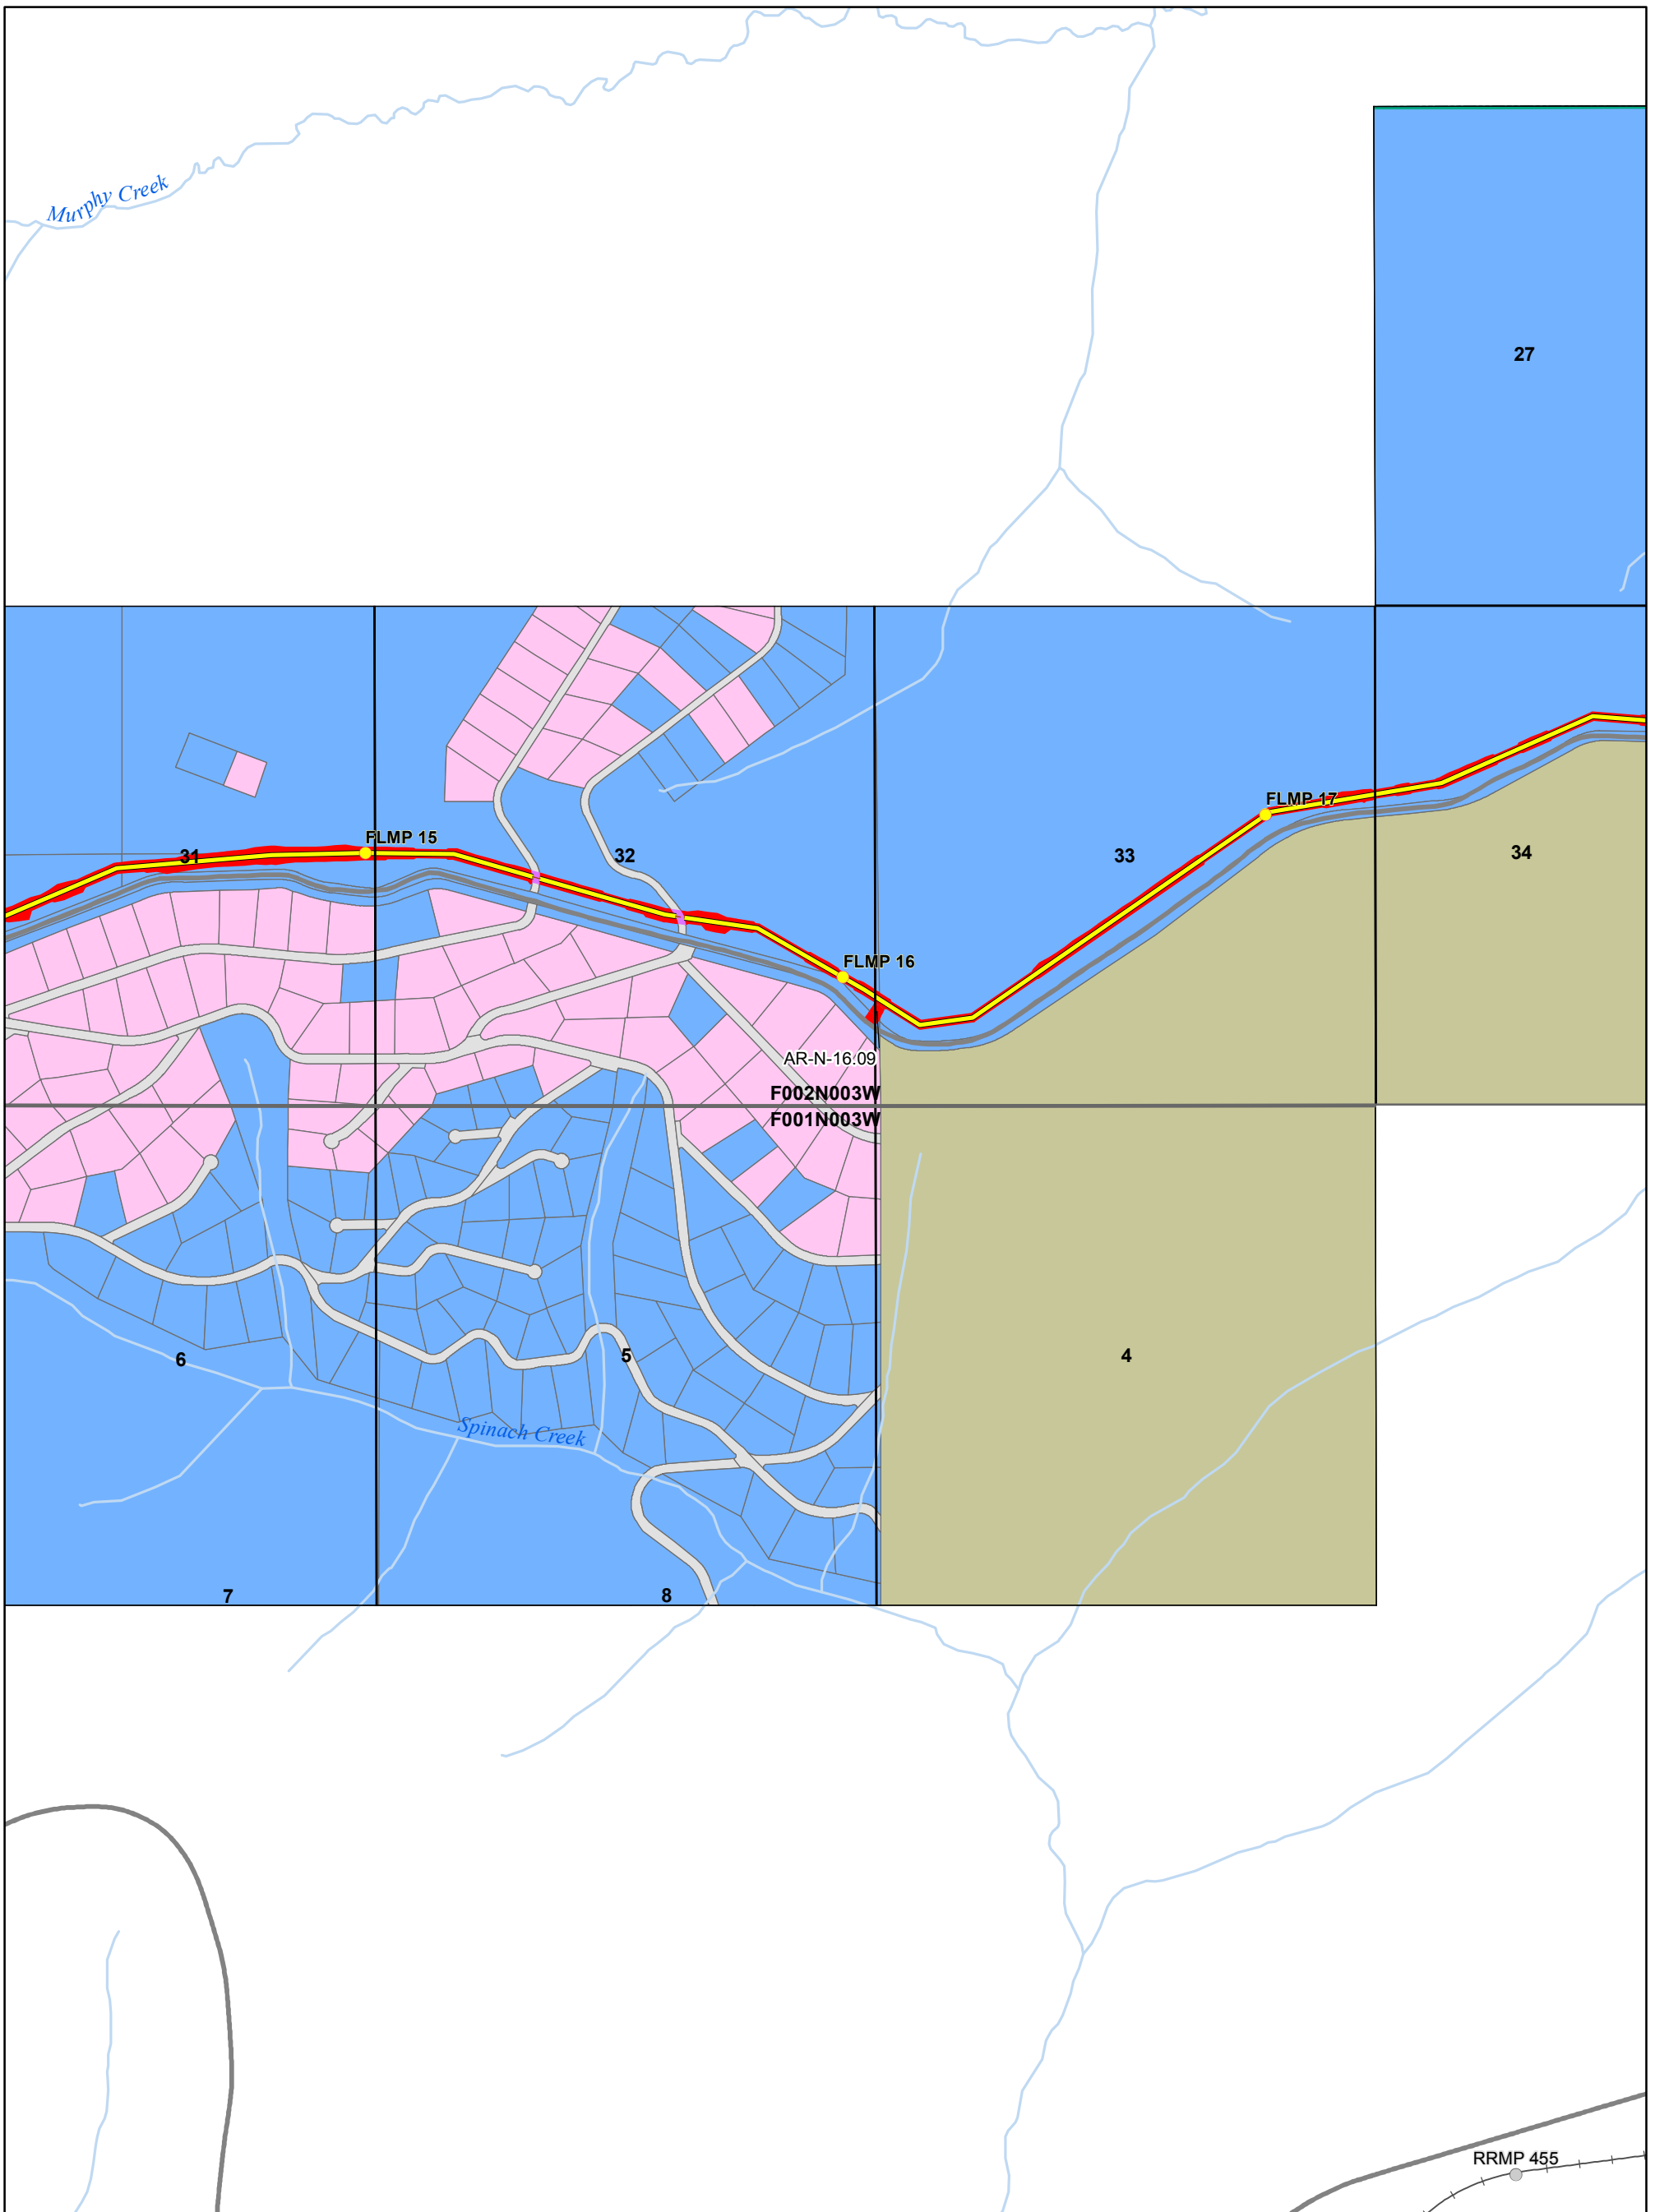


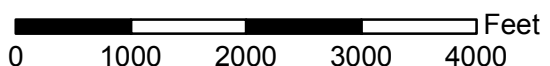
Document ID	004-C-22-DWG-D-0009
Date	1/14/2016

NOTICE - THE ALASKA GASLINE DEVELOPMENT CORPORATION ("AGDC") HAS APPROVED THE INFORMATION CONTAINED IN THIS DOCUMENT FOR PUBLIC RELEASE; HOWEVER, AGDC MAKES NO REPRESENTATION OR WARRANTY THAT THE INFORMATION, OR ANY PART OF IT, IS ACCURATE OR RELIABLE OR THAT AGDC HAS RECEIVED OR WILL RECEIVE ANY AUTHORIZATION NECESSARY TO PERMIT AGDC TO CONSTRUCT ANY PIPELINE OR OTHER PROJECT. ANY ACTION TAKEN OR NOT TAKEN OR EXPENDITURE MADE OR NOT MADE BY ANY PERSON BASED ON THE INFORMATION INCLUDED HEREIN IS AT SUCH PERSON'S OWN RISK AND RESPONSIBILITY, AND NO LIABILITY SHALL ARISE AGAINST AGDC AS A CONSEQUENCE THEREOF.

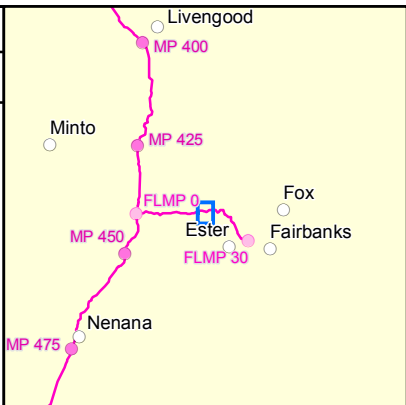

**Alaska Stand Alone Pipeline
State of Alaska ROW Amendment
(ADL 418997)**


 1:20,000
 1 inch = 1,667 feet


 Feet
 0 1000 2000 3000 4000

ASAP

Alaska's In-State Gas Pipeline


Alaska Gasline Development Corporation
 3201 C Street, Suite 200 | Anchorage, AK 99503
 P 907.330.6300 | F 907.330.6309 | www.agdc.us

Sheet 194

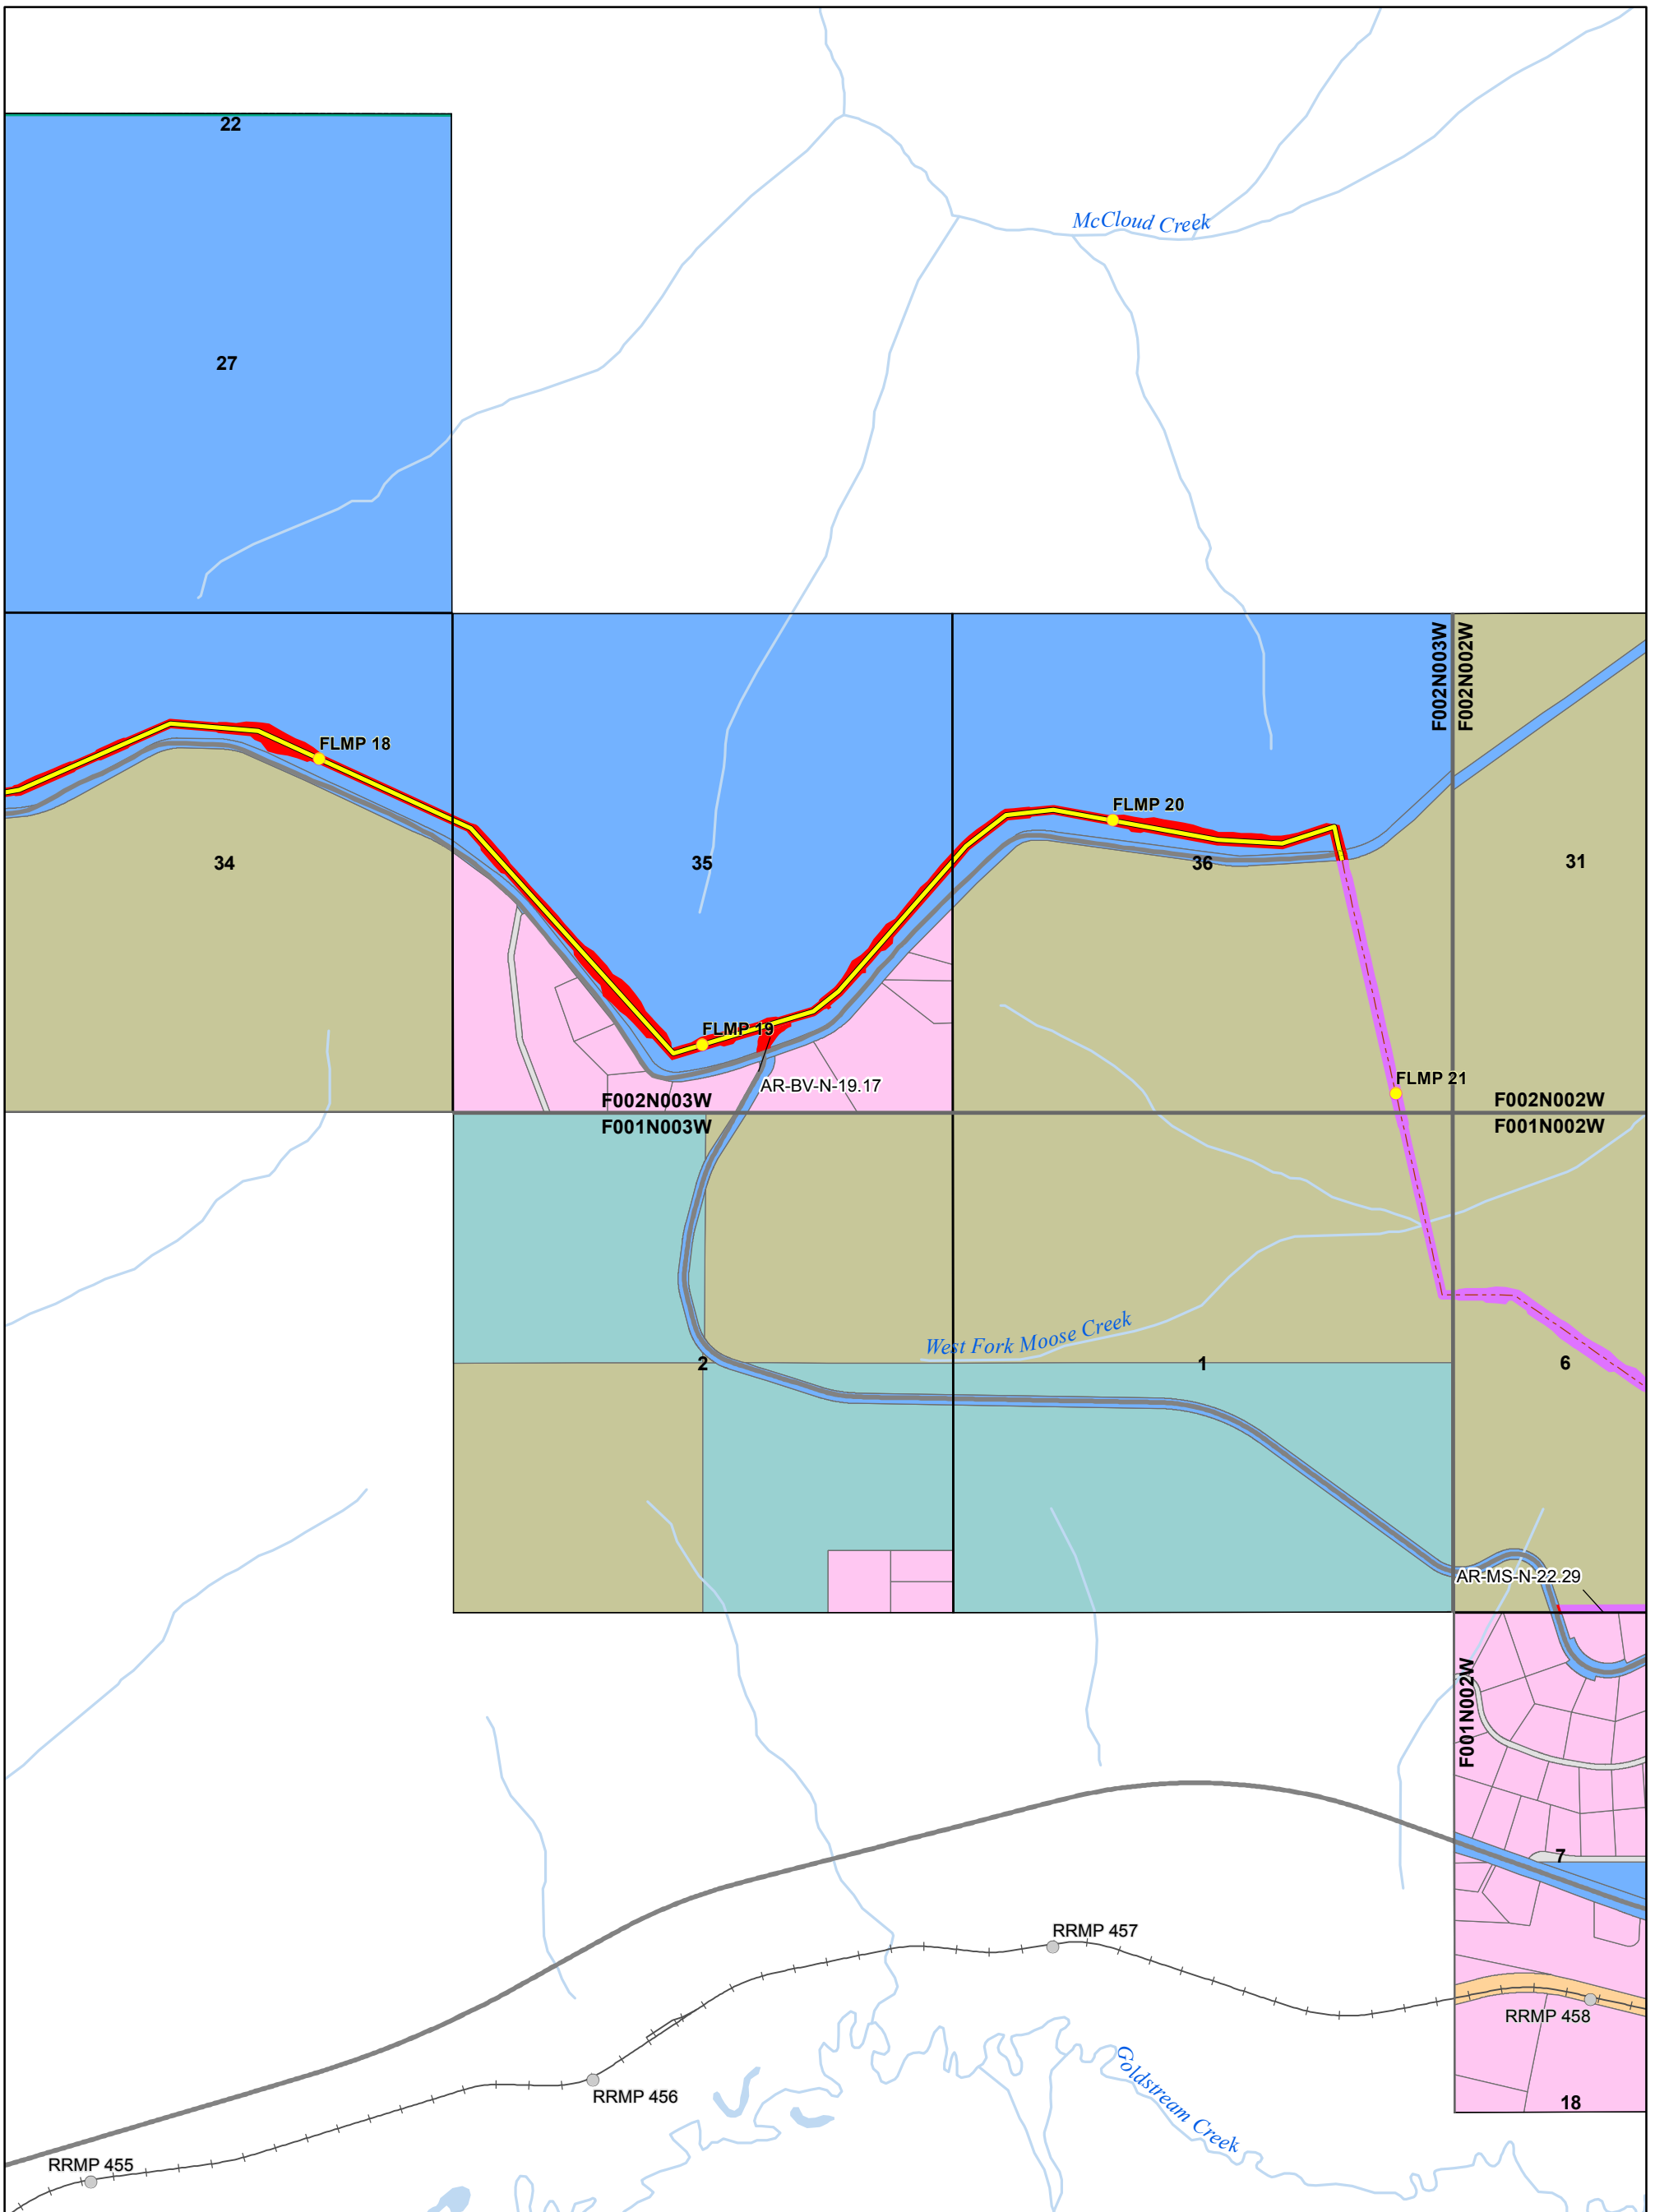


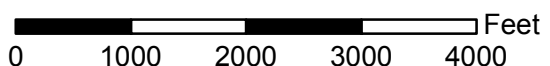
Document ID	004-C-22-DWG-D-0009
Date	1/14/2016

NOTICE - THE ALASKA GASLINE DEVELOPMENT CORPORATION ("AGDC") HAS APPROVED THE INFORMATION CONTAINED IN THIS DOCUMENT FOR PUBLIC RELEASE; HOWEVER, AGDC MAKES NO REPRESENTATION OR WARRANTY THAT THE INFORMATION, OR ANY PART OF IT, IS ACCURATE OR RELIABLE OR THAT AGDC HAS RECEIVED OR WILL RECEIVE ANY AUTHORIZATION NECESSARY TO PERMIT AGDC TO CONSTRUCT ANY PIPELINE OR OTHER PROJECT. ANY ACTION TAKEN OR NOT TAKEN OR EXPENDITURE MADE OR NOT MADE BY ANY PERSON BASED ON THE INFORMATION INCLUDED HEREIN IS AT SUCH PERSON'S OWN RISK AND RESPONSIBILITY, AND NO LIABILITY SHALL ARISE AGAINST AGDC AS A CONSEQUENCE THEREOF.

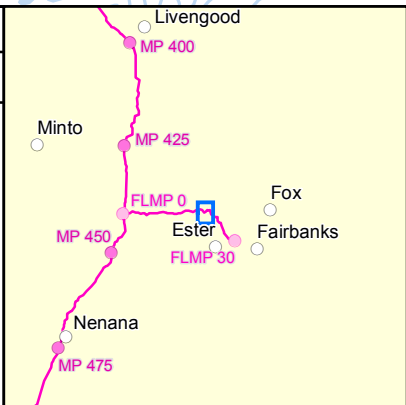

**Alaska Stand Alone Pipeline
State of Alaska ROW Amendment
(ADL 418997)**


 1:20,000
 1 inch = 1,667 feet



 0 1000 2000 3000 4000 Feet

ASAP

Alaska's In-State Gas Pipeline


Alaska Gasline Development Corporation
 3201 C Street, Suite 200 | Anchorage, AK 99503
 P 907.330.6300 | F 907.330.6309 | www.agdc.us

Sheet 195

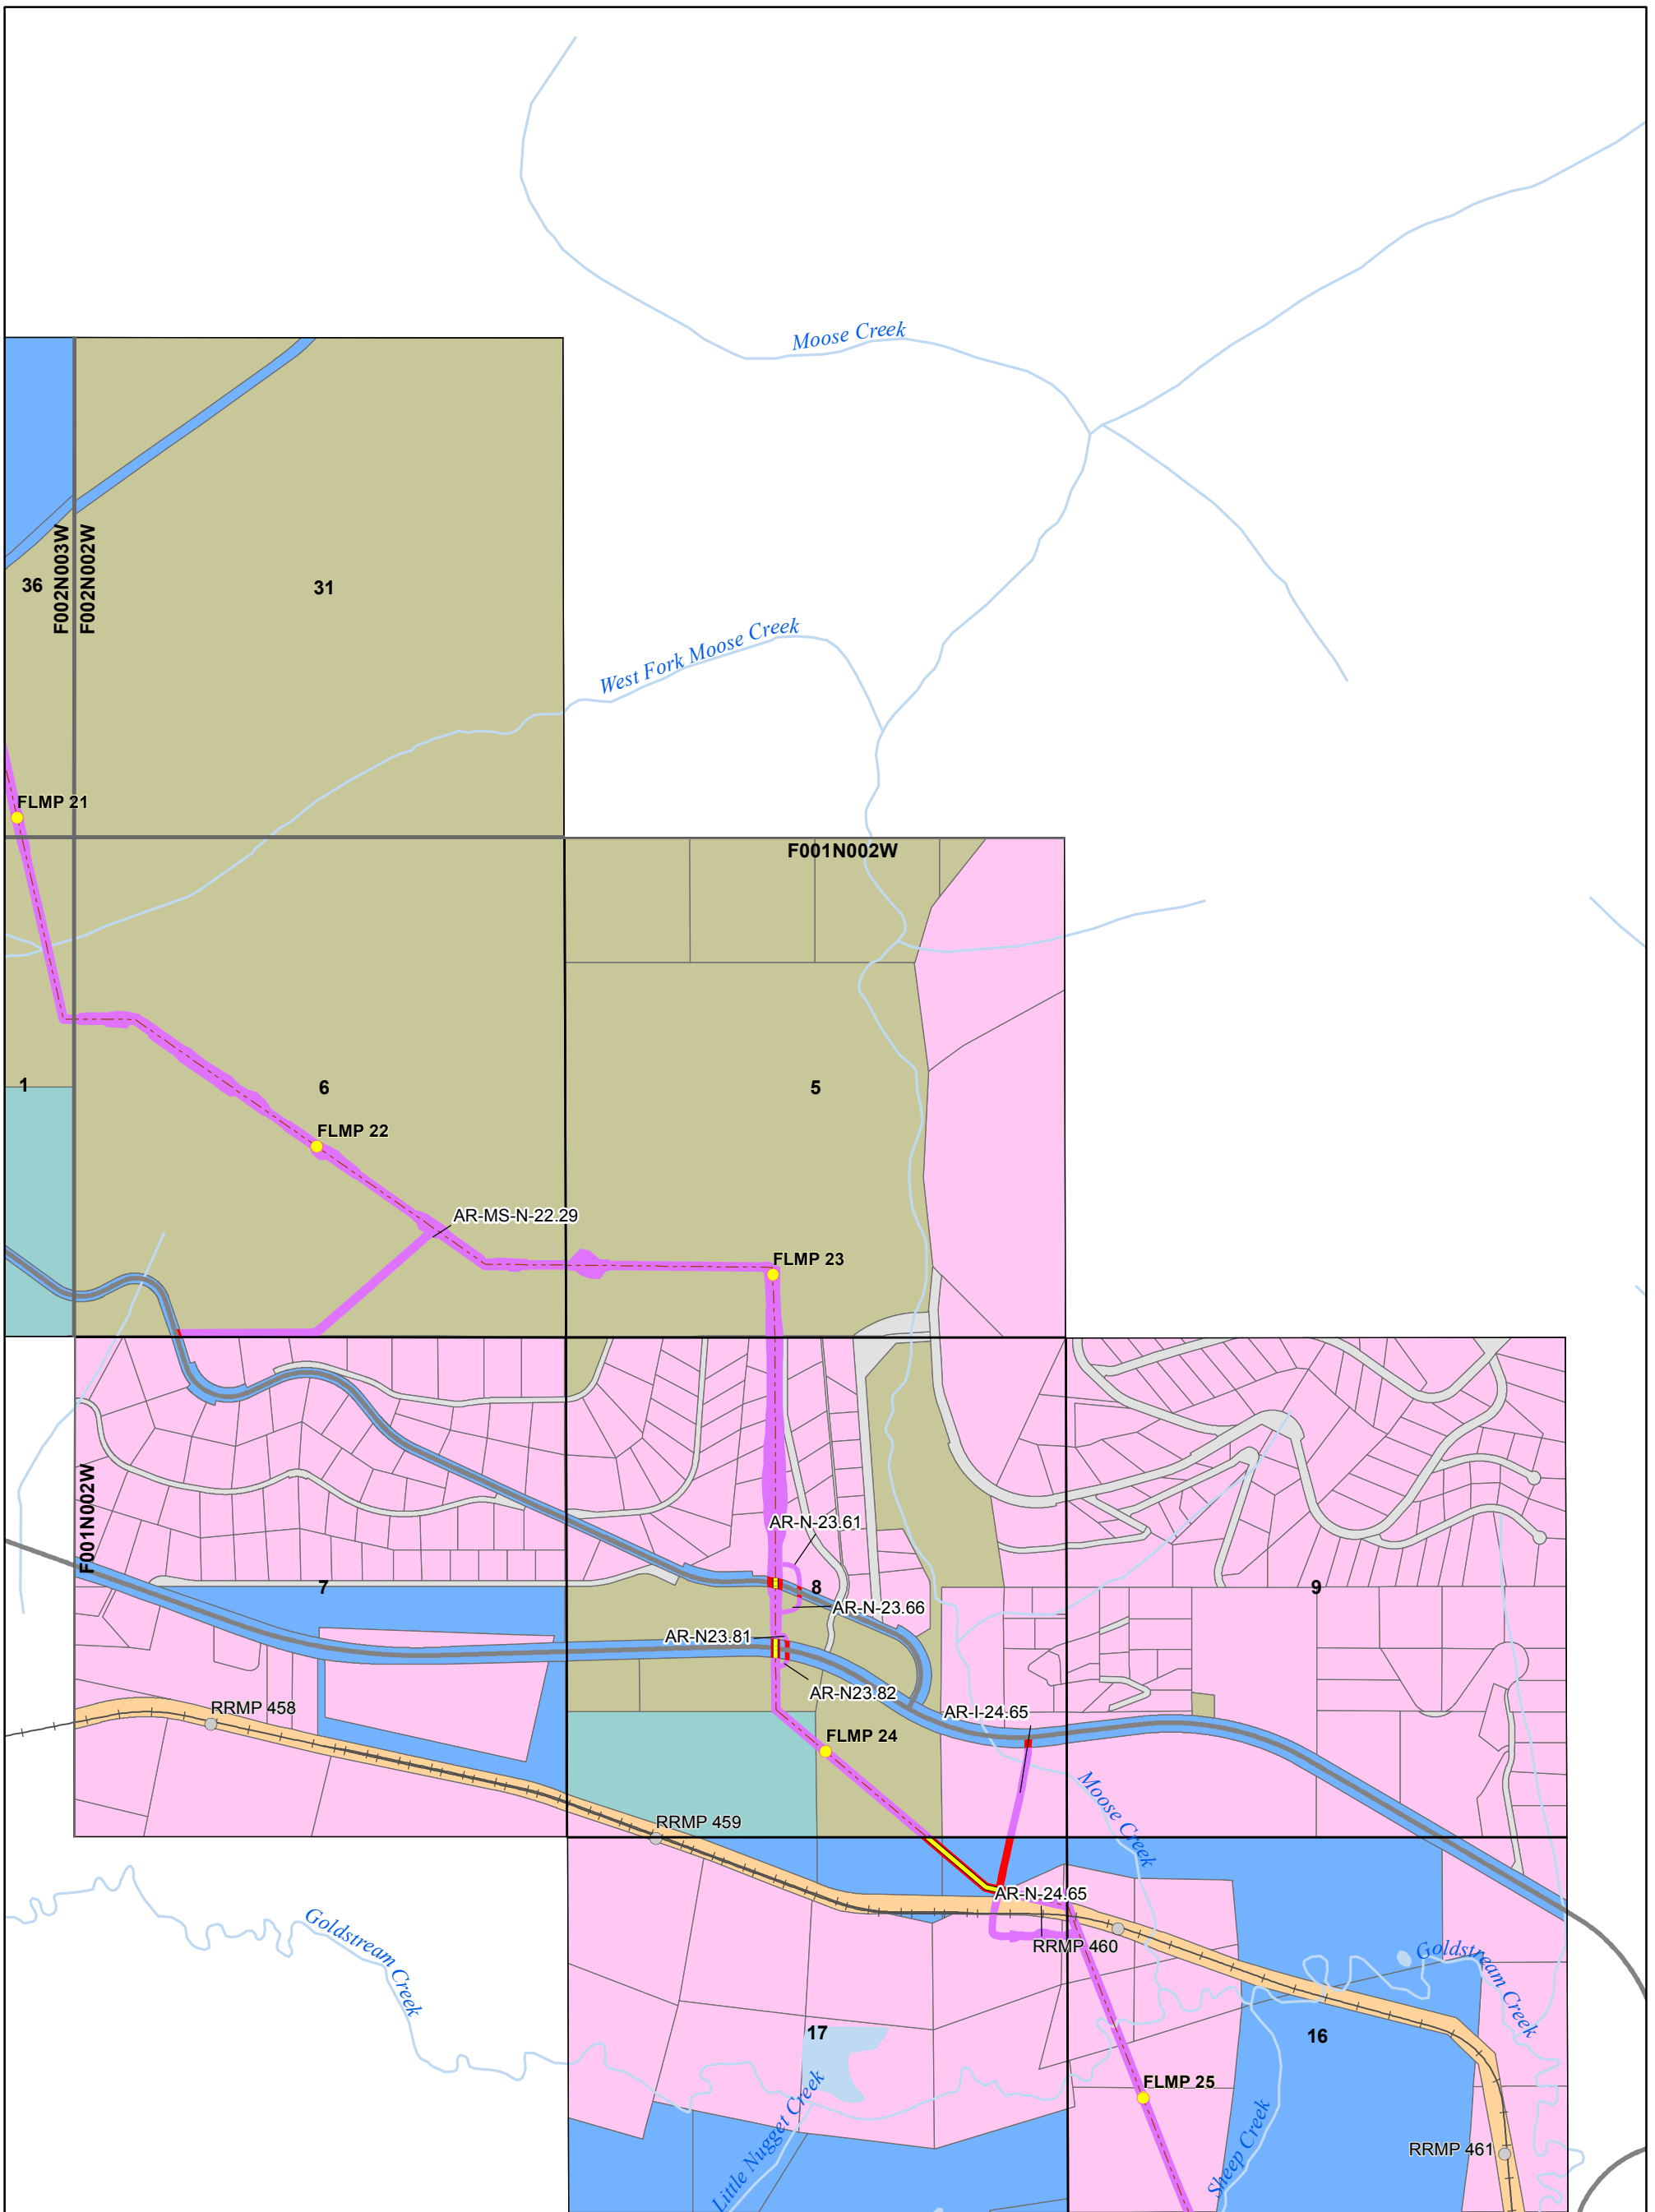


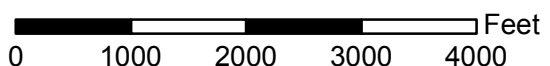
Document ID	004-C-22-DWG-D-0009
Date	1/14/2016

NOTICE - THE ALASKA GASLINE DEVELOPMENT CORPORATION ("AGDC") HAS APPROVED THE INFORMATION CONTAINED IN THIS DOCUMENT FOR PUBLIC RELEASE; HOWEVER, AGDC MAKES NO REPRESENTATION OR WARRANTY THAT THE INFORMATION, OR ANY PART OF IT, IS ACCURATE OR RELIABLE OR THAT AGDC HAS RECEIVED OR WILL RECEIVE ANY AUTHORIZATION NECESSARY TO PERMIT AGDC TO CONSTRUCT ANY PIPELINE OR OTHER PROJECT. ANY ACTION TAKEN OR NOT TAKEN OR EXPENDITURE MADE OR NOT MADE BY ANY PERSON BASED ON THE INFORMATION INCLUDED HEREIN IS AT SUCH PERSON'S OWN RISK AND RESPONSIBILITY, AND NO LIABILITY SHALL ARISE AGAINST AGDC AS A CONSEQUENCE THEREOF.

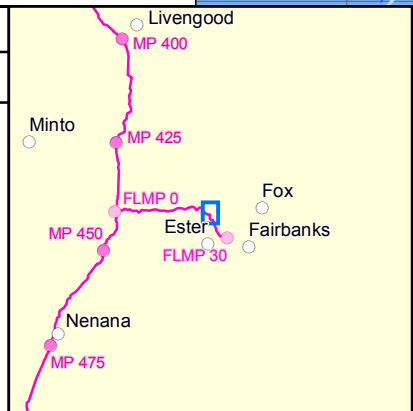

**Alaska Stand Alone Pipeline
State of Alaska ROW Amendment
(ADL 418997)**


 1:20,000
 1 inch = 1,667 feet



 0 1000 2000 3000 4000 Feet

ASAP

Alaska's In-State Gas Pipeline

Alaska Gasline Development Corporation
 3201 C Street, Suite 200 | Anchorage, AK 99503
 P 907.330.6300 | F 907.330.6309 | www.agdc.us


Sheet 196

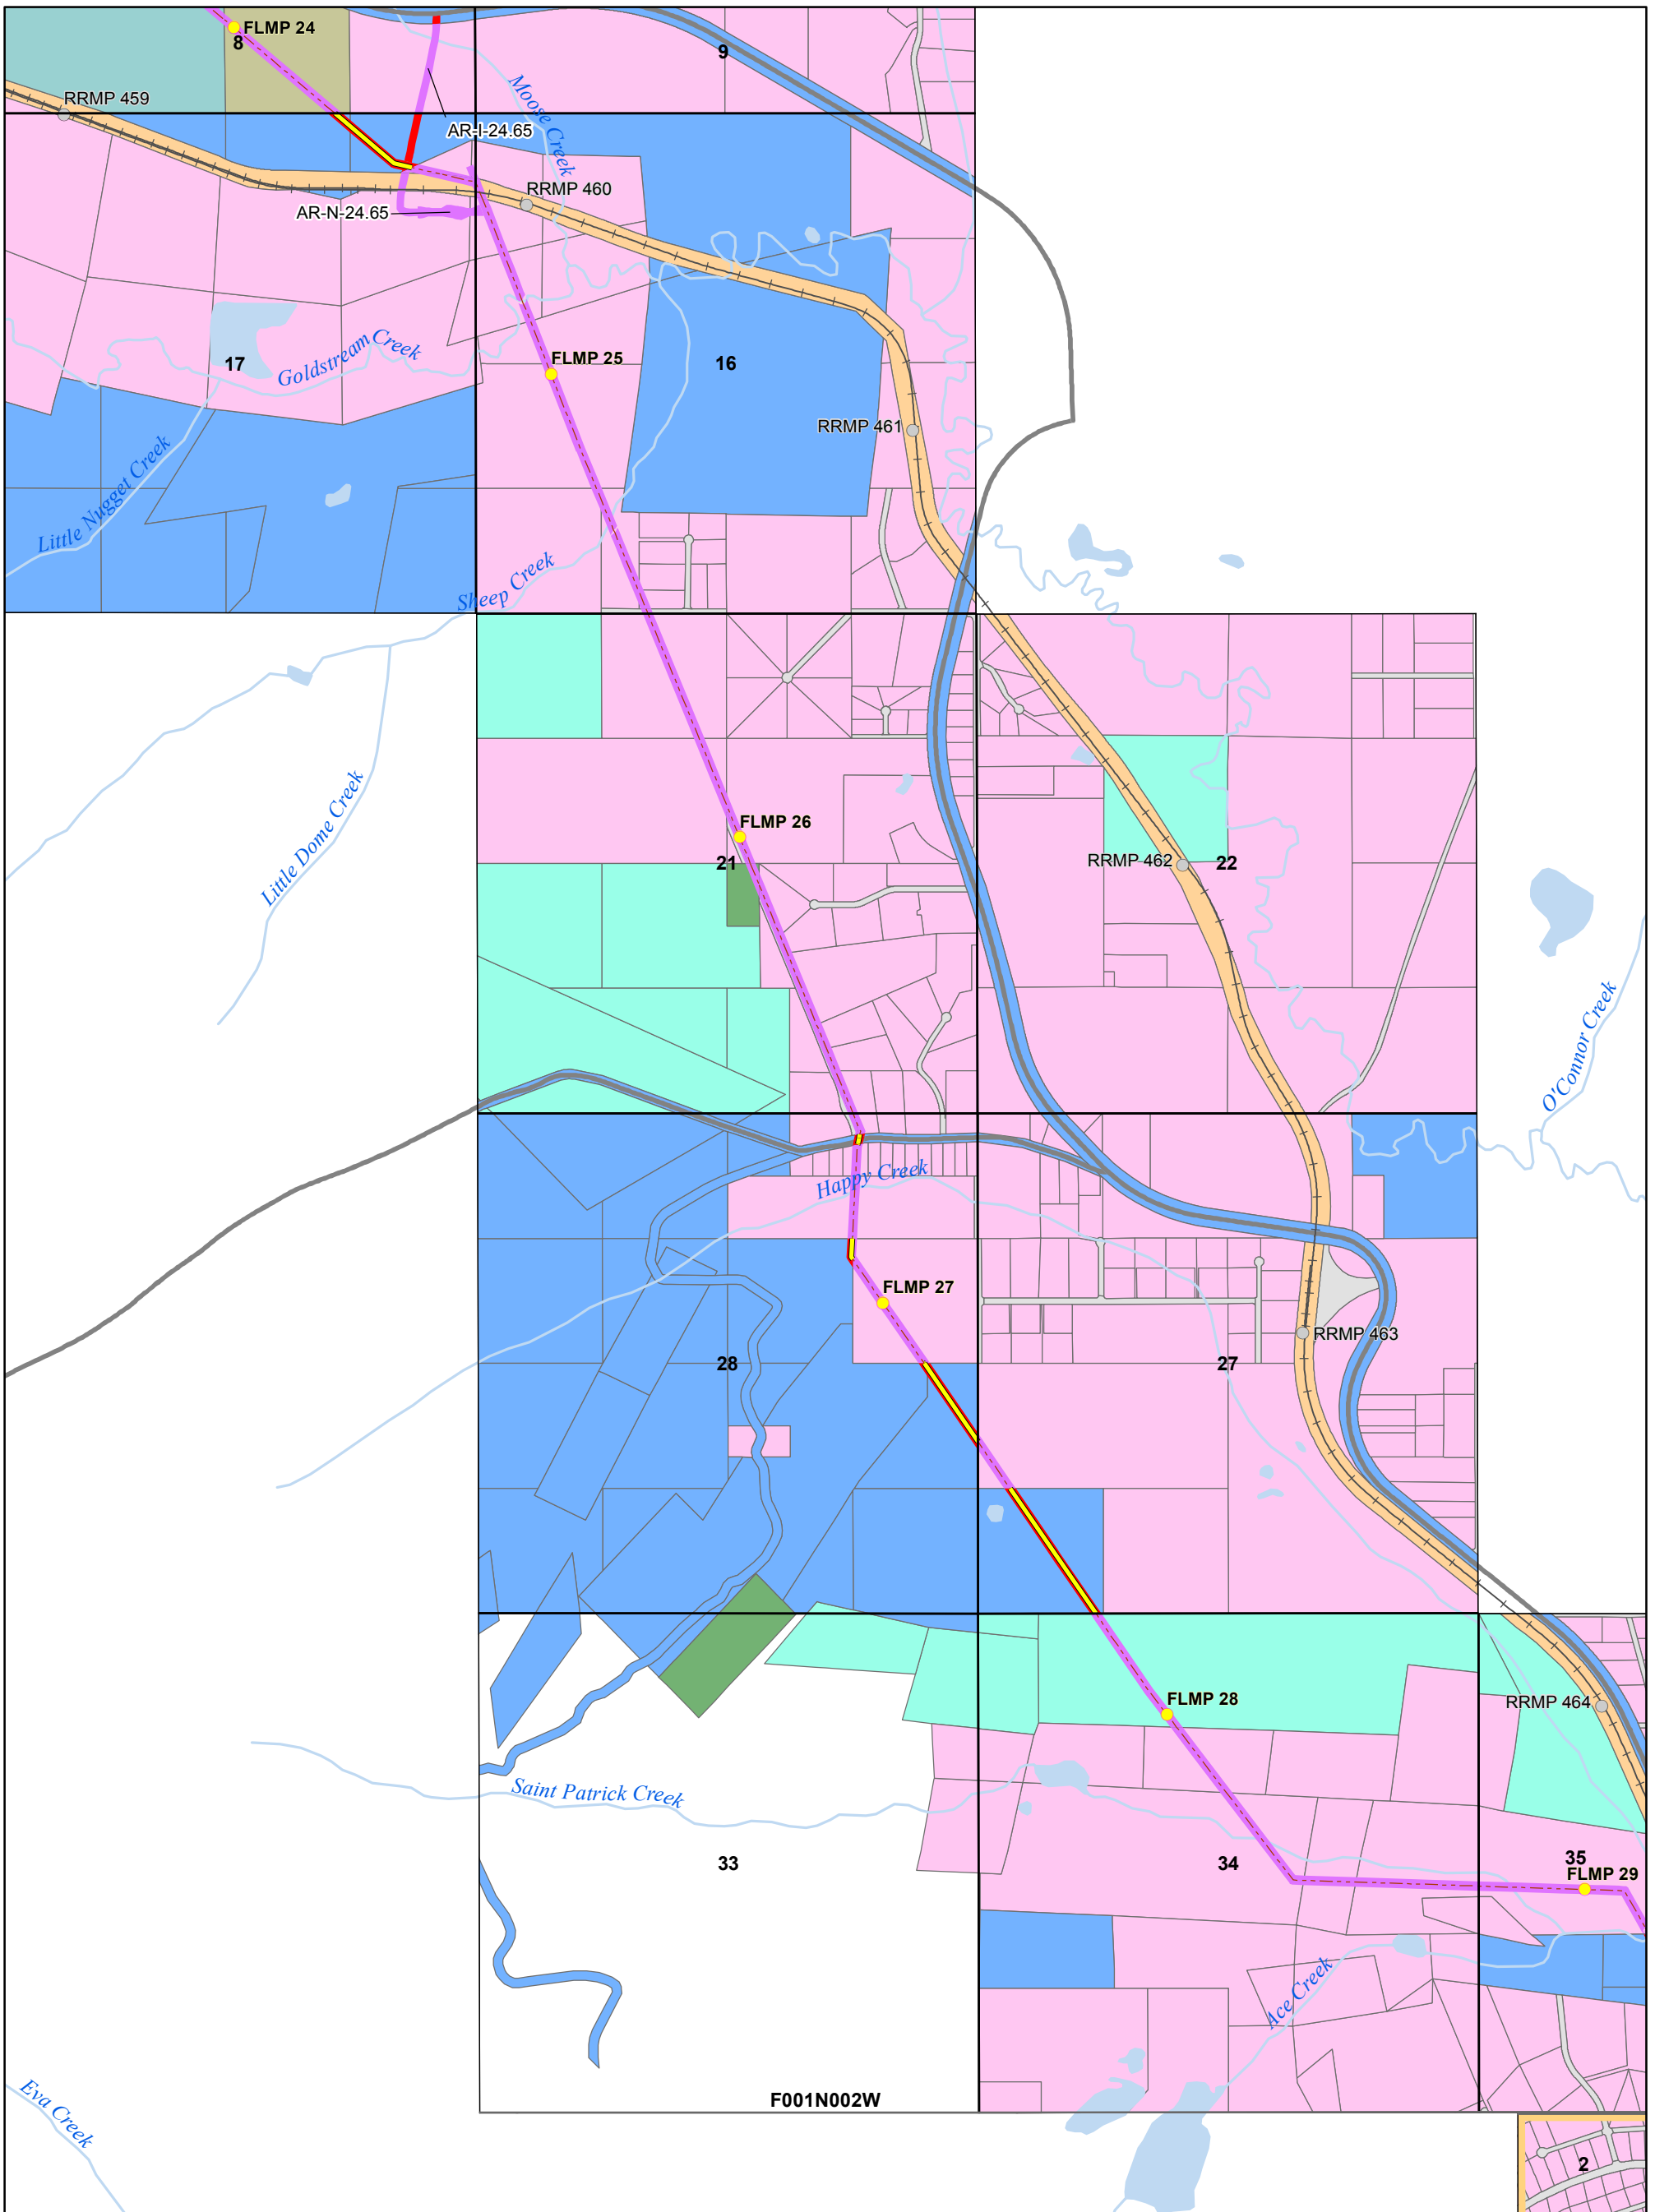


F001N002W


Document ID	004-C-22-DWG-D-0009
Date	1/14/2016

NOTICE - THE ALASKA GASLINE DEVELOPMENT CORPORATION ("AGDC") HAS APPROVED THE INFORMATION CONTAINED IN THIS DOCUMENT FOR PUBLIC RELEASE; HOWEVER, AGDC MAKES NO REPRESENTATION OR WARRANTY THAT THE INFORMATION, OR ANY PART OF IT, IS ACCURATE OR RELIABLE OR THAT AGDC HAS RECEIVED OR WILL RECEIVE ANY AUTHORIZATION NECESSARY TO PERMIT AGDC TO CONSTRUCT ANY PIPELINE OR OTHER PROJECT. ANY ACTION TAKEN OR NOT TAKEN OR EXPENDITURE MADE OR NOT MADE BY ANY PERSON BASED ON THE INFORMATION INCLUDED HEREIN IS AT SUCH PERSON'S OWN RISK AND RESPONSIBILITY, AND NO LIABILITY SHALL ARISE AGAINST AGDC AS A CONSEQUENCE THEREOF.

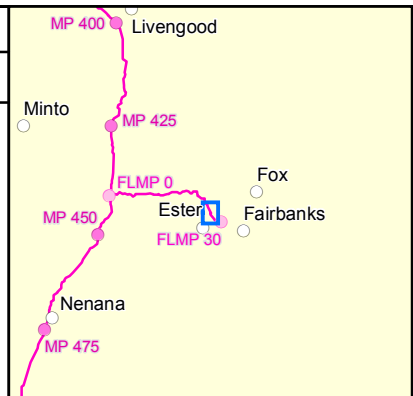

**Alaska Stand Alone Pipeline
State of Alaska ROW Amendment
(ADL 418997)**


 1:20,000
 1 inch = 1,667 feet


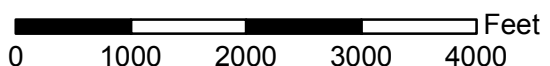

 0 1000 2000 3000 4000 Feet

ASAP

Alaska's In-State Gas Pipeline


Alaska Gasline Development Corporation
 3201 C Street, Suite 200 | Anchorage, AK 99503
 P 907.330.6300 | F 907.330.6309 | www.agdc.us

Sheet 197

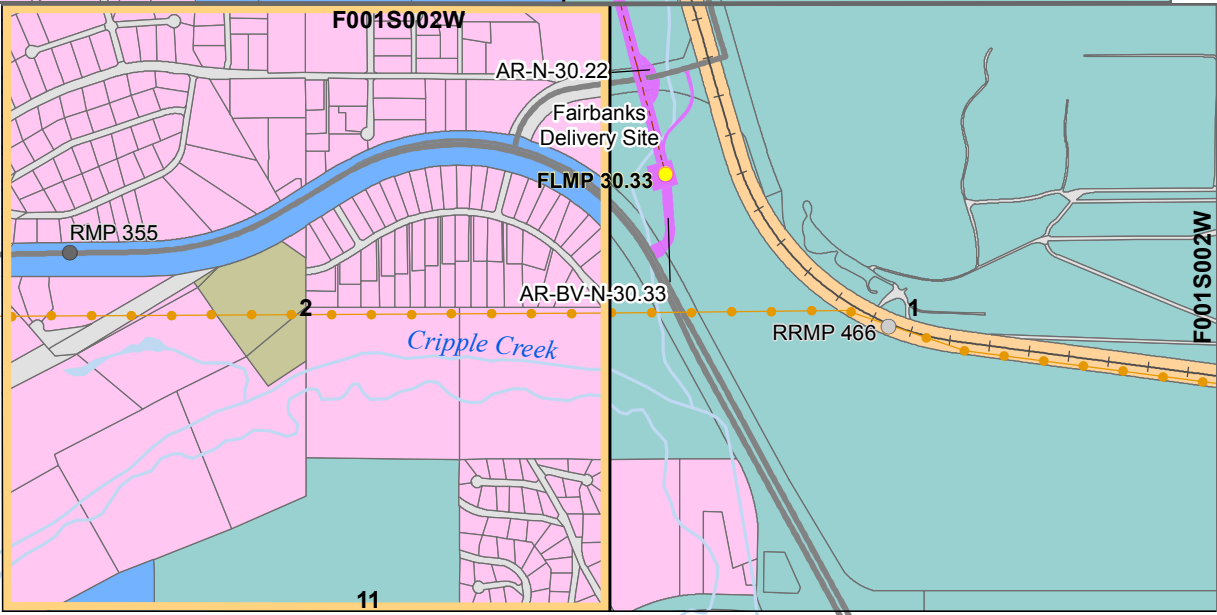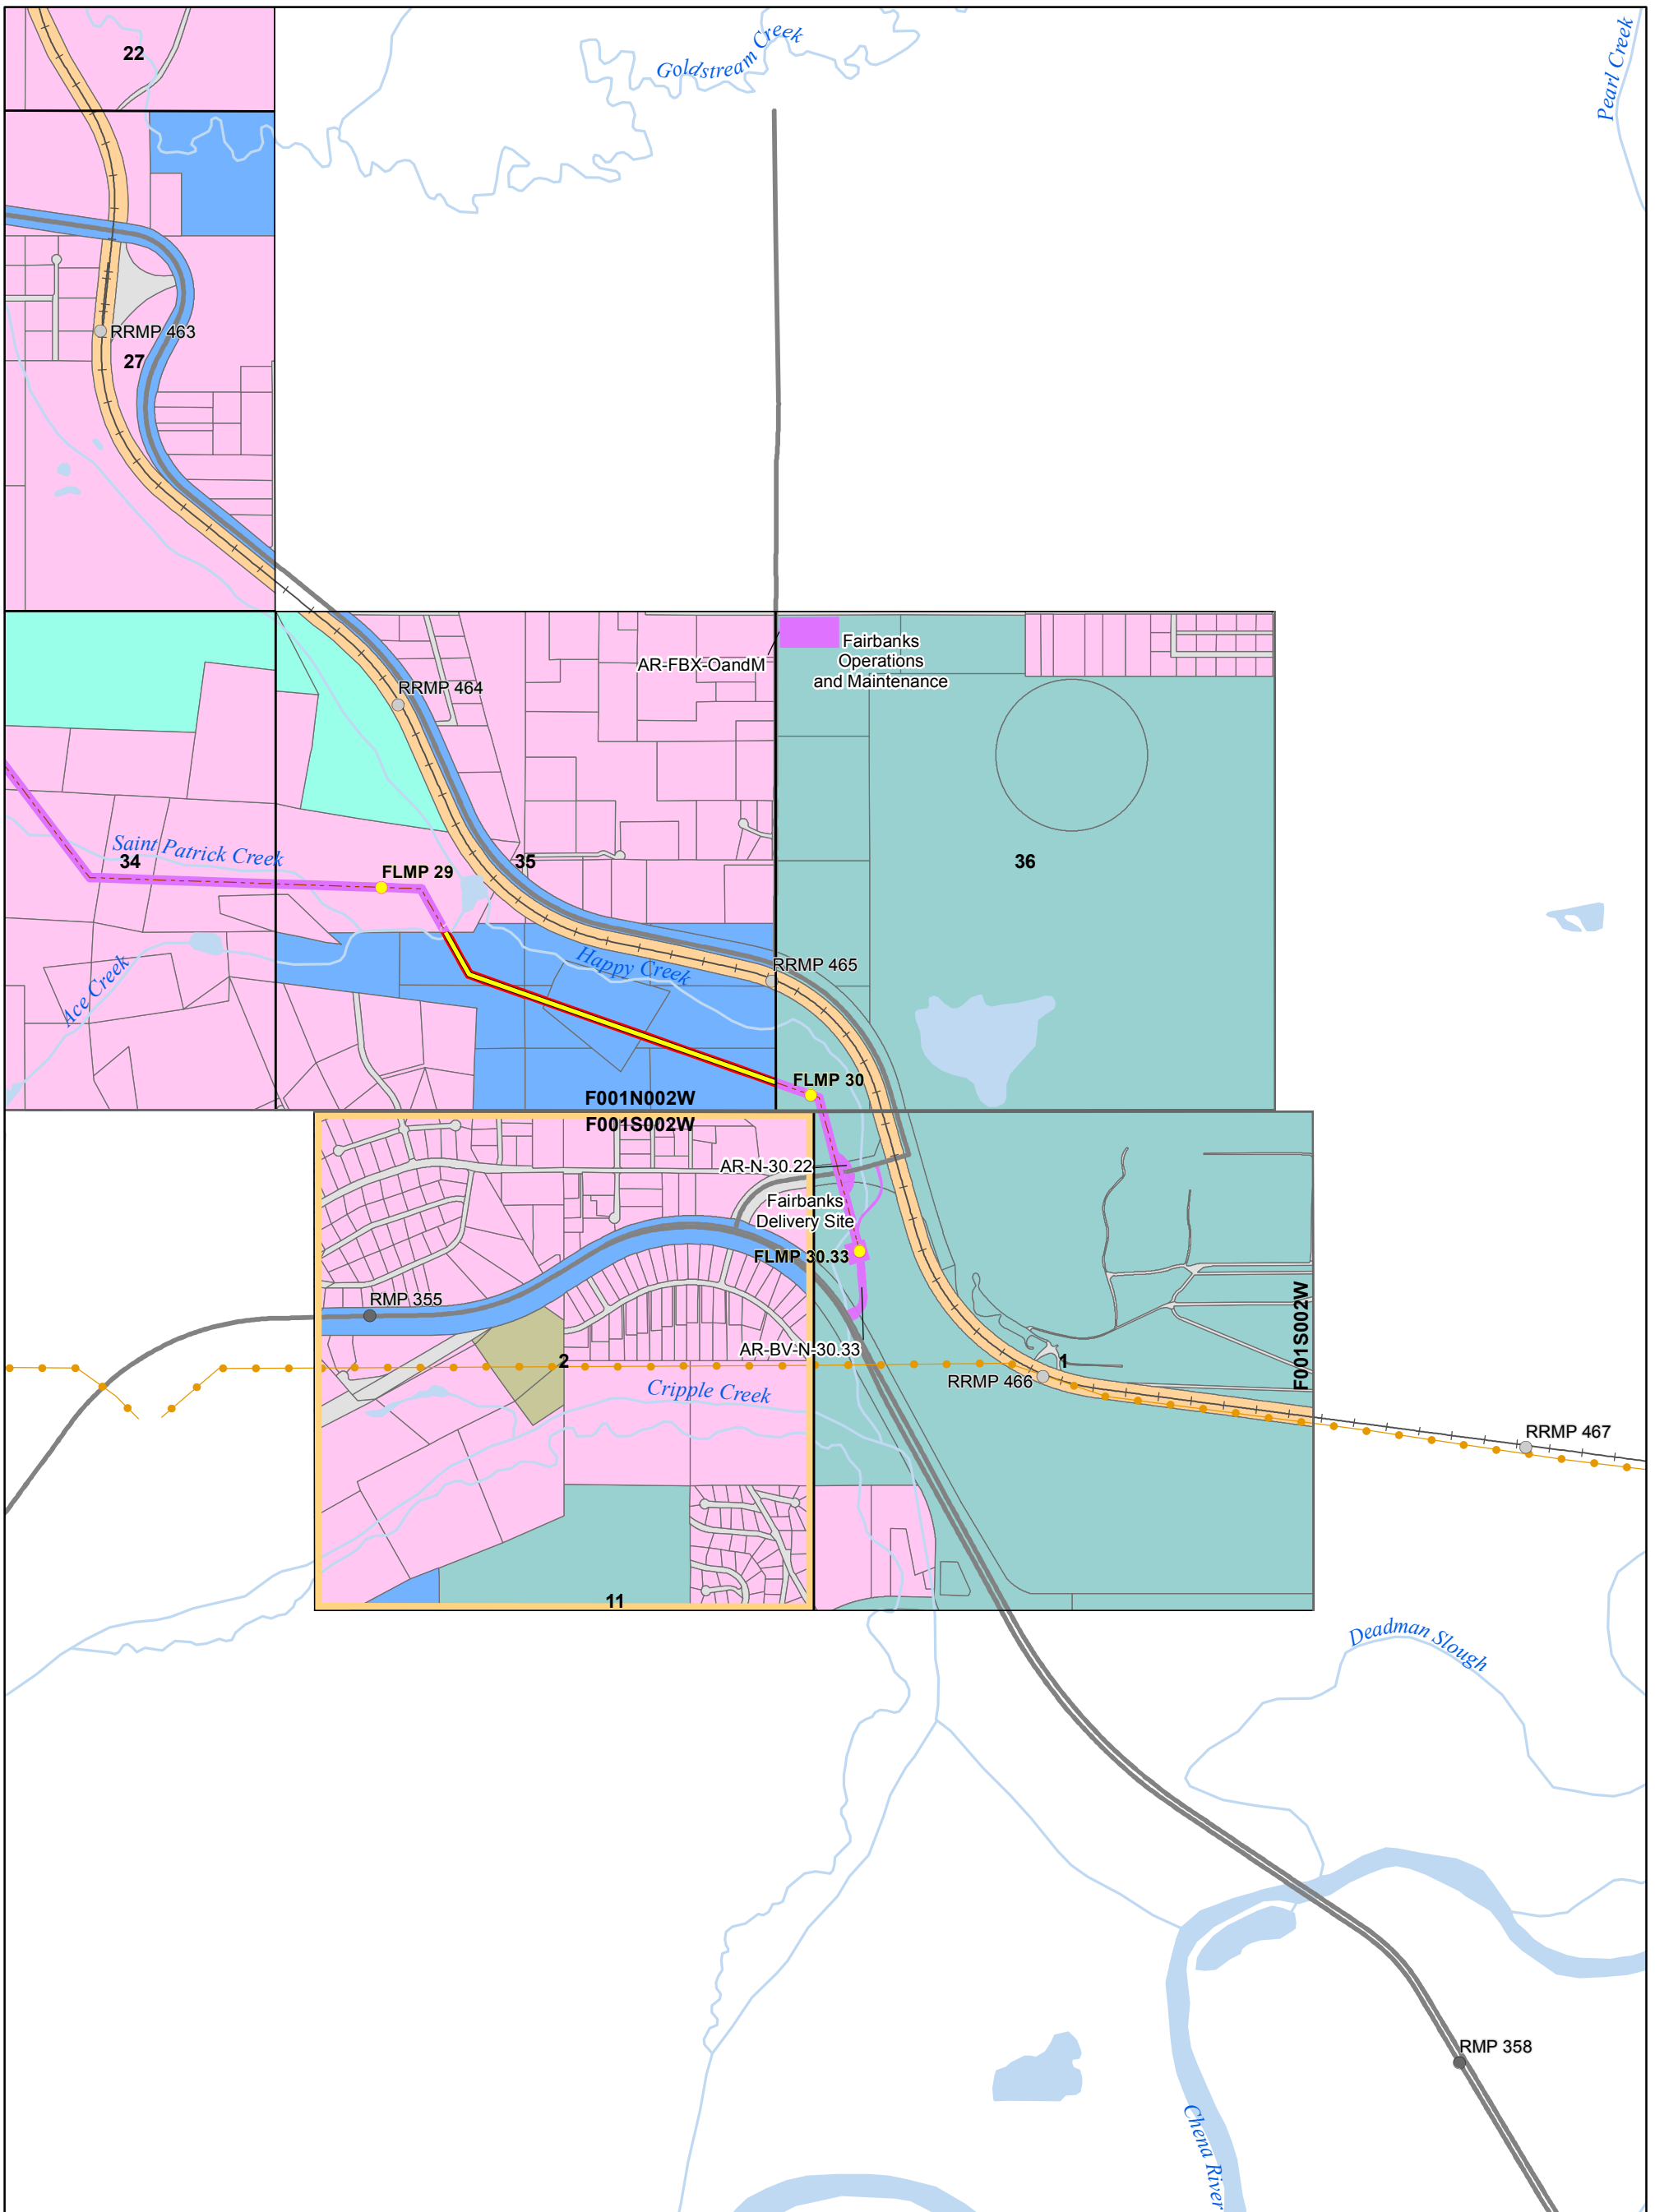

Document ID	004-C-22-DWG-D-0009
Date	1/14/2016

NOTICE - THE ALASKA GASLINE DEVELOPMENT CORPORATION ("AGDC") HAS APPROVED THE INFORMATION CONTAINED IN THIS DOCUMENT FOR PUBLIC RELEASE; HOWEVER, AGDC MAKES NO REPRESENTATION OR WARRANTY THAT THE INFORMATION, OR ANY PART OF IT, IS ACCURATE OR RELIABLE OR THAT AGDC HAS RECEIVED OR WILL RECEIVE ANY AUTHORIZATION NECESSARY TO PERMIT AGDC TO CONSTRUCT ANY PIPELINE OR OTHER PROJECT. ANY ACTION TAKEN OR NOT TAKEN OR EXPENDITURE MADE OR NOT MADE BY ANY PERSON BASED ON THE INFORMATION INCLUDED HEREIN IS AT SUCH PERSON'S OWN RISK AND RESPONSIBILITY, AND NO LIABILITY SHALL ARISE AGAINST AGDC AS A CONSEQUENCE THEREOF.

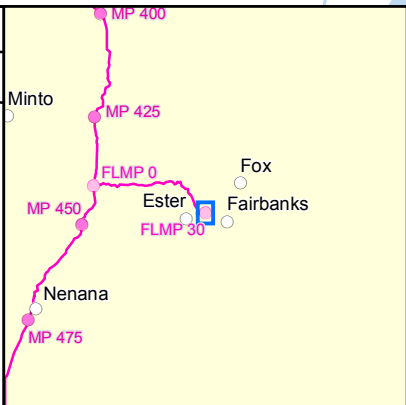


Alaska Stand Alone Pipeline State of Alaska ROW Amendment (ADL 418997)



1:20,000

1 inch = 1,667 feet

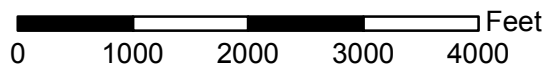

Alaska's In-State Gas Pipeline
Alaska Gasline Development Corporation
3201 C Street, Suite 200 | Anchorage, AK 99503
P 907.330.6300 | F 907.330.6309 | www.agdc.us