



Document ID	004-C-22-DWG-D-0009
Date	1/14/2016

NOTICE - THE ALASKA GASLINE DEVELOPMENT CORPORATION ("AGDC") HAS APPROVED THE INFORMATION CONTAINED IN THIS DOCUMENT FOR PUBLIC RELEASE; HOWEVER, AGDC MAKES NO REPRESENTATION OR WARRANTY THAT THE INFORMATION, OR ANY PART OF IT, IS ACCURATE OR RELIABLE OR THAT AGDC HAS RECEIVED OR WILL RECEIVE ANY AUTHORIZATION NECESSARY TO PERMIT AGDC TO CONSTRUCT ANY PIPELINE OR OTHER PROJECT. ANY ACTION TAKEN OR NOT TAKEN OR EXPENDITURE MADE OR NOT MADE BY ANY PERSON BASED ON THE INFORMATION INCLUDED HEREIN IS AT SUCH PERSON'S OWN RISK AND RESPONSIBILITY, AND NO LIABILITY SHALL ARISE AGAINST AGDC AS A CONSEQUENCE THEREOF.

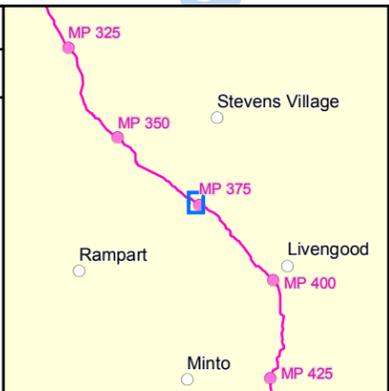

**Alaska Stand Alone Pipeline
State of Alaska ROW Amendment
(ADL 418997)**


 1:20,000
 1 inch = 1,667 feet

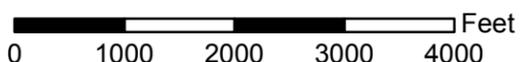

 0 1000 2000 3000 4000 Feet

ASAP

Alaska's In-State Gas Pipeline


Alaska Gasline Development Corporation
 3201 C Street, Suite 200 | Anchorage, AK 99503
 P 907.330.6300 | F 907.330.6309 | www.agdc.us

Sheet 97

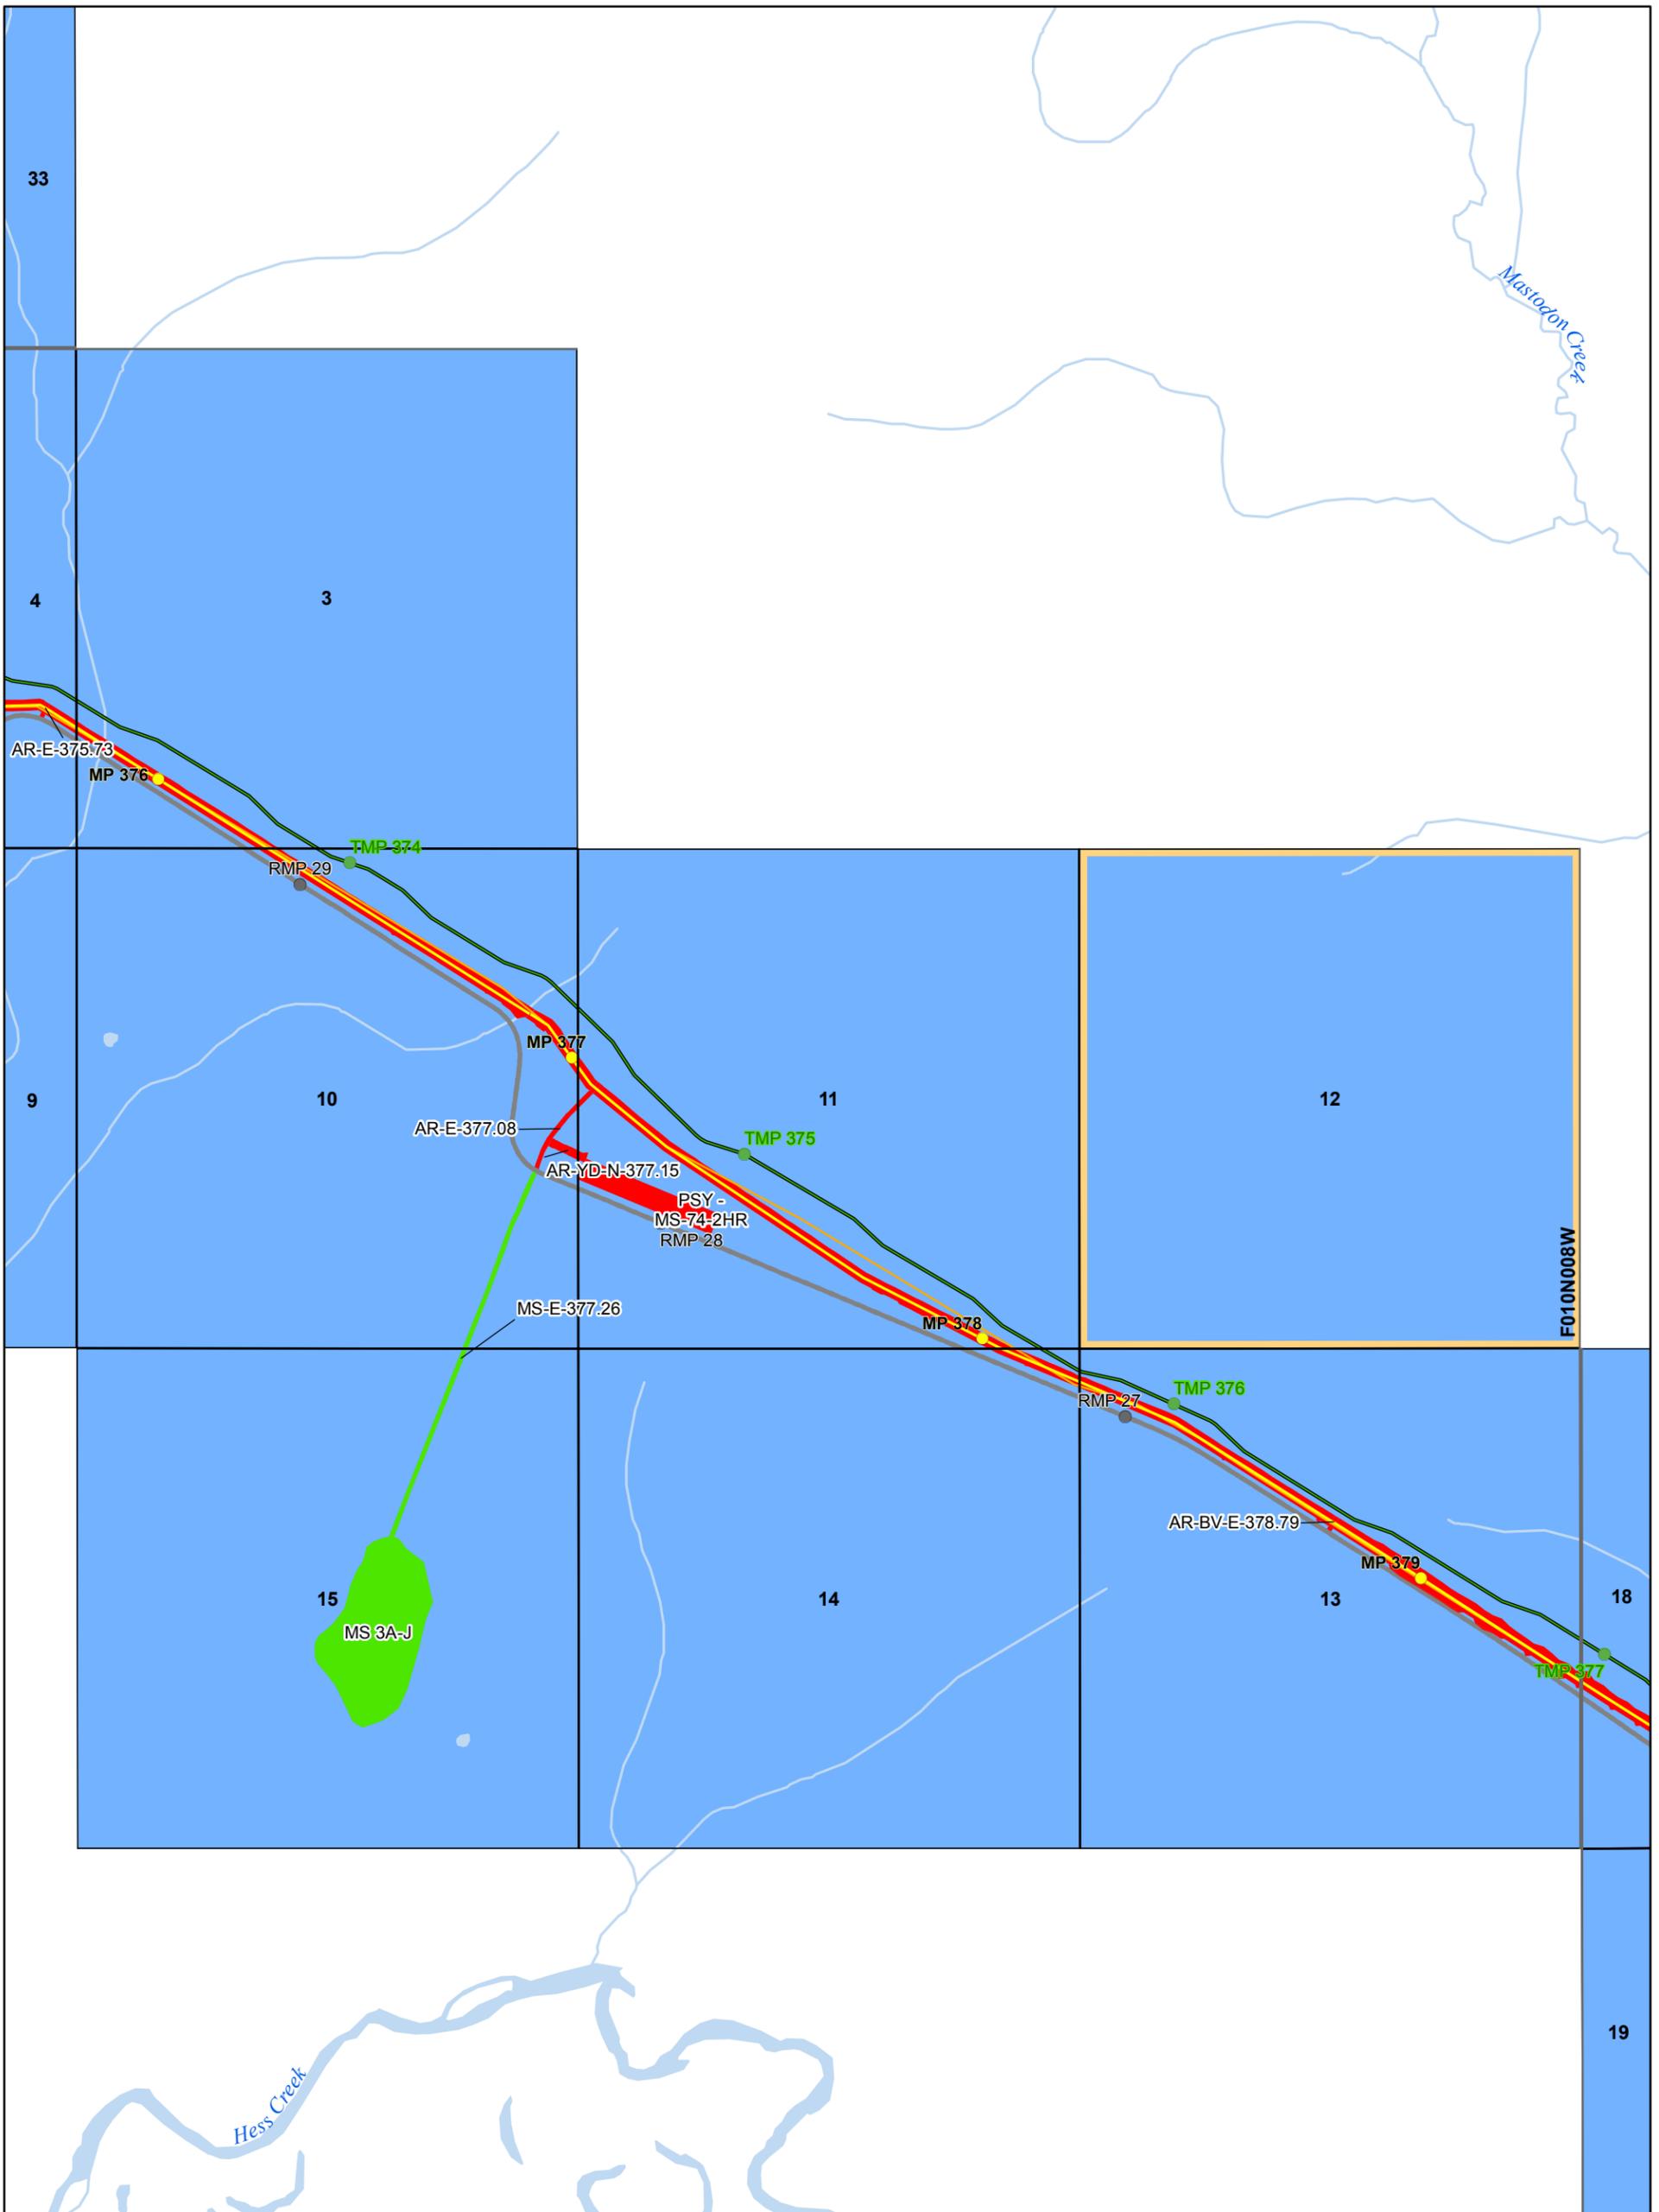


Document ID	004-C-22-DWG-D-0009
Date	1/14/2016

NOTICE - THE ALASKA GASLINE DEVELOPMENT CORPORATION ("AGDC") HAS APPROVED THE INFORMATION CONTAINED IN THIS DOCUMENT FOR PUBLIC RELEASE; HOWEVER, AGDC MAKES NO REPRESENTATION OR WARRANTY THAT THE INFORMATION, OR ANY PART OF IT, IS ACCURATE OR RELIABLE OR THAT AGDC HAS RECEIVED OR WILL RECEIVE ANY AUTHORIZATION NECESSARY TO PERMIT AGDC TO CONSTRUCT ANY PIPELINE OR OTHER PROJECT. ANY ACTION TAKEN OR NOT TAKEN OR EXPENDITURE MADE OR NOT MADE BY ANY PERSON BASED ON THE INFORMATION INCLUDED HEREIN IS AT SUCH PERSON'S OWN RISK AND RESPONSIBILITY, AND NO LIABILITY SHALL ARISE AGAINST AGDC AS A CONSEQUENCE THEREOF.

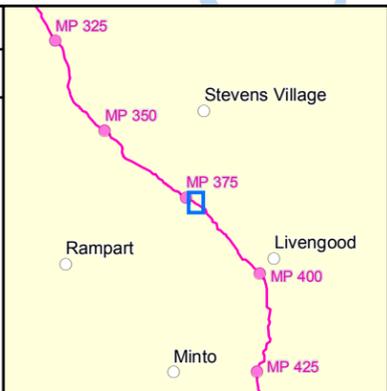

**Alaska Stand Alone Pipeline
State of Alaska ROW Amendment
(ADL 418997)**


 1:20,000
 1 inch = 1,667 feet

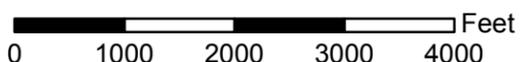

 0 1000 2000 3000 4000 Feet

ASAP

Alaska's In-State Gas Pipeline


Alaska Gasline Development Corporation
 3201 C Street, Suite 200 | Anchorage, AK 99503
 P 907.330.6300 | F 907.330.6309 | www.agdc.us

Sheet 98

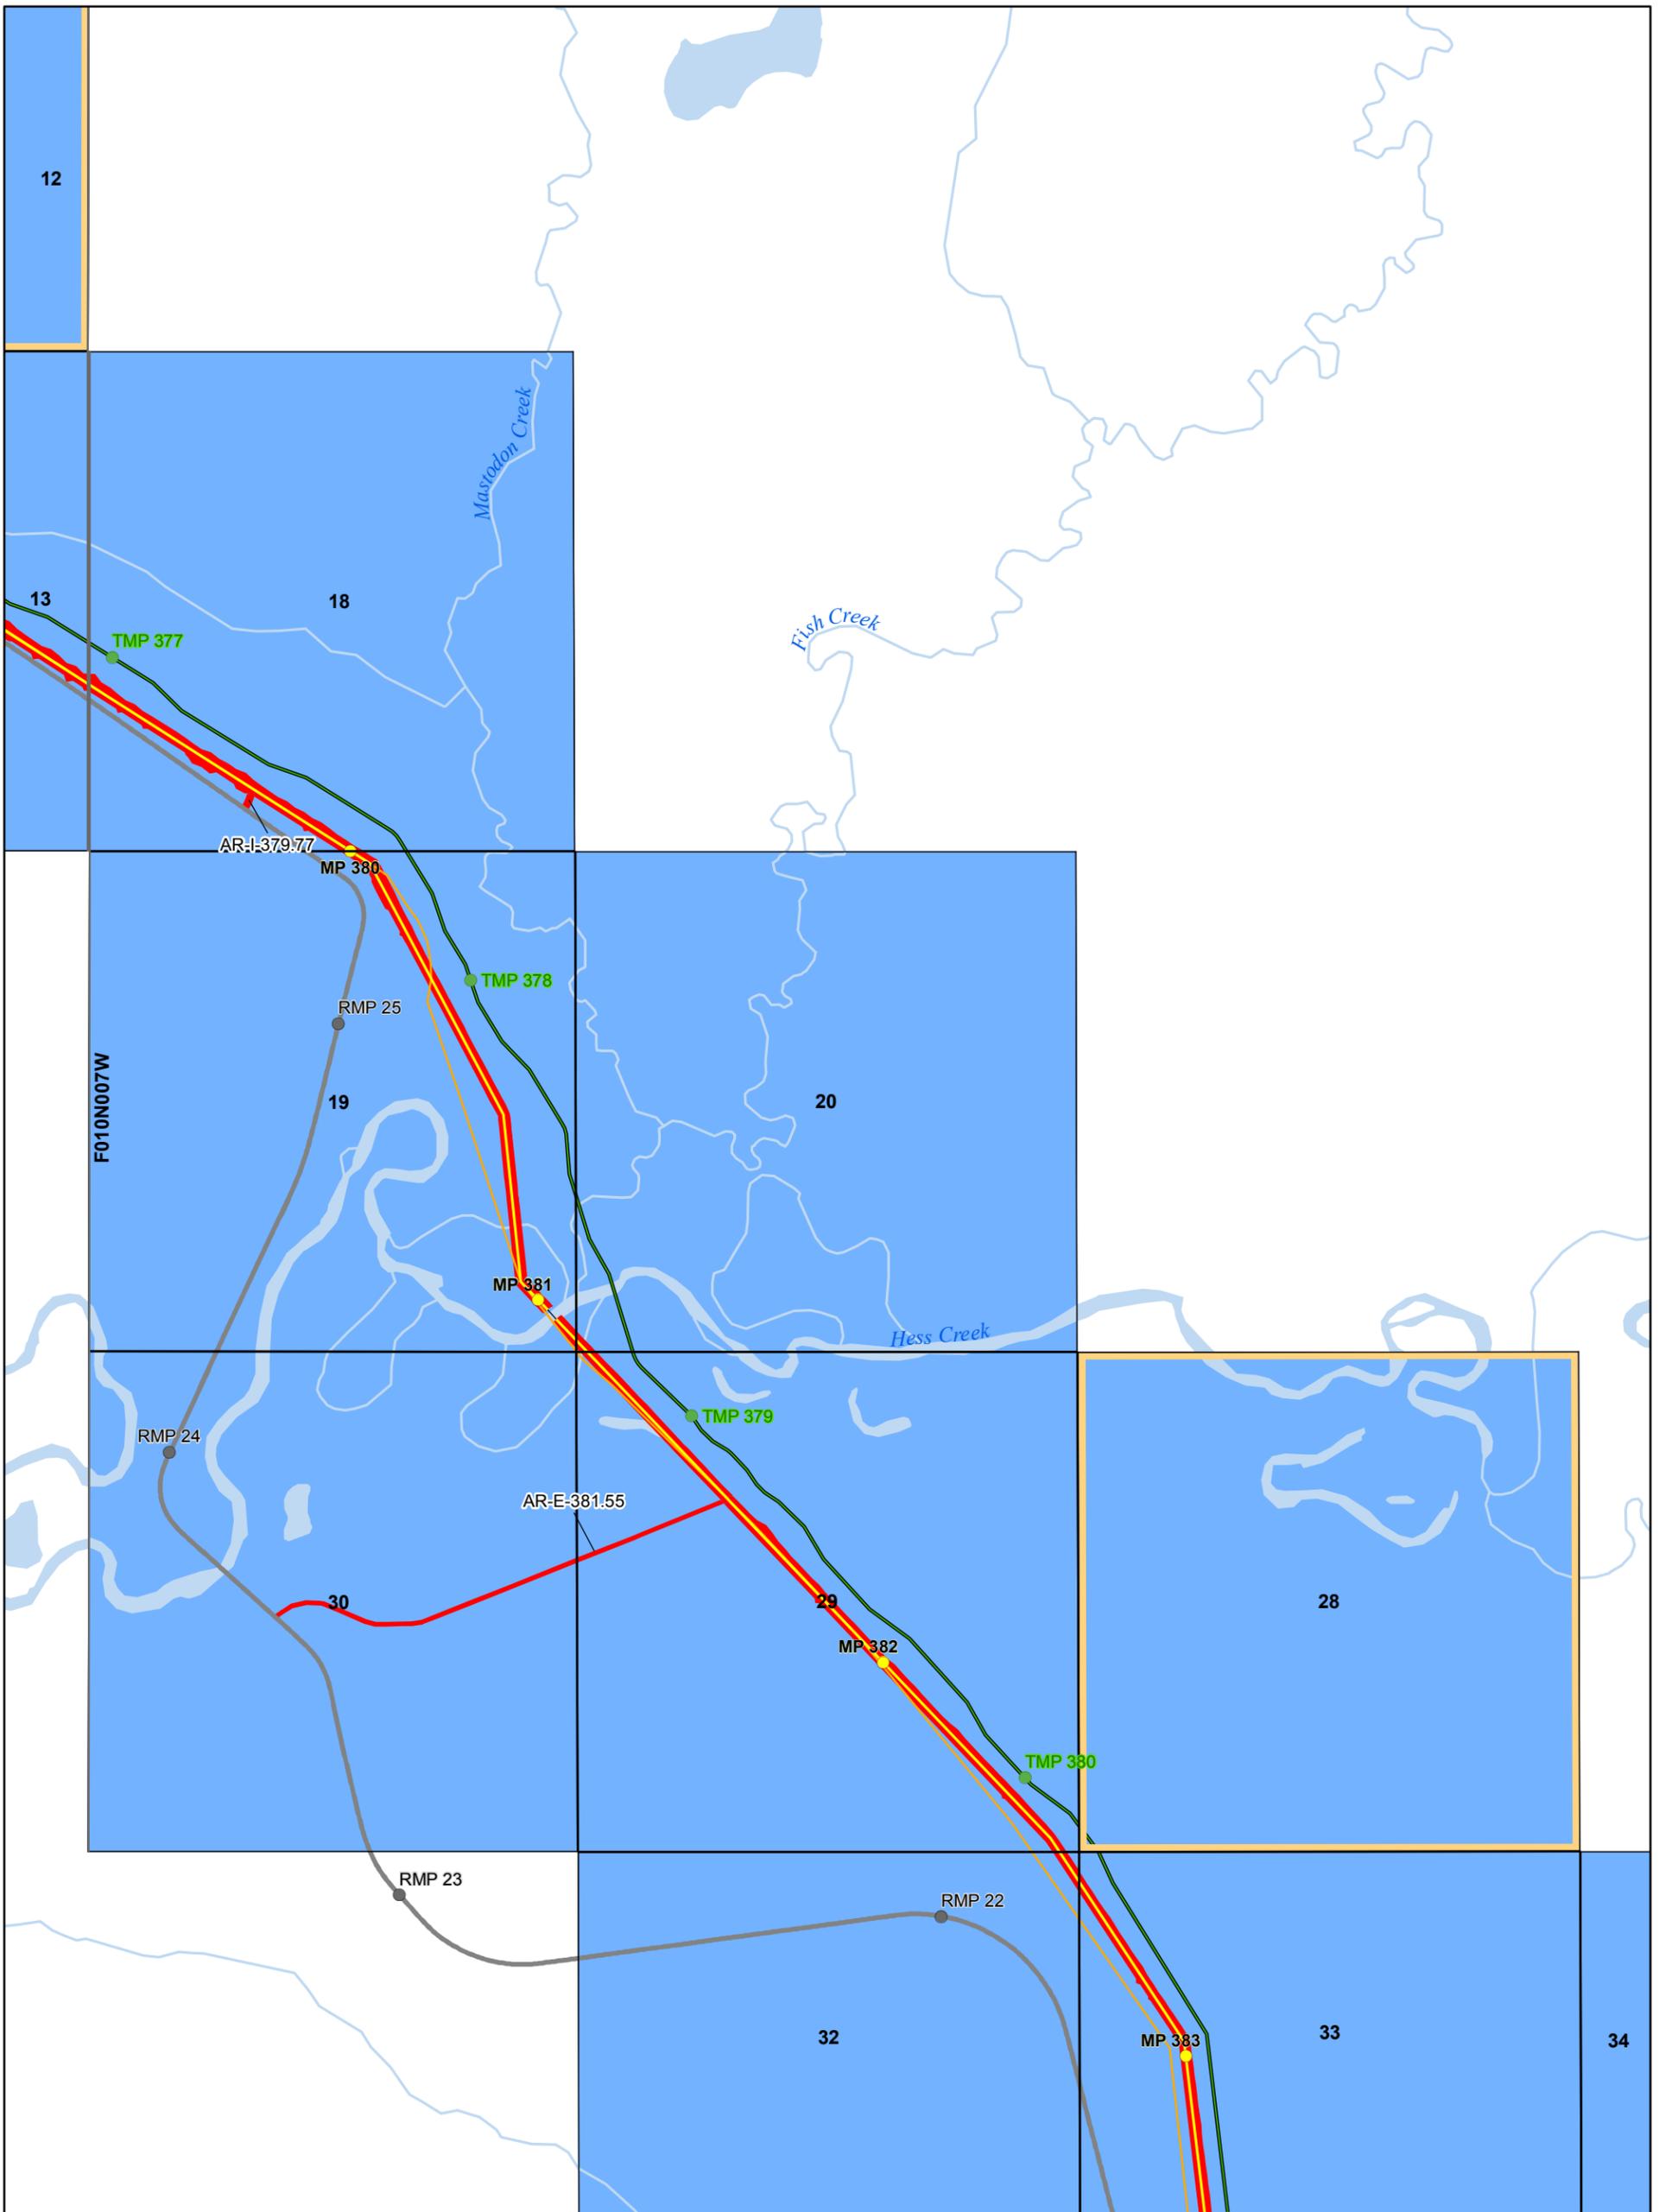

Document ID	004-C-22-DWG-D-0009
Date	1/14/2016

NOTICE - THE ALASKA GASLINE DEVELOPMENT CORPORATION ("AGDC") HAS APPROVED THE INFORMATION CONTAINED IN THIS DOCUMENT FOR PUBLIC RELEASE; HOWEVER, AGDC MAKES NO REPRESENTATION OR WARRANTY THAT THE INFORMATION, OR ANY PART OF IT, IS ACCURATE OR RELIABLE OR THAT AGDC HAS RECEIVED OR WILL RECEIVE ANY AUTHORIZATION NECESSARY TO PERMIT AGDC TO CONSTRUCT ANY PIPELINE OR OTHER PROJECT. ANY ACTION TAKEN OR NOT TAKEN OR EXPENDITURE MADE OR NOT MADE BY ANY PERSON BASED ON THE INFORMATION INCLUDED HEREIN IS AT SUCH PERSON'S OWN RISK AND RESPONSIBILITY, AND NO LIABILITY SHALL ARISE AGAINST AGDC AS A CONSEQUENCE THEREOF.

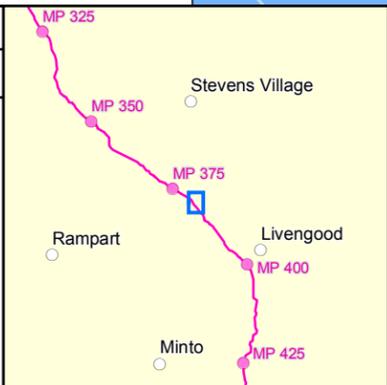

**Alaska Stand Alone Pipeline
State of Alaska ROW Amendment
(ADL 418997)**


 1:20,000
 1 inch = 1,667 feet



 0 1000 2000 3000 4000 Feet

ASAP

Alaska's In-State Gas Pipeline


Alaska Gasline Development Corporation
 3201 C Street, Suite 200 | Anchorage, AK 99503
 P 907.330.6300 | F 907.330.6309 | www.agdc.us

Sheet 99

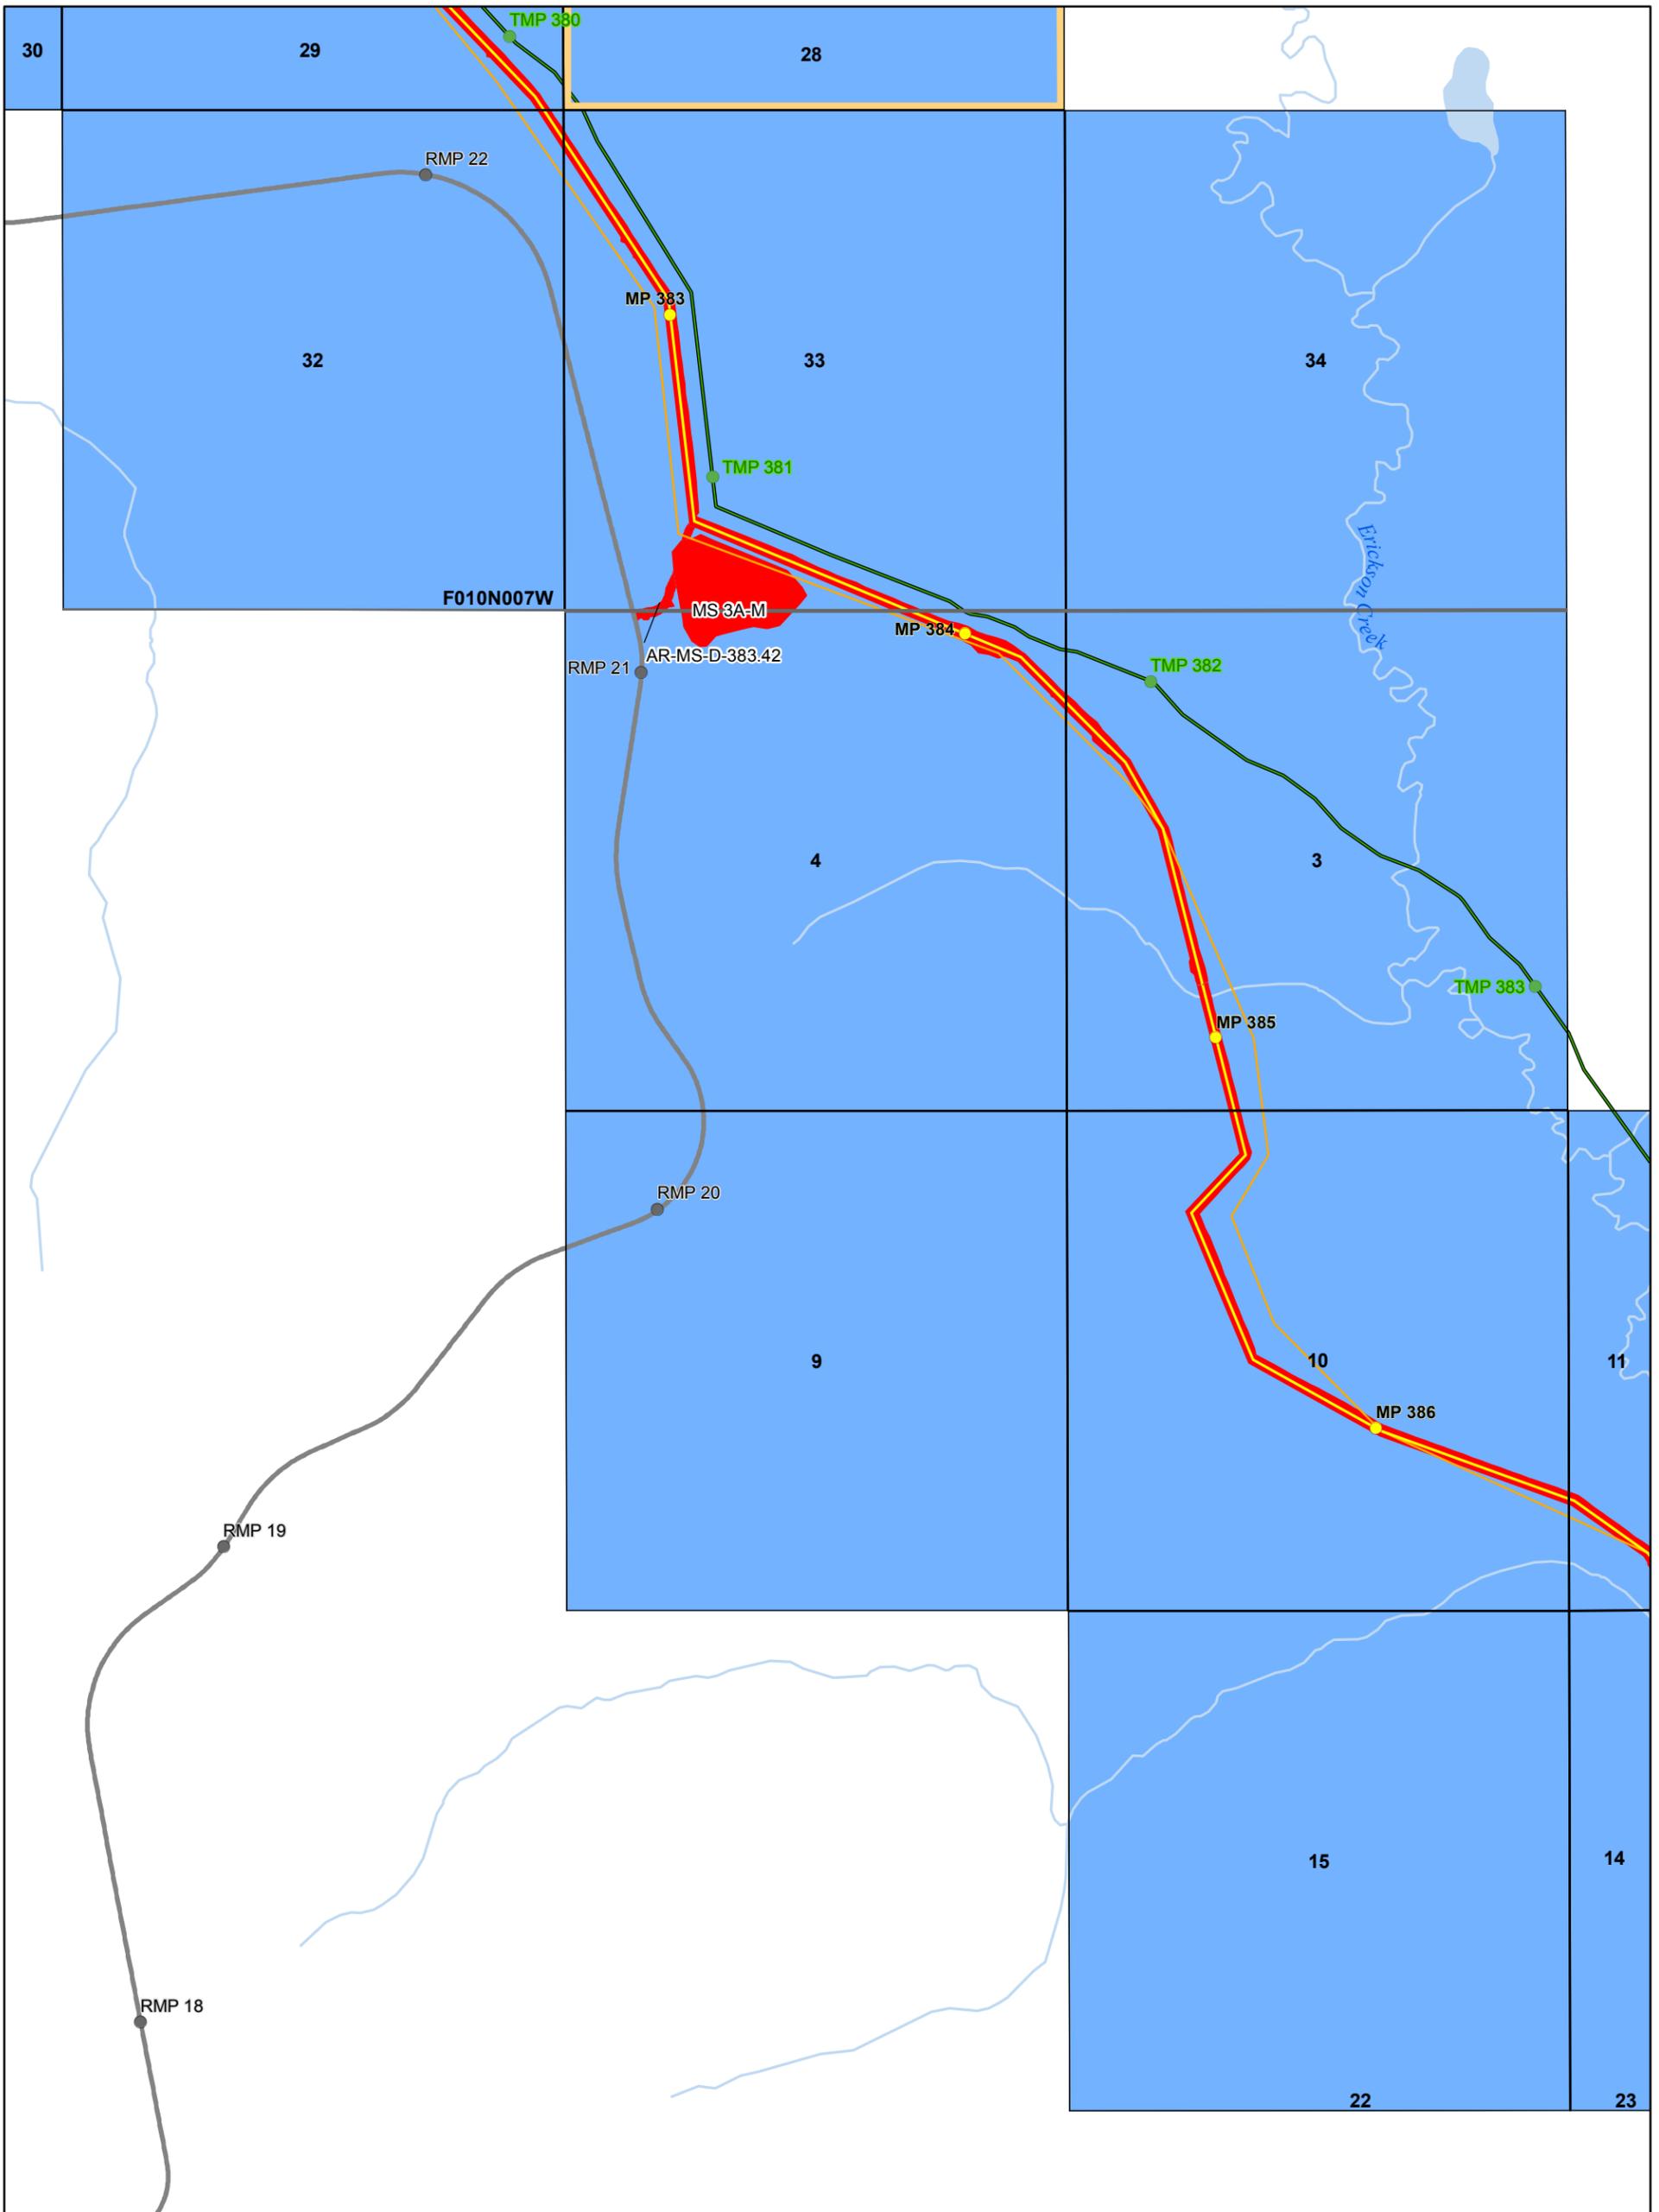


Document ID	004-C-22-DWG-D-0009
Date	1/14/2016

NOTICE - THE ALASKA GASLINE DEVELOPMENT CORPORATION ("AGDC") HAS APPROVED THE INFORMATION CONTAINED IN THIS DOCUMENT FOR PUBLIC RELEASE; HOWEVER, AGDC MAKES NO REPRESENTATION OR WARRANTY THAT THE INFORMATION, OR ANY PART OF IT, IS ACCURATE OR RELIABLE OR THAT AGDC HAS RECEIVED OR WILL RECEIVE ANY AUTHORIZATION NECESSARY TO PERMIT AGDC TO CONSTRUCT ANY PIPELINE OR OTHER PROJECT. ANY ACTION TAKEN OR NOT TAKEN OR EXPENDITURE MADE OR NOT MADE BY ANY PERSON BASED ON THE INFORMATION INCLUDED HEREIN IS AT SUCH PERSON'S OWN RISK AND RESPONSIBILITY, AND NO LIABILITY SHALL ARISE AGAINST AGDC AS A CONSEQUENCE THEREOF.

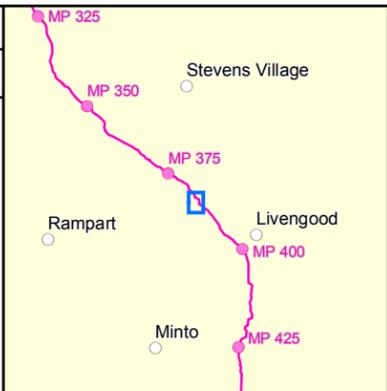

**Alaska Stand Alone Pipeline
State of Alaska ROW Amendment
(ADL 418997)**


 1:20,000
 1 inch = 1,667 feet

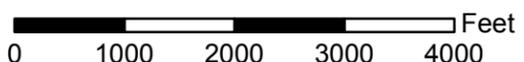

 0 1000 2000 3000 4000 Feet



Alaska's In-State Gas Pipeline

Alaska Gasline Development Corporation
 3201 C Street, Suite 200 | Anchorage, AK 99503
 P 907.330.6300 | F 907.330.6309 | www.agdc.us

Sheet 100

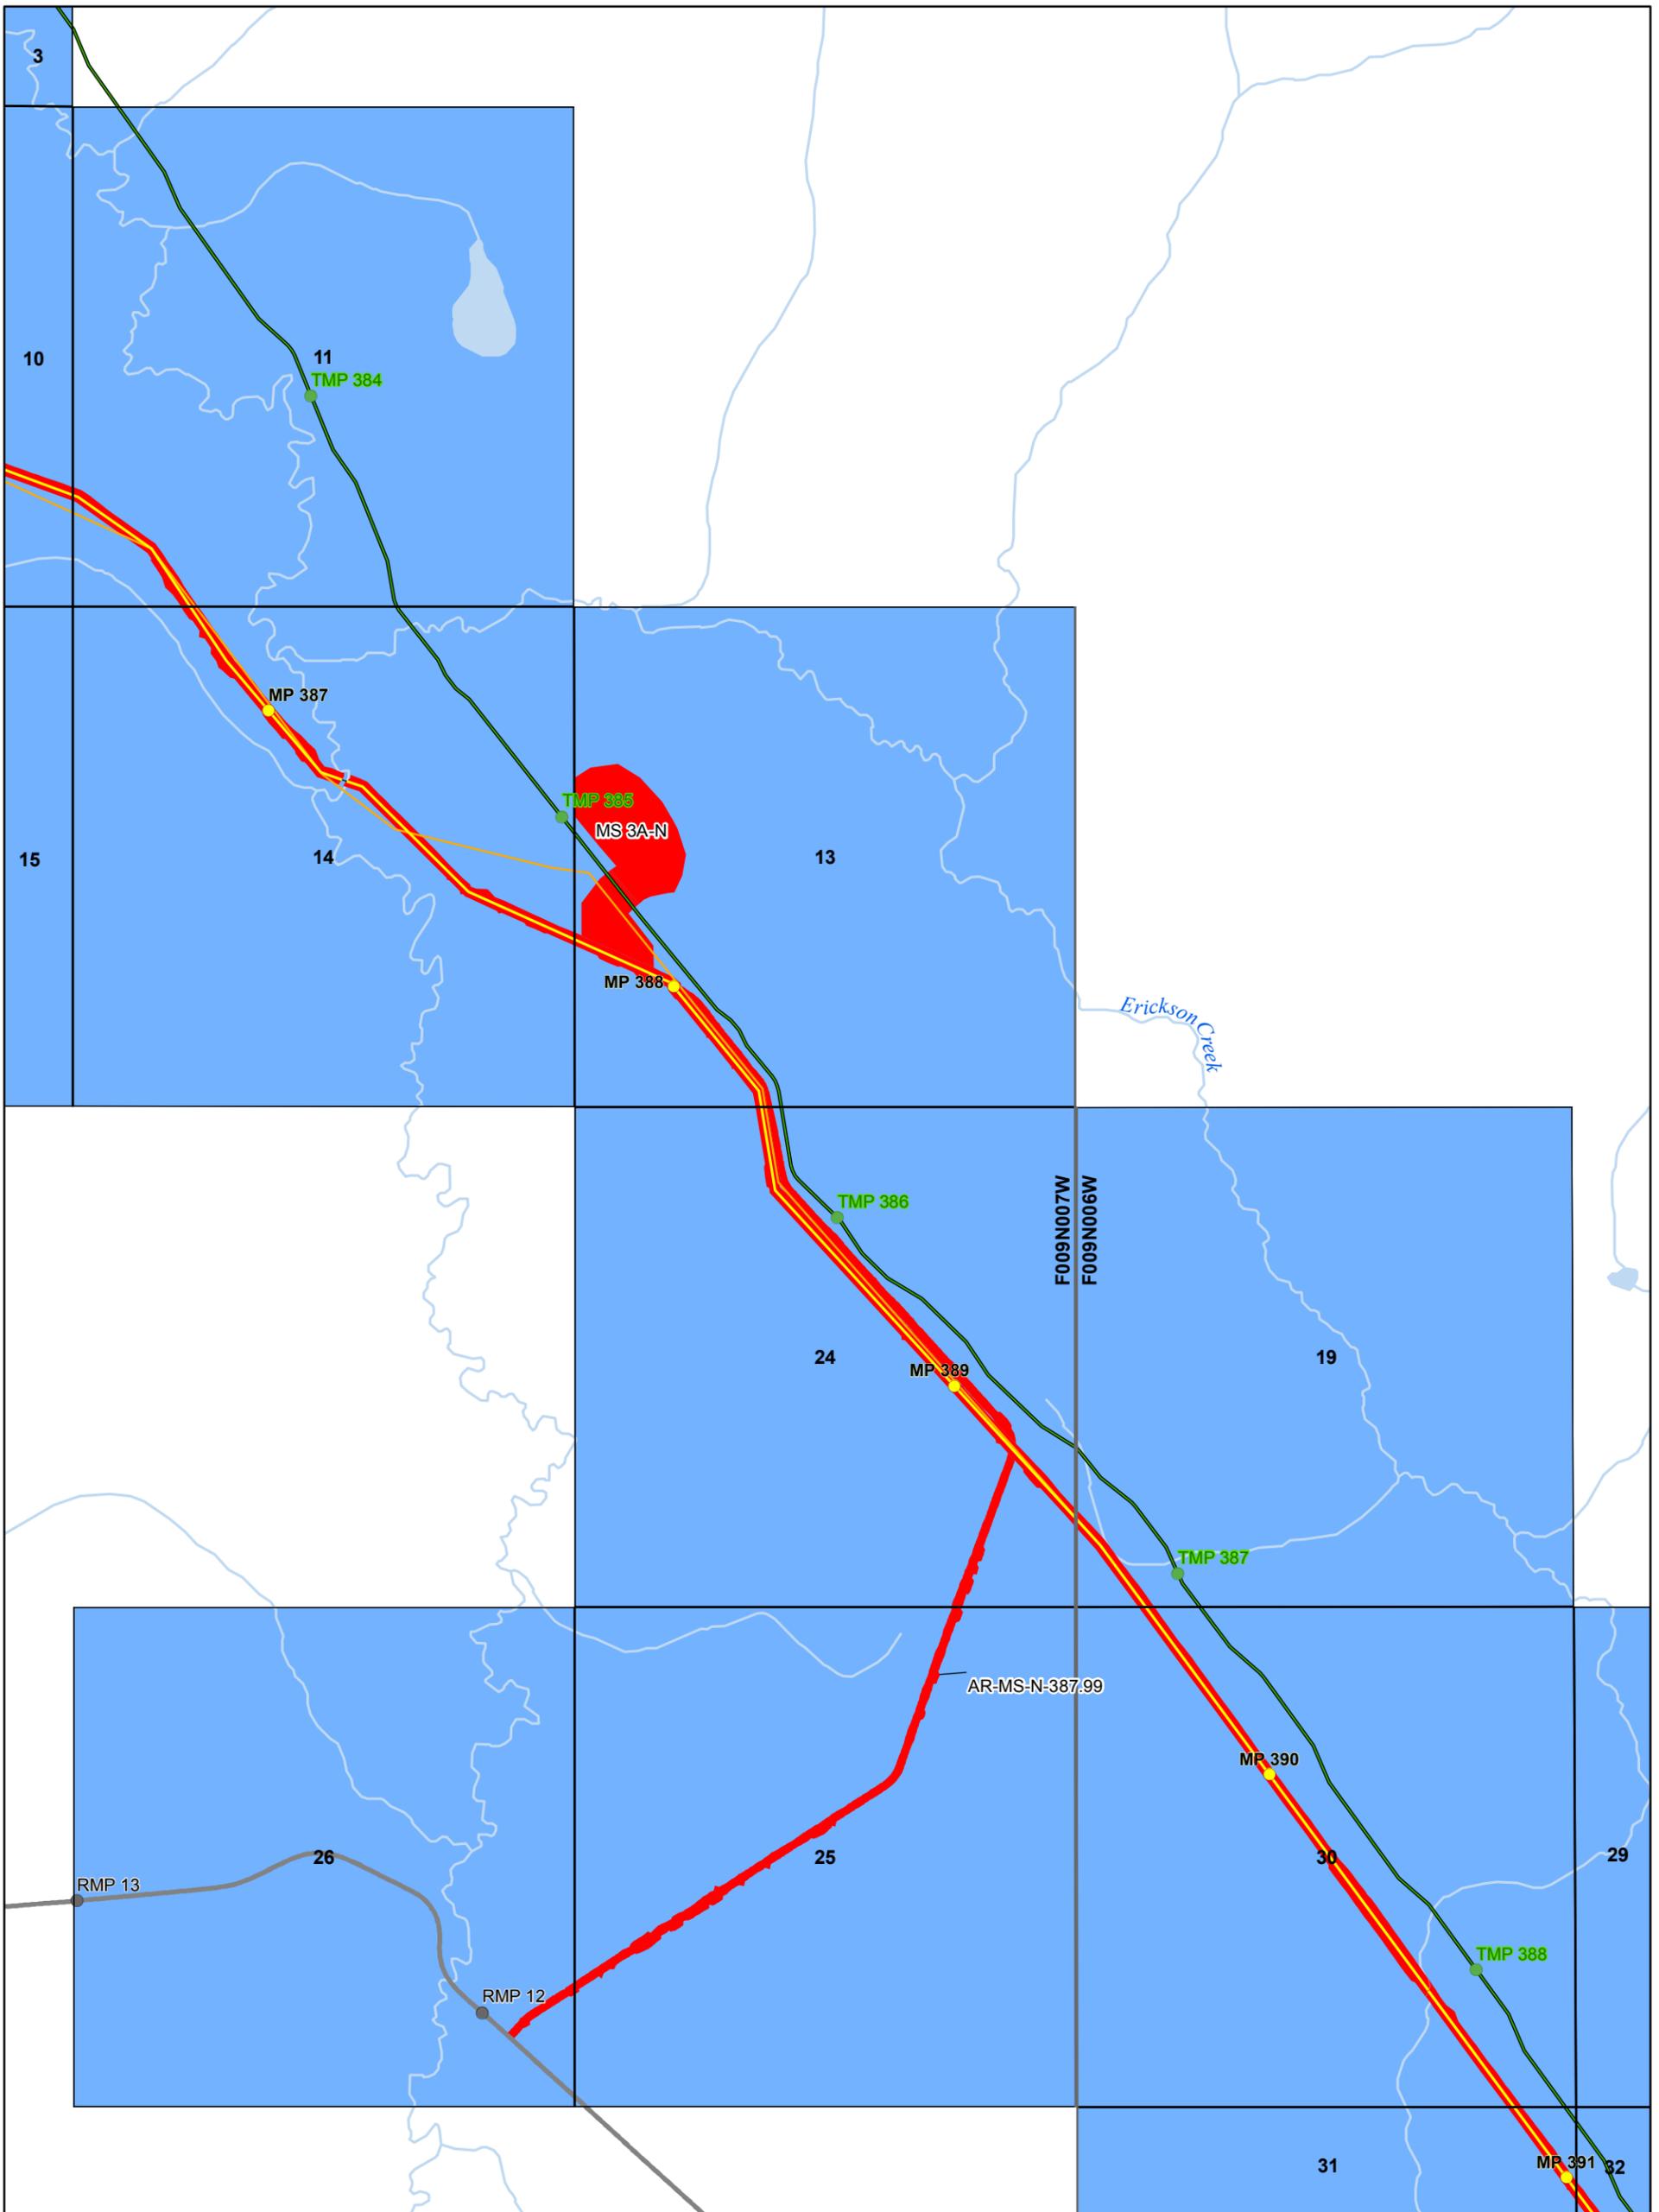


Document ID	004-C-22-DWG-D-0009
Date	1/14/2016

NOTICE - THE ALASKA GASLINE DEVELOPMENT CORPORATION ("AGDC") HAS APPROVED THE INFORMATION CONTAINED IN THIS DOCUMENT FOR PUBLIC RELEASE; HOWEVER, AGDC MAKES NO REPRESENTATION OR WARRANTY THAT THE INFORMATION, OR ANY PART OF IT, IS ACCURATE OR RELIABLE OR THAT AGDC HAS RECEIVED OR WILL RECEIVE ANY AUTHORIZATION NECESSARY TO PERMIT AGDC TO CONSTRUCT ANY PIPELINE OR OTHER PROJECT. ANY ACTION TAKEN OR NOT TAKEN OR EXPENDITURE MADE OR NOT MADE BY ANY PERSON BASED ON THE INFORMATION INCLUDED HEREIN IS AT SUCH PERSON'S OWN RISK AND RESPONSIBILITY, AND NO LIABILITY SHALL ARISE AGAINST AGDC AS A CONSEQUENCE THEREOF.



**Alaska Stand Alone Pipeline
State of Alaska ROW Amendment
(ADL 418997)**


 1:20,000
 1 inch = 1,667 feet

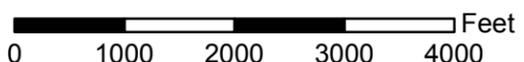

 0 1000 2000 3000 4000 Feet

ASAP

Alaska's In-State Gas Pipeline


Alaska Gasline Development Corporation
 3201 C Street, Suite 200 | Anchorage, AK 99503
 P 907.330.6300 | F 907.330.6309 | www.agdc.us

Sheet 101

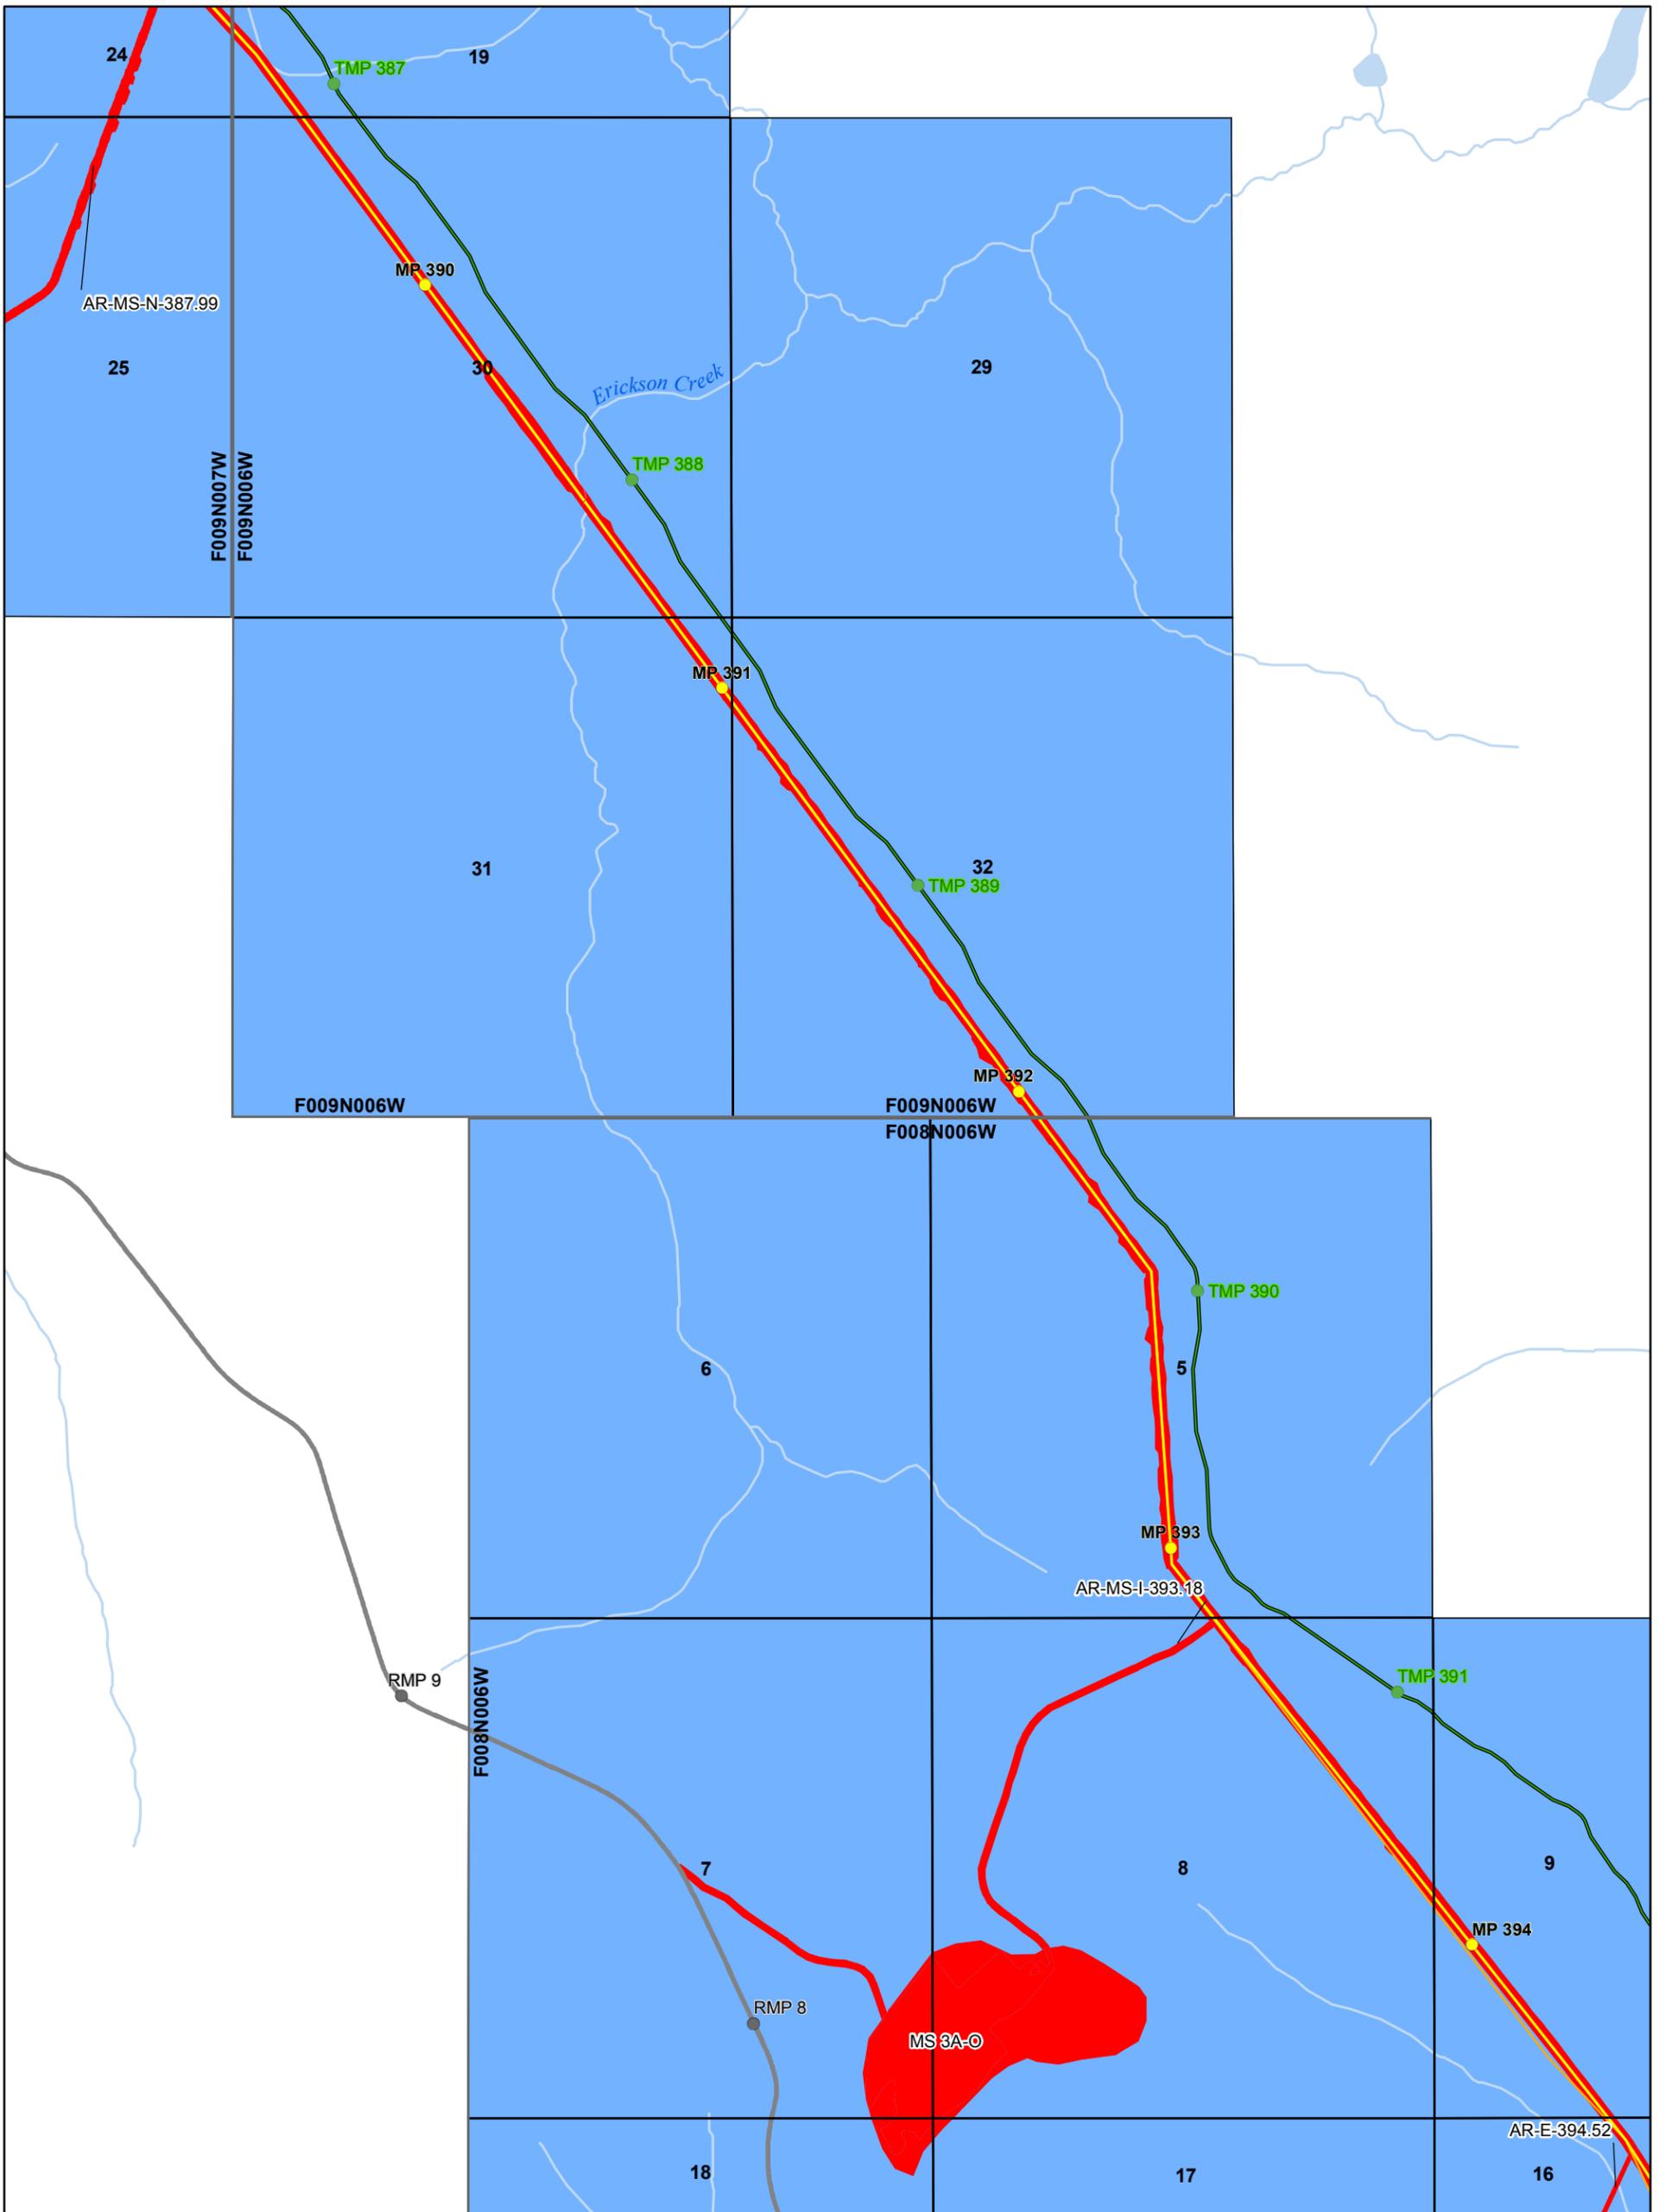


Document ID	004-C-22-DWG-D-0009
Date	1/14/2016

NOTICE - THE ALASKA GASLINE DEVELOPMENT CORPORATION ("AGDC") HAS APPROVED THE INFORMATION CONTAINED IN THIS DOCUMENT FOR PUBLIC RELEASE; HOWEVER, AGDC MAKES NO REPRESENTATION OR WARRANTY THAT THE INFORMATION, OR ANY PART OF IT, IS ACCURATE OR RELIABLE OR THAT AGDC HAS RECEIVED OR WILL RECEIVE ANY AUTHORIZATION NECESSARY TO PERMIT AGDC TO CONSTRUCT ANY PIPELINE OR OTHER PROJECT. ANY ACTION TAKEN OR NOT TAKEN OR EXPENDITURE MADE OR NOT MADE BY ANY PERSON BASED ON THE INFORMATION INCLUDED HEREIN IS AT SUCH PERSON'S OWN RISK AND RESPONSIBILITY, AND NO LIABILITY SHALL ARISE AGAINST AGDC AS A CONSEQUENCE THEREOF.

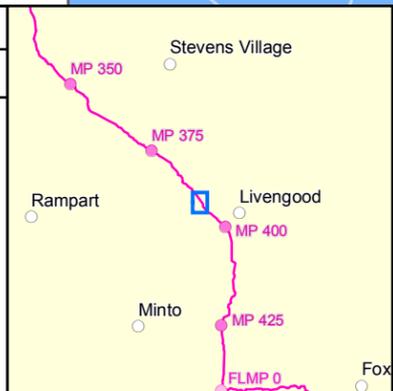

**Alaska Stand Alone Pipeline
State of Alaska ROW Amendment
(ADL 418997)**


 1:20,000
 1 inch = 1,667 feet

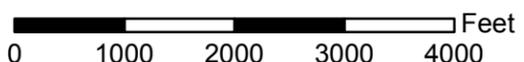

 0 1000 2000 3000 4000 Feet



Alaska's In-State Gas Pipeline

Alaska Gasline Development Corporation
3201 C Street, Suite 200 | Anchorage, AK 99503
P 907.330.6300 | F 907.330.6309 | www.agdc.us

Sheet 102

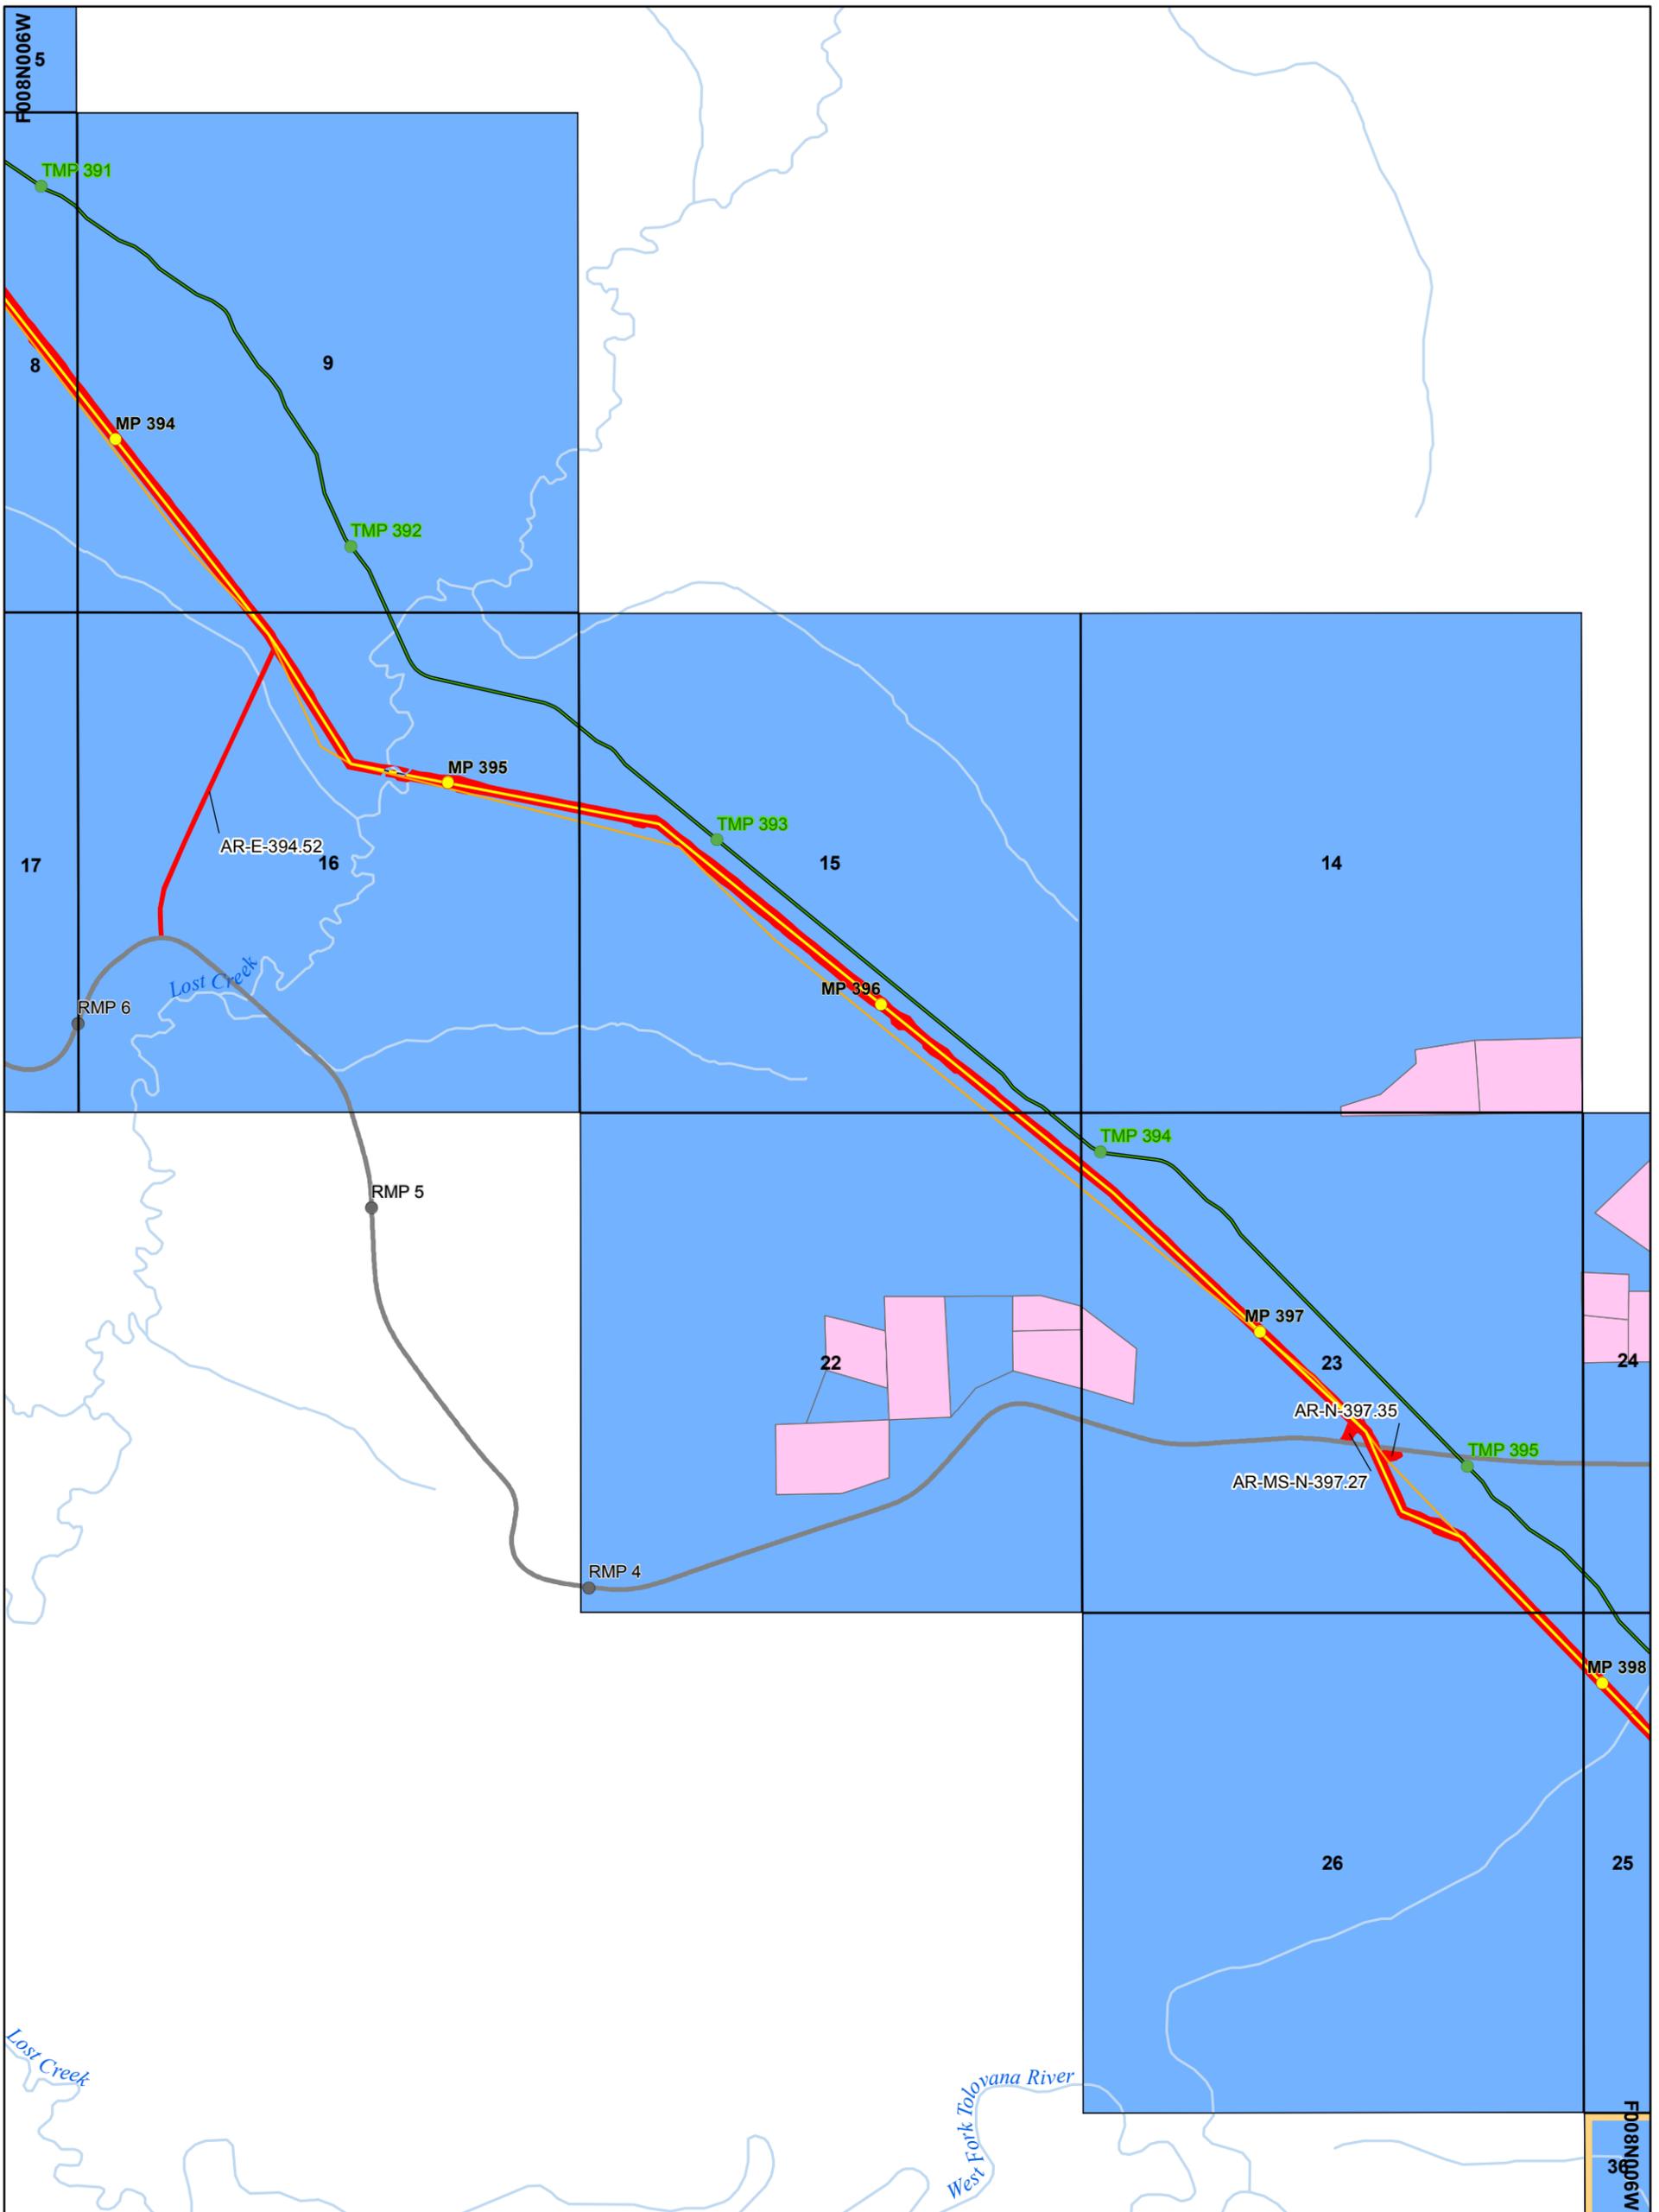

Document ID	004-C-22-DWG-D-0009
Date	1/14/2016

NOTICE - THE ALASKA GASLINE DEVELOPMENT CORPORATION ("AGDC") HAS APPROVED THE INFORMATION CONTAINED IN THIS DOCUMENT FOR PUBLIC RELEASE; HOWEVER, AGDC MAKES NO REPRESENTATION OR WARRANTY THAT THE INFORMATION, OR ANY PART OF IT, IS ACCURATE OR RELIABLE OR THAT AGDC HAS RECEIVED OR WILL RECEIVE ANY AUTHORIZATION NECESSARY TO PERMIT AGDC TO CONSTRUCT ANY PIPELINE OR OTHER PROJECT. ANY ACTION TAKEN OR NOT TAKEN OR EXPENDITURE MADE OR NOT MADE BY ANY PERSON BASED ON THE INFORMATION INCLUDED HEREIN IS AT SUCH PERSON'S OWN RISK AND RESPONSIBILITY, AND NO LIABILITY SHALL ARISE AGAINST AGDC AS A CONSEQUENCE THEREOF.



**Alaska Stand Alone Pipeline
State of Alaska ROW Amendment
(ADL 418997)**


 1:20,000
 1 inch = 1,667 feet



 0 1000 2000 3000 4000 Feet

ASAP

Alaska's In-State Gas Pipeline

Alaska Gasline Development Corporation
 3201 C Street, Suite 200 | Anchorage, AK 99503
 P 907.330.6300 | F 907.330.6309 | www.agdc.us

Sheet 103

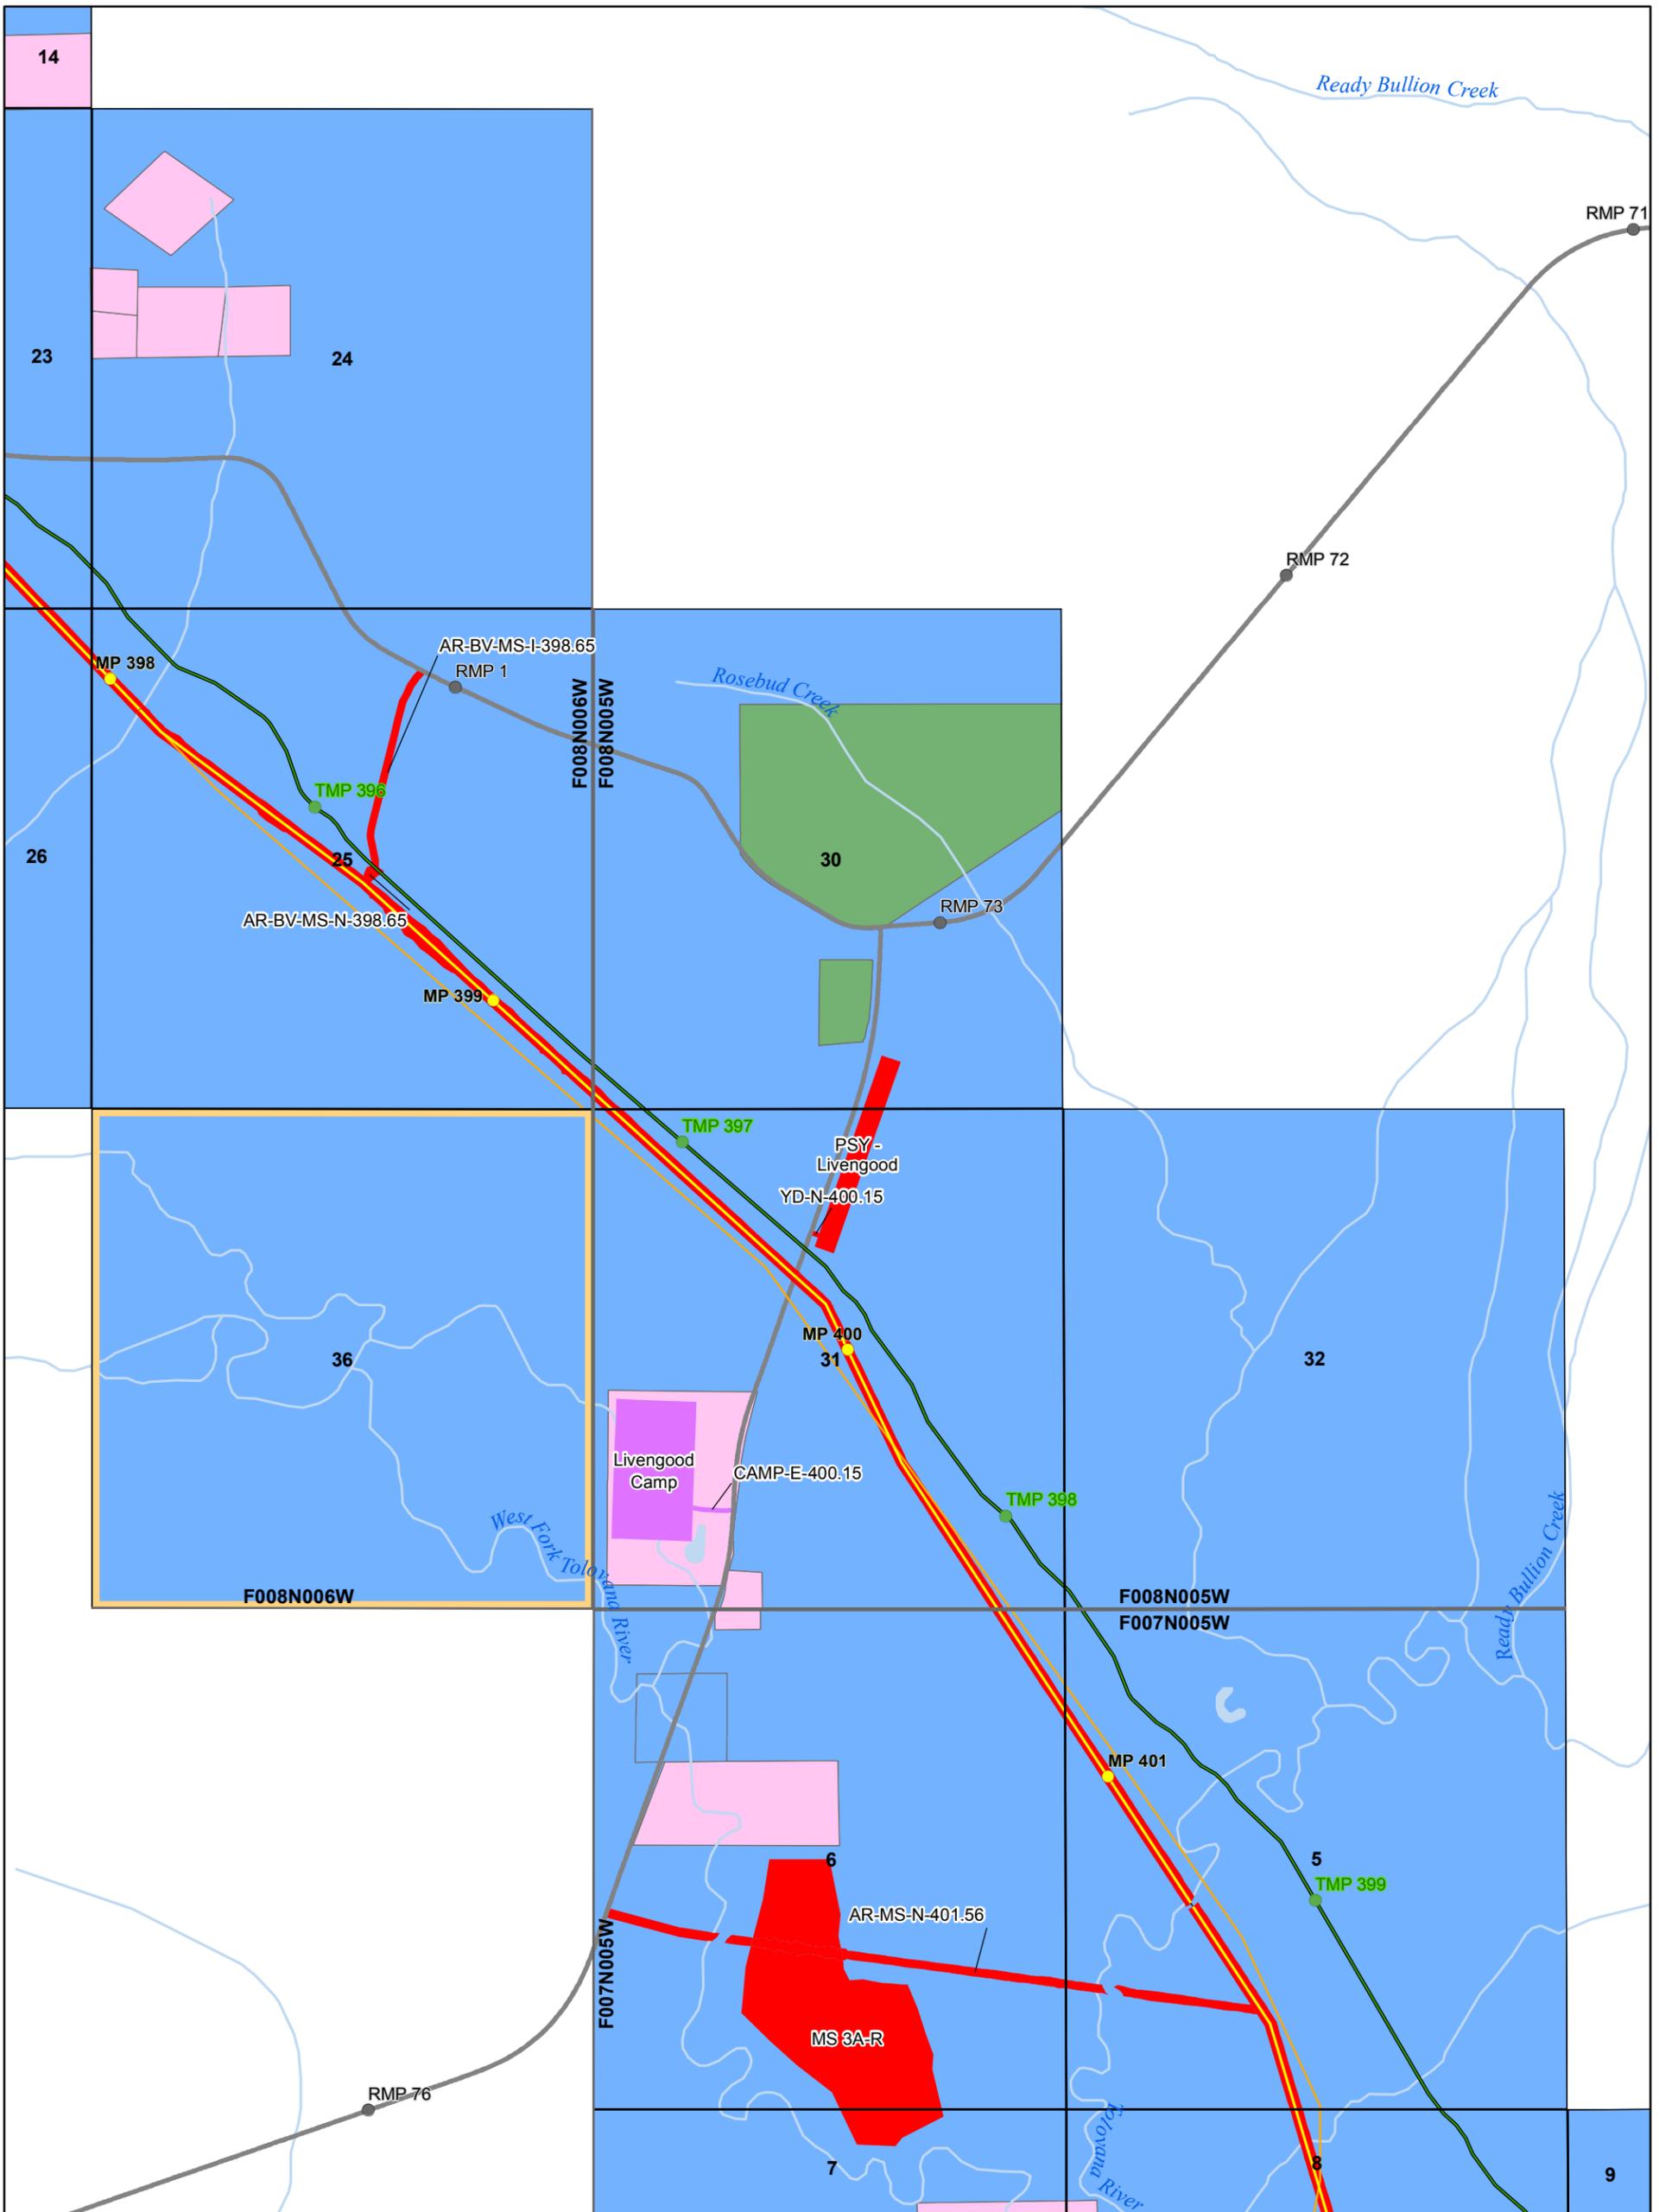

Document ID	004-C-22-DWG-D-0009
Date	1/14/2016

NOTICE - THE ALASKA GASLINE DEVELOPMENT CORPORATION ("AGDC") HAS APPROVED THE INFORMATION CONTAINED IN THIS DOCUMENT FOR PUBLIC RELEASE; HOWEVER, AGDC MAKES NO REPRESENTATION OR WARRANTY THAT THE INFORMATION, OR ANY PART OF IT, IS ACCURATE OR RELIABLE OR THAT AGDC HAS RECEIVED OR WILL RECEIVE ANY AUTHORIZATION NECESSARY TO PERMIT AGDC TO CONSTRUCT ANY PIPELINE OR OTHER PROJECT. ANY ACTION TAKEN OR NOT TAKEN OR EXPENDITURE MADE OR NOT MADE BY ANY PERSON BASED ON THE INFORMATION INCLUDED HEREIN IS AT SUCH PERSON'S OWN RISK AND RESPONSIBILITY, AND NO LIABILITY SHALL ARISE AGAINST AGDC AS A CONSEQUENCE THEREOF.



**Alaska Stand Alone Pipeline
State of Alaska ROW Amendment
(ADL 418997)**


 1:20,000
 1 inch = 1,667 feet



 0 1000 2000 3000 4000 Feet



Alaska's In-State Gas Pipeline


Alaska Gasline Development Corporation
3201 C Street, Suite 200 | Anchorage, AK 99503
P 907.330.6300 | F 907.330.6309 | www.agdc.us

Sheet 104

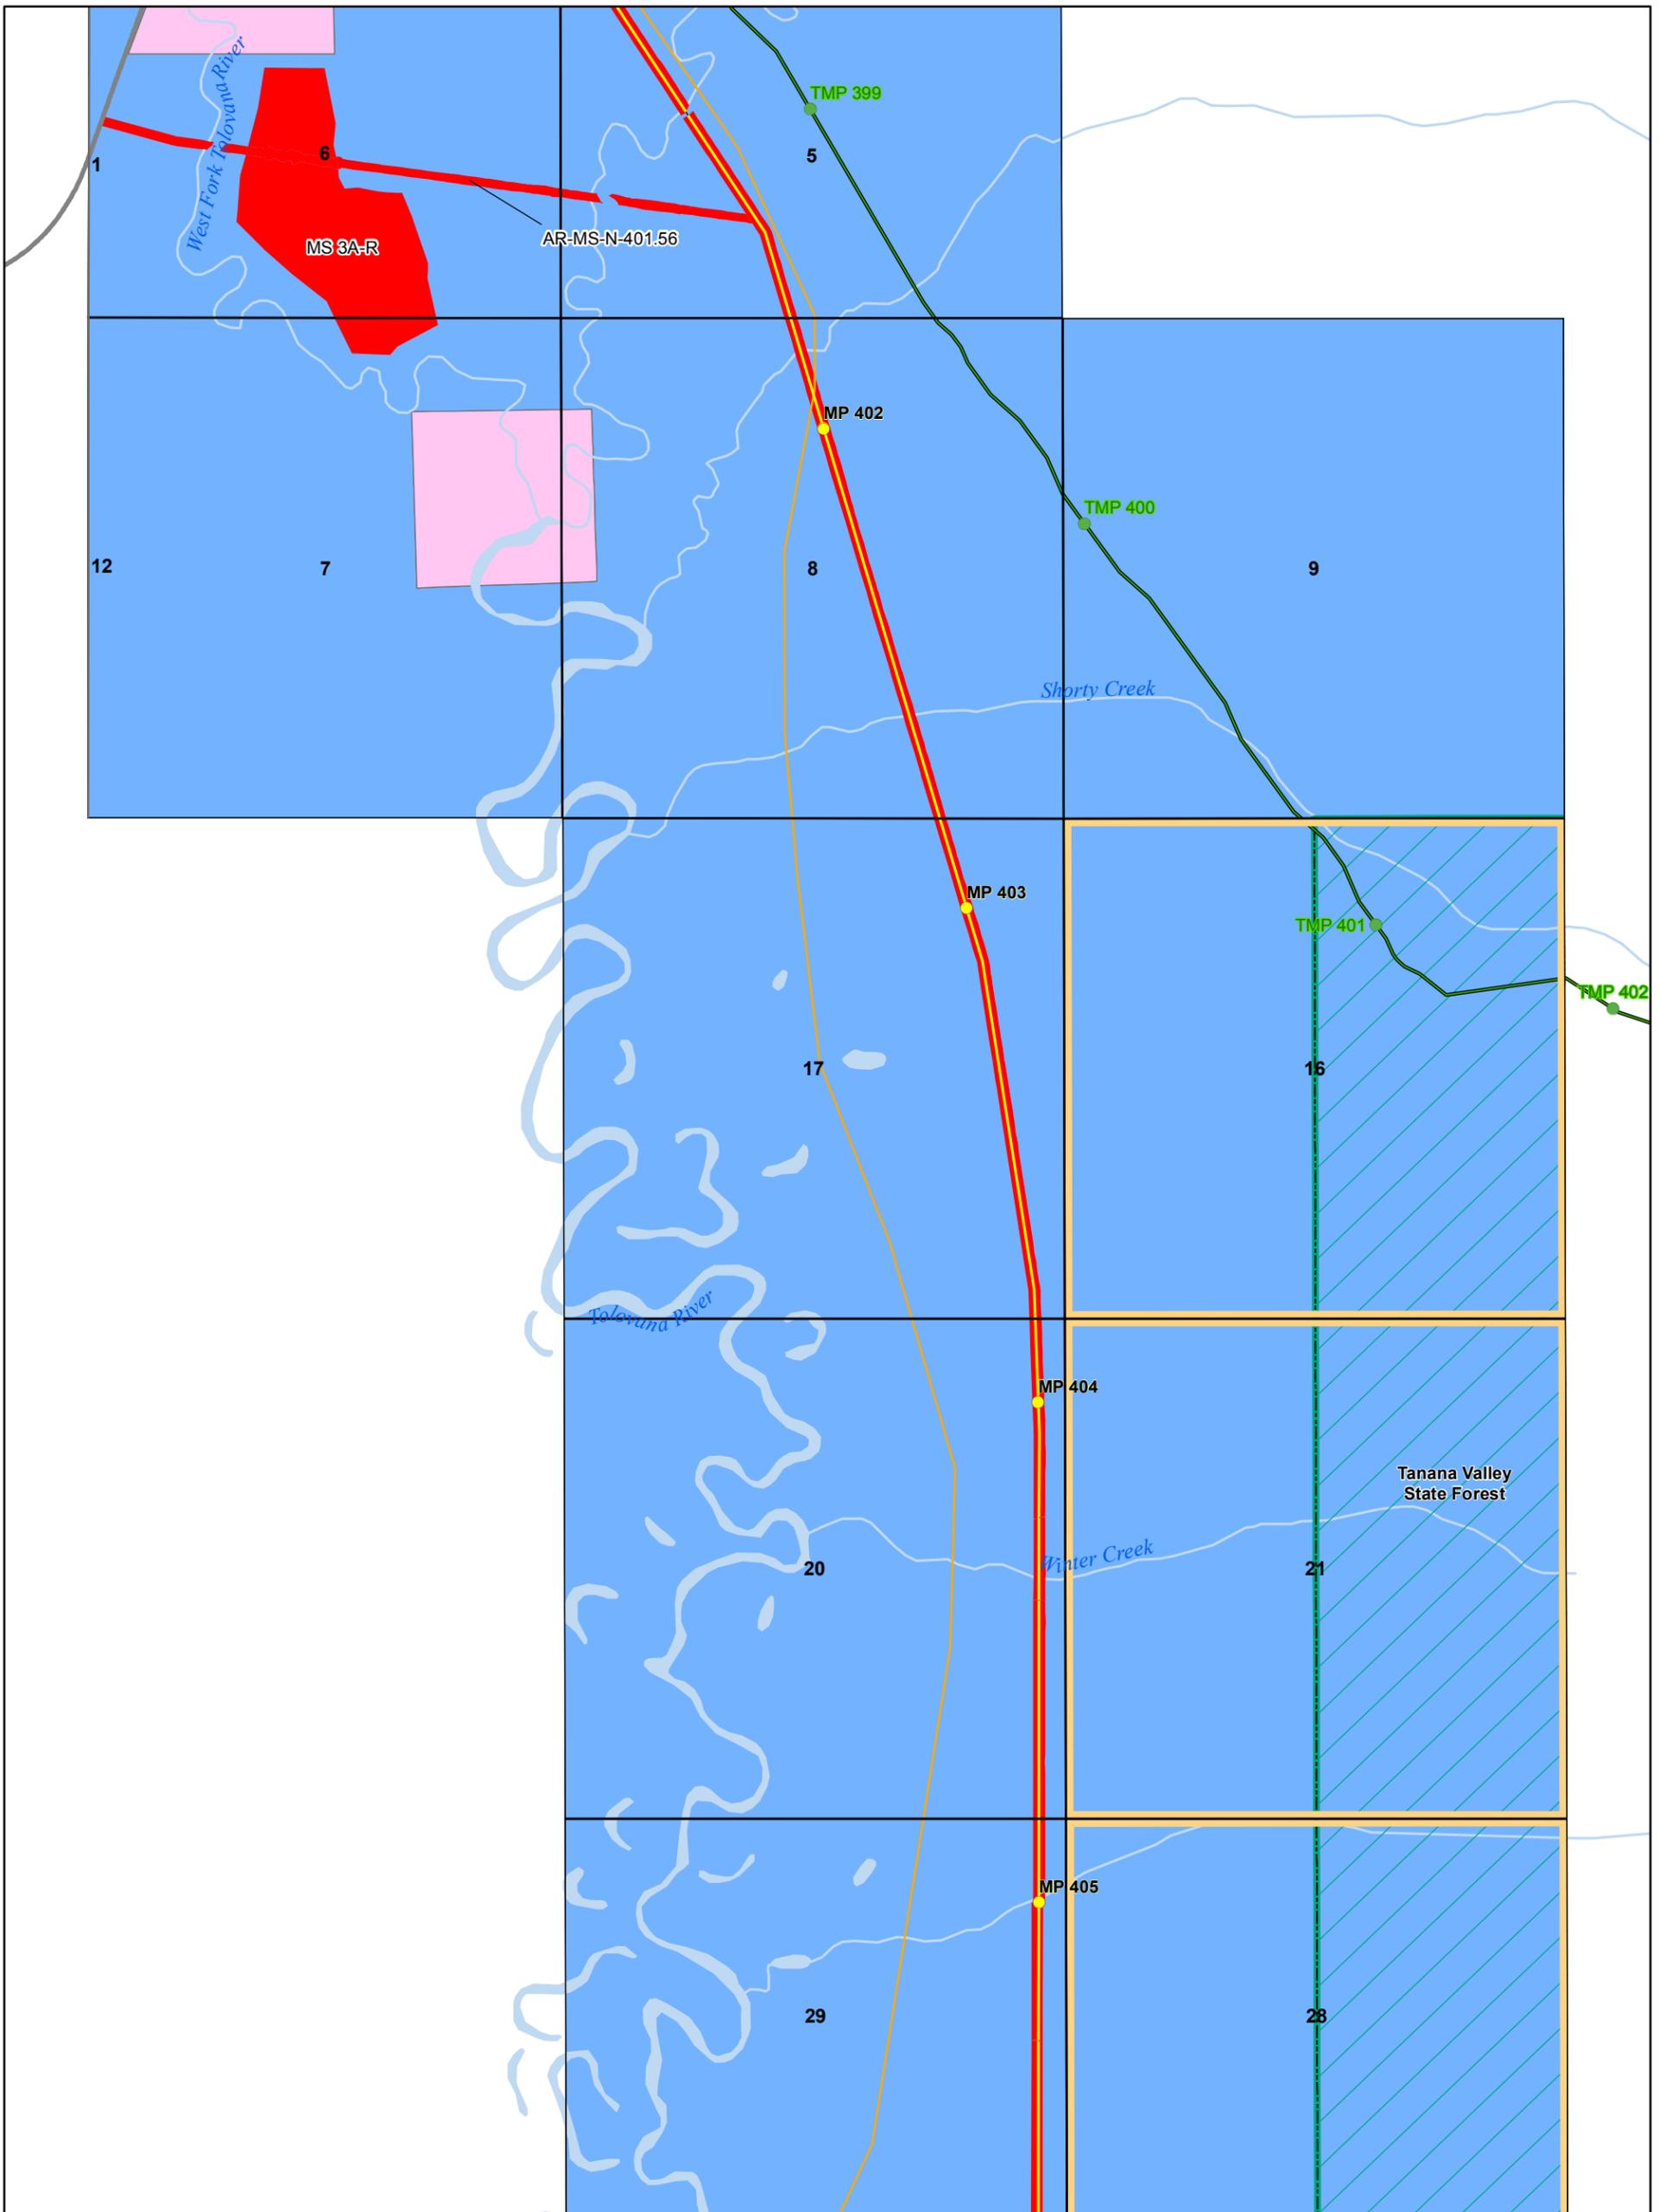


Document ID	004-C-22-DWG-D-0009
Date	1/14/2016

NOTICE - THE ALASKA GASLINE DEVELOPMENT CORPORATION ("AGDC") HAS APPROVED THE INFORMATION CONTAINED IN THIS DOCUMENT FOR PUBLIC RELEASE; HOWEVER, AGDC MAKES NO REPRESENTATION OR WARRANTY THAT THE INFORMATION, OR ANY PART OF IT, IS ACCURATE OR RELIABLE OR THAT AGDC HAS RECEIVED OR WILL RECEIVE ANY AUTHORIZATION NECESSARY TO PERMIT AGDC TO CONSTRUCT ANY PIPELINE OR OTHER PROJECT. ANY ACTION TAKEN OR NOT TAKEN OR EXPENDITURE MADE OR NOT MADE BY ANY PERSON BASED ON THE INFORMATION INCLUDED HEREIN IS AT SUCH PERSON'S OWN RISK AND RESPONSIBILITY, AND NO LIABILITY SHALL ARISE AGAINST AGDC AS A CONSEQUENCE THEREOF.

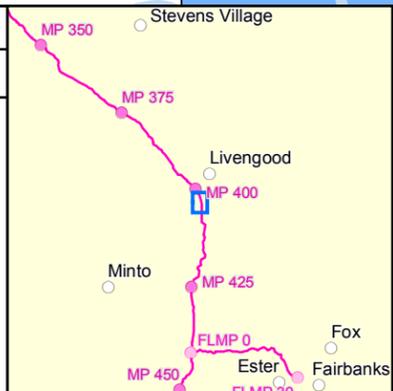

**Alaska Stand Alone Pipeline
State of Alaska ROW Amendment
(ADL 418997)**


 1:20,000
 1 inch = 1,667 feet

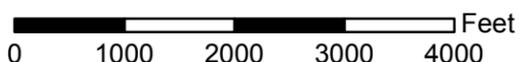

 0 1000 2000 3000 4000 Feet

ASAP

Alaska's In-State Gas Pipeline


Alaska Gasline Development Corporation
 3201 C Street, Suite 200 | Anchorage, AK 99503
 P 907.330.6300 | F 907.330.6309 | www.agdc.us

Sheet 105

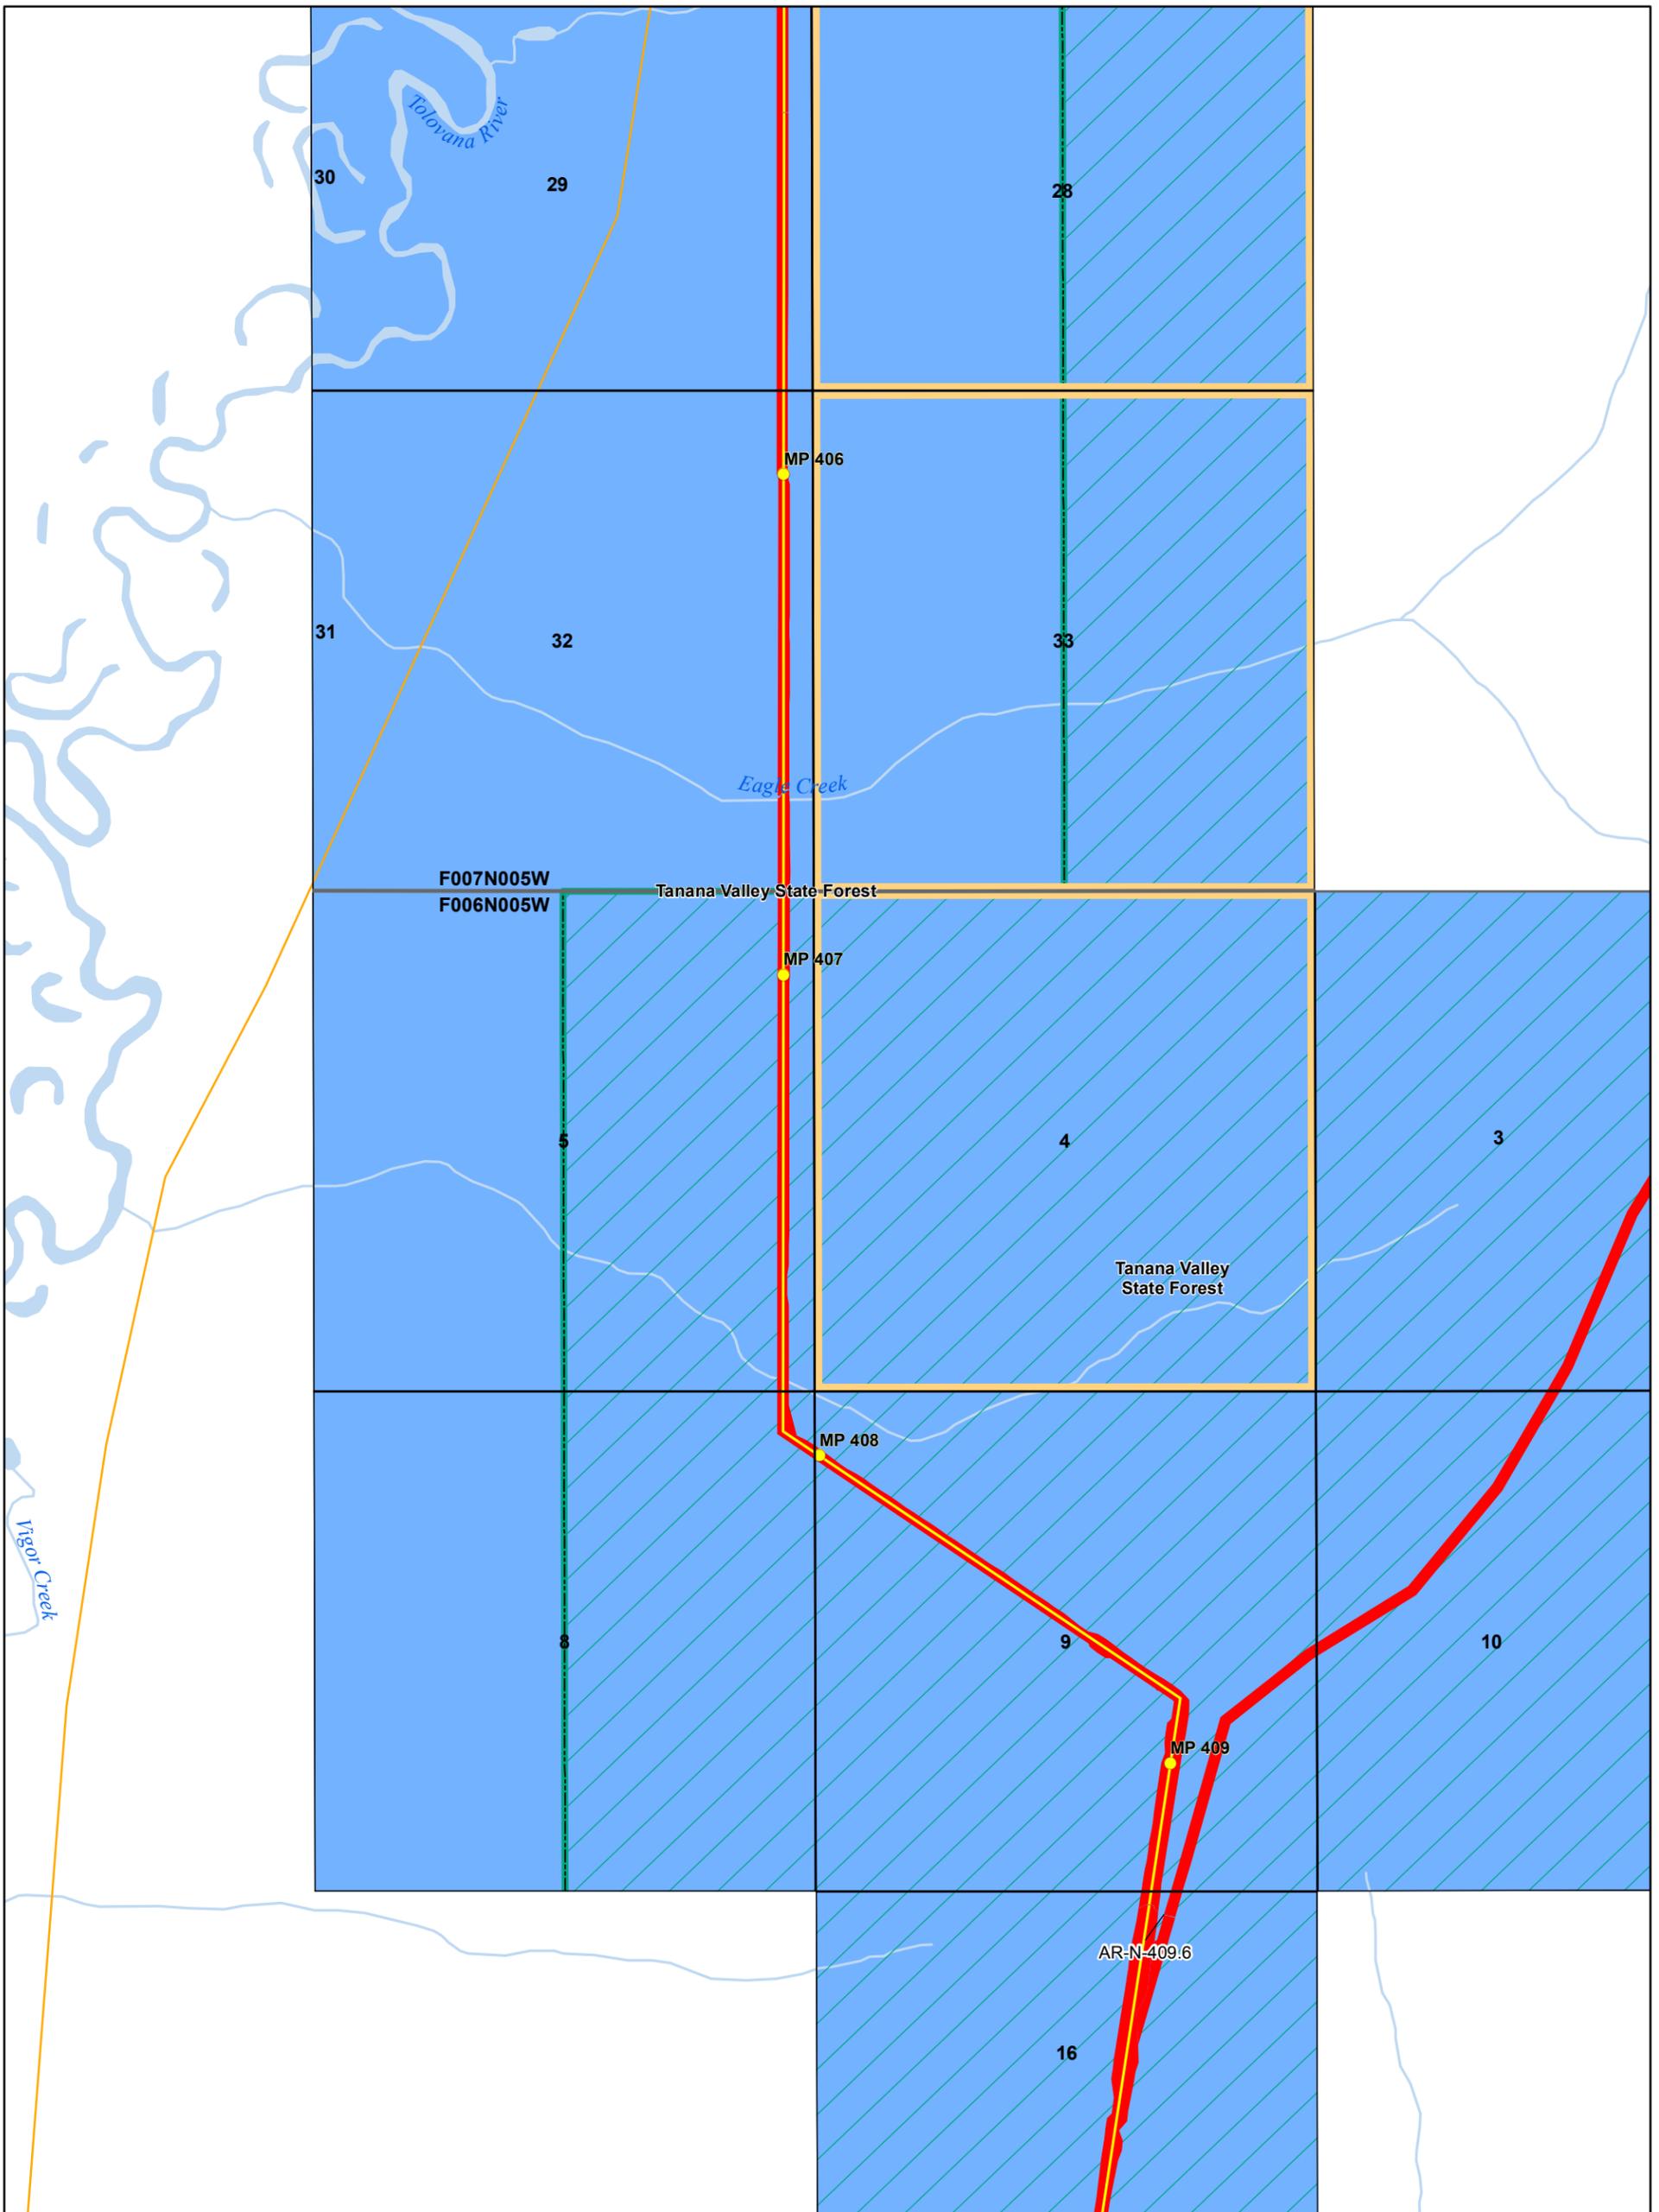

Document ID	004-C-22-DWG-D-0009
Date	1/14/2016

NOTICE - THE ALASKA GASLINE DEVELOPMENT CORPORATION ("AGDC") HAS APPROVED THE INFORMATION CONTAINED IN THIS DOCUMENT FOR PUBLIC RELEASE; HOWEVER, AGDC MAKES NO REPRESENTATION OR WARRANTY THAT THE INFORMATION, OR ANY PART OF IT, IS ACCURATE OR RELIABLE OR THAT AGDC HAS RECEIVED OR WILL RECEIVE ANY AUTHORIZATION NECESSARY TO PERMIT AGDC TO CONSTRUCT ANY PIPELINE OR OTHER PROJECT. ANY ACTION TAKEN OR NOT TAKEN OR EXPENDITURE MADE OR NOT MADE BY ANY PERSON BASED ON THE INFORMATION INCLUDED HEREIN IS AT SUCH PERSON'S OWN RISK AND RESPONSIBILITY, AND NO LIABILITY SHALL ARISE AGAINST AGDC AS A CONSEQUENCE THEREOF.

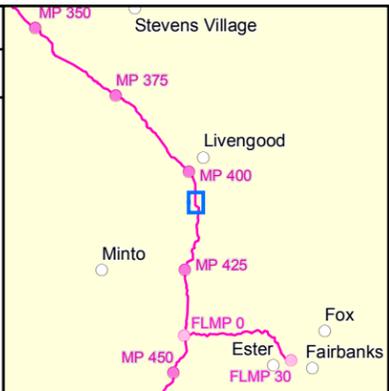

**Alaska Stand Alone Pipeline
State of Alaska ROW Amendment
(ADL 418997)**


 1:20,000
 1 inch = 1,667 feet



 0 1000 2000 3000 4000 Feet

ASAP

Alaska's In-State Gas Pipeline

Alaska Gasline Development Corporation
 3201 C Street, Suite 200 | Anchorage, AK 99503
 P 907.330.6300 | F 907.330.6309 | www.agdc.us

Sheet 106

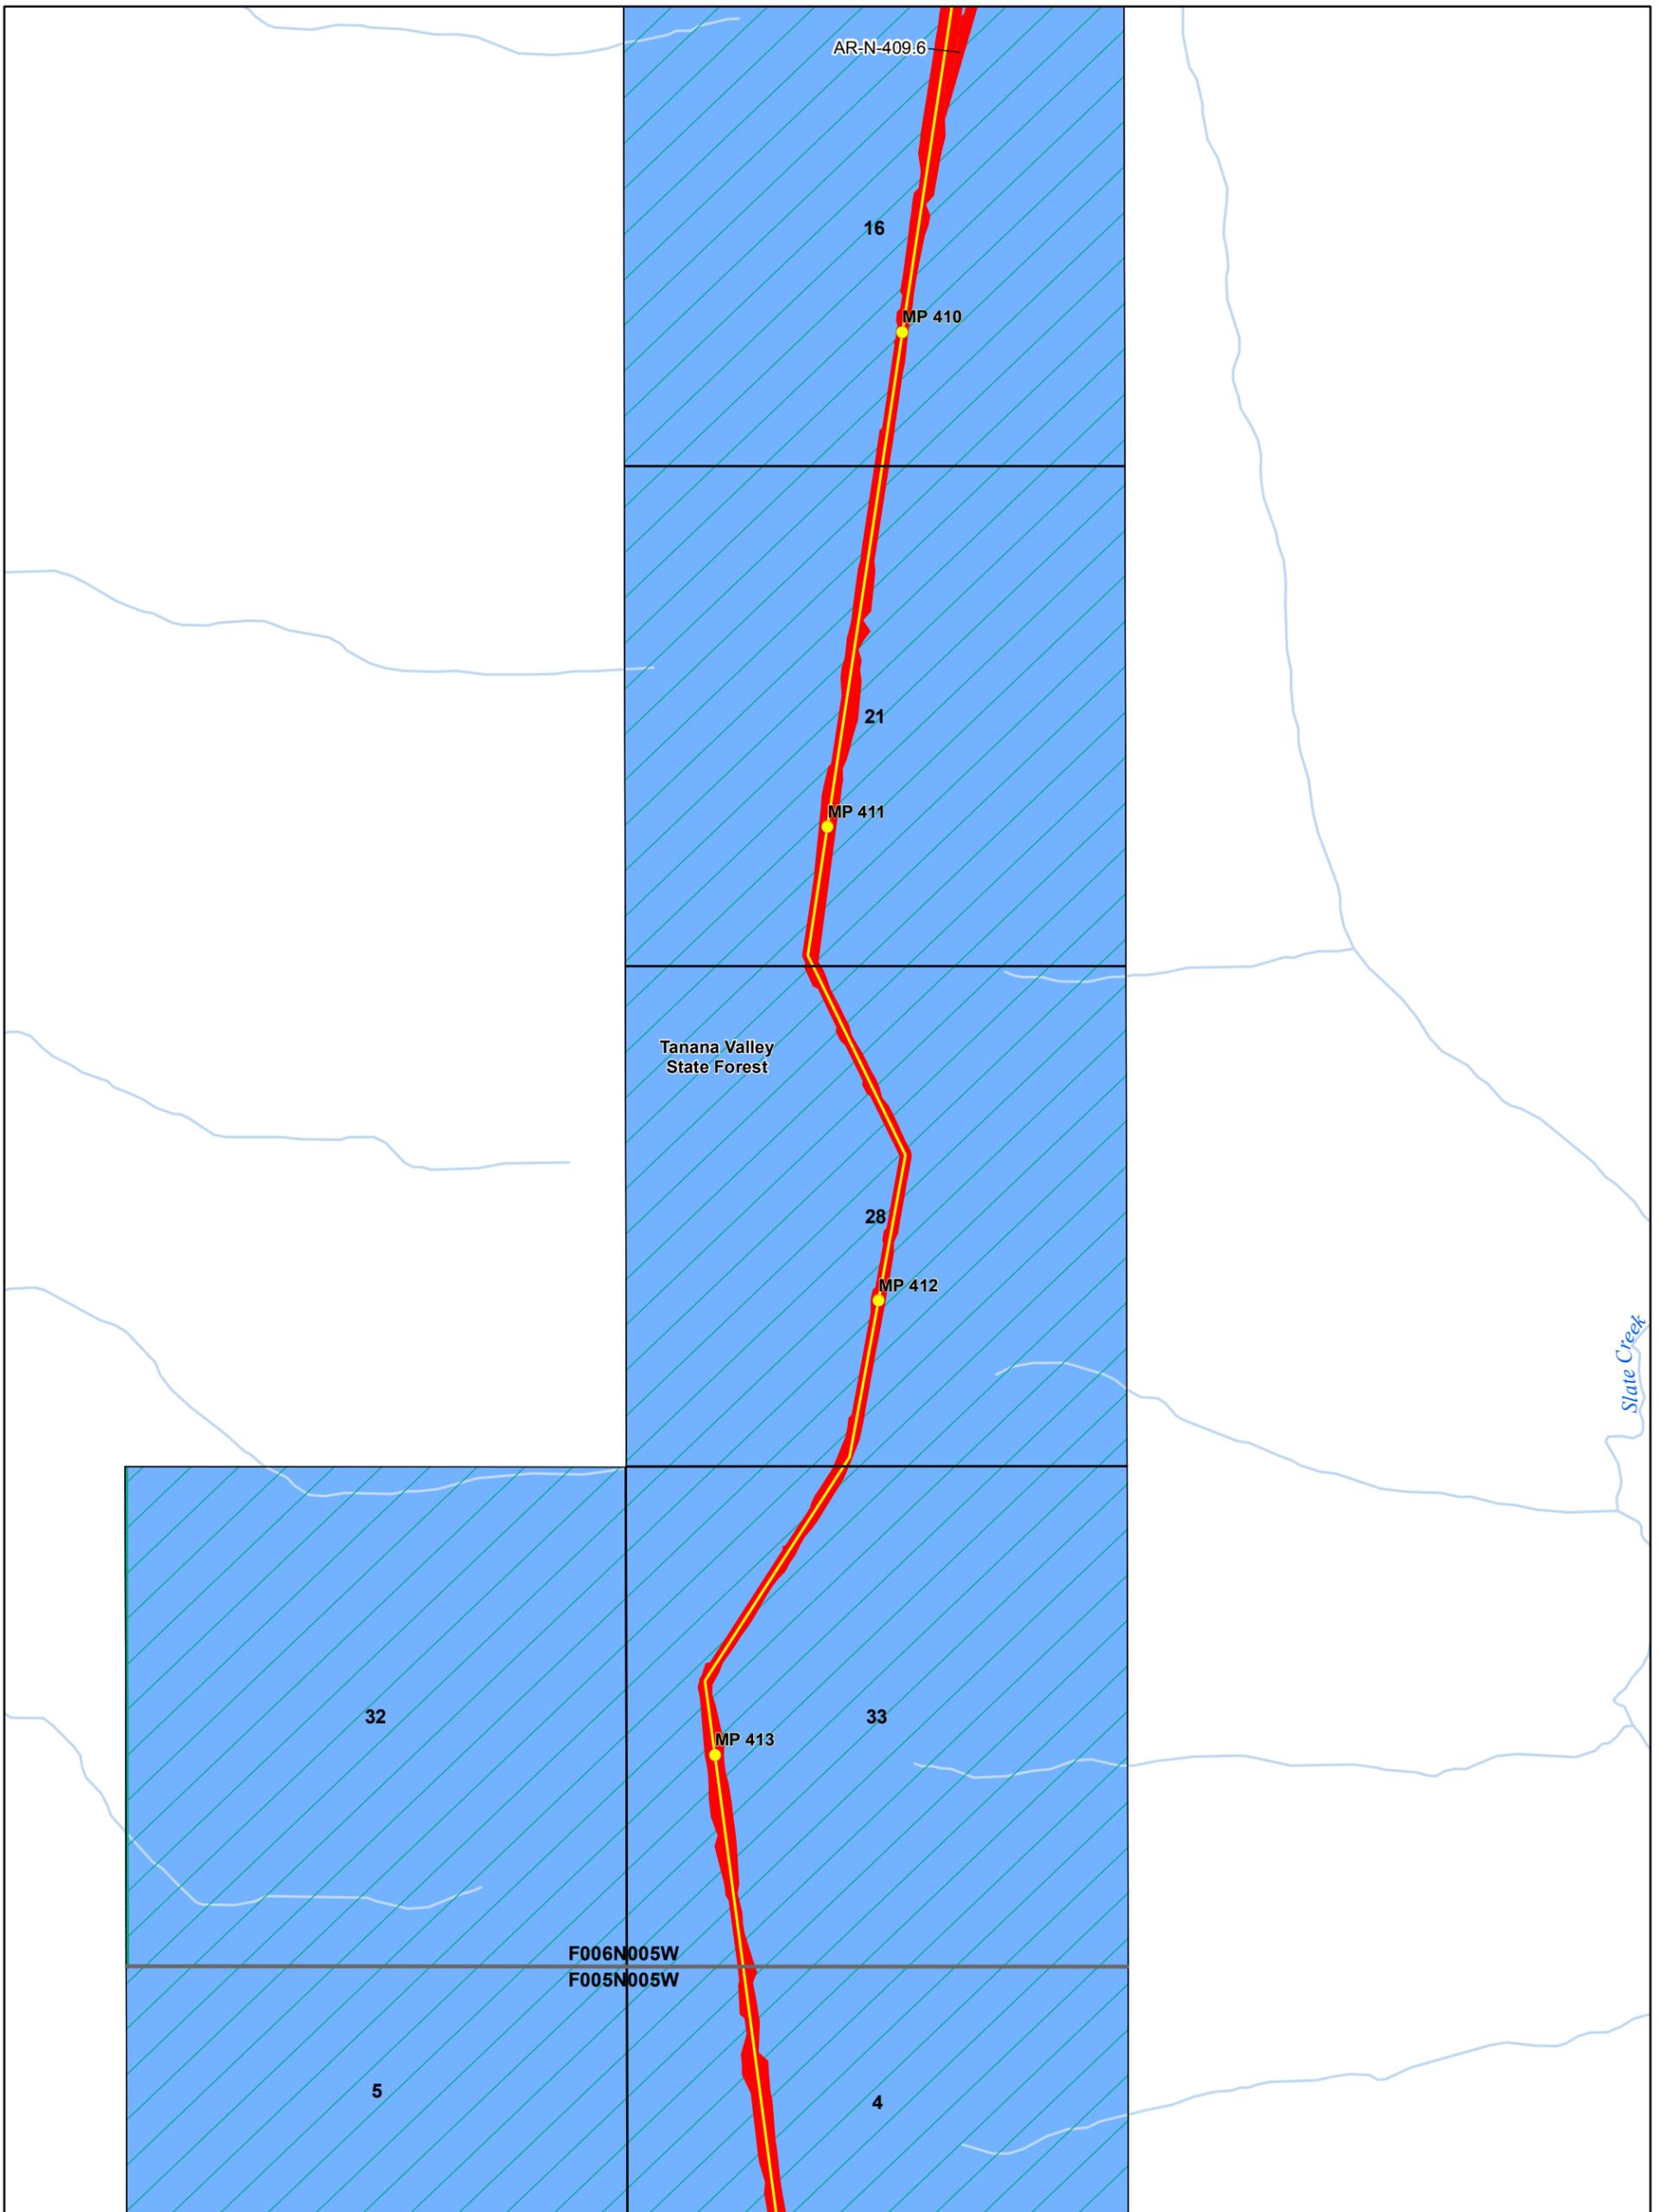

Document ID	004-C-22-DWG-D-0009
Date	1/14/2016

NOTICE - THE ALASKA GASLINE DEVELOPMENT CORPORATION ("AGDC") HAS APPROVED THE INFORMATION CONTAINED IN THIS DOCUMENT FOR PUBLIC RELEASE; HOWEVER, AGDC MAKES NO REPRESENTATION OR WARRANTY THAT THE INFORMATION, OR ANY PART OF IT, IS ACCURATE OR RELIABLE OR THAT AGDC HAS RECEIVED OR WILL RECEIVE ANY AUTHORIZATION NECESSARY TO PERMIT AGDC TO CONSTRUCT ANY PIPELINE OR OTHER PROJECT. ANY ACTION TAKEN OR NOT TAKEN OR EXPENDITURE MADE OR NOT MADE BY ANY PERSON BASED ON THE INFORMATION INCLUDED HEREIN IS AT SUCH PERSON'S OWN RISK AND RESPONSIBILITY, AND NO LIABILITY SHALL ARISE AGAINST AGDC AS A CONSEQUENCE THEREOF.



**Alaska Stand Alone Pipeline
State of Alaska ROW Amendment
(ADL 418997)**


 1:20,000
 1 inch = 1,667 feet



 0 1000 2000 3000 4000 Feet

ASAP

Alaska's In-State Gas Pipeline


Alaska Gasline Development Corporation
 3201 C Street, Suite 200 | Anchorage, AK 99503
 P 907.330.6300 | F 907.330.6309 | www.agdc.us

Sheet 107

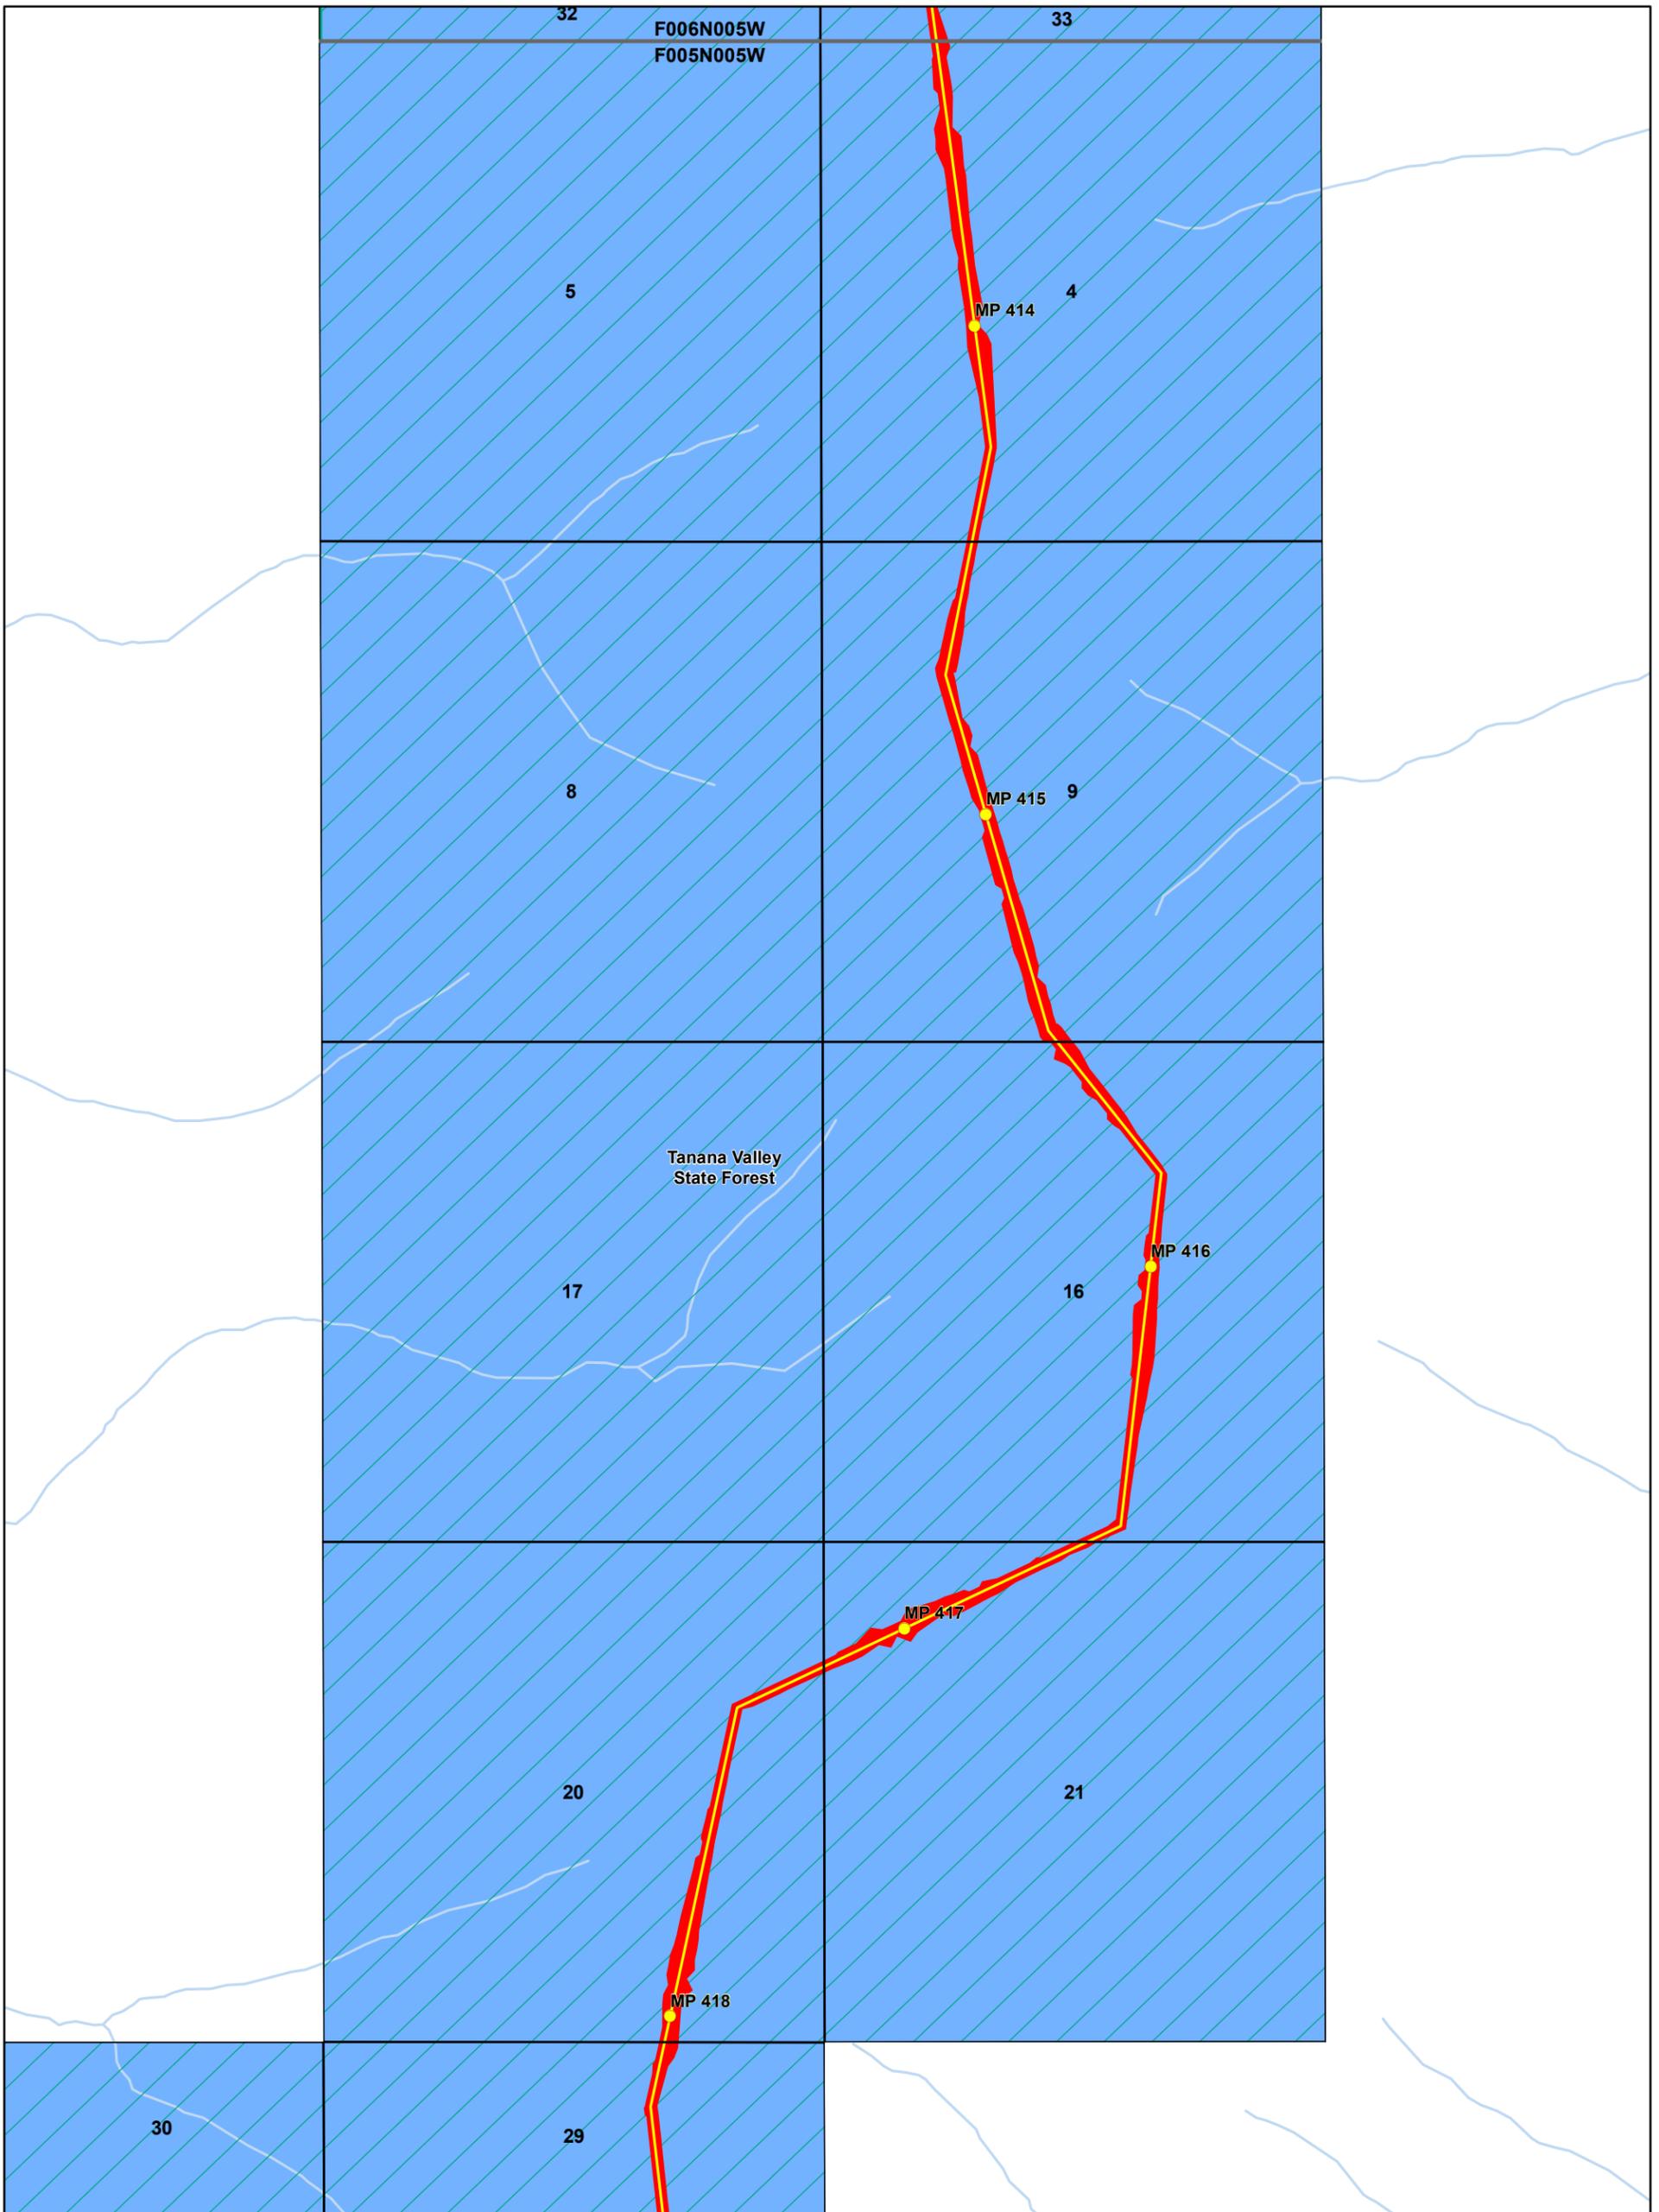

Document ID	004-C-22-DWG-D-0009
Date	1/14/2016

NOTICE - THE ALASKA GASLINE DEVELOPMENT CORPORATION ("AGDC") HAS APPROVED THE INFORMATION CONTAINED IN THIS DOCUMENT FOR PUBLIC RELEASE; HOWEVER, AGDC MAKES NO REPRESENTATION OR WARRANTY THAT THE INFORMATION, OR ANY PART OF IT, IS ACCURATE OR RELIABLE OR THAT AGDC HAS RECEIVED OR WILL RECEIVE ANY AUTHORIZATION NECESSARY TO PERMIT AGDC TO CONSTRUCT ANY PIPELINE OR OTHER PROJECT. ANY ACTION TAKEN OR NOT TAKEN OR EXPENDITURE MADE OR NOT MADE BY ANY PERSON BASED ON THE INFORMATION INCLUDED HEREIN IS AT SUCH PERSON'S OWN RISK AND RESPONSIBILITY, AND NO LIABILITY SHALL ARISE AGAINST AGDC AS A CONSEQUENCE THEREOF.

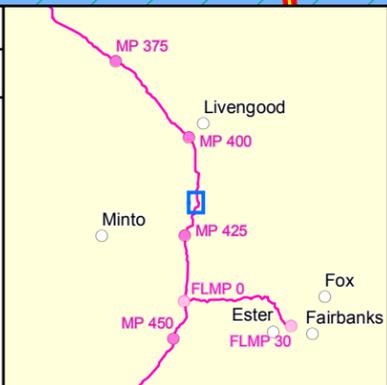

**Alaska Stand Alone Pipeline
State of Alaska ROW Amendment
(ADL 418997)**


 1:20,000
 1 inch = 1,667 feet



 0 1000 2000 3000 4000 Feet

ASAP

Alaska's In-State Gas Pipeline


Alaska Gasline Development Corporation
 3201 C Street, Suite 200 | Anchorage, AK 99503
 P 907.330.6300 | F 907.330.6309 | www.agdc.us

Sheet 108

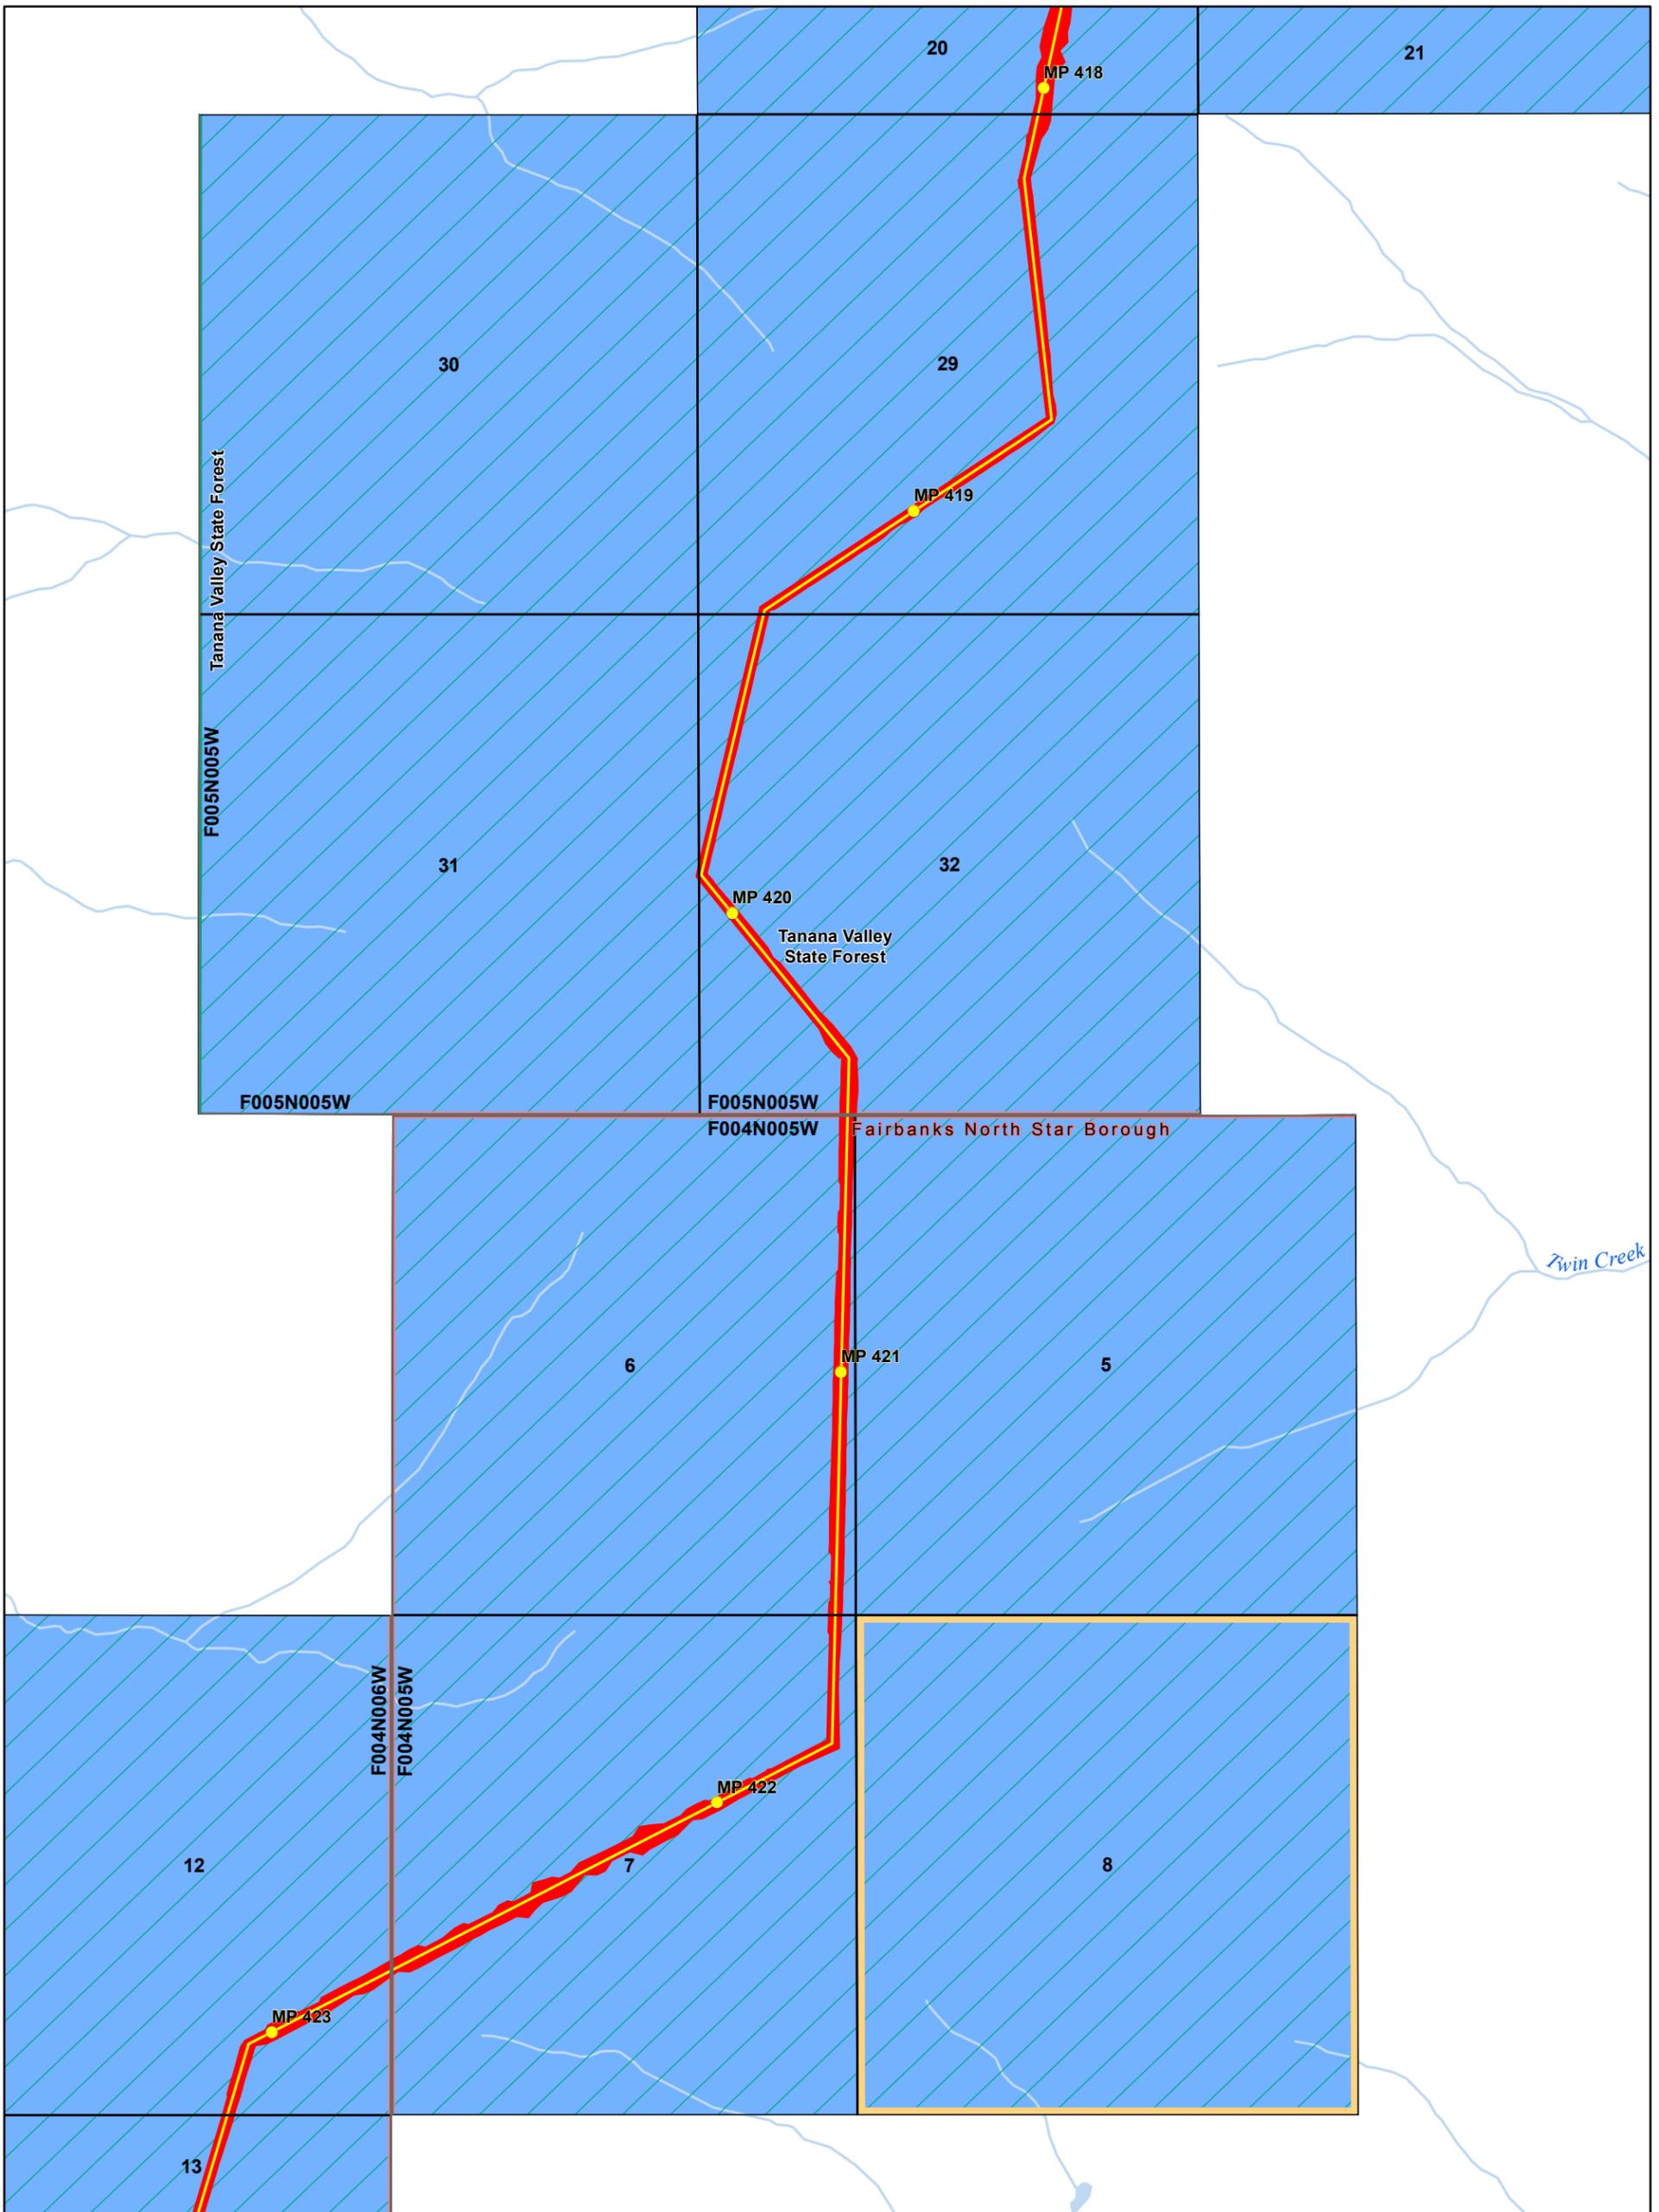


Document ID	004-C-22-DWG-D-0009
Date	1/14/2016

NOTICE - THE ALASKA GASLINE DEVELOPMENT CORPORATION ("AGDC") HAS APPROVED THE INFORMATION CONTAINED IN THIS DOCUMENT FOR PUBLIC RELEASE; HOWEVER, AGDC MAKES NO REPRESENTATION OR WARRANTY THAT THE INFORMATION, OR ANY PART OF IT, IS ACCURATE OR RELIABLE OR THAT AGDC HAS RECEIVED OR WILL RECEIVE ANY AUTHORIZATION NECESSARY TO PERMIT AGDC TO CONSTRUCT ANY PIPELINE OR OTHER PROJECT. ANY ACTION TAKEN OR NOT TAKEN OR EXPENDITURE MADE OR NOT MADE BY ANY PERSON BASED ON THE INFORMATION INCLUDED HEREIN IS AT SUCH PERSON'S OWN RISK AND RESPONSIBILITY, AND NO LIABILITY SHALL ARISE AGAINST AGDC AS A CONSEQUENCE THEREOF.

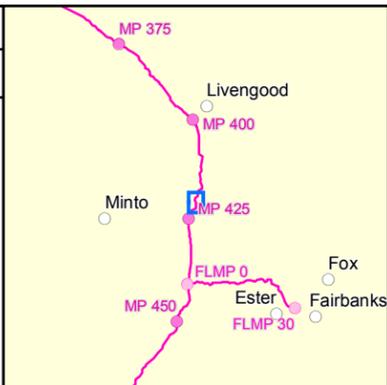

**Alaska Stand Alone Pipeline
State of Alaska ROW Amendment
(ADL 418997)**


 1:20,000
 1 inch = 1,667 feet

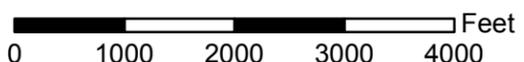

 0 1000 2000 3000 4000 Feet

ASAP

Alaska's In-State Gas Pipeline

Alaska Gasline Development Corporation
 3201 C Street, Suite 200 | Anchorage, AK 99503
 P 907.330.6300 | F 907.330.6309 | www.agdc.us

Sheet 109

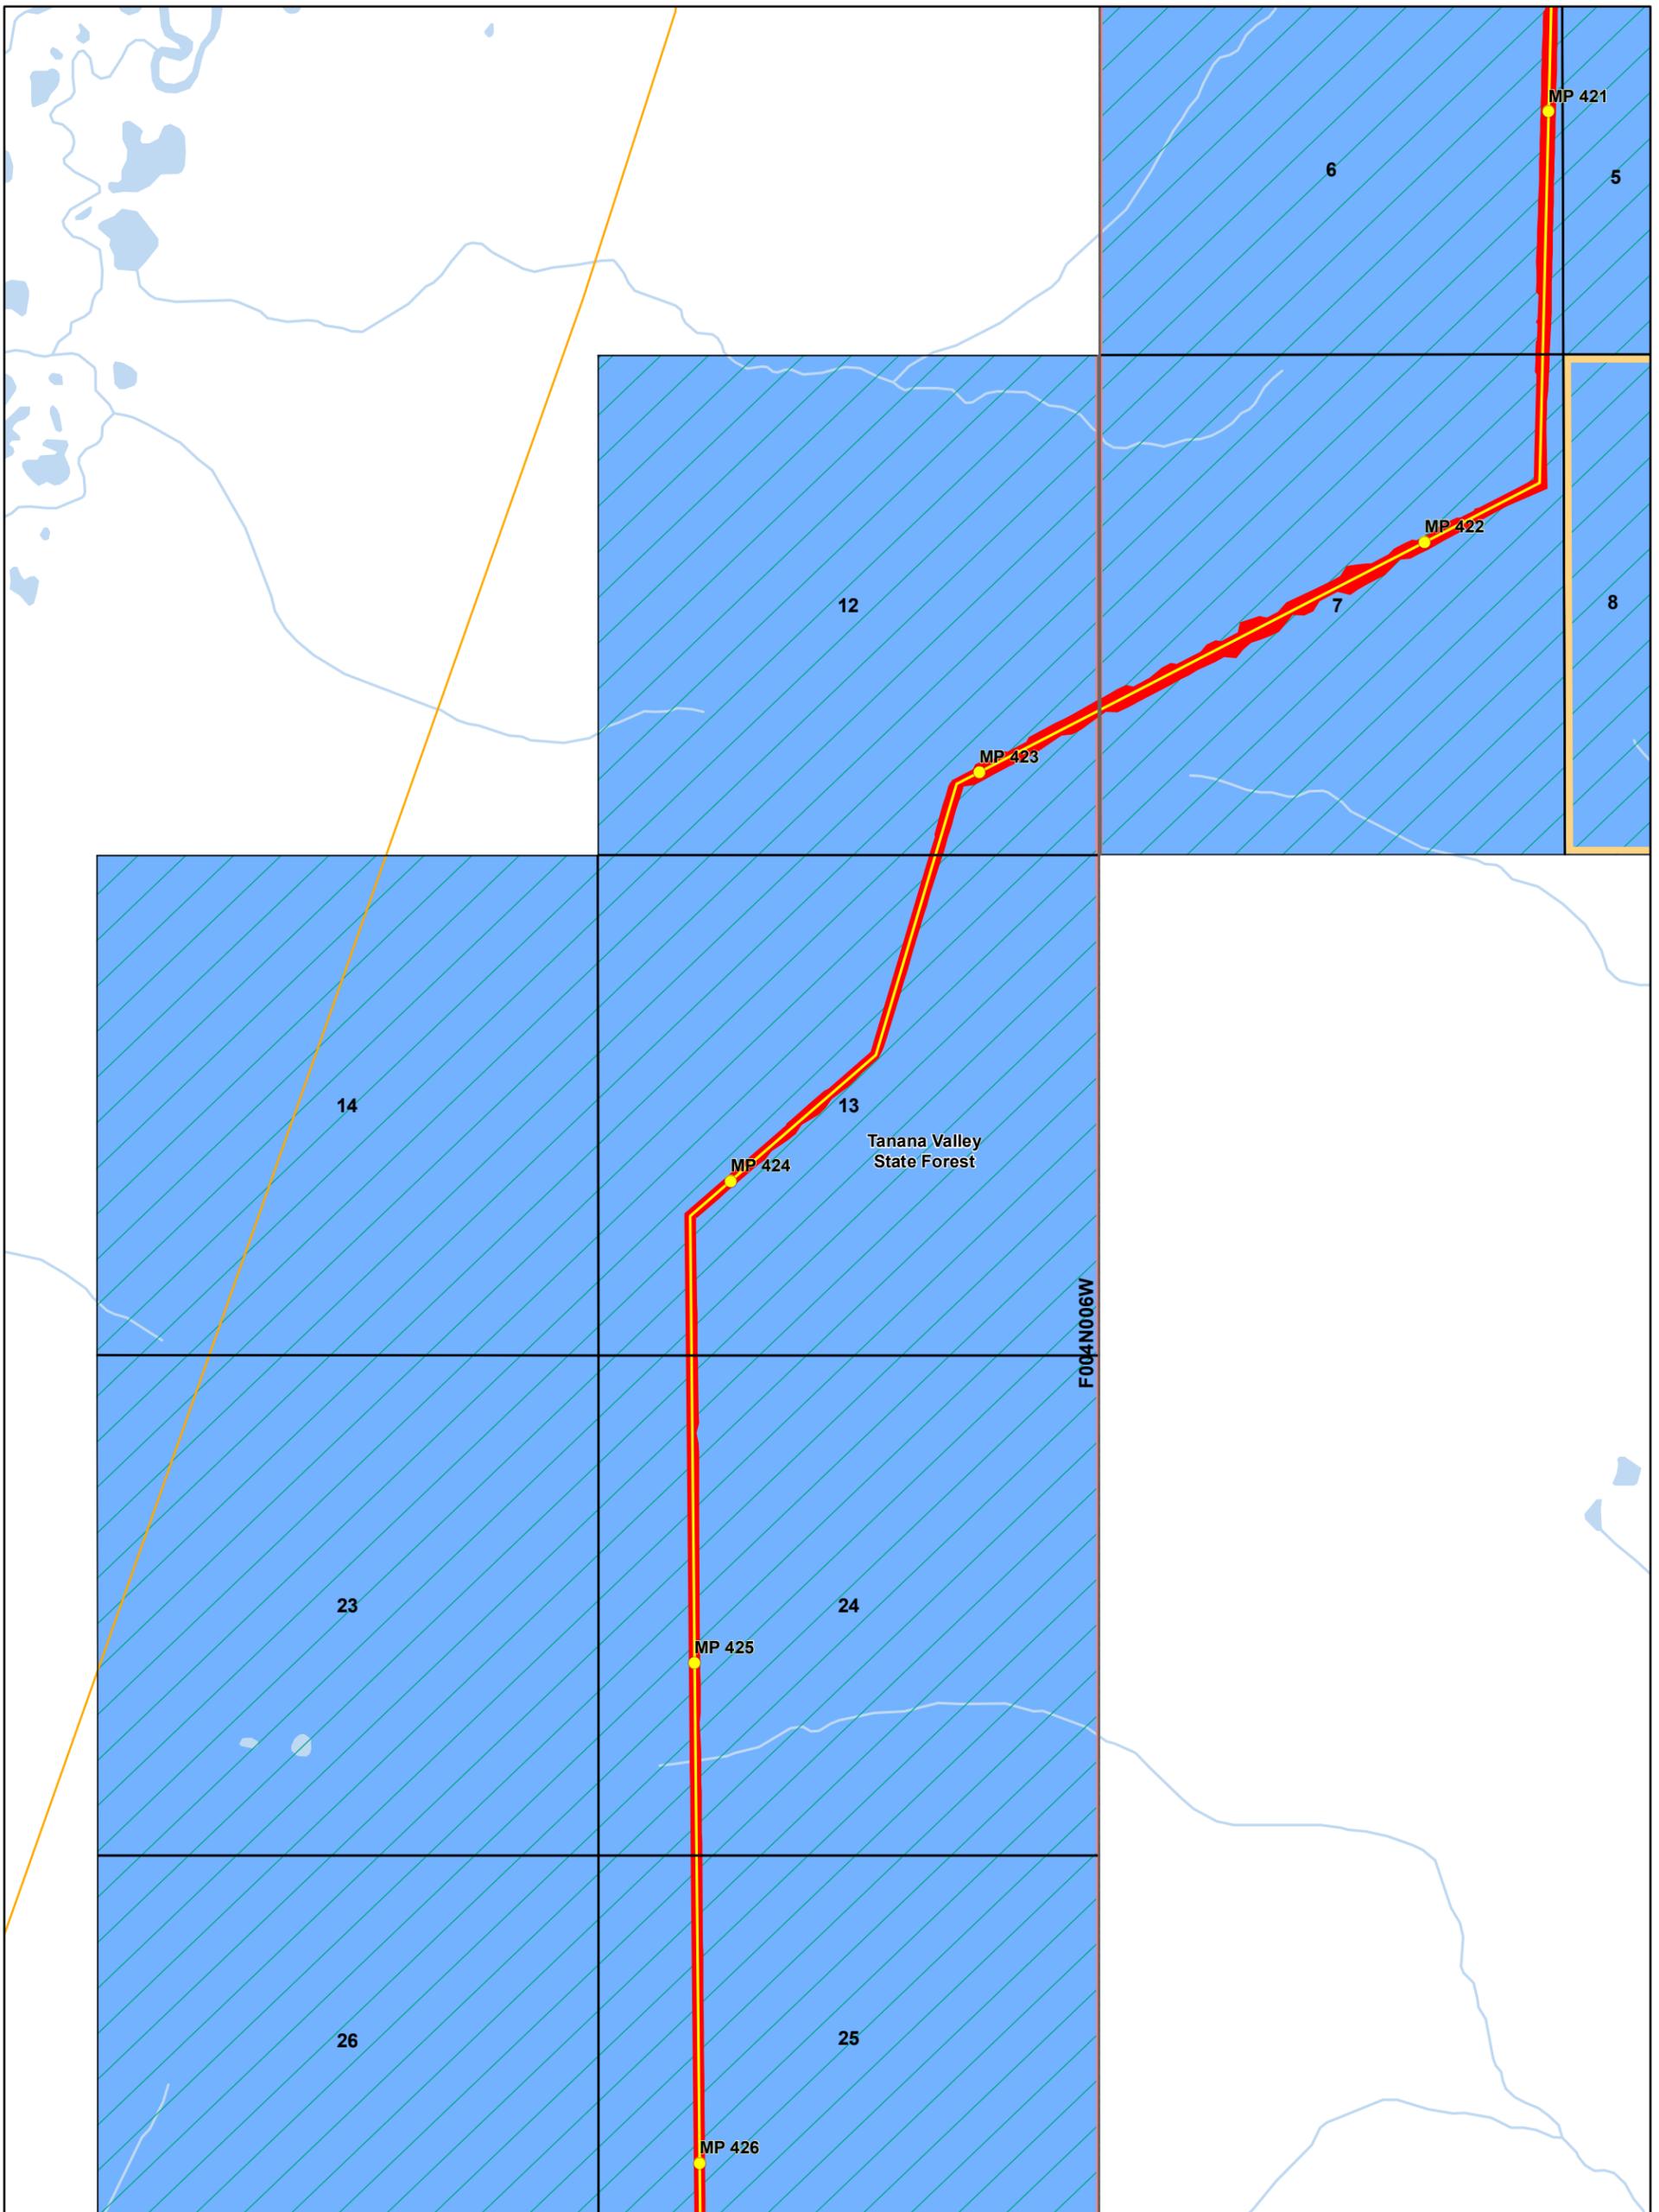

Document ID	004-C-22-DWG-D-0009
Date	1/14/2016

NOTICE - THE ALASKA GASLINE DEVELOPMENT CORPORATION ("AGDC") HAS APPROVED THE INFORMATION CONTAINED IN THIS DOCUMENT FOR PUBLIC RELEASE; HOWEVER, AGDC MAKES NO REPRESENTATION OR WARRANTY THAT THE INFORMATION, OR ANY PART OF IT, IS ACCURATE OR RELIABLE OR THAT AGDC HAS RECEIVED OR WILL RECEIVE ANY AUTHORIZATION NECESSARY TO PERMIT AGDC TO CONSTRUCT ANY PIPELINE OR OTHER PROJECT. ANY ACTION TAKEN OR NOT TAKEN OR EXPENDITURE MADE OR NOT MADE BY ANY PERSON BASED ON THE INFORMATION INCLUDED HEREIN IS AT SUCH PERSON'S OWN RISK AND RESPONSIBILITY, AND NO LIABILITY SHALL ARISE AGAINST AGDC AS A CONSEQUENCE THEREOF.



**Alaska Stand Alone Pipeline
State of Alaska ROW Amendment
(ADL 418997)**


 1:20,000
 1 inch = 1,667 feet



 0 1000 2000 3000 4000 Feet

ASAP

Alaska's In-State Gas Pipeline

Alaska Gasline Development Corporation
 3201 C Street, Suite 200 | Anchorage, AK 99503
 P 907.330.6300 | F 907.330.6309 | www.agdc.us

Sheet 110

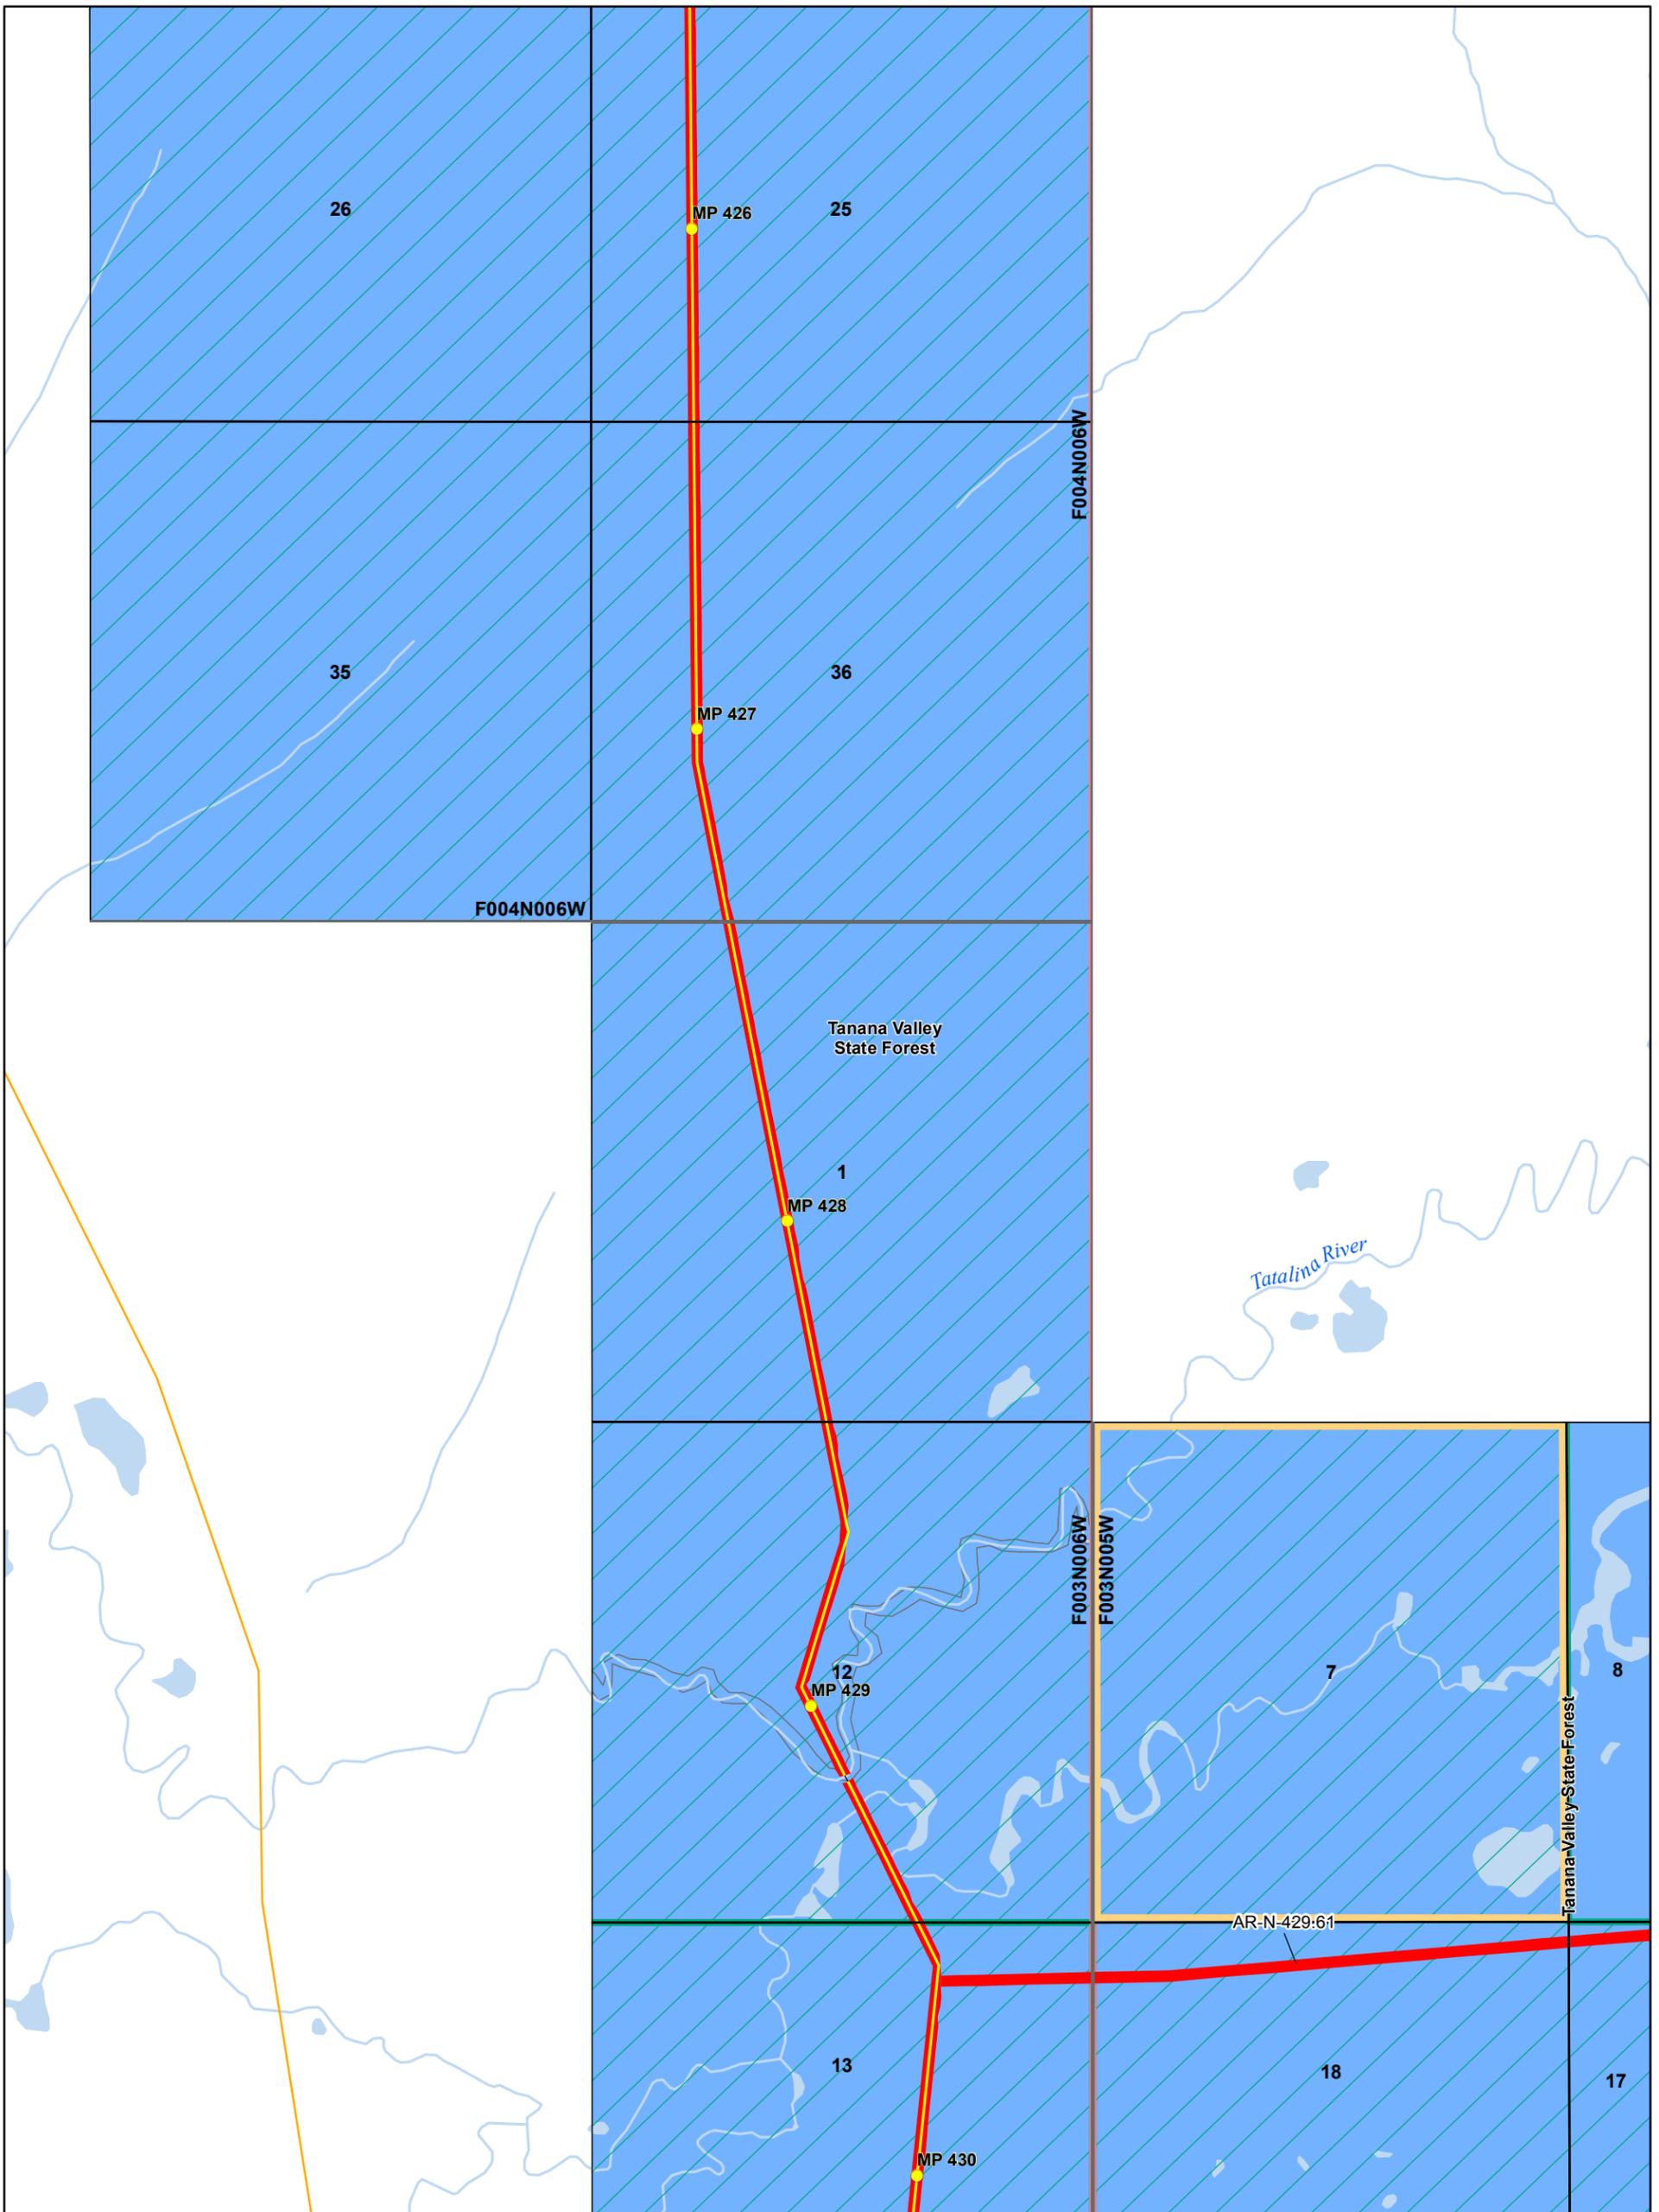


Document ID	004-C-22-DWG-D-0009
Date	1/14/2016

NOTICE - THE ALASKA GASLINE DEVELOPMENT CORPORATION ("AGDC") HAS APPROVED THE INFORMATION CONTAINED IN THIS DOCUMENT FOR PUBLIC RELEASE; HOWEVER, AGDC MAKES NO REPRESENTATION OR WARRANTY THAT THE INFORMATION, OR ANY PART OF IT, IS ACCURATE OR RELIABLE OR THAT AGDC HAS RECEIVED OR WILL RECEIVE ANY AUTHORIZATION NECESSARY TO PERMIT AGDC TO CONSTRUCT ANY PIPELINE OR OTHER PROJECT. ANY ACTION TAKEN OR NOT TAKEN OR EXPENDITURE MADE OR NOT MADE BY ANY PERSON BASED ON THE INFORMATION INCLUDED HEREIN IS AT SUCH PERSON'S OWN RISK AND RESPONSIBILITY, AND NO LIABILITY SHALL ARISE AGAINST AGDC AS A CONSEQUENCE THEREOF.



**Alaska Stand Alone Pipeline
State of Alaska ROW Amendment
(ADL 418997)**


 1:20,000
 1 inch = 1,667 feet

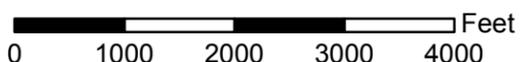

 0 1000 2000 3000 4000 Feet

ASAP

Alaska's In-State Gas Pipeline


Alaska Gasline Development Corporation
 3201 C Street, Suite 200 | Anchorage, AK 99503
 P 907.330.6300 | F 907.330.6309 | www.agdc.us

Sheet 111

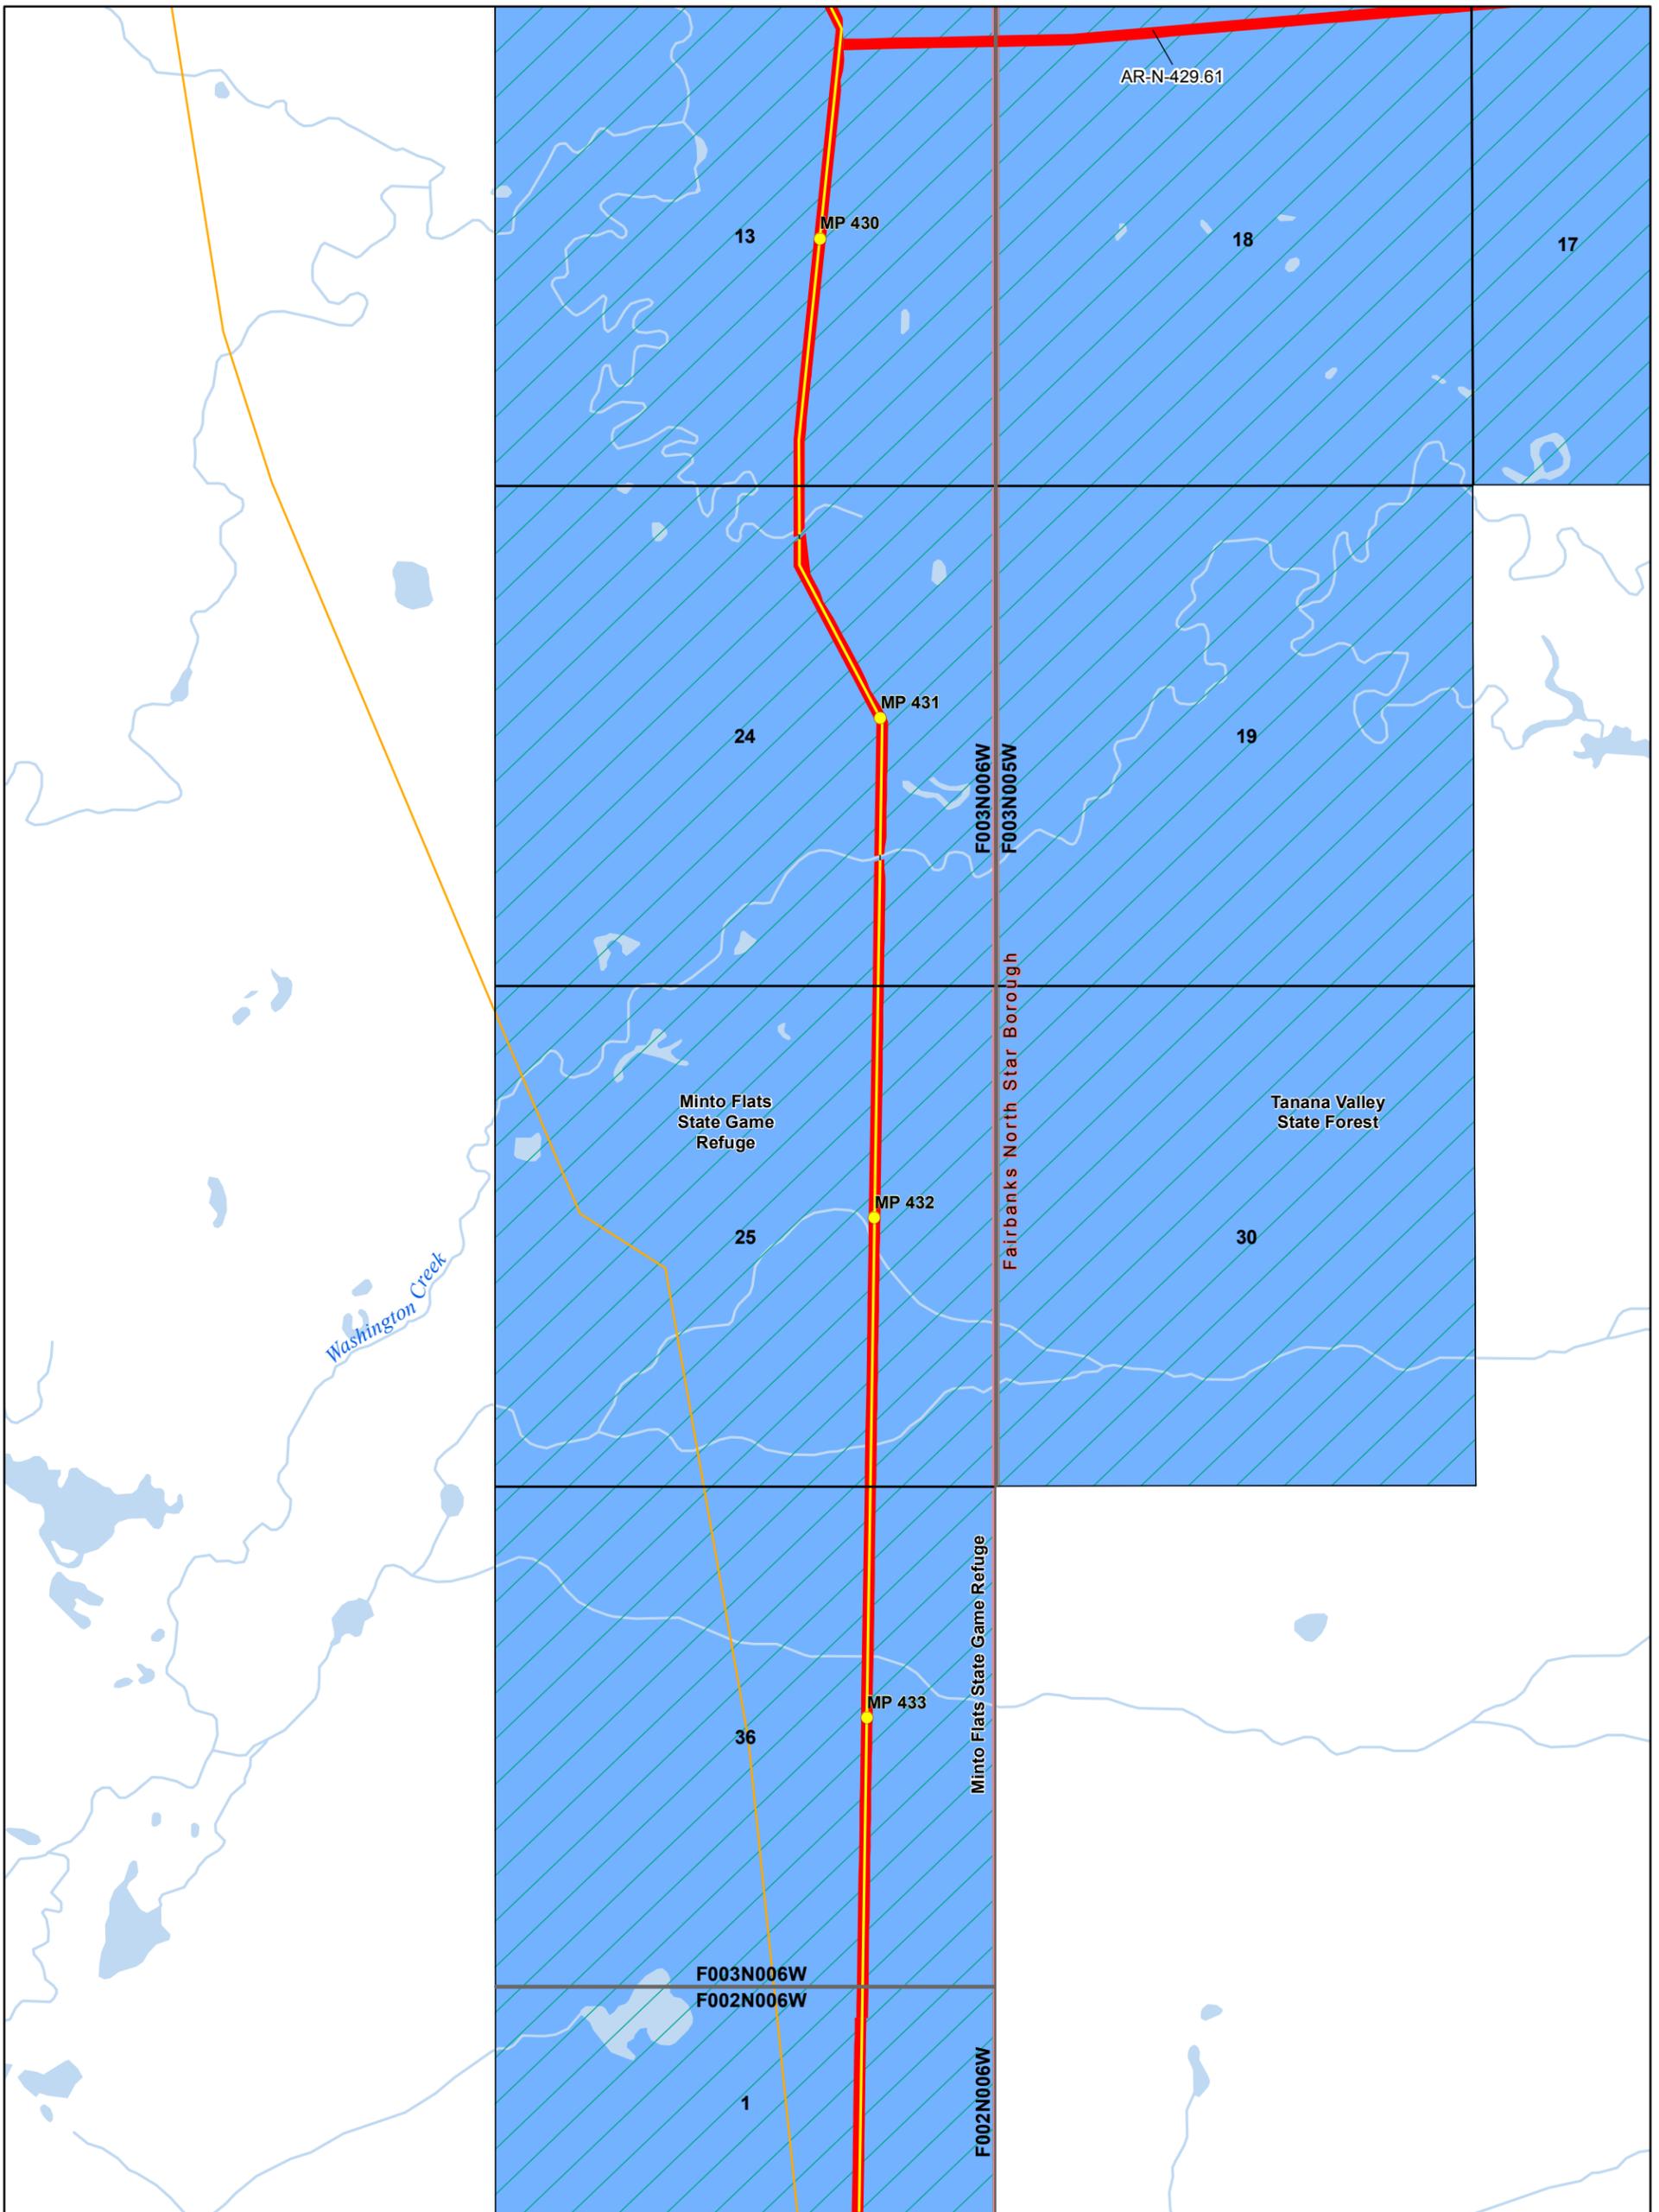


Document ID	004-C-22-DWG-D-0009
Date	1/14/2016

NOTICE - THE ALASKA GASLINE DEVELOPMENT CORPORATION ("AGDC") HAS APPROVED THE INFORMATION CONTAINED IN THIS DOCUMENT FOR PUBLIC RELEASE; HOWEVER, AGDC MAKES NO REPRESENTATION OR WARRANTY THAT THE INFORMATION, OR ANY PART OF IT, IS ACCURATE OR RELIABLE OR THAT AGDC HAS RECEIVED OR WILL RECEIVE ANY AUTHORIZATION NECESSARY TO PERMIT AGDC TO CONSTRUCT ANY PIPELINE OR OTHER PROJECT. ANY ACTION TAKEN OR NOT TAKEN OR EXPENDITURE MADE OR NOT MADE BY ANY PERSON BASED ON THE INFORMATION INCLUDED HEREIN IS AT SUCH PERSON'S OWN RISK AND RESPONSIBILITY, AND NO LIABILITY SHALL ARISE AGAINST AGDC AS A CONSEQUENCE THEREOF.

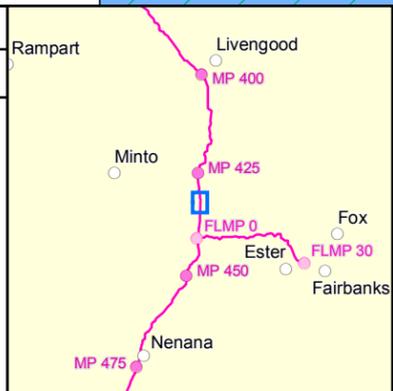

**Alaska Stand Alone Pipeline
State of Alaska ROW Amendment
(ADL 418997)**


 1:20,000
 1 inch = 1,667 feet

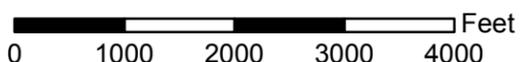

 0 1000 2000 3000 4000 Feet

ASAP


Alaska's In-State Gas Pipeline

Alaska Gasline Development Corporation
 3201 C Street, Suite 200 | Anchorage, AK 99503
 P 907.330.6300 | F 907.330.6309 | www.agdc.us

Sheet 112

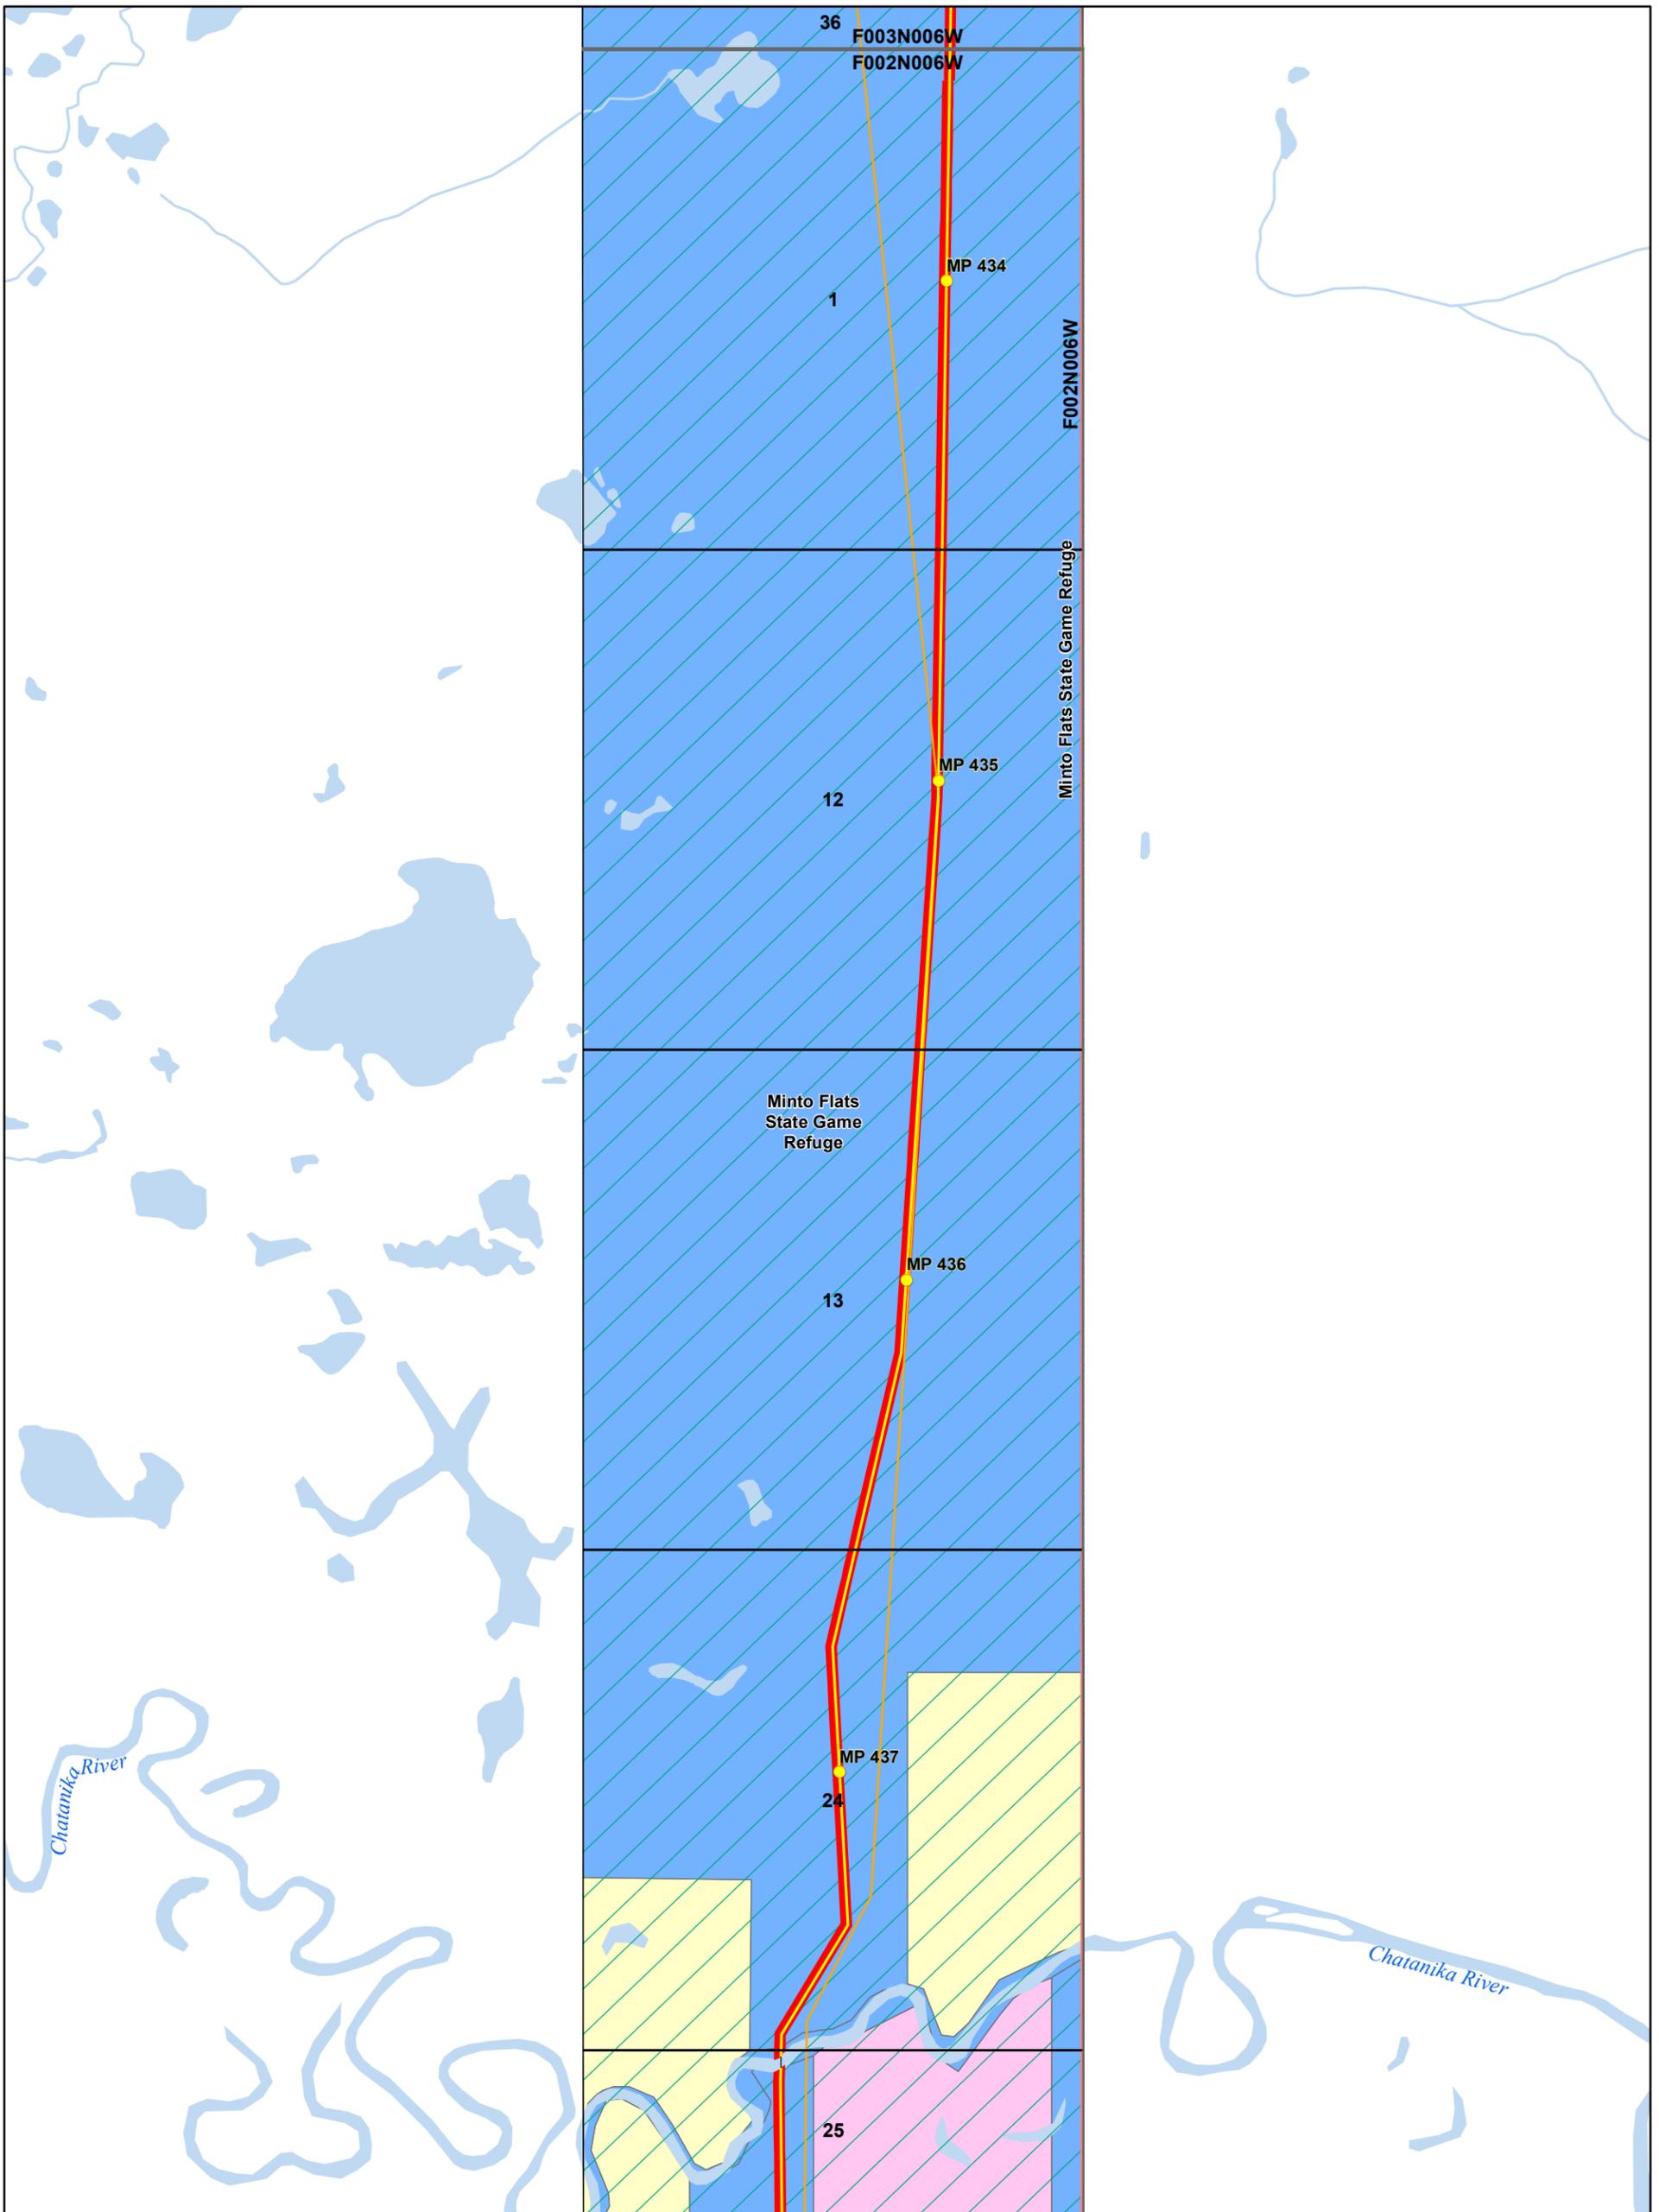


Document ID	004-C-22-DWG-D-0009
Date	1/14/2016

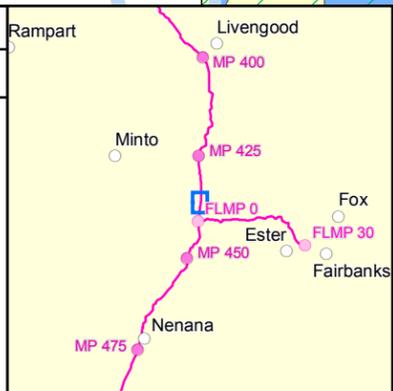

**Alaska Stand Alone Pipeline
State of Alaska ROW Amendment
(ADL 418997)**


 1:20,000
 1 inch = 1,667 feet

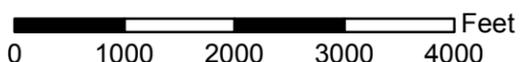
 0 1000 2000 3000 4000 Feet


ASAP

Alaska's In-State Gas Pipeline

Alaska Gasline Development Corporation
 3201 C Street, Suite 200 | Anchorage, AK 99503
 P 907.330.6300 | F 907.330.6309 | www.agdc.us


Sheet 113

NOTICE - THE ALASKA GASLINE DEVELOPMENT CORPORATION ("AGDC") HAS APPROVED THE INFORMATION CONTAINED IN THIS DOCUMENT FOR PUBLIC RELEASE; HOWEVER, AGDC MAKES NO REPRESENTATION OR WARRANTY THAT THE INFORMATION, OR ANY PART OF IT, IS ACCURATE OR RELIABLE OR THAT AGDC HAS RECEIVED OR WILL RECEIVE ANY AUTHORIZATION NECESSARY TO PERMIT AGDC TO CONSTRUCT ANY PIPELINE OR OTHER PROJECT. ANY ACTION TAKEN OR NOT TAKEN OR EXPENDITURE MADE OR NOT MADE BY ANY PERSON BASED ON THE INFORMATION INCLUDED HEREIN IS AT SUCH PERSON'S OWN RISK AND RESPONSIBILITY, AND NO LIABILITY SHALL ARISE AGAINST AGDC AS A CONSEQUENCE THEREOF.

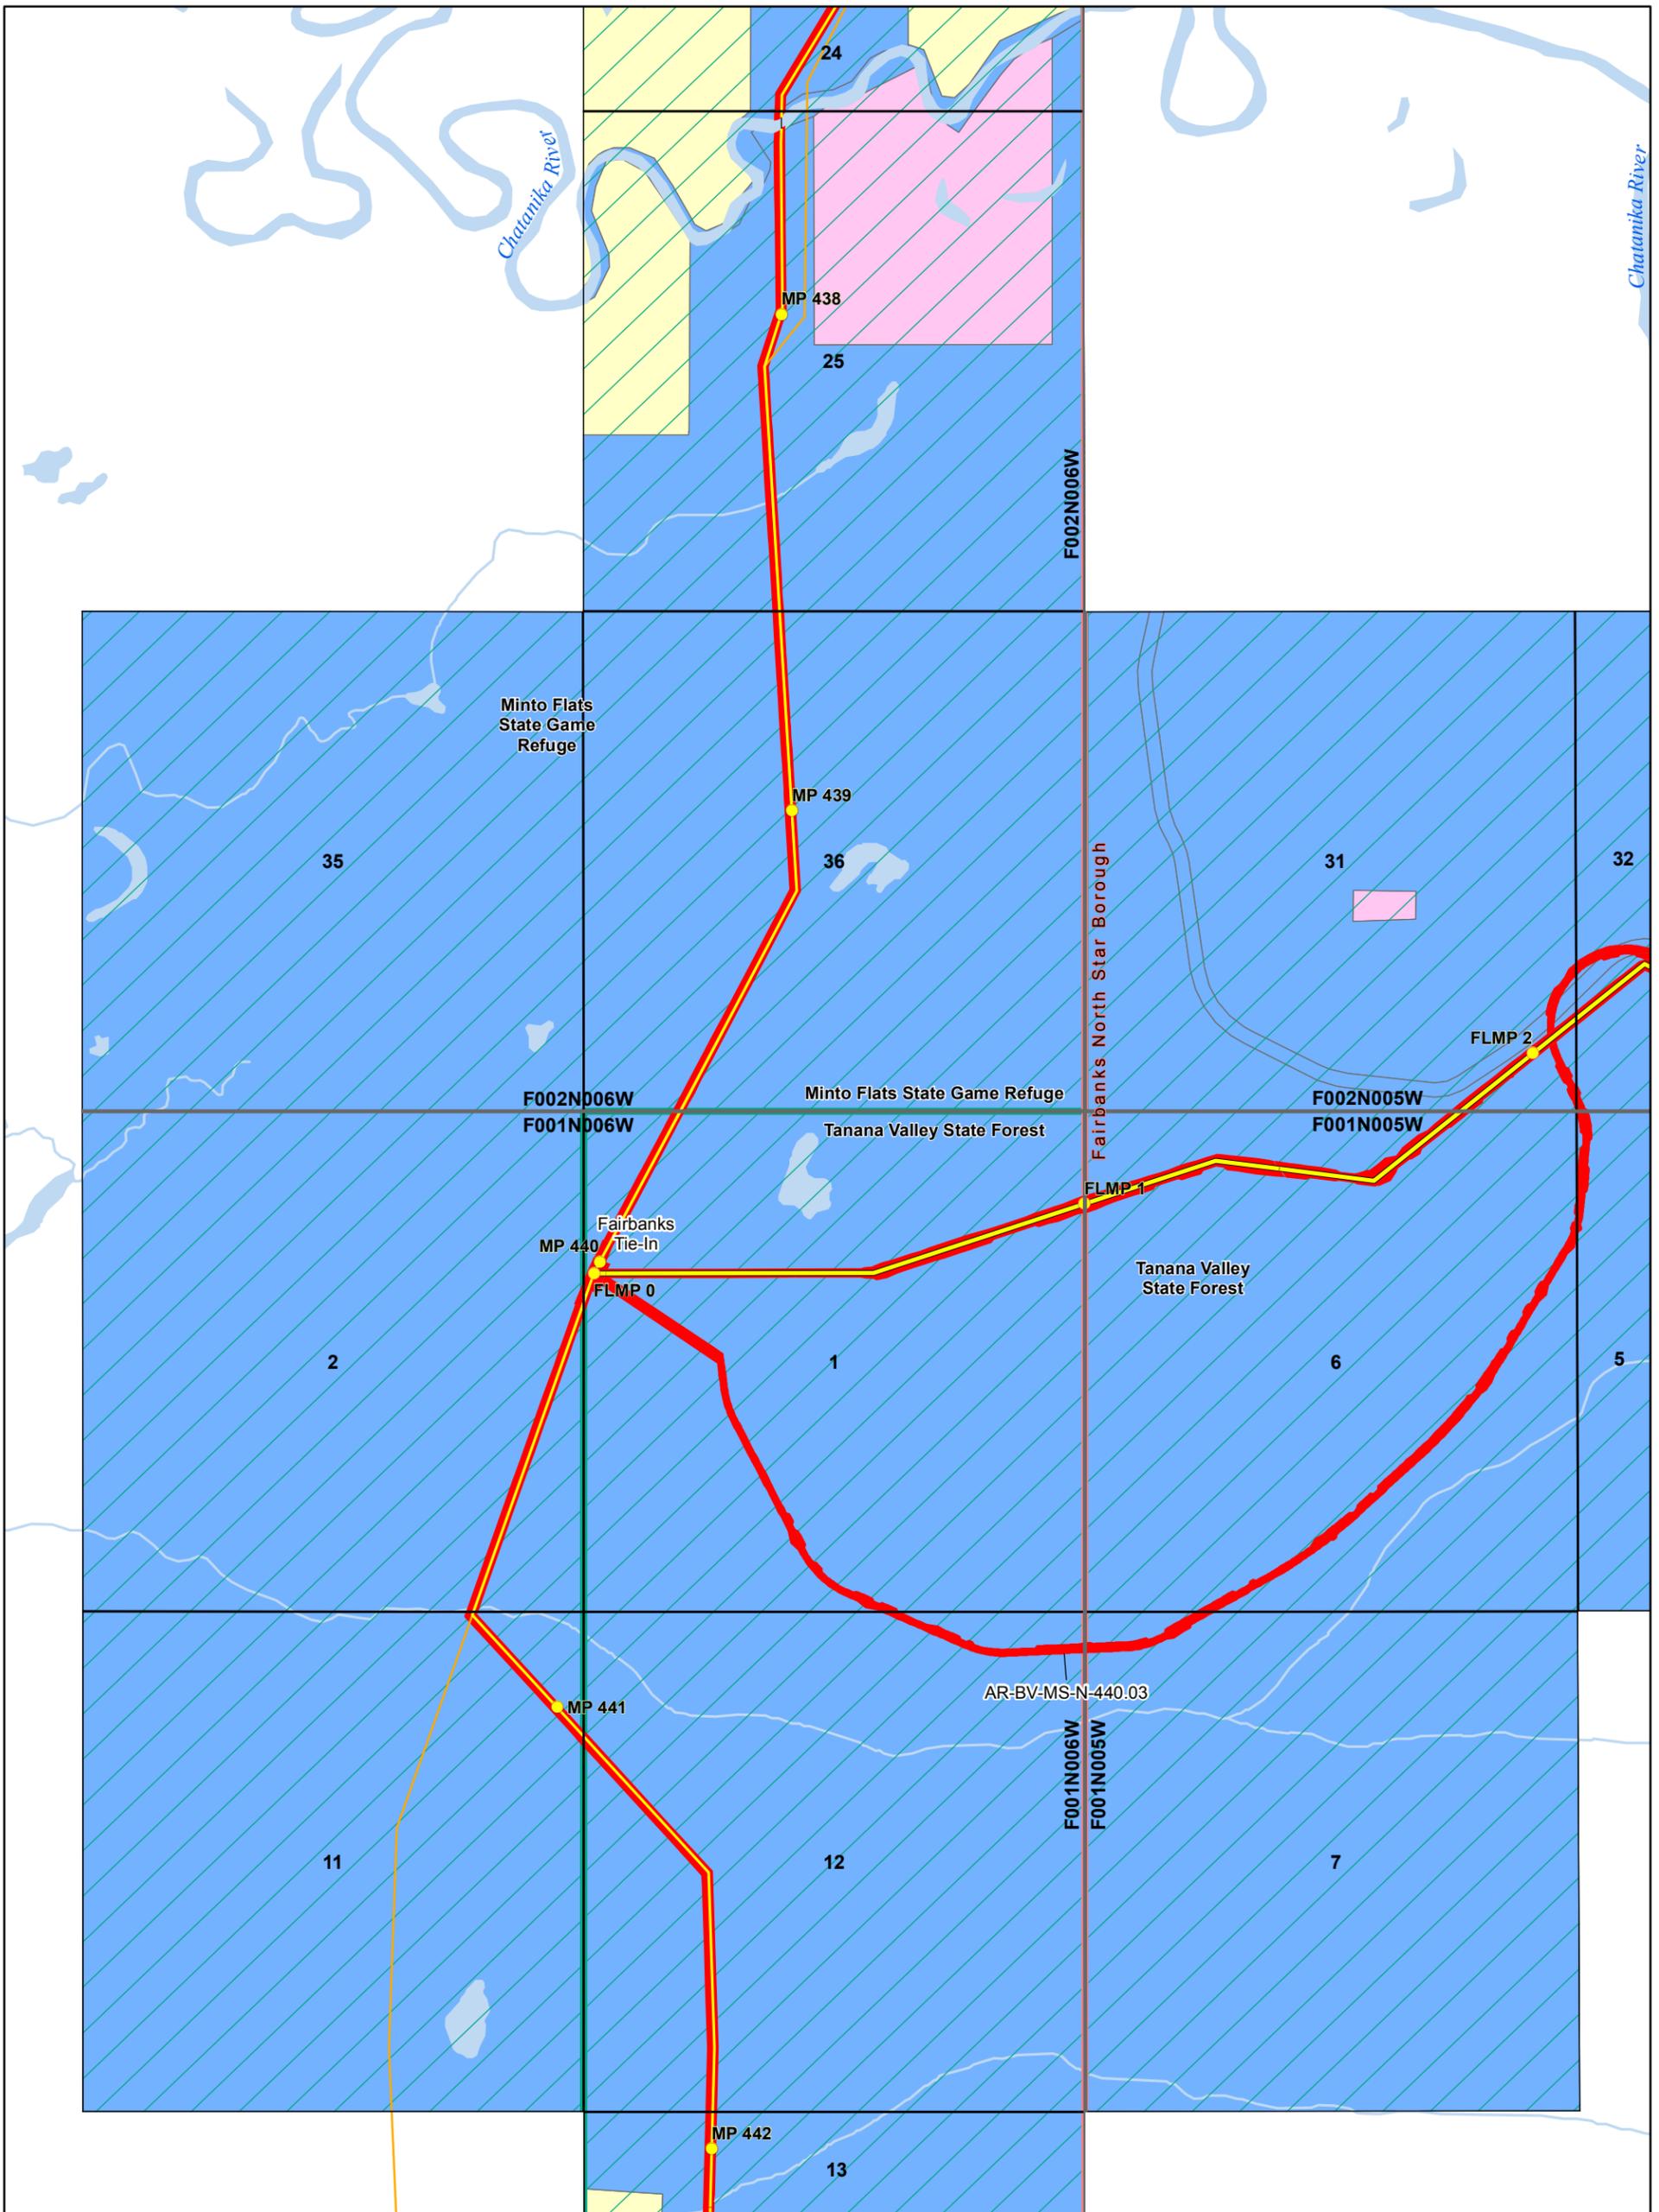

Document ID	004-C-22-DWG-D-0009
Date	1/14/2016

NOTICE - THE ALASKA GASLINE DEVELOPMENT CORPORATION ("AGDC") HAS APPROVED THE INFORMATION CONTAINED IN THIS DOCUMENT FOR PUBLIC RELEASE; HOWEVER, AGDC MAKES NO REPRESENTATION OR WARRANTY THAT THE INFORMATION, OR ANY PART OF IT, IS ACCURATE OR RELIABLE OR THAT AGDC HAS RECEIVED OR WILL RECEIVE ANY AUTHORIZATION NECESSARY TO PERMIT AGDC TO CONSTRUCT ANY PIPELINE OR OTHER PROJECT. ANY ACTION TAKEN OR NOT TAKEN OR EXPENDITURE MADE OR NOT MADE BY ANY PERSON BASED ON THE INFORMATION INCLUDED HEREIN IS AT SUCH PERSON'S OWN RISK AND RESPONSIBILITY, AND NO LIABILITY SHALL ARISE AGAINST AGDC AS A CONSEQUENCE THEREOF.

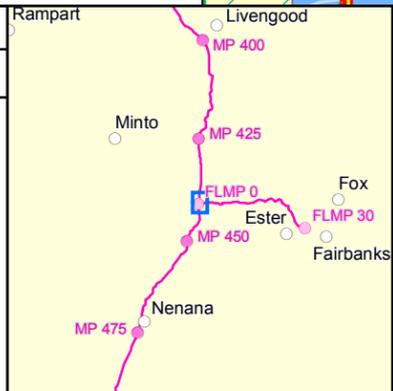

**Alaska Stand Alone Pipeline
State of Alaska ROW Amendment
(ADL 418997)**


 1:20,000
 1 inch = 1,667 feet



 0 1000 2000 3000 4000 Feet

ASAP

Alaska's In-State Gas Pipeline


Alaska Gasline Development Corporation
 3201 C Street, Suite 200 | Anchorage, AK 99503
 P 907.330.6300 | F 907.330.6309 | www.agdc.us

Sheet 114

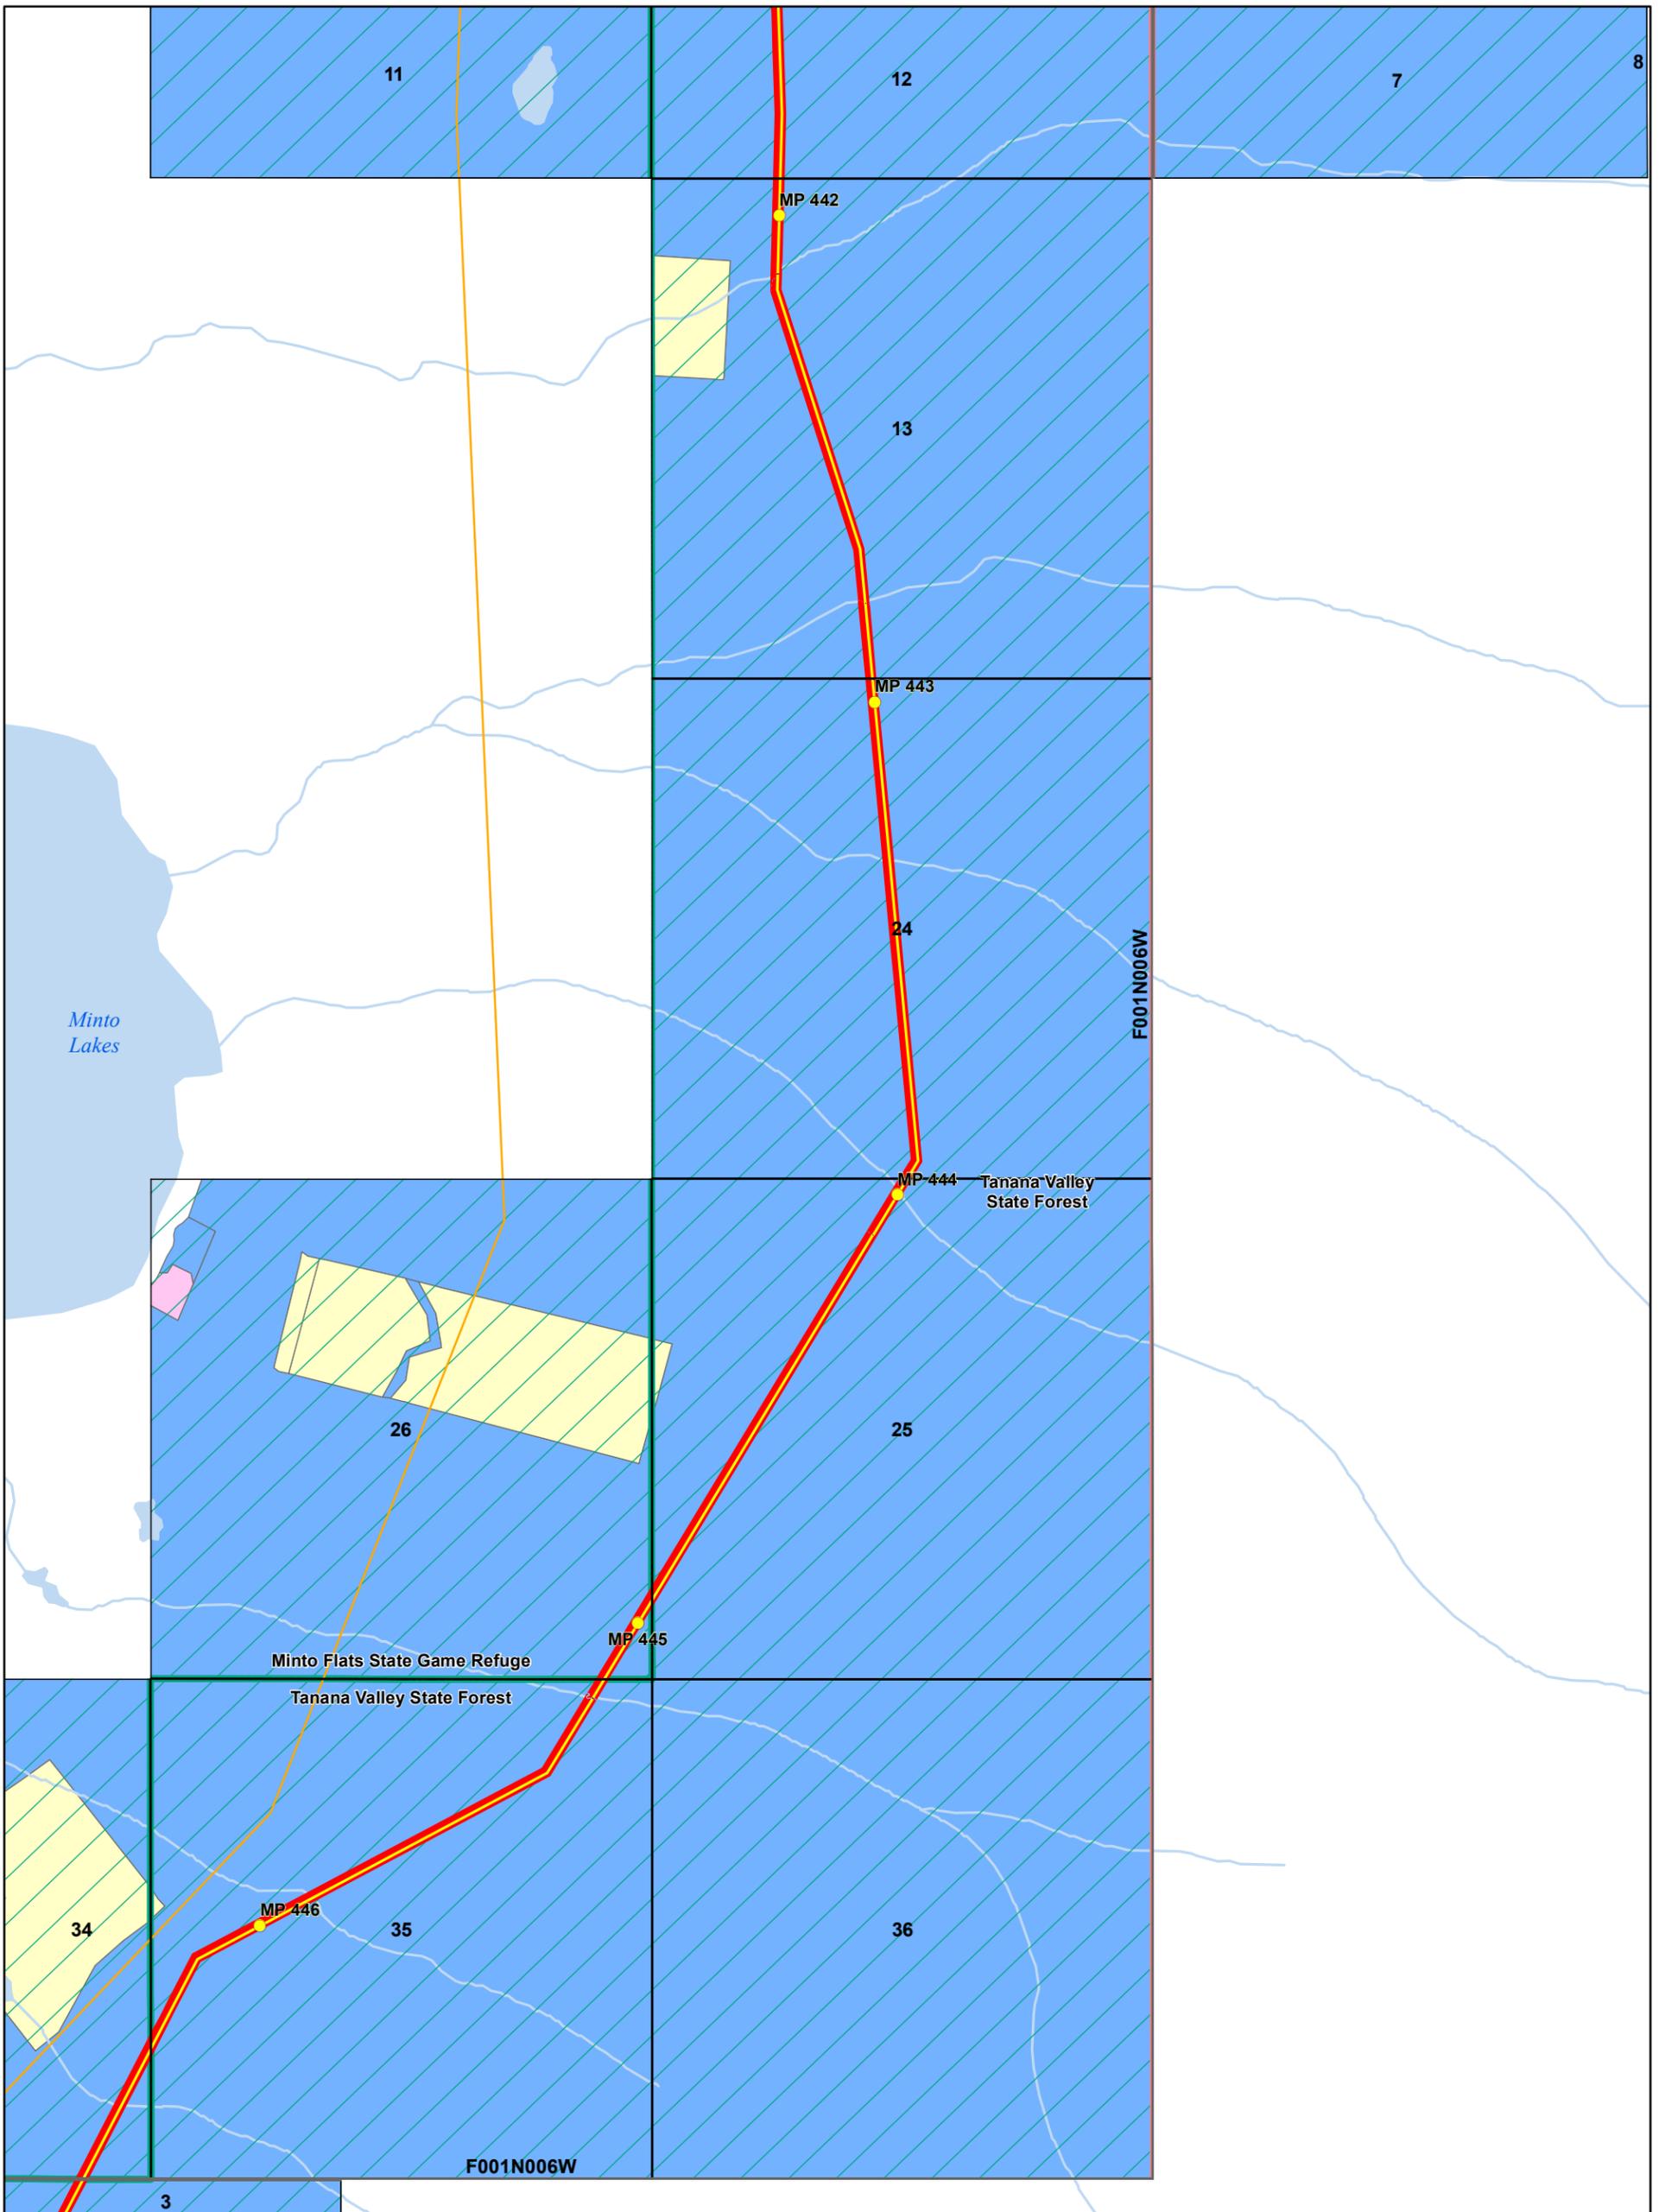


Document ID	004-C-22-DWG-D-0009
Date	1/14/2016

NOTICE - THE ALASKA GASLINE DEVELOPMENT CORPORATION ("AGDC") HAS APPROVED THE INFORMATION CONTAINED IN THIS DOCUMENT FOR PUBLIC RELEASE; HOWEVER, AGDC MAKES NO REPRESENTATION OR WARRANTY THAT THE INFORMATION, OR ANY PART OF IT, IS ACCURATE OR RELIABLE OR THAT AGDC HAS RECEIVED OR WILL RECEIVE ANY AUTHORIZATION NECESSARY TO PERMIT AGDC TO CONSTRUCT ANY PIPELINE OR OTHER PROJECT. ANY ACTION TAKEN OR NOT TAKEN OR EXPENDITURE MADE OR NOT MADE BY ANY PERSON BASED ON THE INFORMATION INCLUDED HEREIN IS AT SUCH PERSON'S OWN RISK AND RESPONSIBILITY, AND NO LIABILITY SHALL ARISE AGAINST AGDC AS A CONSEQUENCE THEREOF.

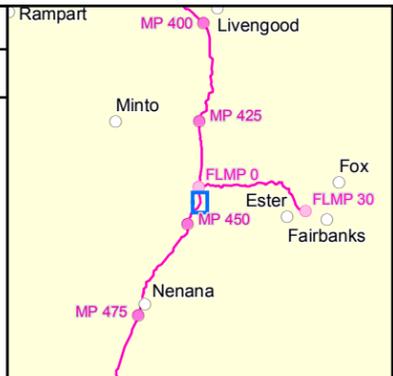

**Alaska Stand Alone Pipeline
State of Alaska ROW Amendment
(ADL 418997)**


 1:20,000
 1 inch = 1,667 feet

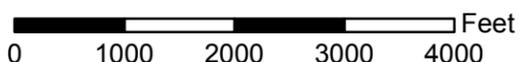
 Feet

ASAP

Alaska's In-State Gas Pipeline


Alaska Gasline Development Corporation
 3201 C Street, Suite 200 | Anchorage, AK 99503
 P 907.330.6300 | F 907.330.6309 | www.agdc.us

Sheet 115

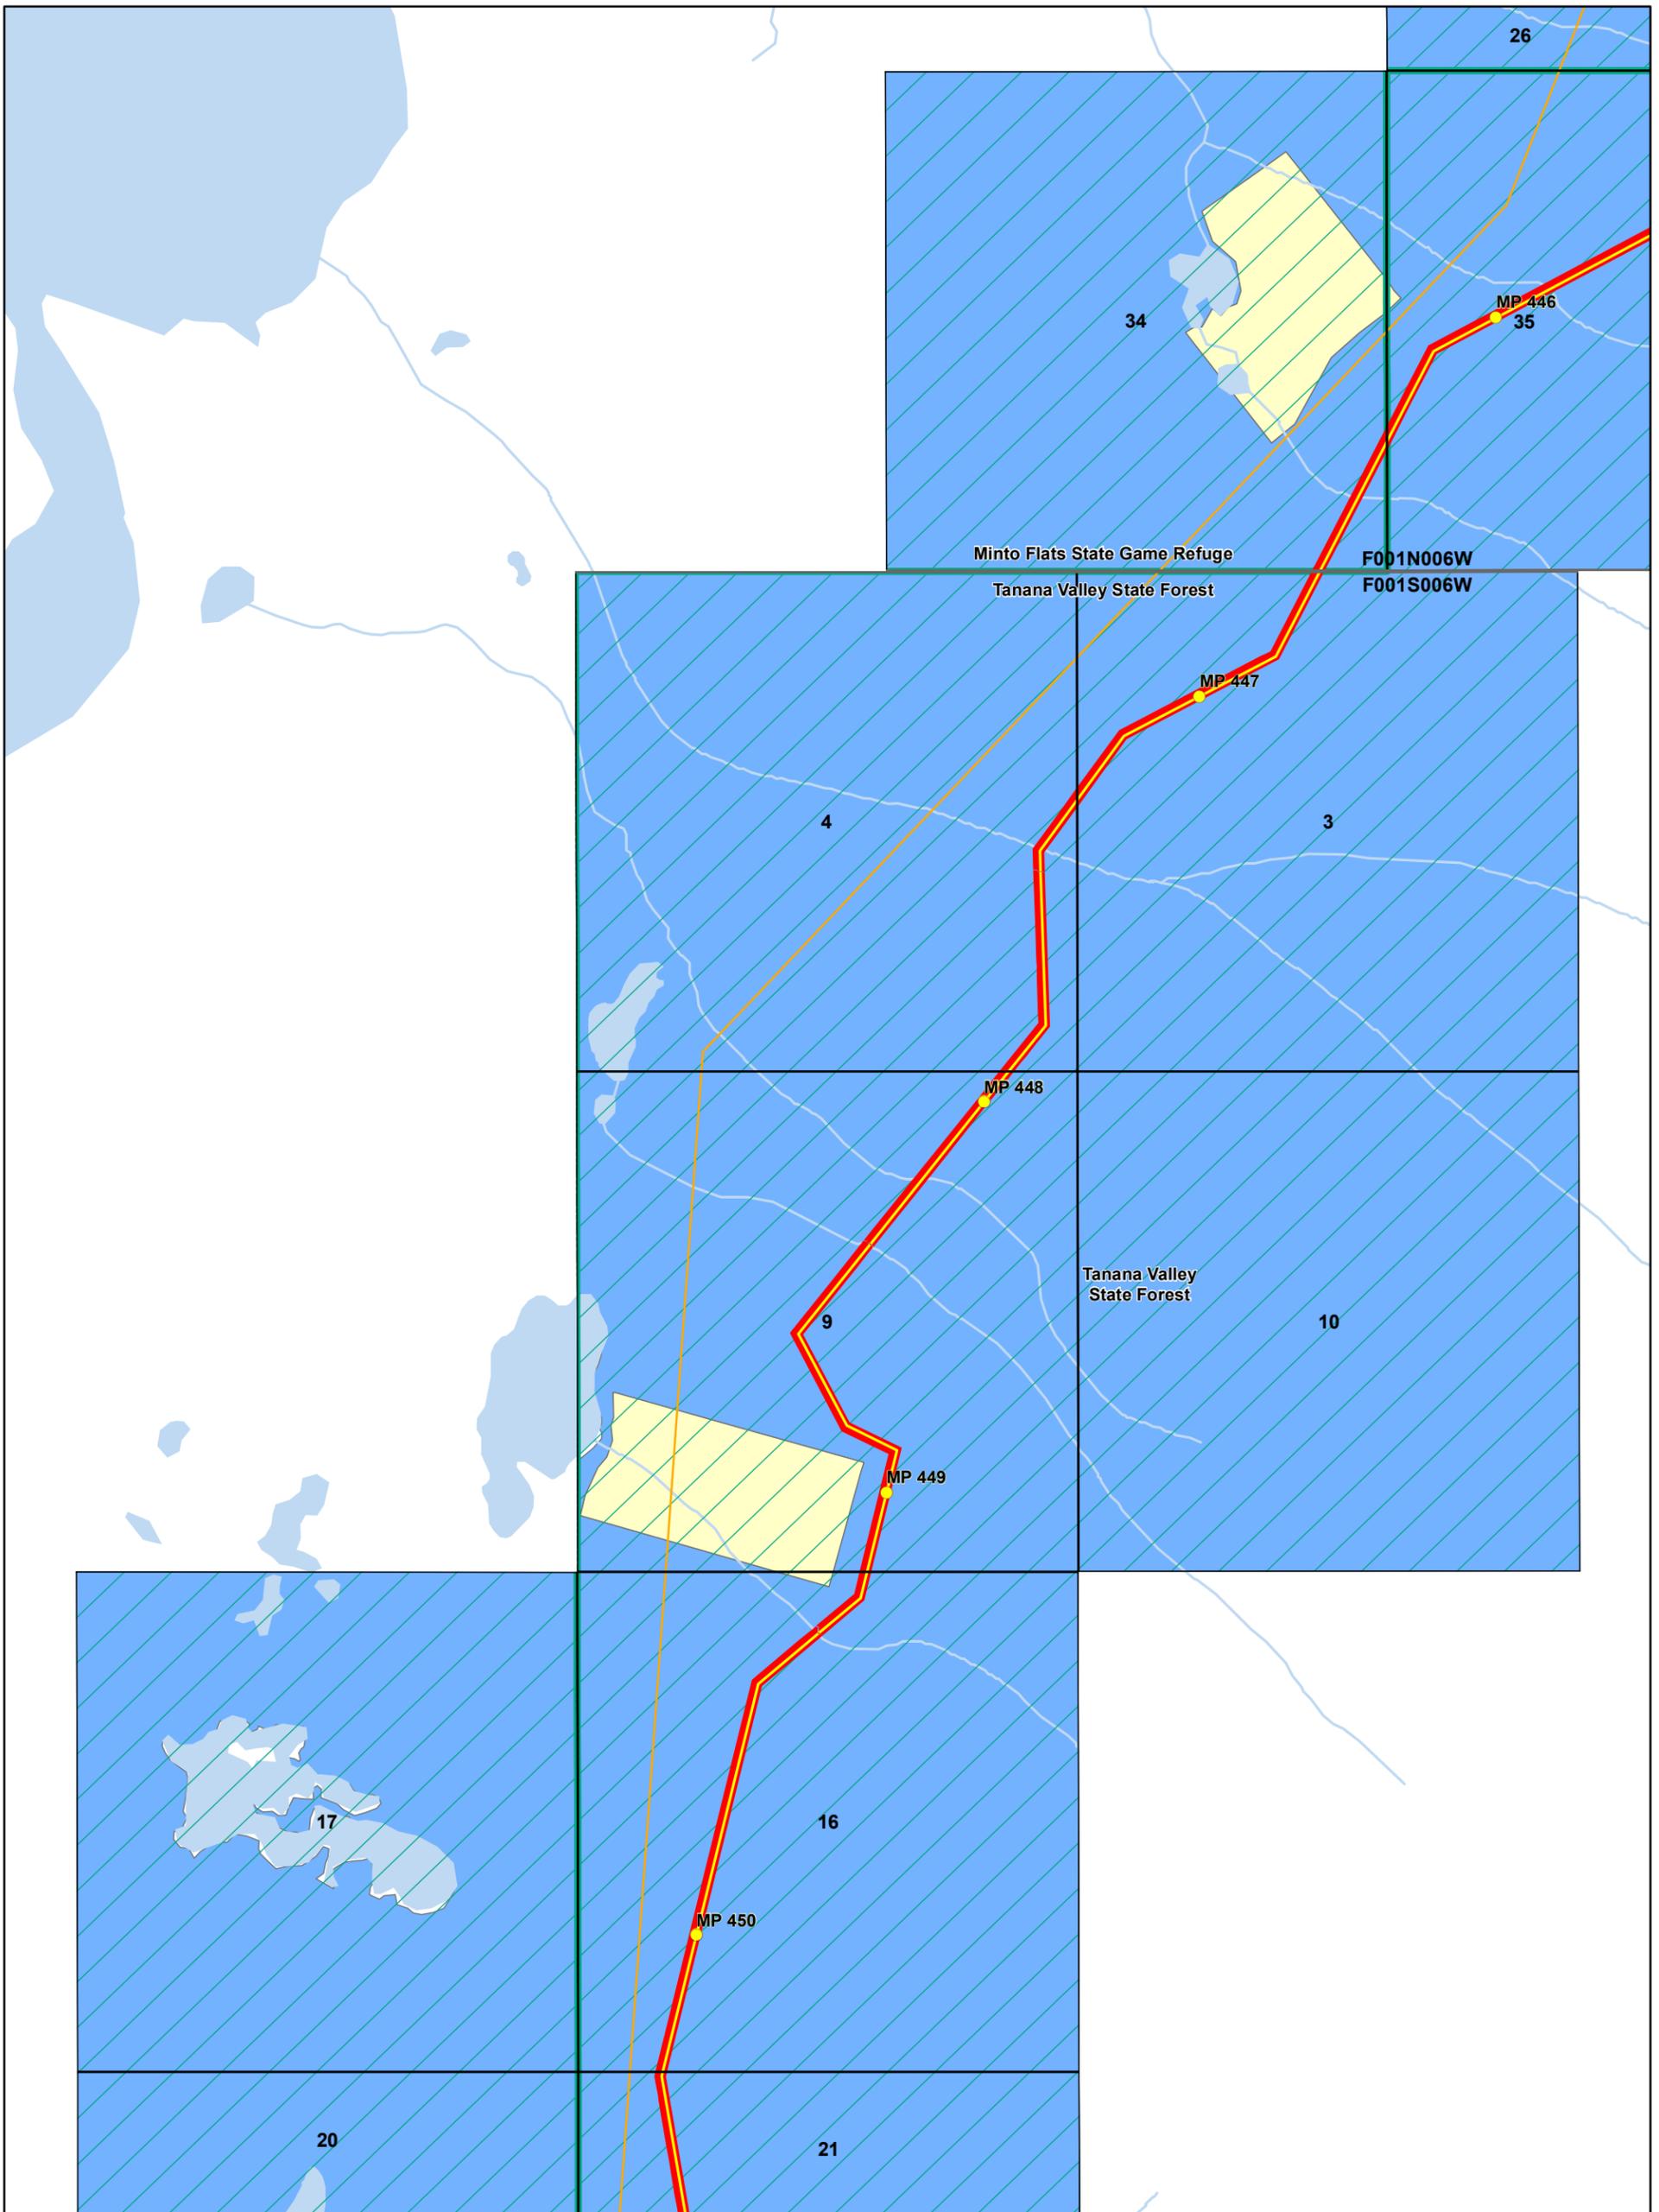


Document ID	004-C-22-DWG-D-0009
Date	1/14/2016

NOTICE - THE ALASKA GASLINE DEVELOPMENT CORPORATION ("AGDC") HAS APPROVED THE INFORMATION CONTAINED IN THIS DOCUMENT FOR PUBLIC RELEASE; HOWEVER, AGDC MAKES NO REPRESENTATION OR WARRANTY THAT THE INFORMATION, OR ANY PART OF IT, IS ACCURATE OR RELIABLE OR THAT AGDC HAS RECEIVED OR WILL RECEIVE ANY AUTHORIZATION NECESSARY TO PERMIT AGDC TO CONSTRUCT ANY PIPELINE OR OTHER PROJECT. ANY ACTION TAKEN OR NOT TAKEN OR EXPENDITURE MADE OR NOT MADE BY ANY PERSON BASED ON THE INFORMATION INCLUDED HEREIN IS AT SUCH PERSON'S OWN RISK AND RESPONSIBILITY, AND NO LIABILITY SHALL ARISE AGAINST AGDC AS A CONSEQUENCE THEREOF.

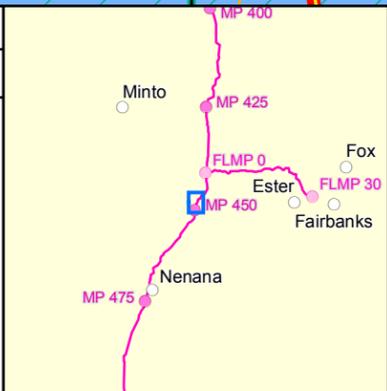

**Alaska Stand Alone Pipeline
State of Alaska ROW Amendment
(ADL 418997)**


 1:20,000
 1 inch = 1,667 feet

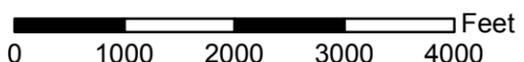

 0 1000 2000 3000 4000 Feet

ASAP

Alaska's In-State Gas Pipeline


Alaska Gasline Development Corporation
 3201 C Street, Suite 200 | Anchorage, AK 99503
 P 907.330.6300 | F 907.330.6309 | www.agdc.us

Sheet 116

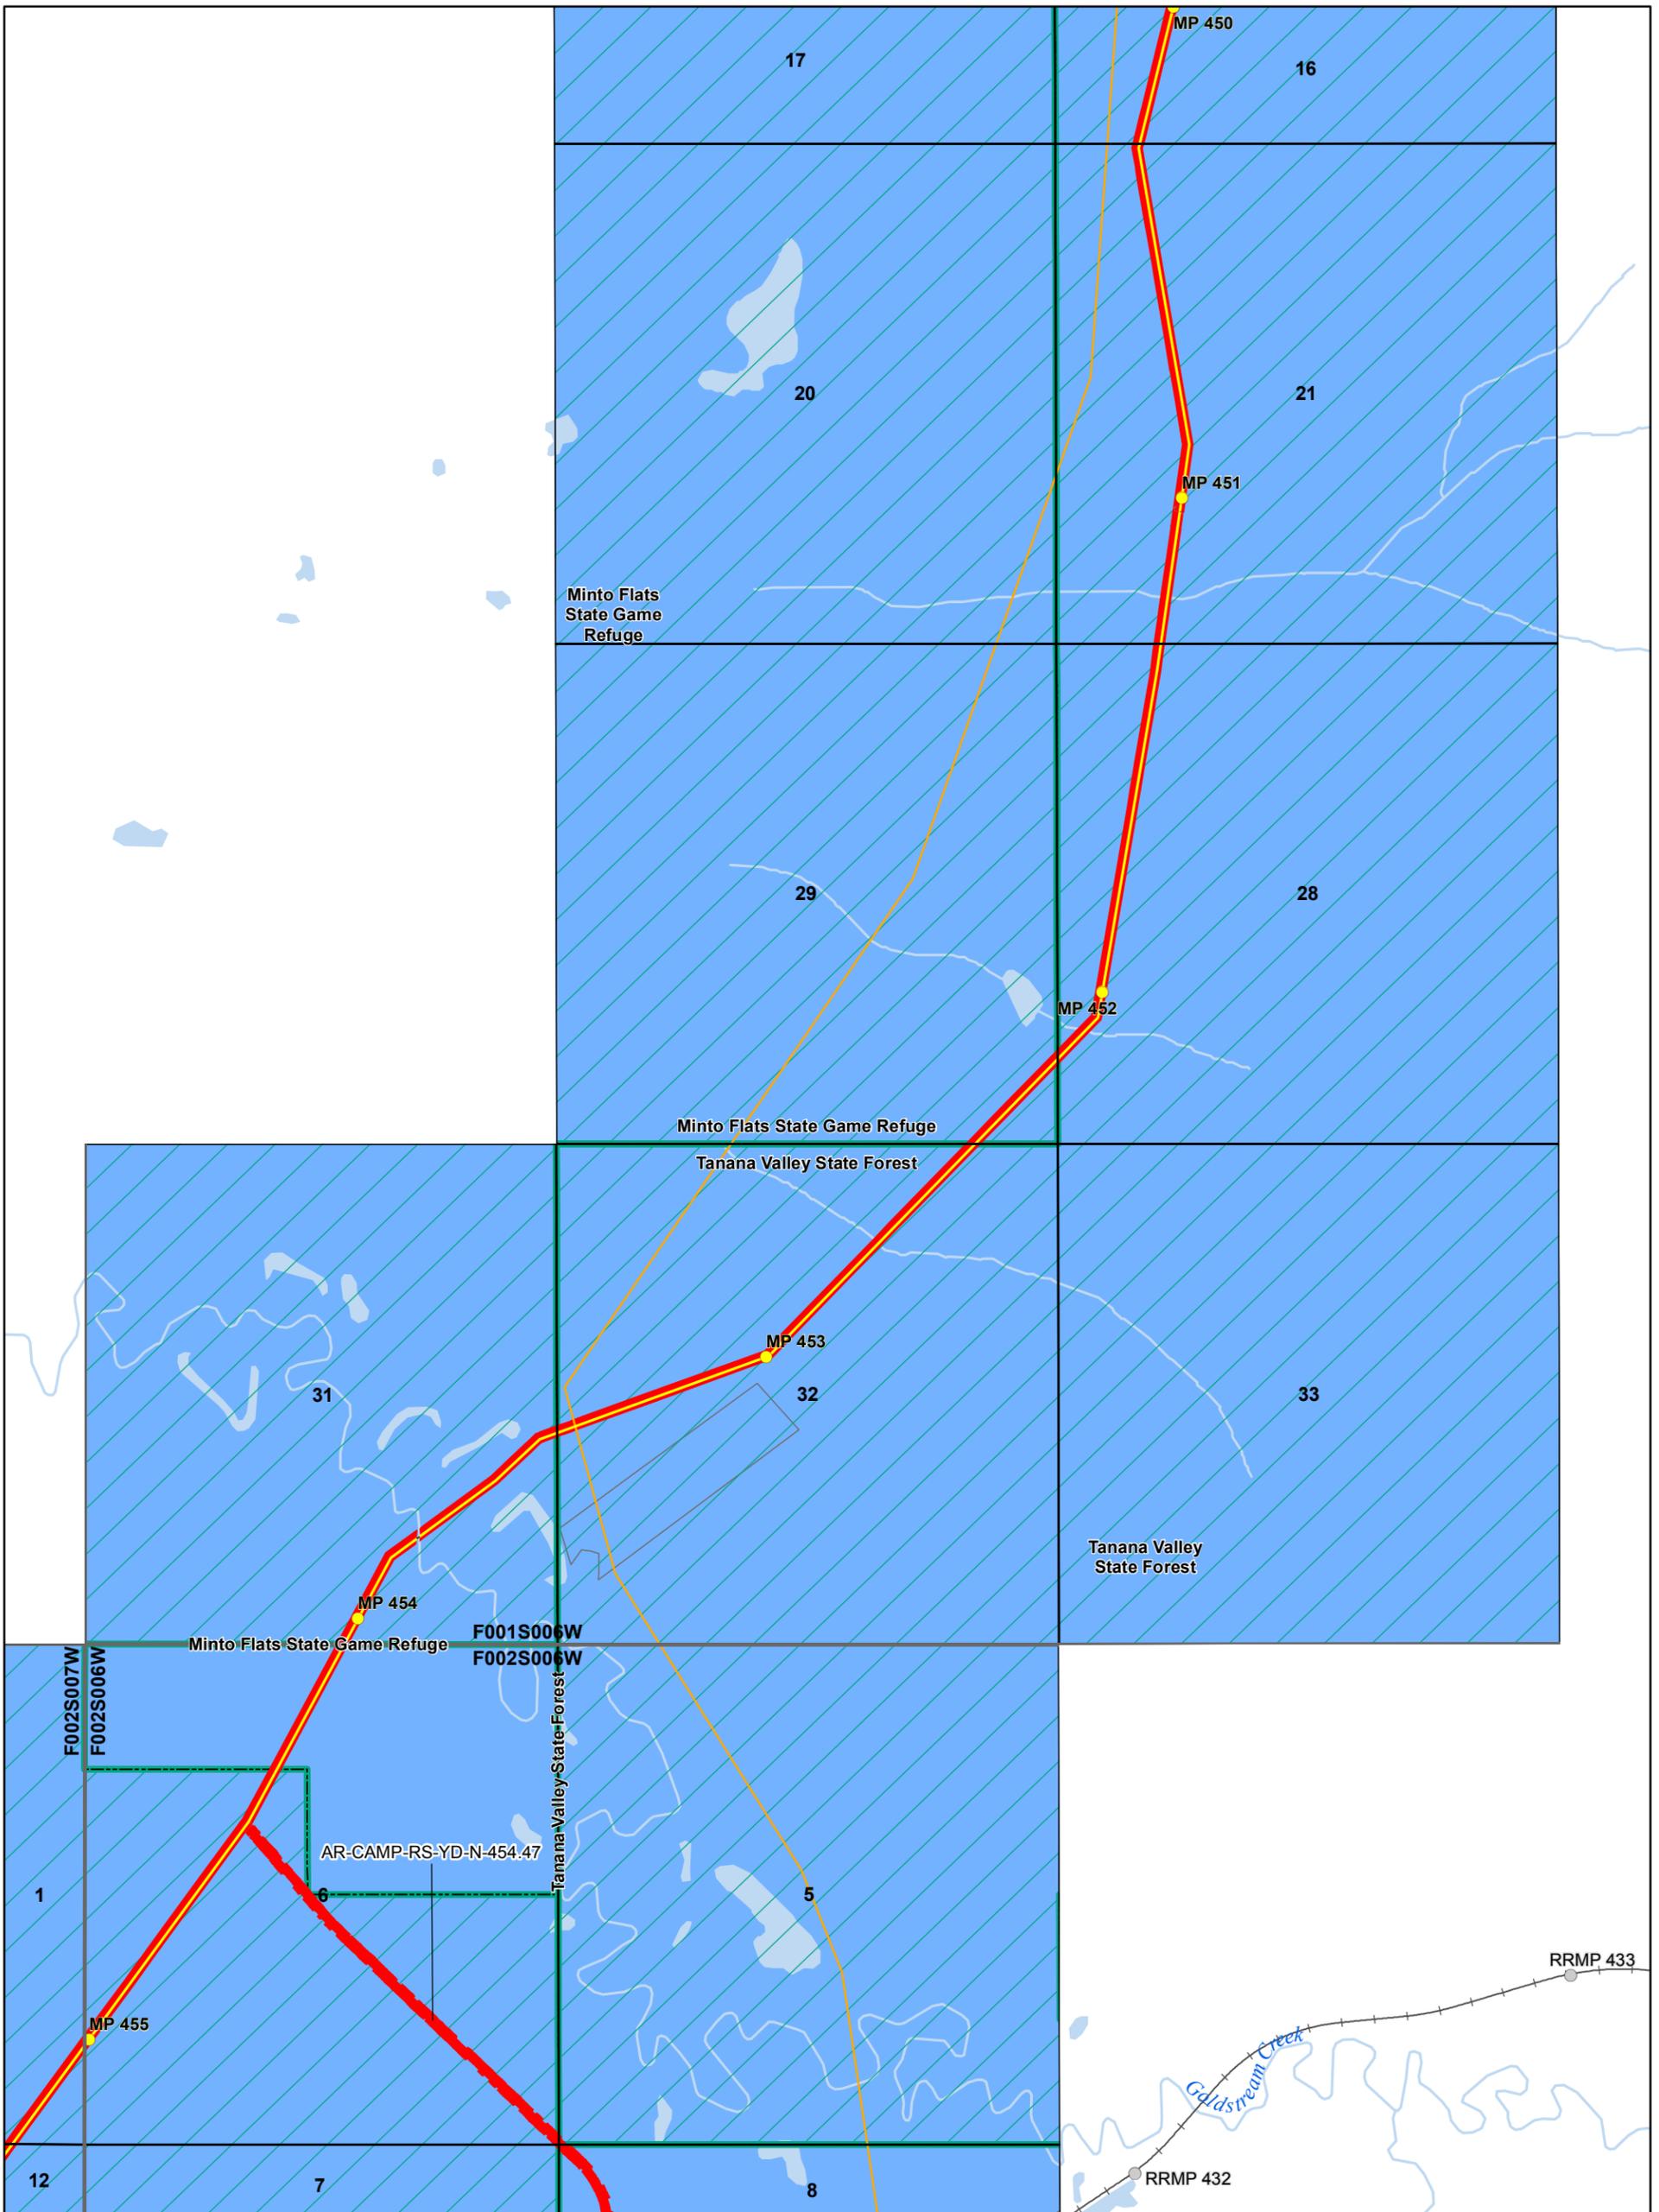


Document ID	004-C-22-DWG-D-0009
Date	1/14/2016

NOTICE - THE ALASKA GASLINE DEVELOPMENT CORPORATION ("AGDC") HAS APPROVED THE INFORMATION CONTAINED IN THIS DOCUMENT FOR PUBLIC RELEASE; HOWEVER, AGDC MAKES NO REPRESENTATION OR WARRANTY THAT THE INFORMATION, OR ANY PART OF IT, IS ACCURATE OR RELIABLE OR THAT AGDC HAS RECEIVED OR WILL RECEIVE ANY AUTHORIZATION NECESSARY TO PERMIT AGDC TO CONSTRUCT ANY PIPELINE OR OTHER PROJECT. ANY ACTION TAKEN OR NOT TAKEN OR EXPENDITURE MADE OR NOT MADE BY ANY PERSON BASED ON THE INFORMATION INCLUDED HEREIN IS AT SUCH PERSON'S OWN RISK AND RESPONSIBILITY, AND NO LIABILITY SHALL ARISE AGAINST AGDC AS A CONSEQUENCE THEREOF.

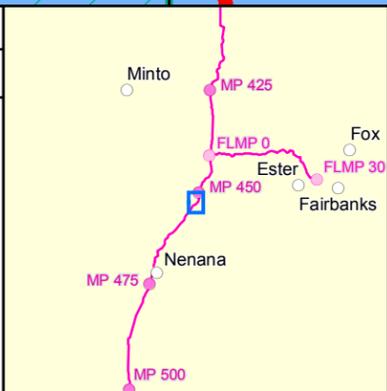

**Alaska Stand Alone Pipeline
State of Alaska ROW Amendment
(ADL 418997)**


 1:20,000
 1 inch = 1,667 feet

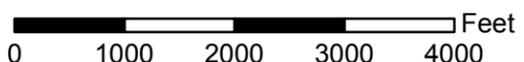

 0 1000 2000 3000 4000 Feet

ASAP

Alaska's In-State Gas Pipeline


Alaska Gasline Development Corporation
 3201 C Street, Suite 200 | Anchorage, AK 99503
 P 907.330.6300 | F 907.330.6309 | www.agdc.us

Sheet 117

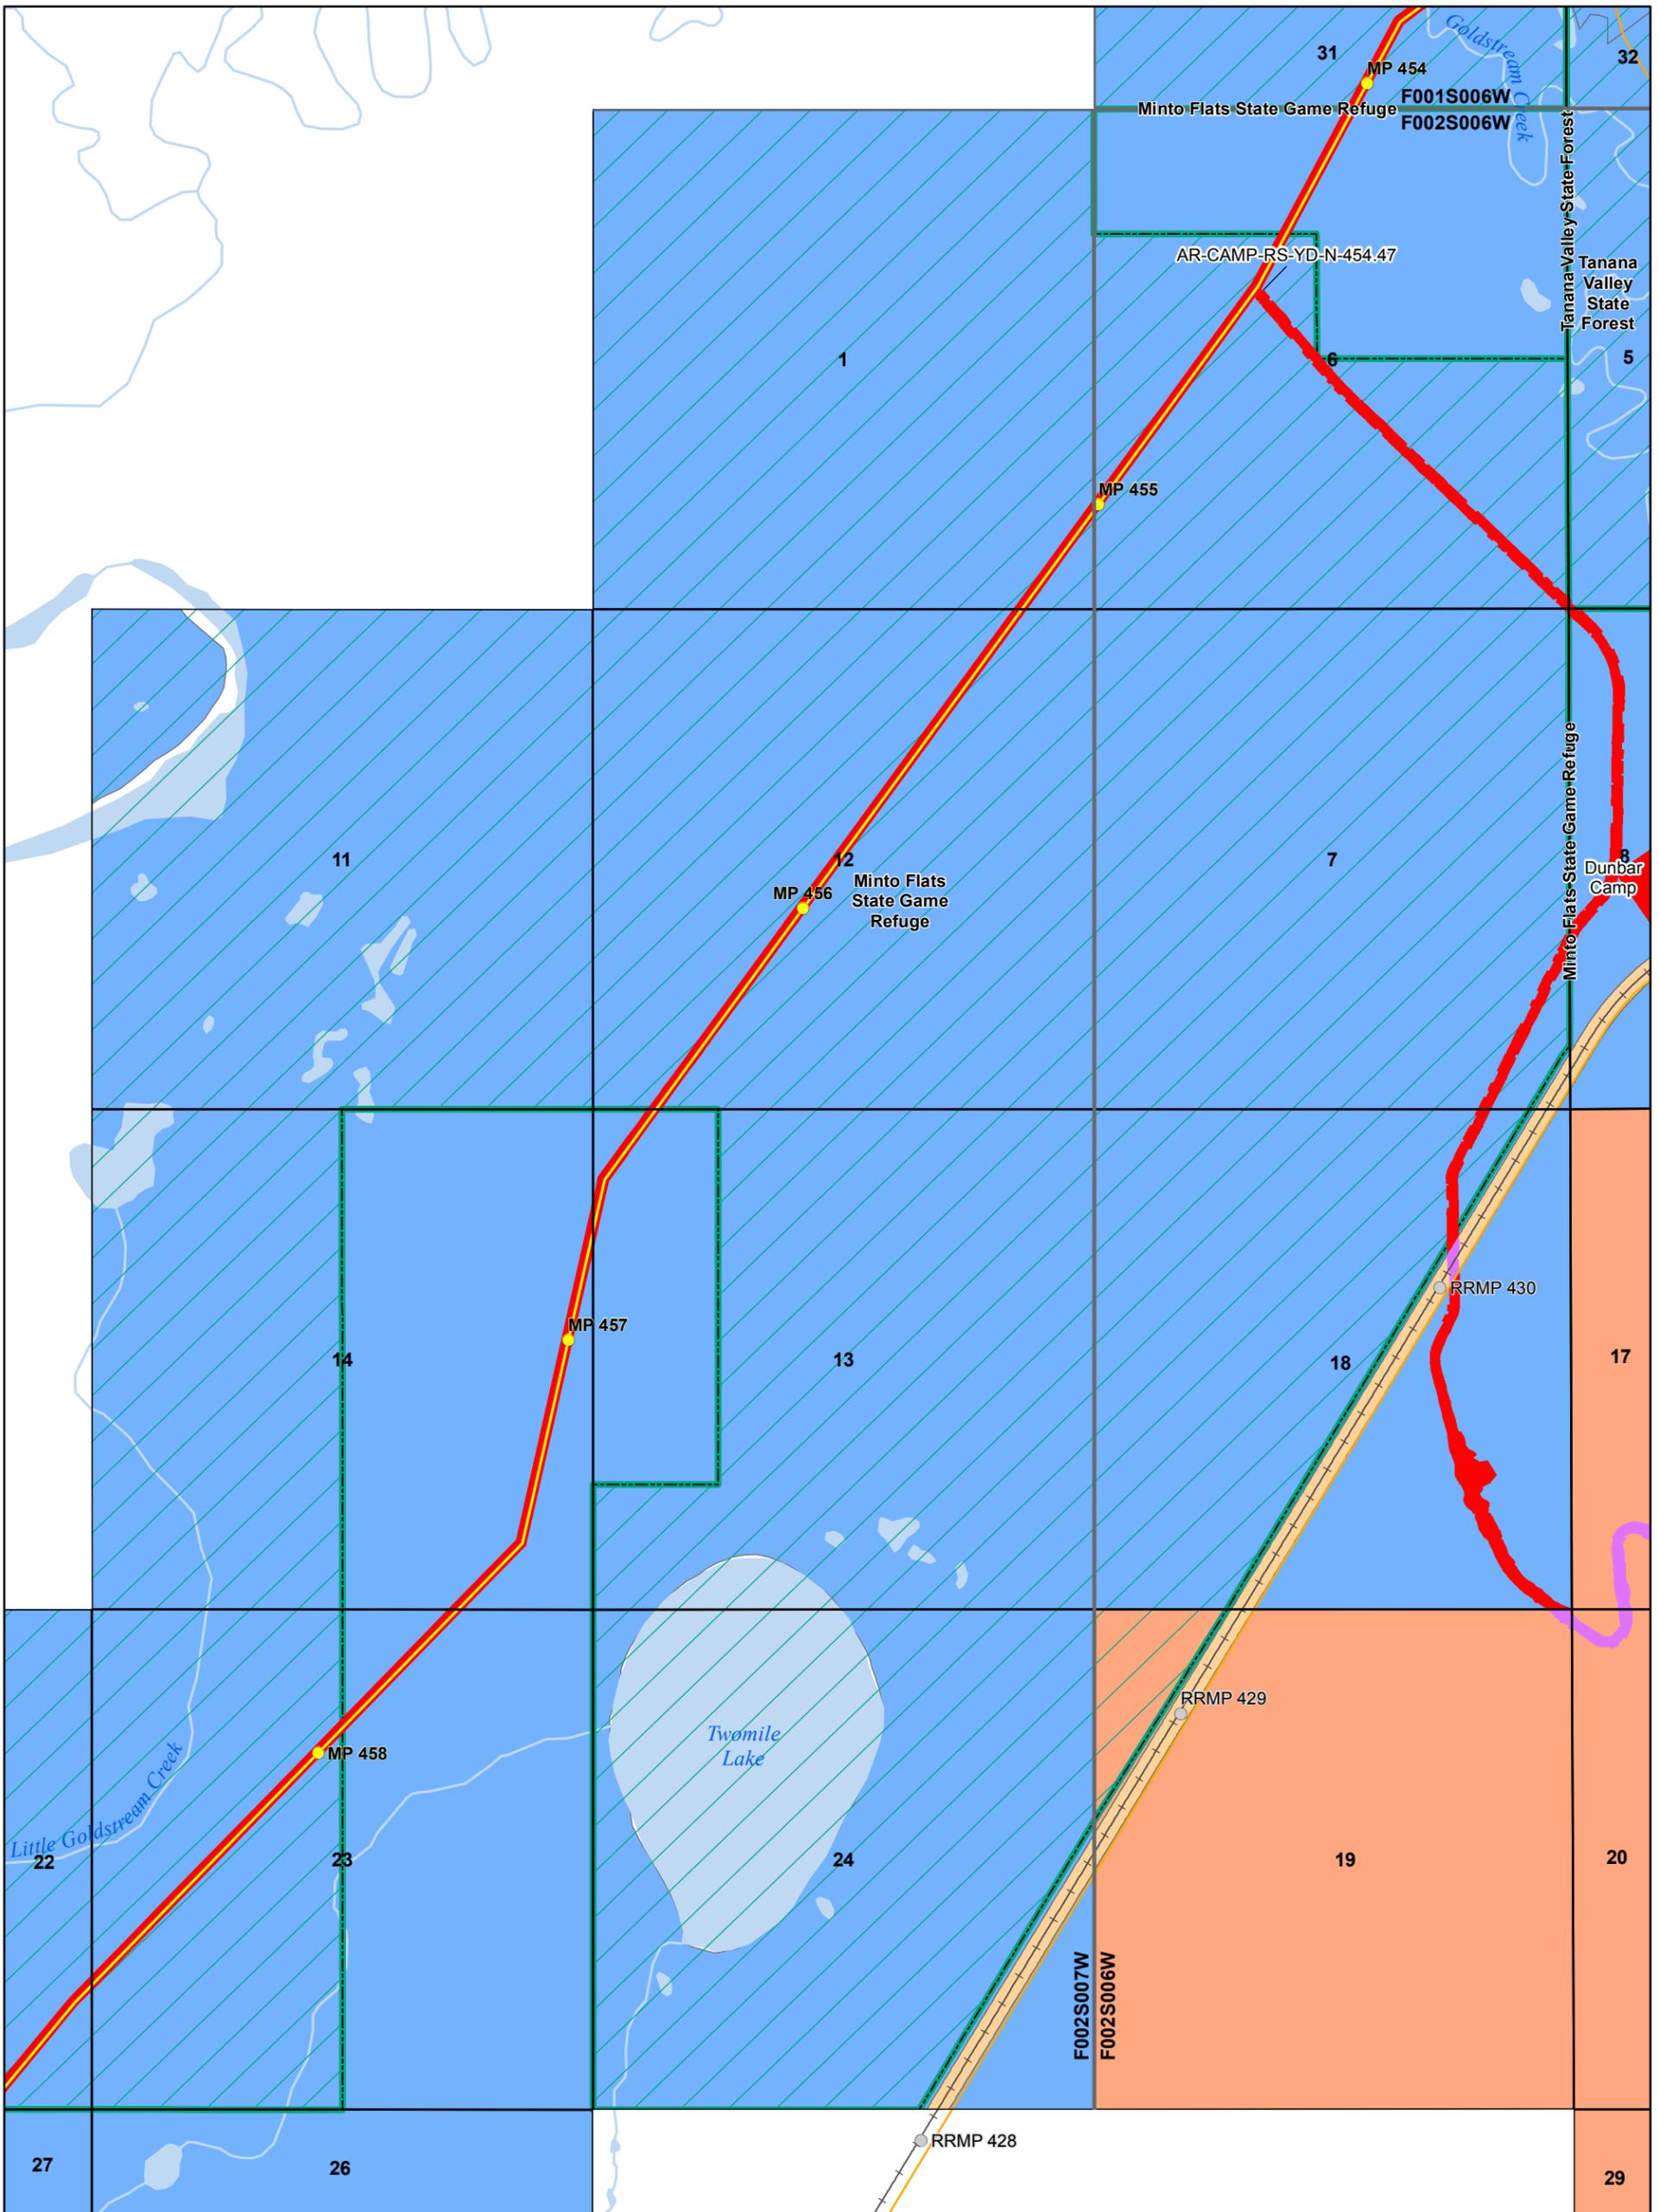

Document ID	004-C-22-DWG-D-0009
Date	1/14/2016

NOTICE - THE ALASKA GASLINE DEVELOPMENT CORPORATION ("AGDC") HAS APPROVED THE INFORMATION CONTAINED IN THIS DOCUMENT FOR PUBLIC RELEASE; HOWEVER, AGDC MAKES NO REPRESENTATION OR WARRANTY THAT THE INFORMATION, OR ANY PART OF IT, IS ACCURATE OR RELIABLE OR THAT AGDC HAS RECEIVED OR WILL RECEIVE ANY AUTHORIZATION NECESSARY TO PERMIT AGDC TO CONSTRUCT ANY PIPELINE OR OTHER PROJECT. ANY ACTION TAKEN OR NOT TAKEN OR EXPENDITURE MADE OR NOT MADE BY ANY PERSON BASED ON THE INFORMATION INCLUDED HEREIN IS AT SUCH PERSON'S OWN RISK AND RESPONSIBILITY, AND NO LIABILITY SHALL ARISE AGAINST AGDC AS A CONSEQUENCE THEREOF.

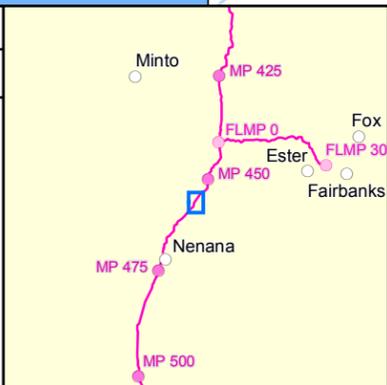

**Alaska Stand Alone Pipeline
State of Alaska ROW Amendment
(ADL 418997)**


 1:20,000
 1 inch = 1,667 feet



 0 1000 2000 3000 4000 Feet

ASAP

Alaska's In-State Gas Pipeline


Alaska Gasline Development Corporation
 3201 C Street, Suite 200 | Anchorage, AK 99503
 P 907.330.6300 | F 907.330.6309 | www.agdc.us

Sheet 118

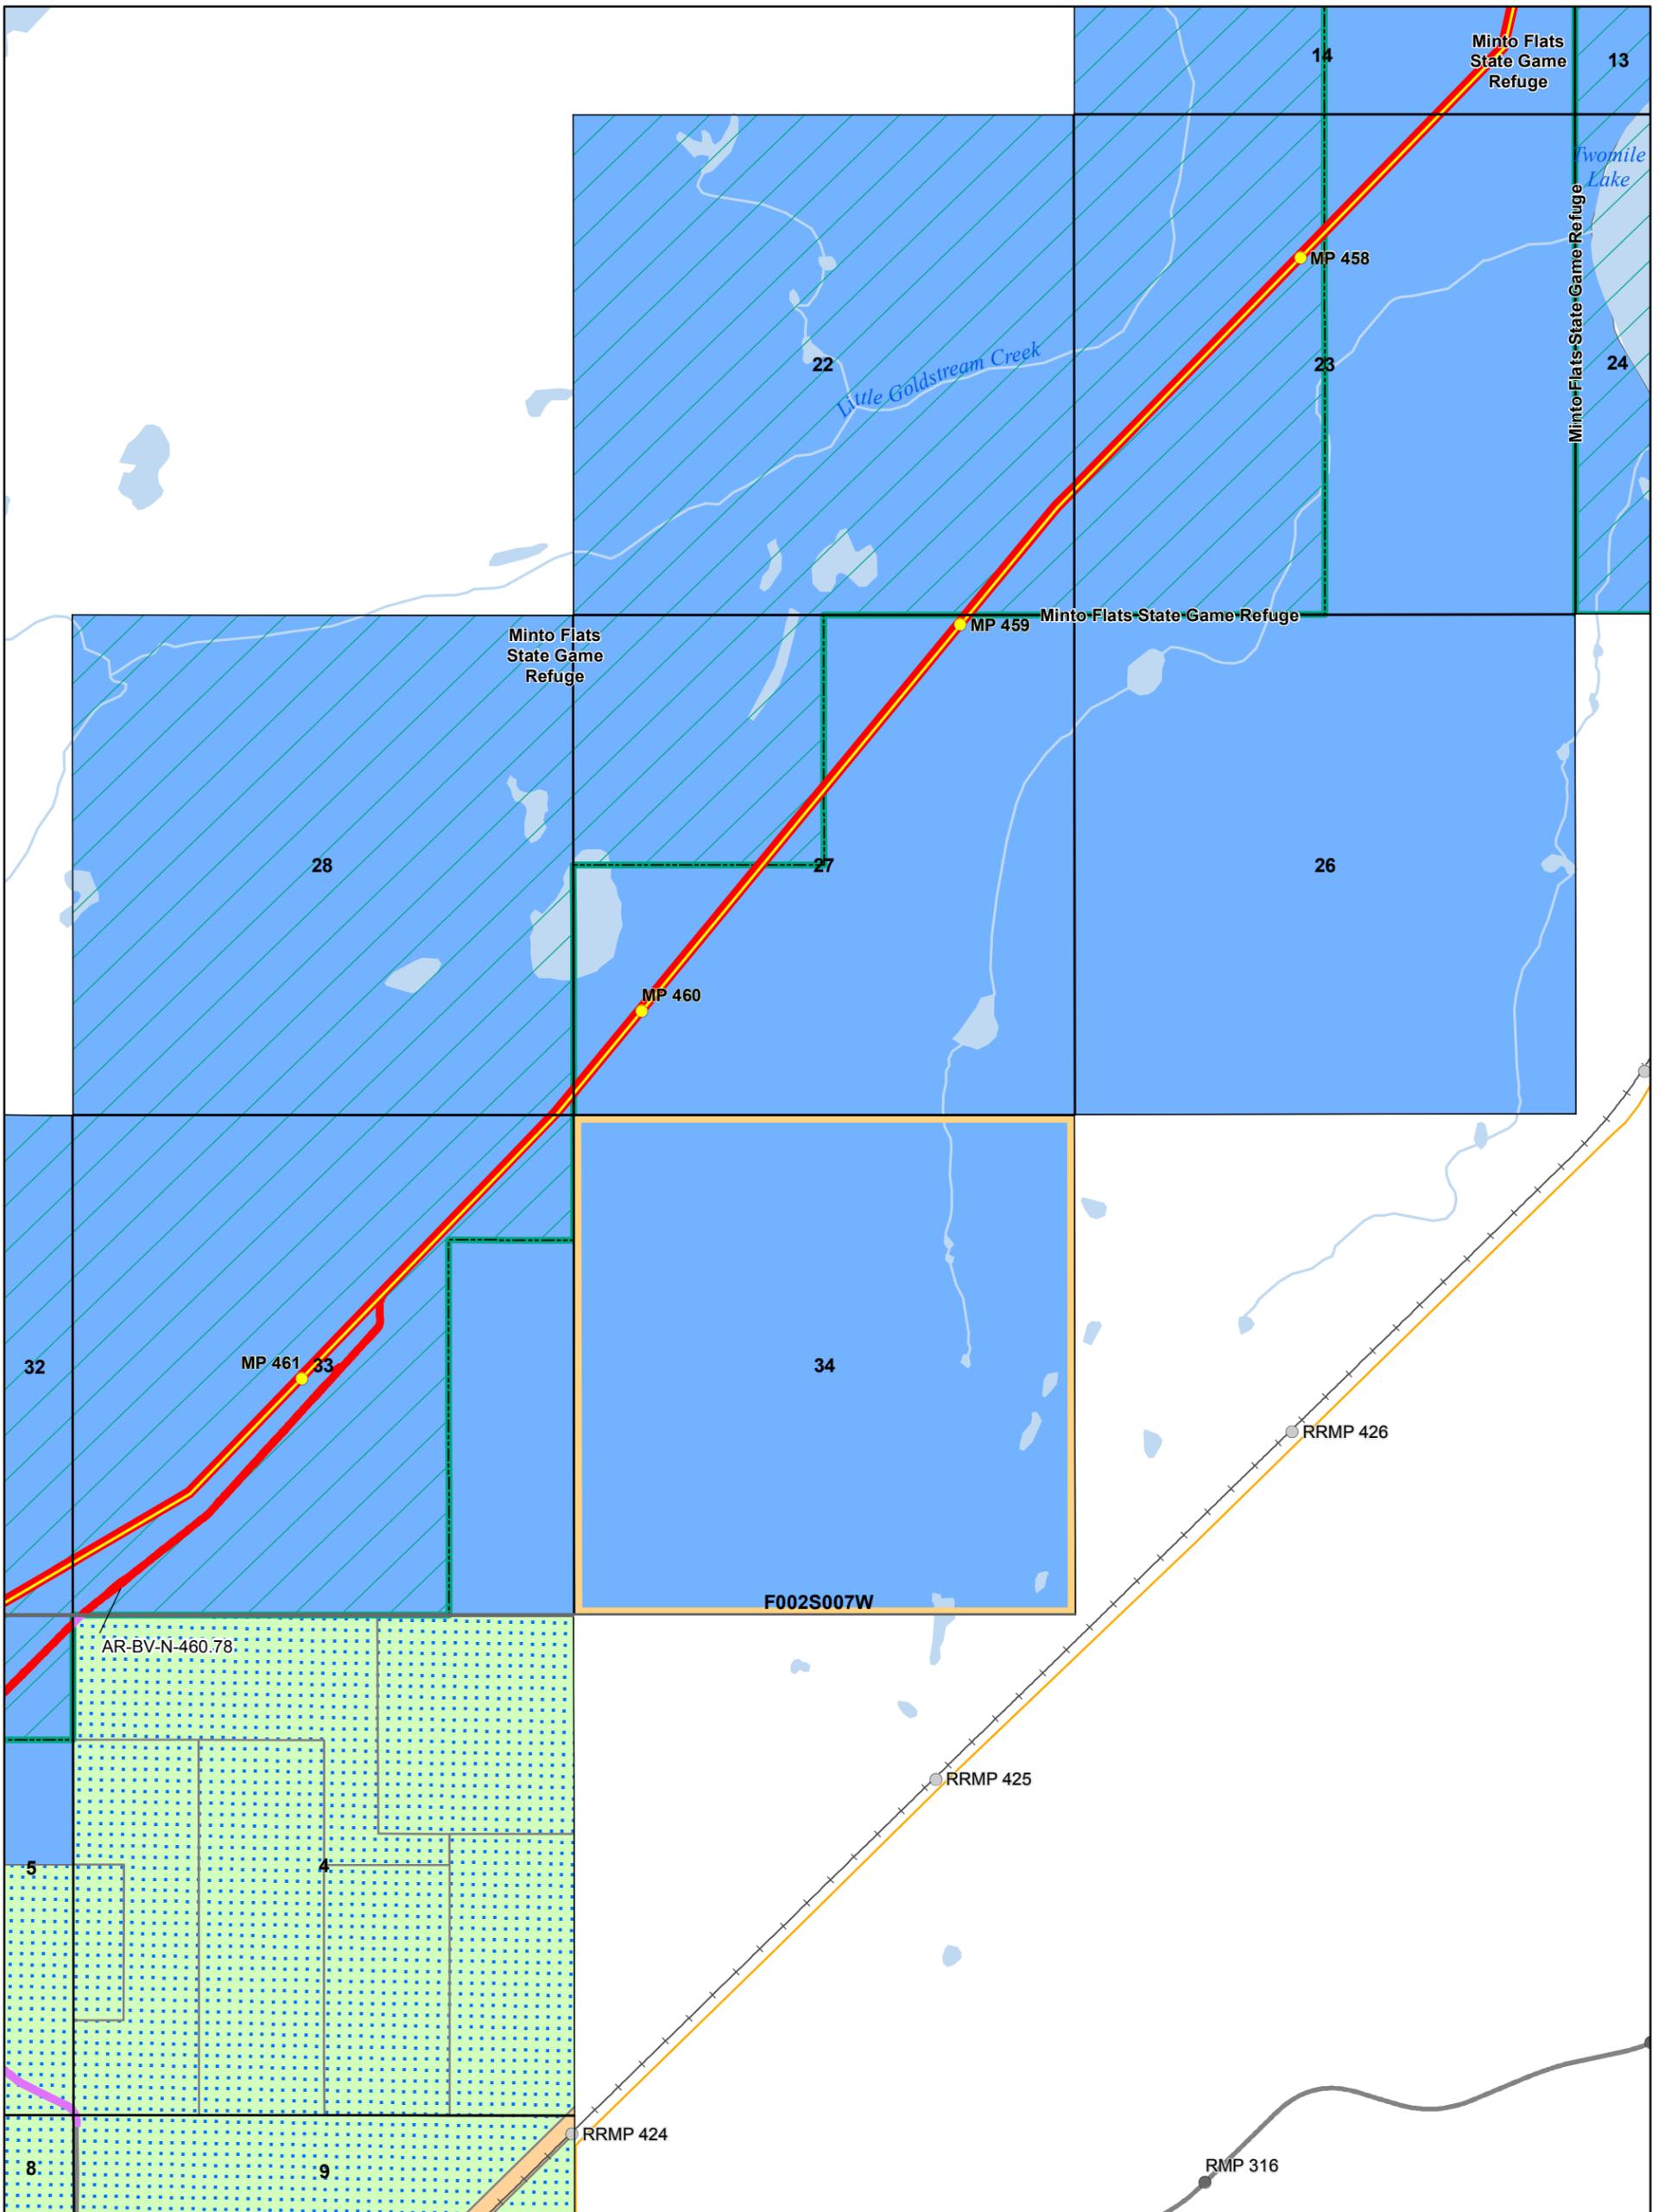


Document ID	004-C-22-DWG-D-0009
Date	1/14/2016

NOTICE - THE ALASKA GASLINE DEVELOPMENT CORPORATION ("AGDC") HAS APPROVED THE INFORMATION CONTAINED IN THIS DOCUMENT FOR PUBLIC RELEASE; HOWEVER, AGDC MAKES NO REPRESENTATION OR WARRANTY THAT THE INFORMATION, OR ANY PART OF IT, IS ACCURATE OR RELIABLE OR THAT AGDC HAS RECEIVED OR WILL RECEIVE ANY AUTHORIZATION NECESSARY TO PERMIT AGDC TO CONSTRUCT ANY PIPELINE OR OTHER PROJECT. ANY ACTION TAKEN OR NOT TAKEN OR EXPENDITURE MADE OR NOT MADE BY ANY PERSON BASED ON THE INFORMATION INCLUDED HEREIN IS AT SUCH PERSON'S OWN RISK AND RESPONSIBILITY, AND NO LIABILITY SHALL ARISE AGAINST AGDC AS A CONSEQUENCE THEREOF.

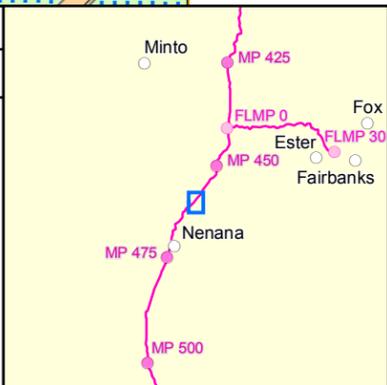

**Alaska Stand Alone Pipeline
State of Alaska ROW Amendment
(ADL 418997)**


 1:20,000
 1 inch = 1,667 feet

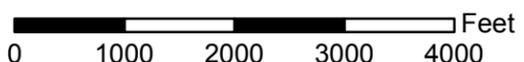

 0 1000 2000 3000 4000 Feet

ASAP

Alaska's In-State Gas Pipeline

Alaska Gasline Development Corporation
 3201 C Street, Suite 200 | Anchorage, AK 99503
 P 907.330.6300 | F 907.330.6309 | www.agdc.us

Sheet 119

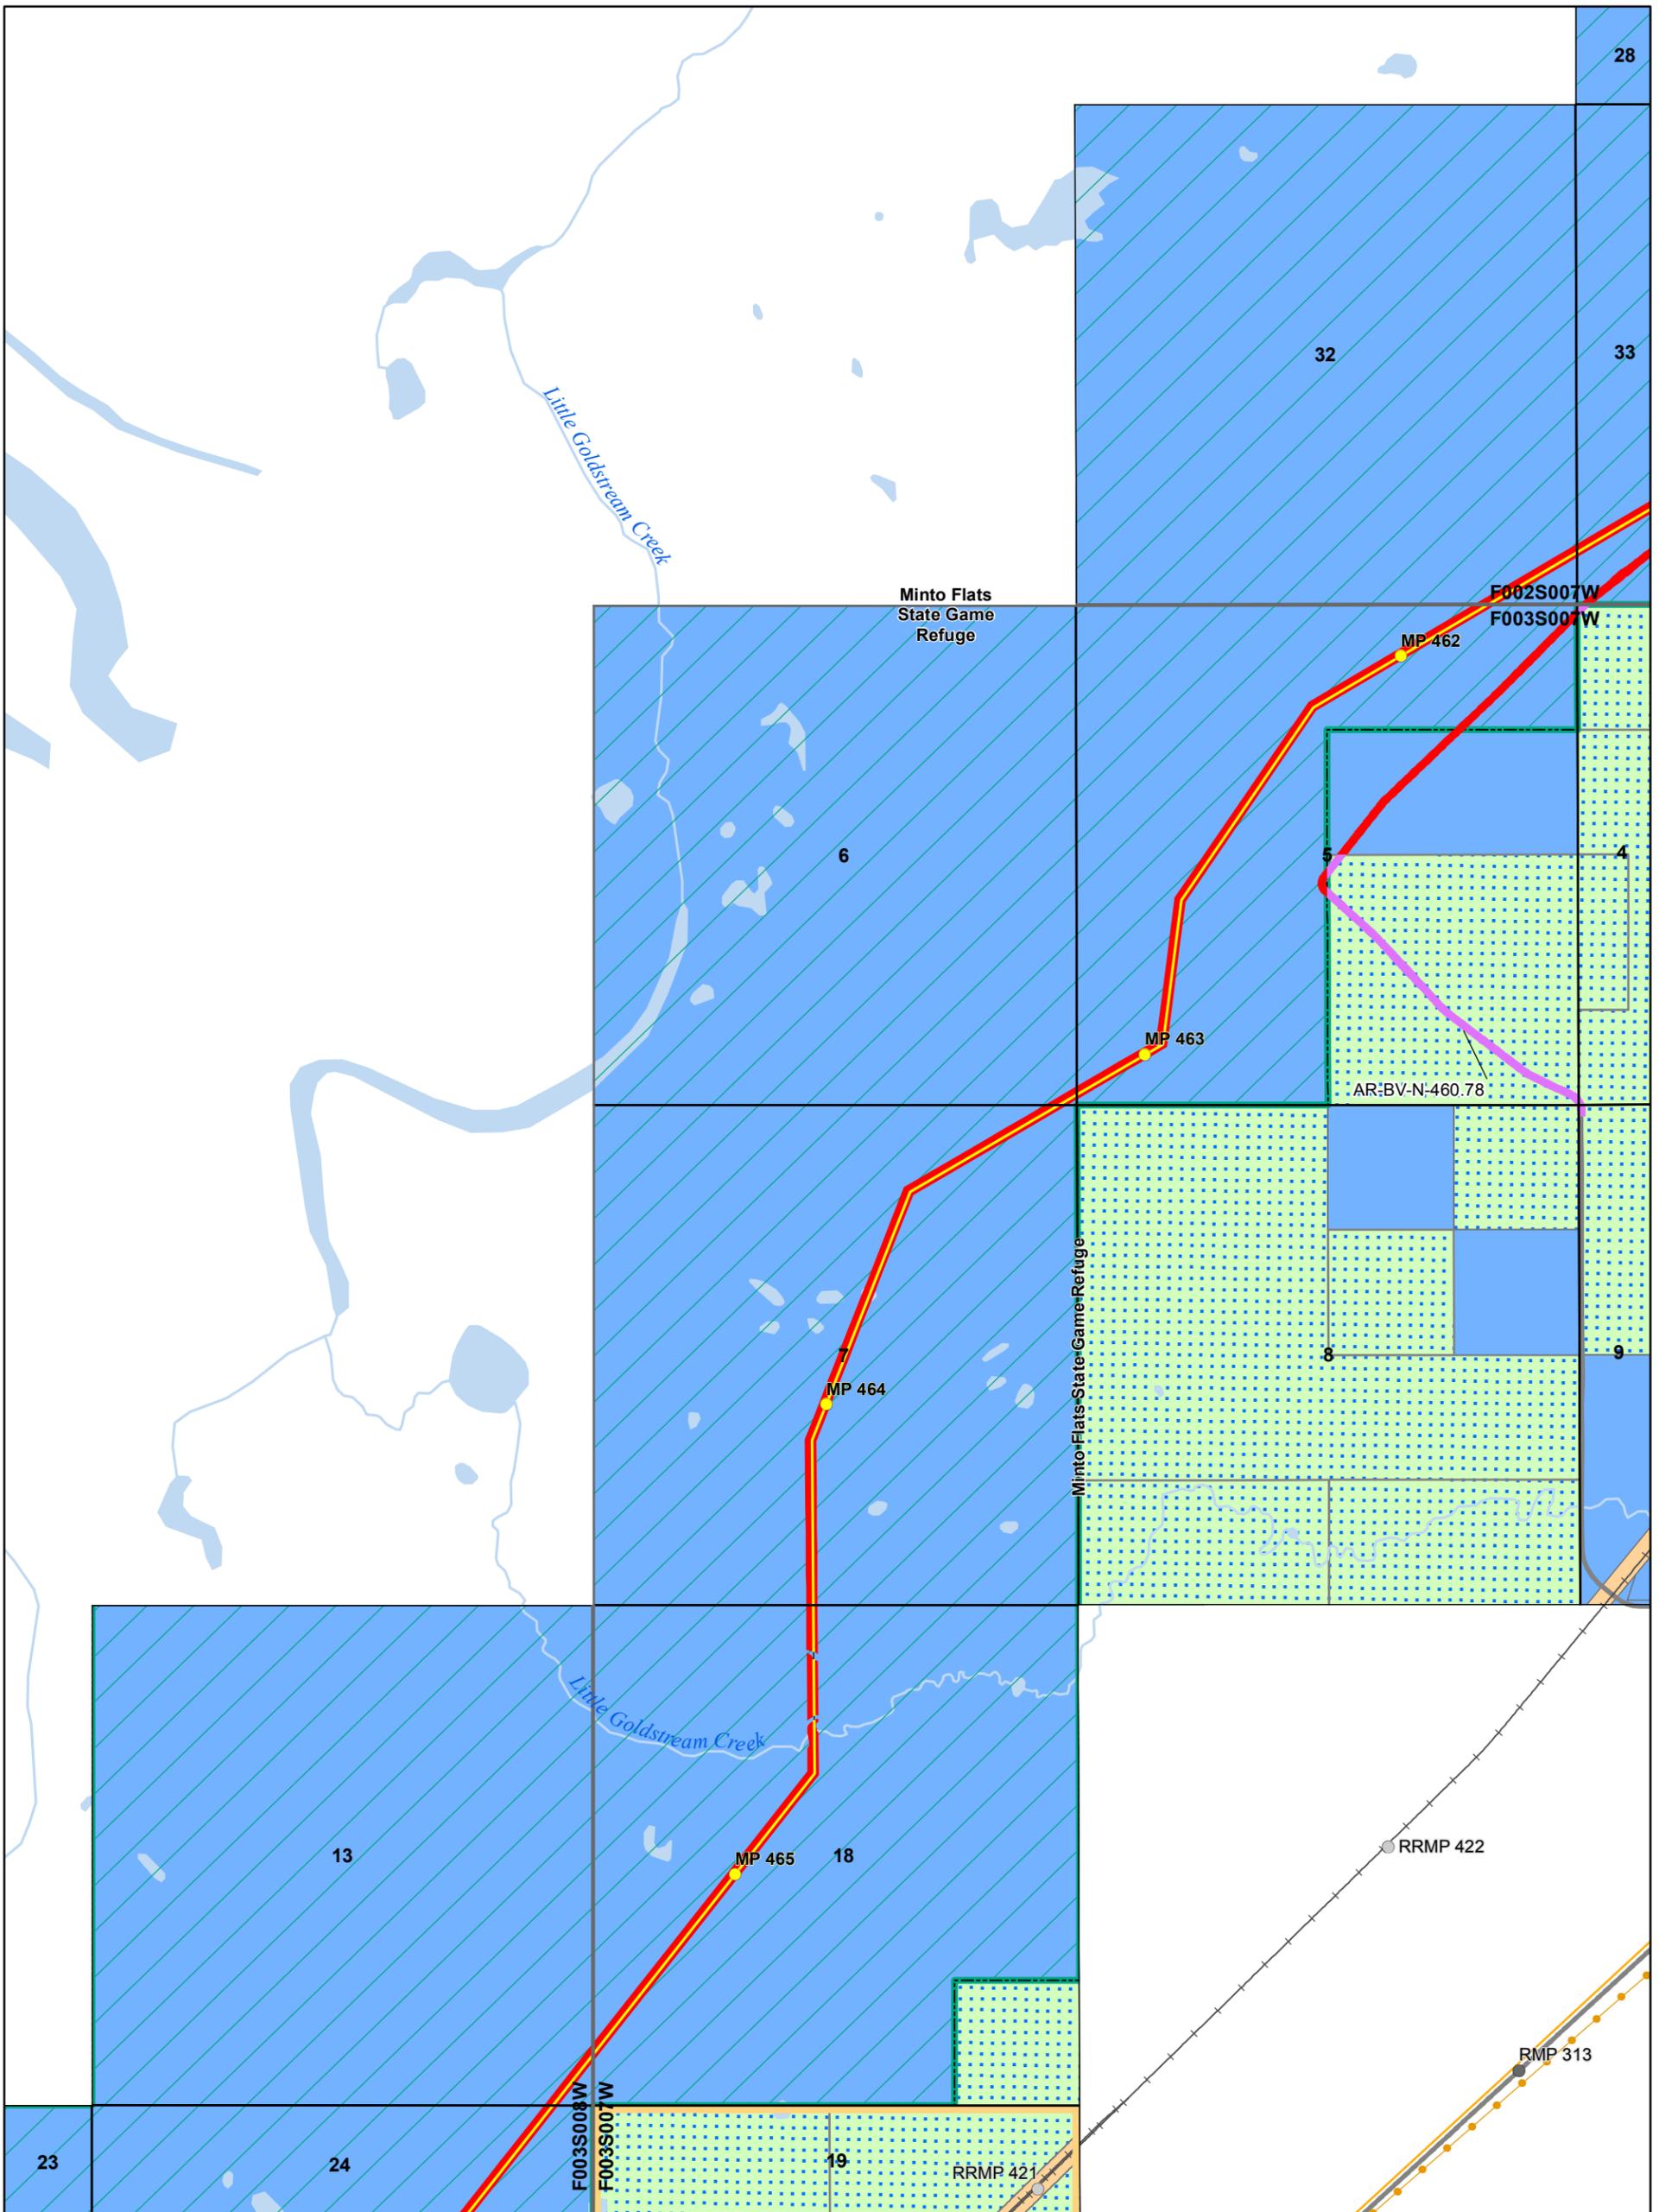

Document ID	004-C-22-DWG-D-0009
Date	1/14/2016

NOTICE - THE ALASKA GASLINE DEVELOPMENT CORPORATION ("AGDC") HAS APPROVED THE INFORMATION CONTAINED IN THIS DOCUMENT FOR PUBLIC RELEASE; HOWEVER, AGDC MAKES NO REPRESENTATION OR WARRANTY THAT THE INFORMATION, OR ANY PART OF IT, IS ACCURATE OR RELIABLE OR THAT AGDC HAS RECEIVED OR WILL RECEIVE ANY AUTHORIZATION NECESSARY TO PERMIT AGDC TO CONSTRUCT ANY PIPELINE OR OTHER PROJECT. ANY ACTION TAKEN OR NOT TAKEN OR EXPENDITURE MADE OR NOT MADE BY ANY PERSON BASED ON THE INFORMATION INCLUDED HEREIN IS AT SUCH PERSON'S OWN RISK AND RESPONSIBILITY, AND NO LIABILITY SHALL ARISE AGAINST AGDC AS A CONSEQUENCE THEREOF.



**Alaska Stand Alone Pipeline
State of Alaska ROW Amendment
(ADL 418997)**


 1:20,000
 1 inch = 1,667 feet



 0 1000 2000 3000 4000 Feet

ASAP

Alaska's In-State Gas Pipeline


Alaska Gasline Development Corporation
 3201 C Street, Suite 200 | Anchorage, AK 99503
 P 907.330.6300 | F 907.330.6309 | www.agdc.us

Sheet 120

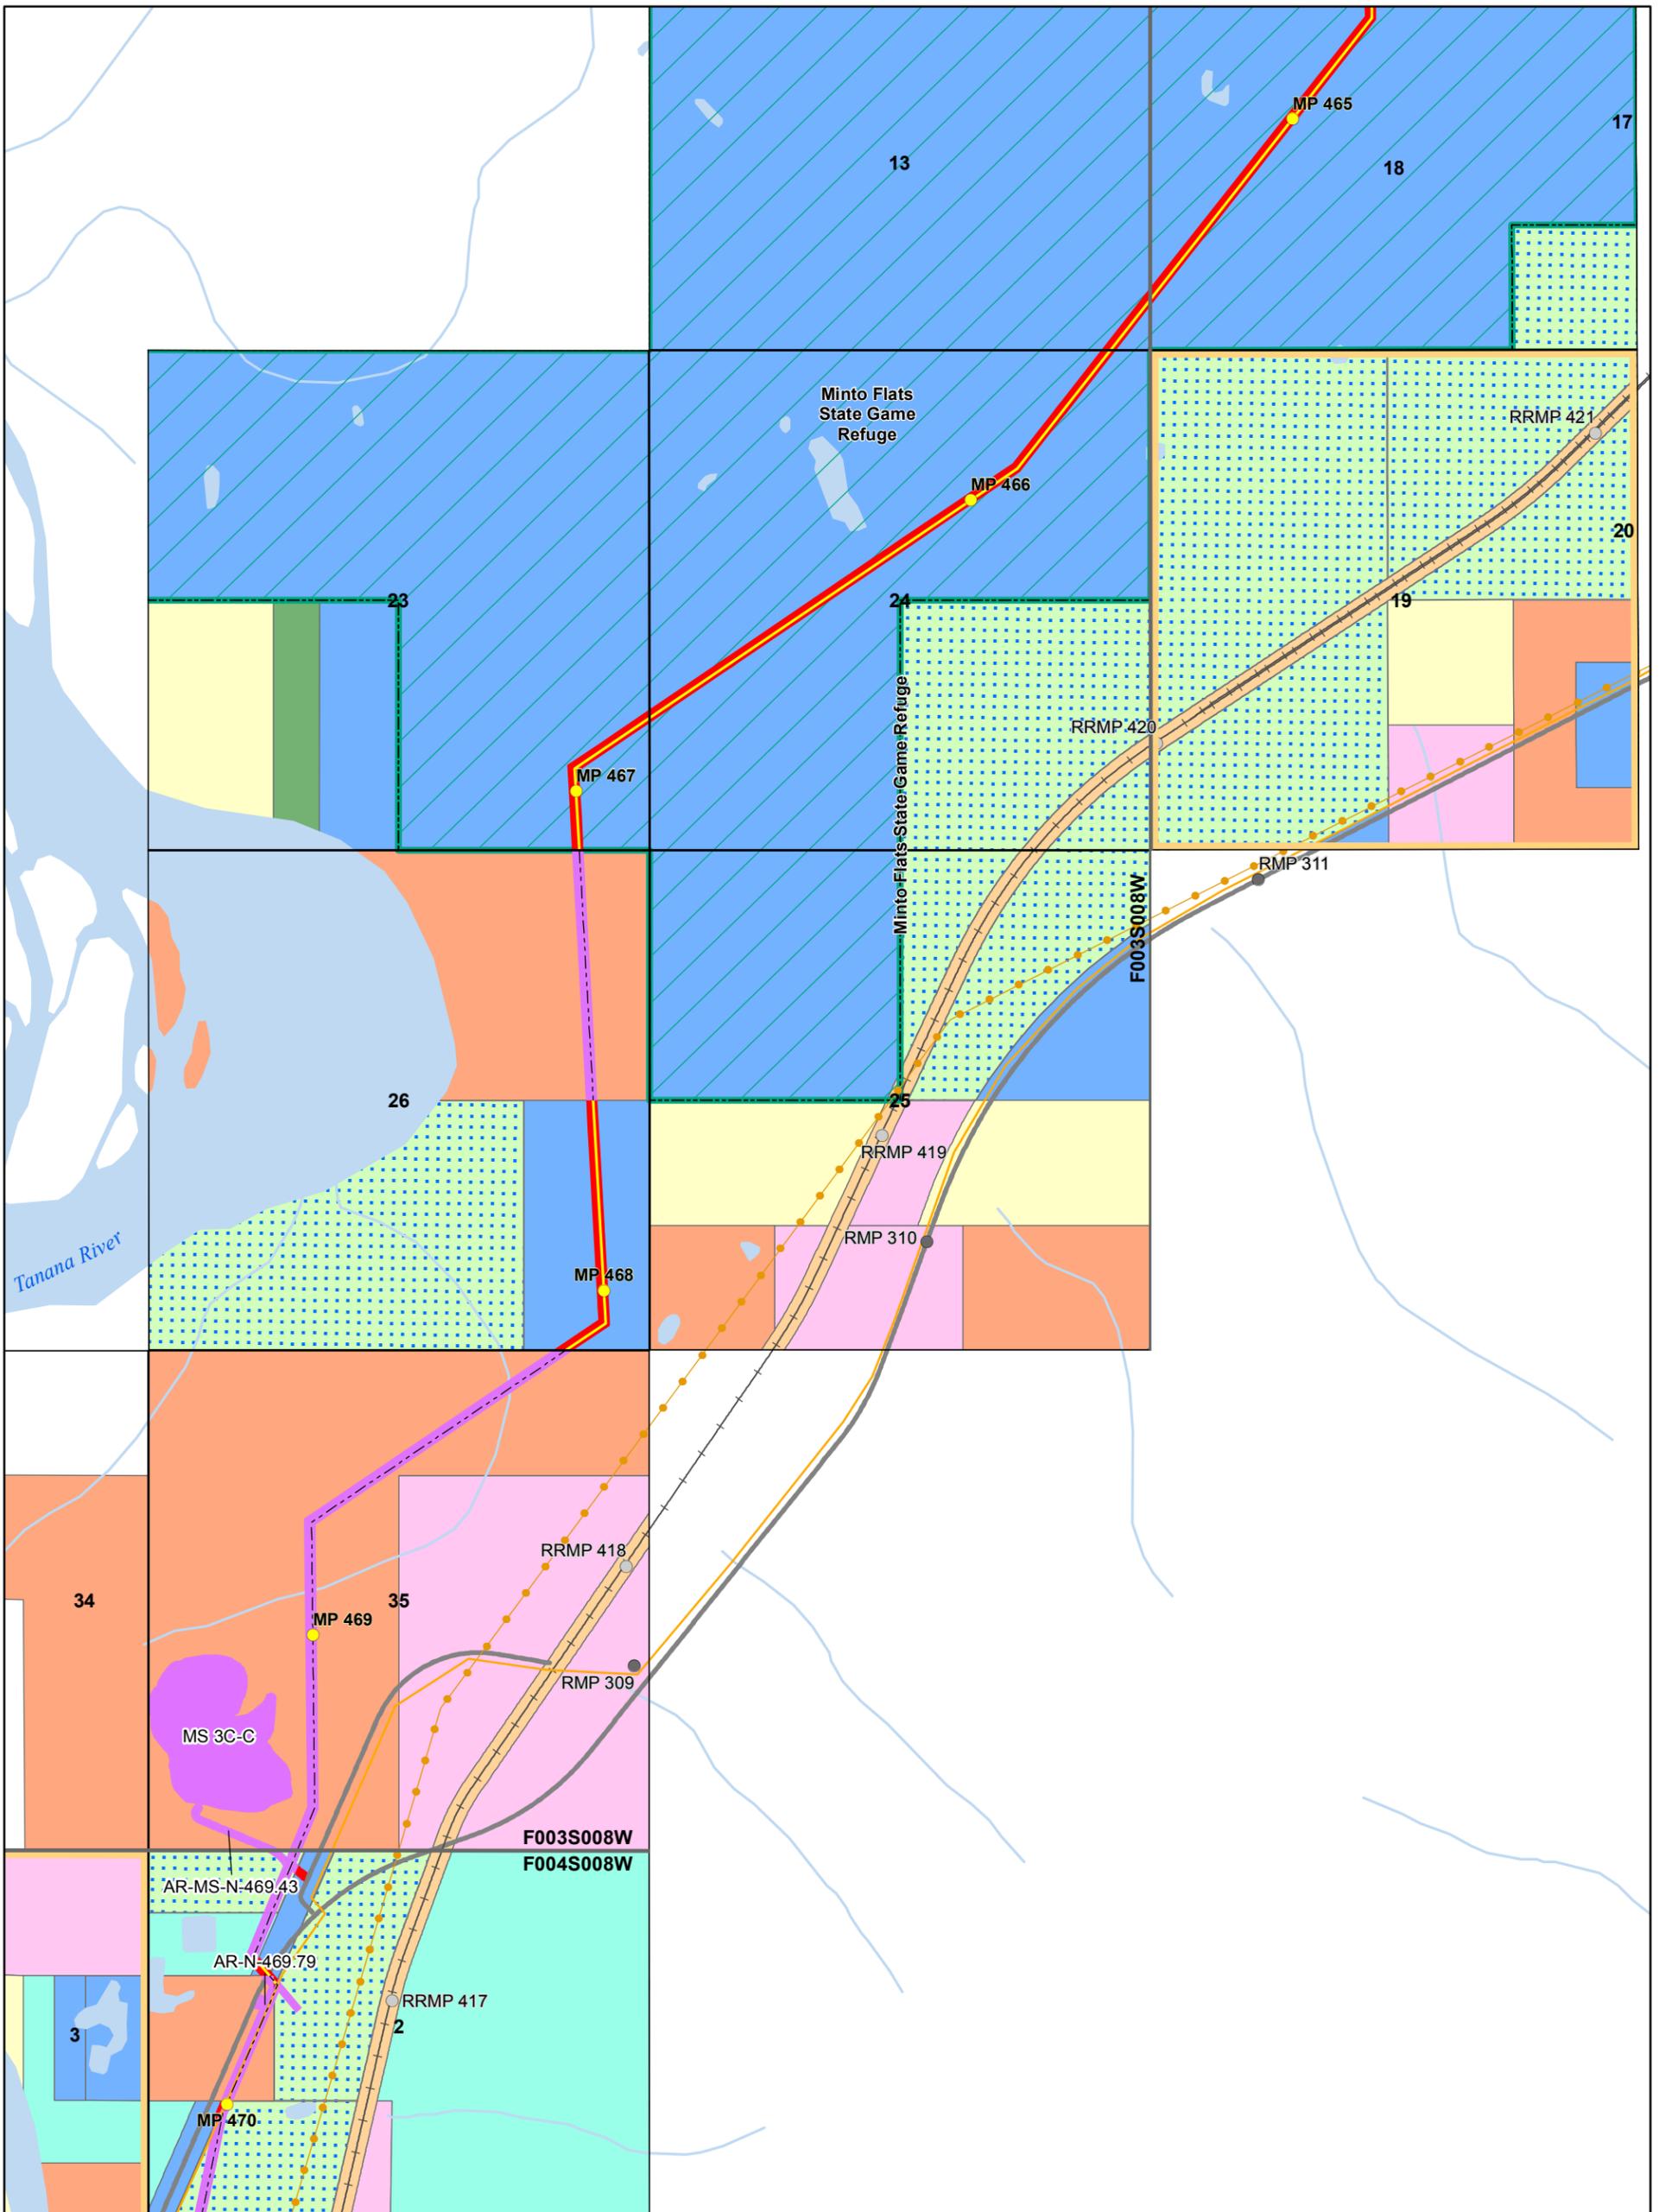

Document ID	004-C-22-DWG-D-0009
Date	1/14/2016

NOTICE - THE ALASKA GASLINE DEVELOPMENT CORPORATION ("AGDC") HAS APPROVED THE INFORMATION CONTAINED IN THIS DOCUMENT FOR PUBLIC RELEASE; HOWEVER, AGDC MAKES NO REPRESENTATION OR WARRANTY THAT THE INFORMATION, OR ANY PART OF IT, IS ACCURATE OR RELIABLE OR THAT AGDC HAS RECEIVED OR WILL RECEIVE ANY AUTHORIZATION NECESSARY TO PERMIT AGDC TO CONSTRUCT ANY PIPELINE OR OTHER PROJECT. ANY ACTION TAKEN OR NOT TAKEN OR EXPENDITURE MADE OR NOT MADE BY ANY PERSON BASED ON THE INFORMATION INCLUDED HEREIN IS AT SUCH PERSON'S OWN RISK AND RESPONSIBILITY, AND NO LIABILITY SHALL ARISE AGAINST AGDC AS A CONSEQUENCE THEREOF.

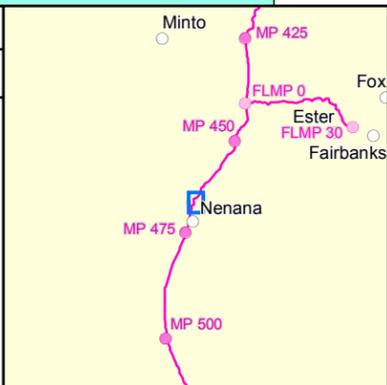

**Alaska Stand Alone Pipeline
State of Alaska ROW Amendment
(ADL 418997)**


 1:20,000
 1 inch = 1,667 feet



 0 1000 2000 3000 4000 Feet



Alaska's In-State Gas Pipeline


Alaska Gasline Development Corporation
 3201 C Street, Suite 200 | Anchorage, AK 99503
 P 907.330.6300 | F 907.330.6309 | www.agdc.us

Sheet 121

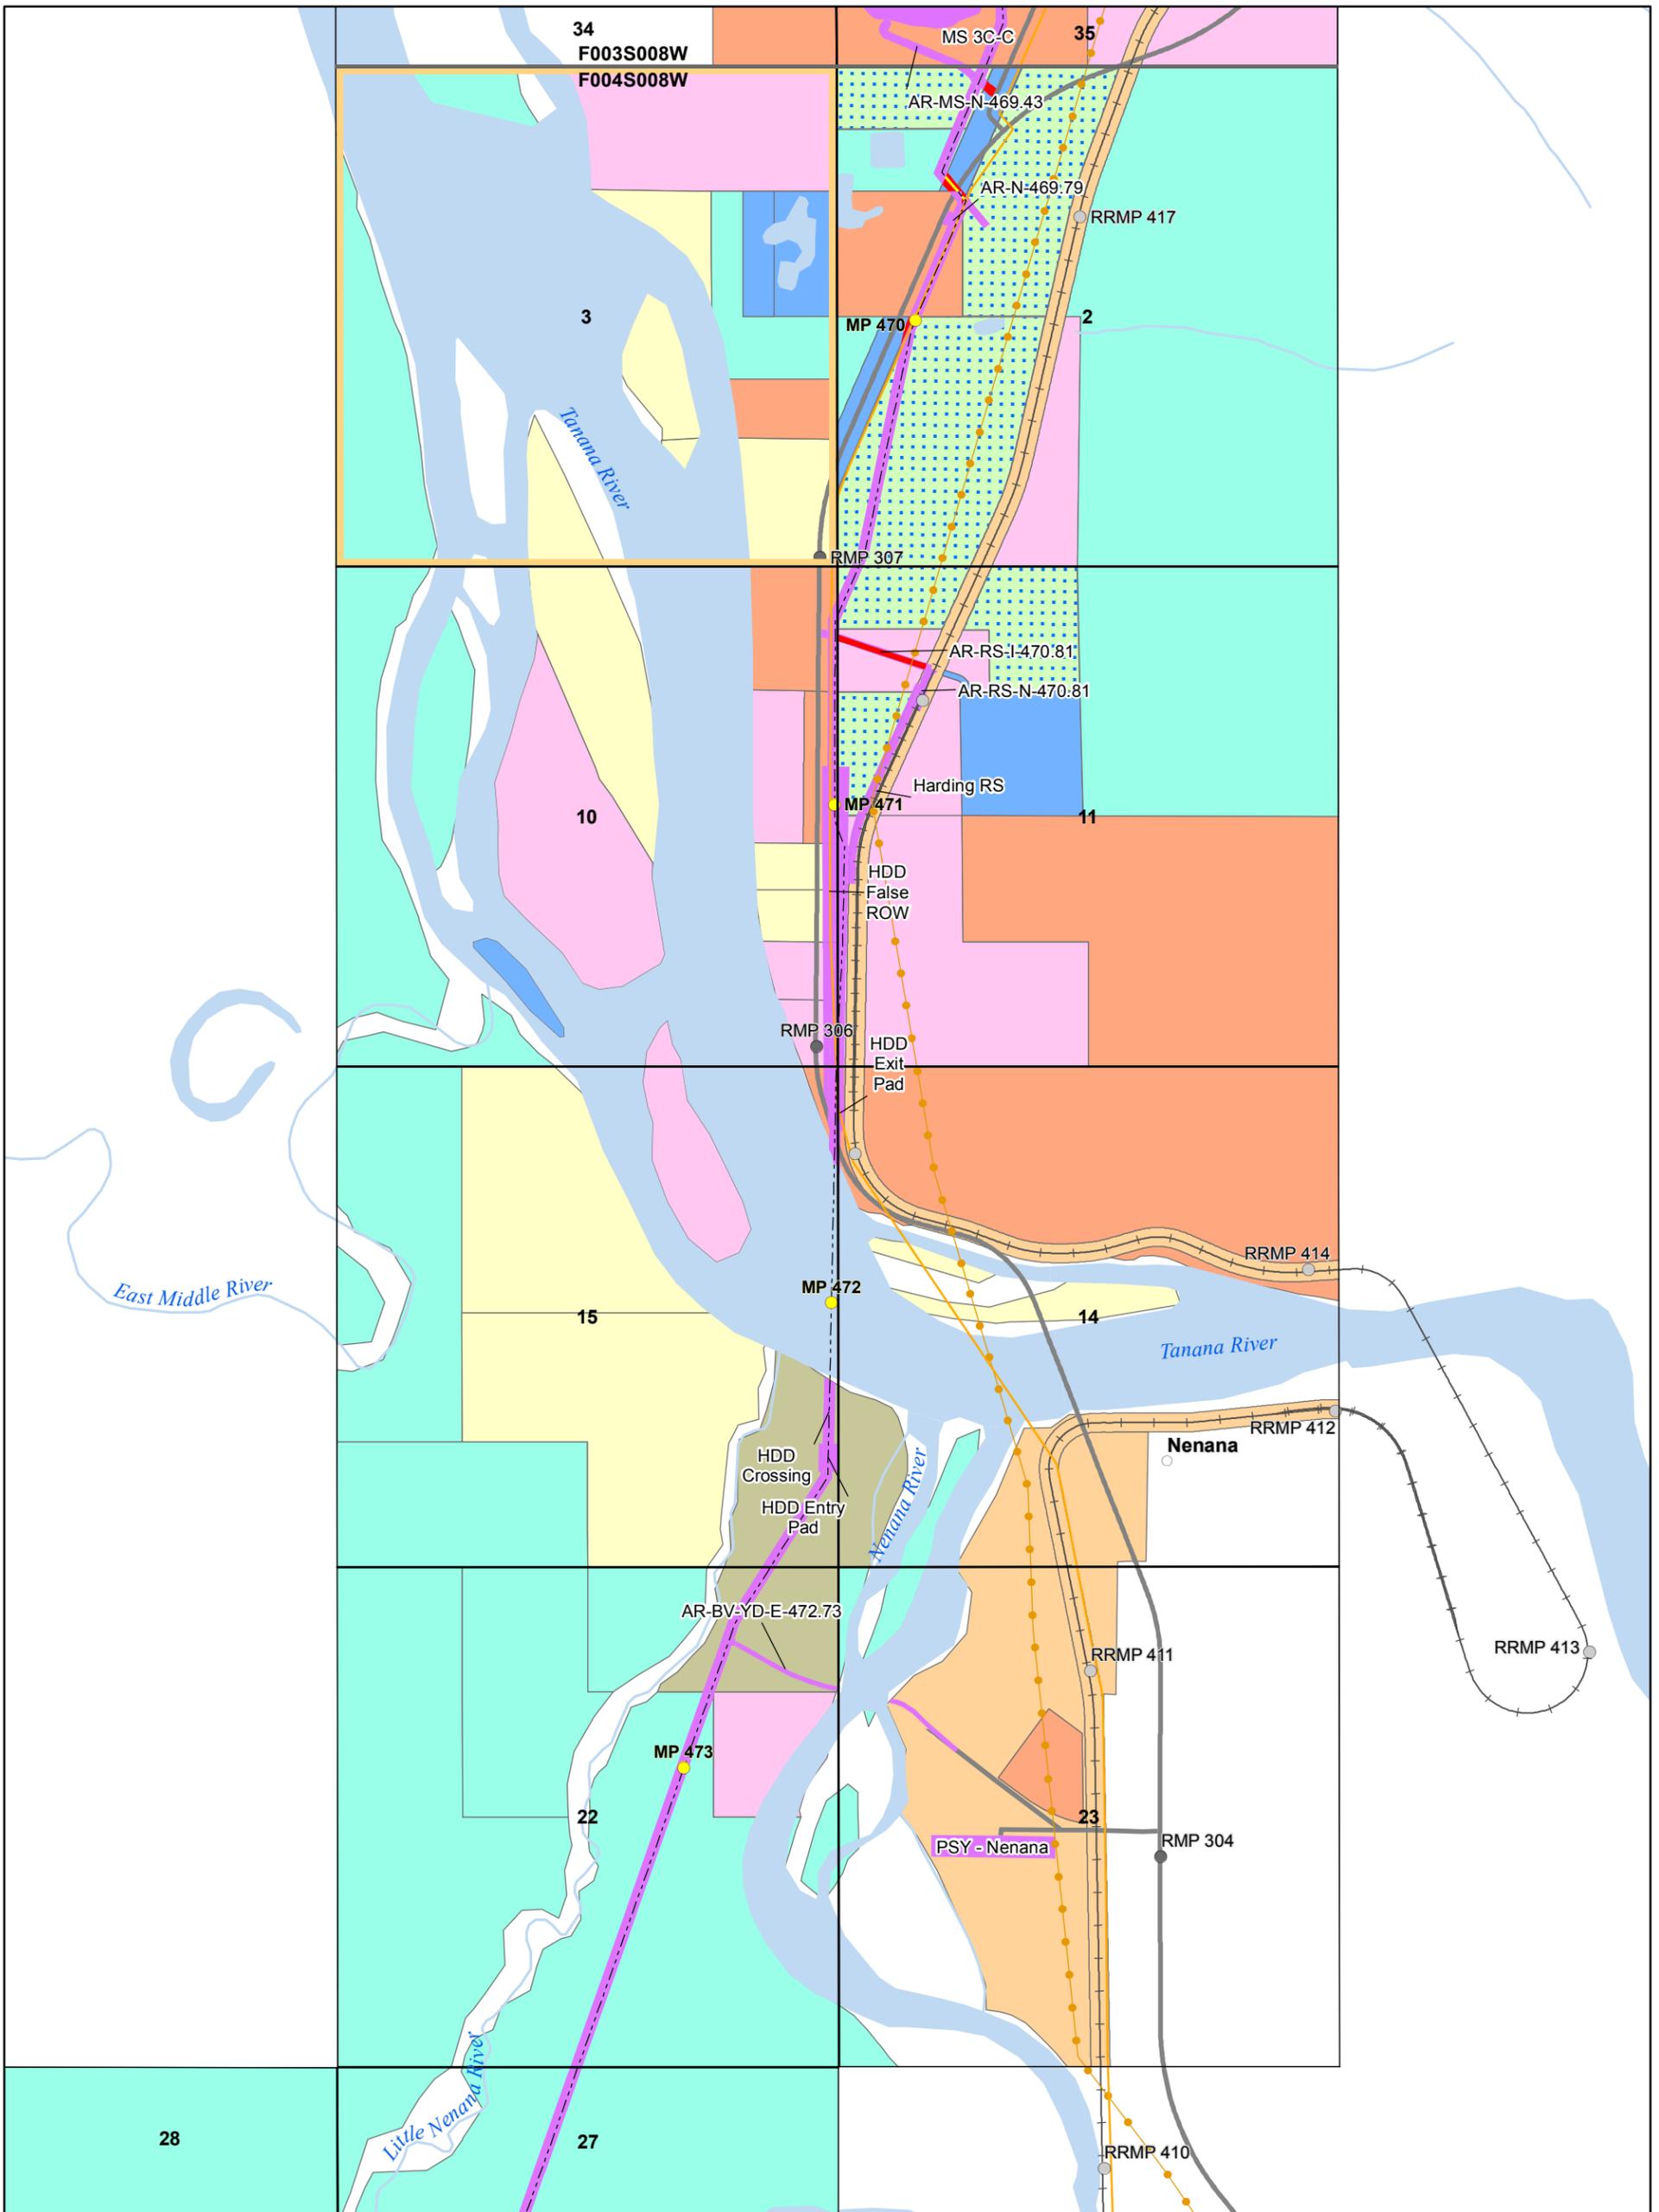

Document ID	004-C-22-DWG-D-0009
Date	1/14/2016

NOTICE - THE ALASKA GASLINE DEVELOPMENT CORPORATION ("AGDC") HAS APPROVED THE INFORMATION CONTAINED IN THIS DOCUMENT FOR PUBLIC RELEASE; HOWEVER, AGDC MAKES NO REPRESENTATION OR WARRANTY THAT THE INFORMATION, OR ANY PART OF IT, IS ACCURATE OR RELIABLE OR THAT AGDC HAS RECEIVED OR WILL RECEIVE ANY AUTHORIZATION NECESSARY TO PERMIT AGDC TO CONSTRUCT ANY PIPELINE OR OTHER PROJECT. ANY ACTION TAKEN OR NOT TAKEN OR EXPENDITURE MADE OR NOT MADE BY ANY PERSON BASED ON THE INFORMATION INCLUDED HEREIN IS AT SUCH PERSON'S OWN RISK AND RESPONSIBILITY, AND NO LIABILITY SHALL ARISE AGAINST AGDC AS A CONSEQUENCE THEREOF.

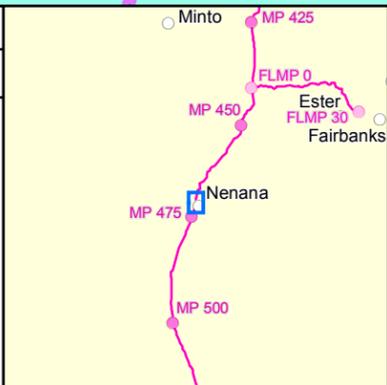

**Alaska Stand Alone Pipeline
State of Alaska ROW Amendment
(ADL 418997)**


 1:20,000
 1 inch = 1,667 feet



 0 1000 2000 3000 4000 Feet

ASAP

Alaska's In-State Gas Pipeline


Alaska Gasline Development Corporation
 3201 C Street, Suite 200 | Anchorage, AK 99503
 P 907.330.6300 | F 907.330.6309 | www.agdc.us

Sheet 122

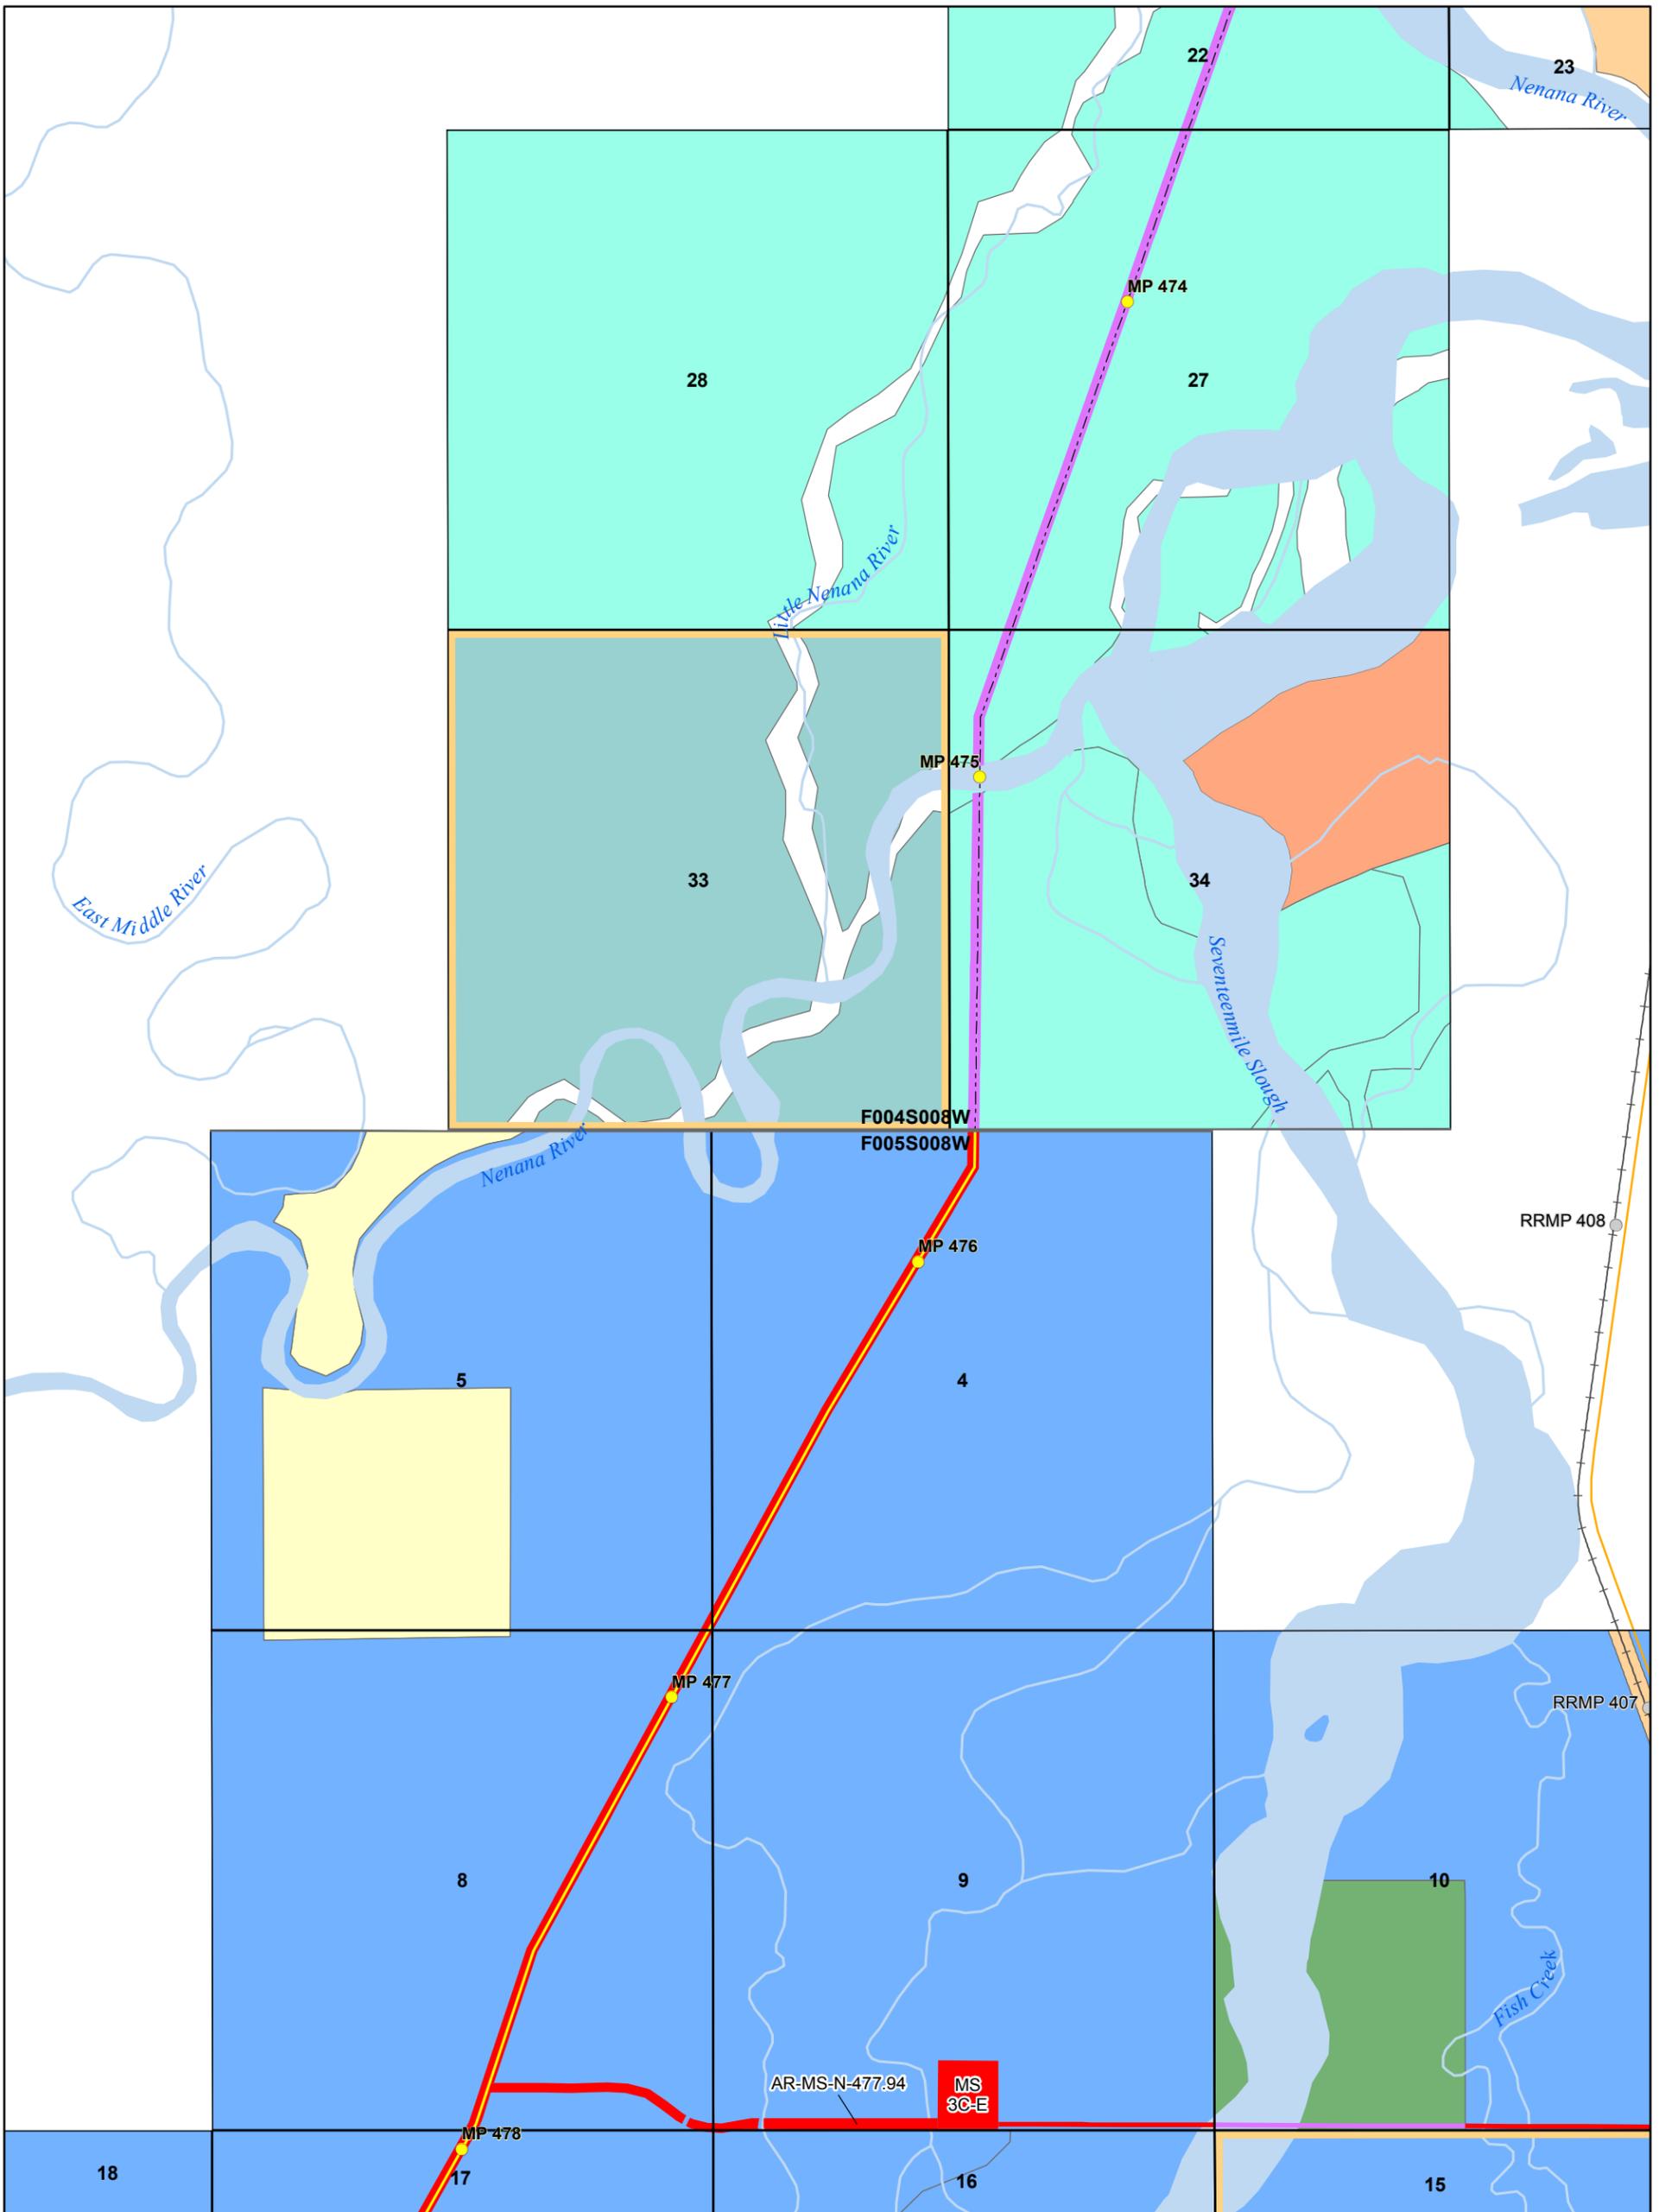


Document ID	004-C-22-DWG-D-0009
Date	1/14/2016

NOTICE - THE ALASKA GASLINE DEVELOPMENT CORPORATION ("AGDC") HAS APPROVED THE INFORMATION CONTAINED IN THIS DOCUMENT FOR PUBLIC RELEASE; HOWEVER, AGDC MAKES NO REPRESENTATION OR WARRANTY THAT THE INFORMATION, OR ANY PART OF IT, IS ACCURATE OR RELIABLE OR THAT AGDC HAS RECEIVED OR WILL RECEIVE ANY AUTHORIZATION NECESSARY TO PERMIT AGDC TO CONSTRUCT ANY PIPELINE OR OTHER PROJECT. ANY ACTION TAKEN OR NOT TAKEN OR EXPENDITURE MADE OR NOT MADE BY ANY PERSON BASED ON THE INFORMATION INCLUDED HEREIN IS AT SUCH PERSON'S OWN RISK AND RESPONSIBILITY, AND NO LIABILITY SHALL ARISE AGAINST AGDC AS A CONSEQUENCE THEREOF.

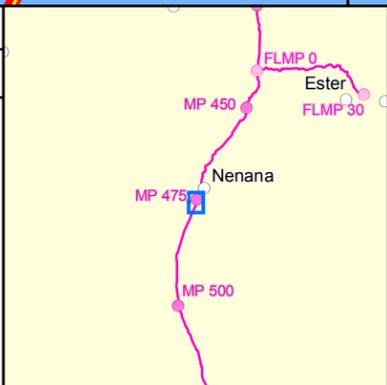

**Alaska Stand Alone Pipeline
State of Alaska ROW Amendment
(ADL 418997)**


 1:20,000
 1 inch = 1,667 feet

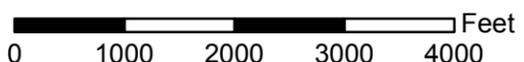

 0 1000 2000 3000 4000 Feet

ASAP

Alaska's In-State Gas Pipeline


Alaska Gasline Development Corporation
 3201 C Street, Suite 200 | Anchorage, AK 99503
 P 907.330.6300 | F 907.330.6309 | www.agdc.us

Sheet 123

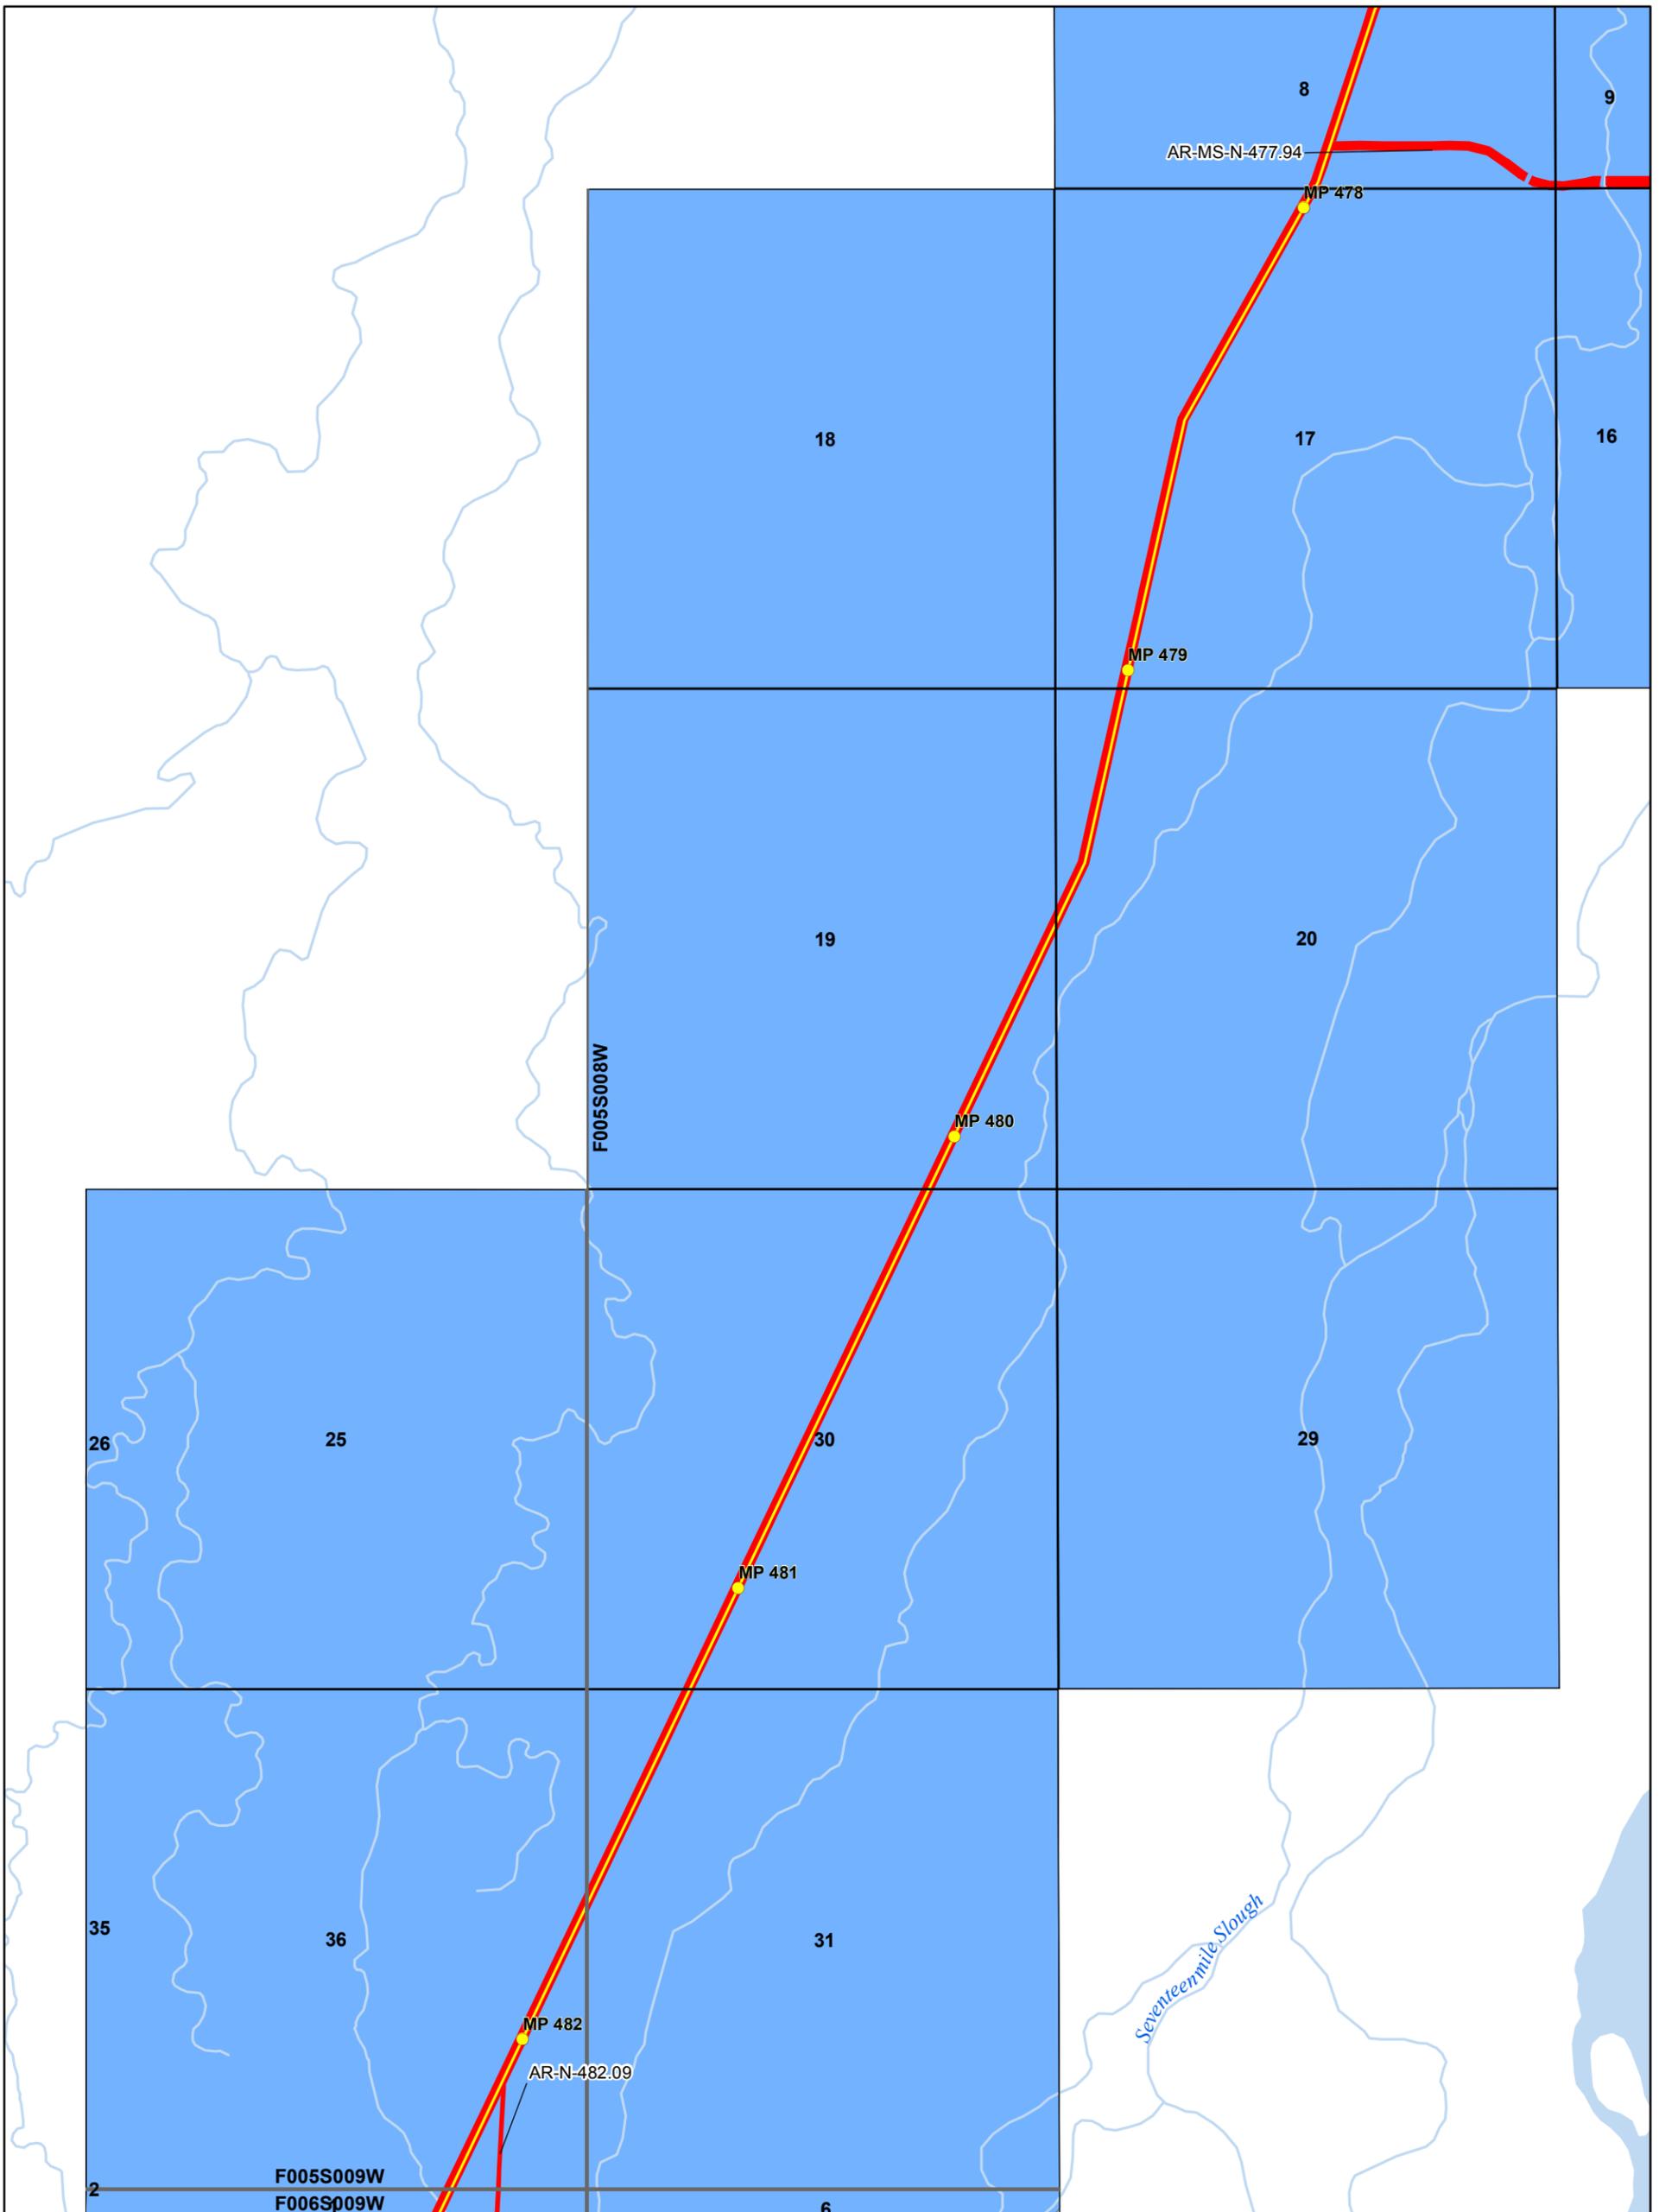


Document ID	004-C-22-DWG-D-0009
Date	1/14/2016

NOTICE - THE ALASKA GASLINE DEVELOPMENT CORPORATION ("AGDC") HAS APPROVED THE INFORMATION CONTAINED IN THIS DOCUMENT FOR PUBLIC RELEASE; HOWEVER, AGDC MAKES NO REPRESENTATION OR WARRANTY THAT THE INFORMATION, OR ANY PART OF IT, IS ACCURATE OR RELIABLE OR THAT AGDC HAS RECEIVED OR WILL RECEIVE ANY AUTHORIZATION NECESSARY TO PERMIT AGDC TO CONSTRUCT ANY PIPELINE OR OTHER PROJECT. ANY ACTION TAKEN OR NOT TAKEN OR EXPENDITURE MADE OR NOT MADE BY ANY PERSON BASED ON THE INFORMATION INCLUDED HEREIN IS AT SUCH PERSON'S OWN RISK AND RESPONSIBILITY, AND NO LIABILITY SHALL ARISE AGAINST AGDC AS A CONSEQUENCE THEREOF.

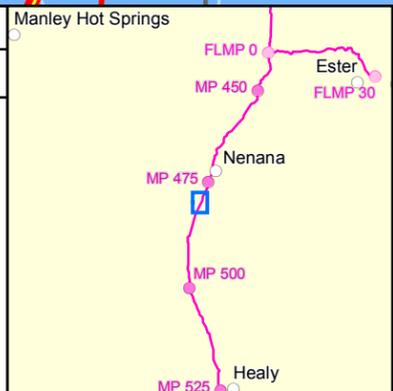

**Alaska Stand Alone Pipeline
State of Alaska ROW Amendment
(ADL 418997)**


 1:20,000
 1 inch = 1,667 feet

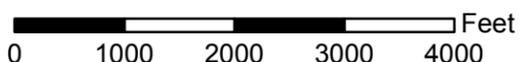

 0 1000 2000 3000 4000 Feet

ASAP


Alaska's In-State Gas Pipeline

Alaska Gasline Development Corporation
 3201 C Street, Suite 200 | Anchorage, AK 99503
 P 907.330.6300 | F 907.330.6309 | www.agdc.us

Sheet 124

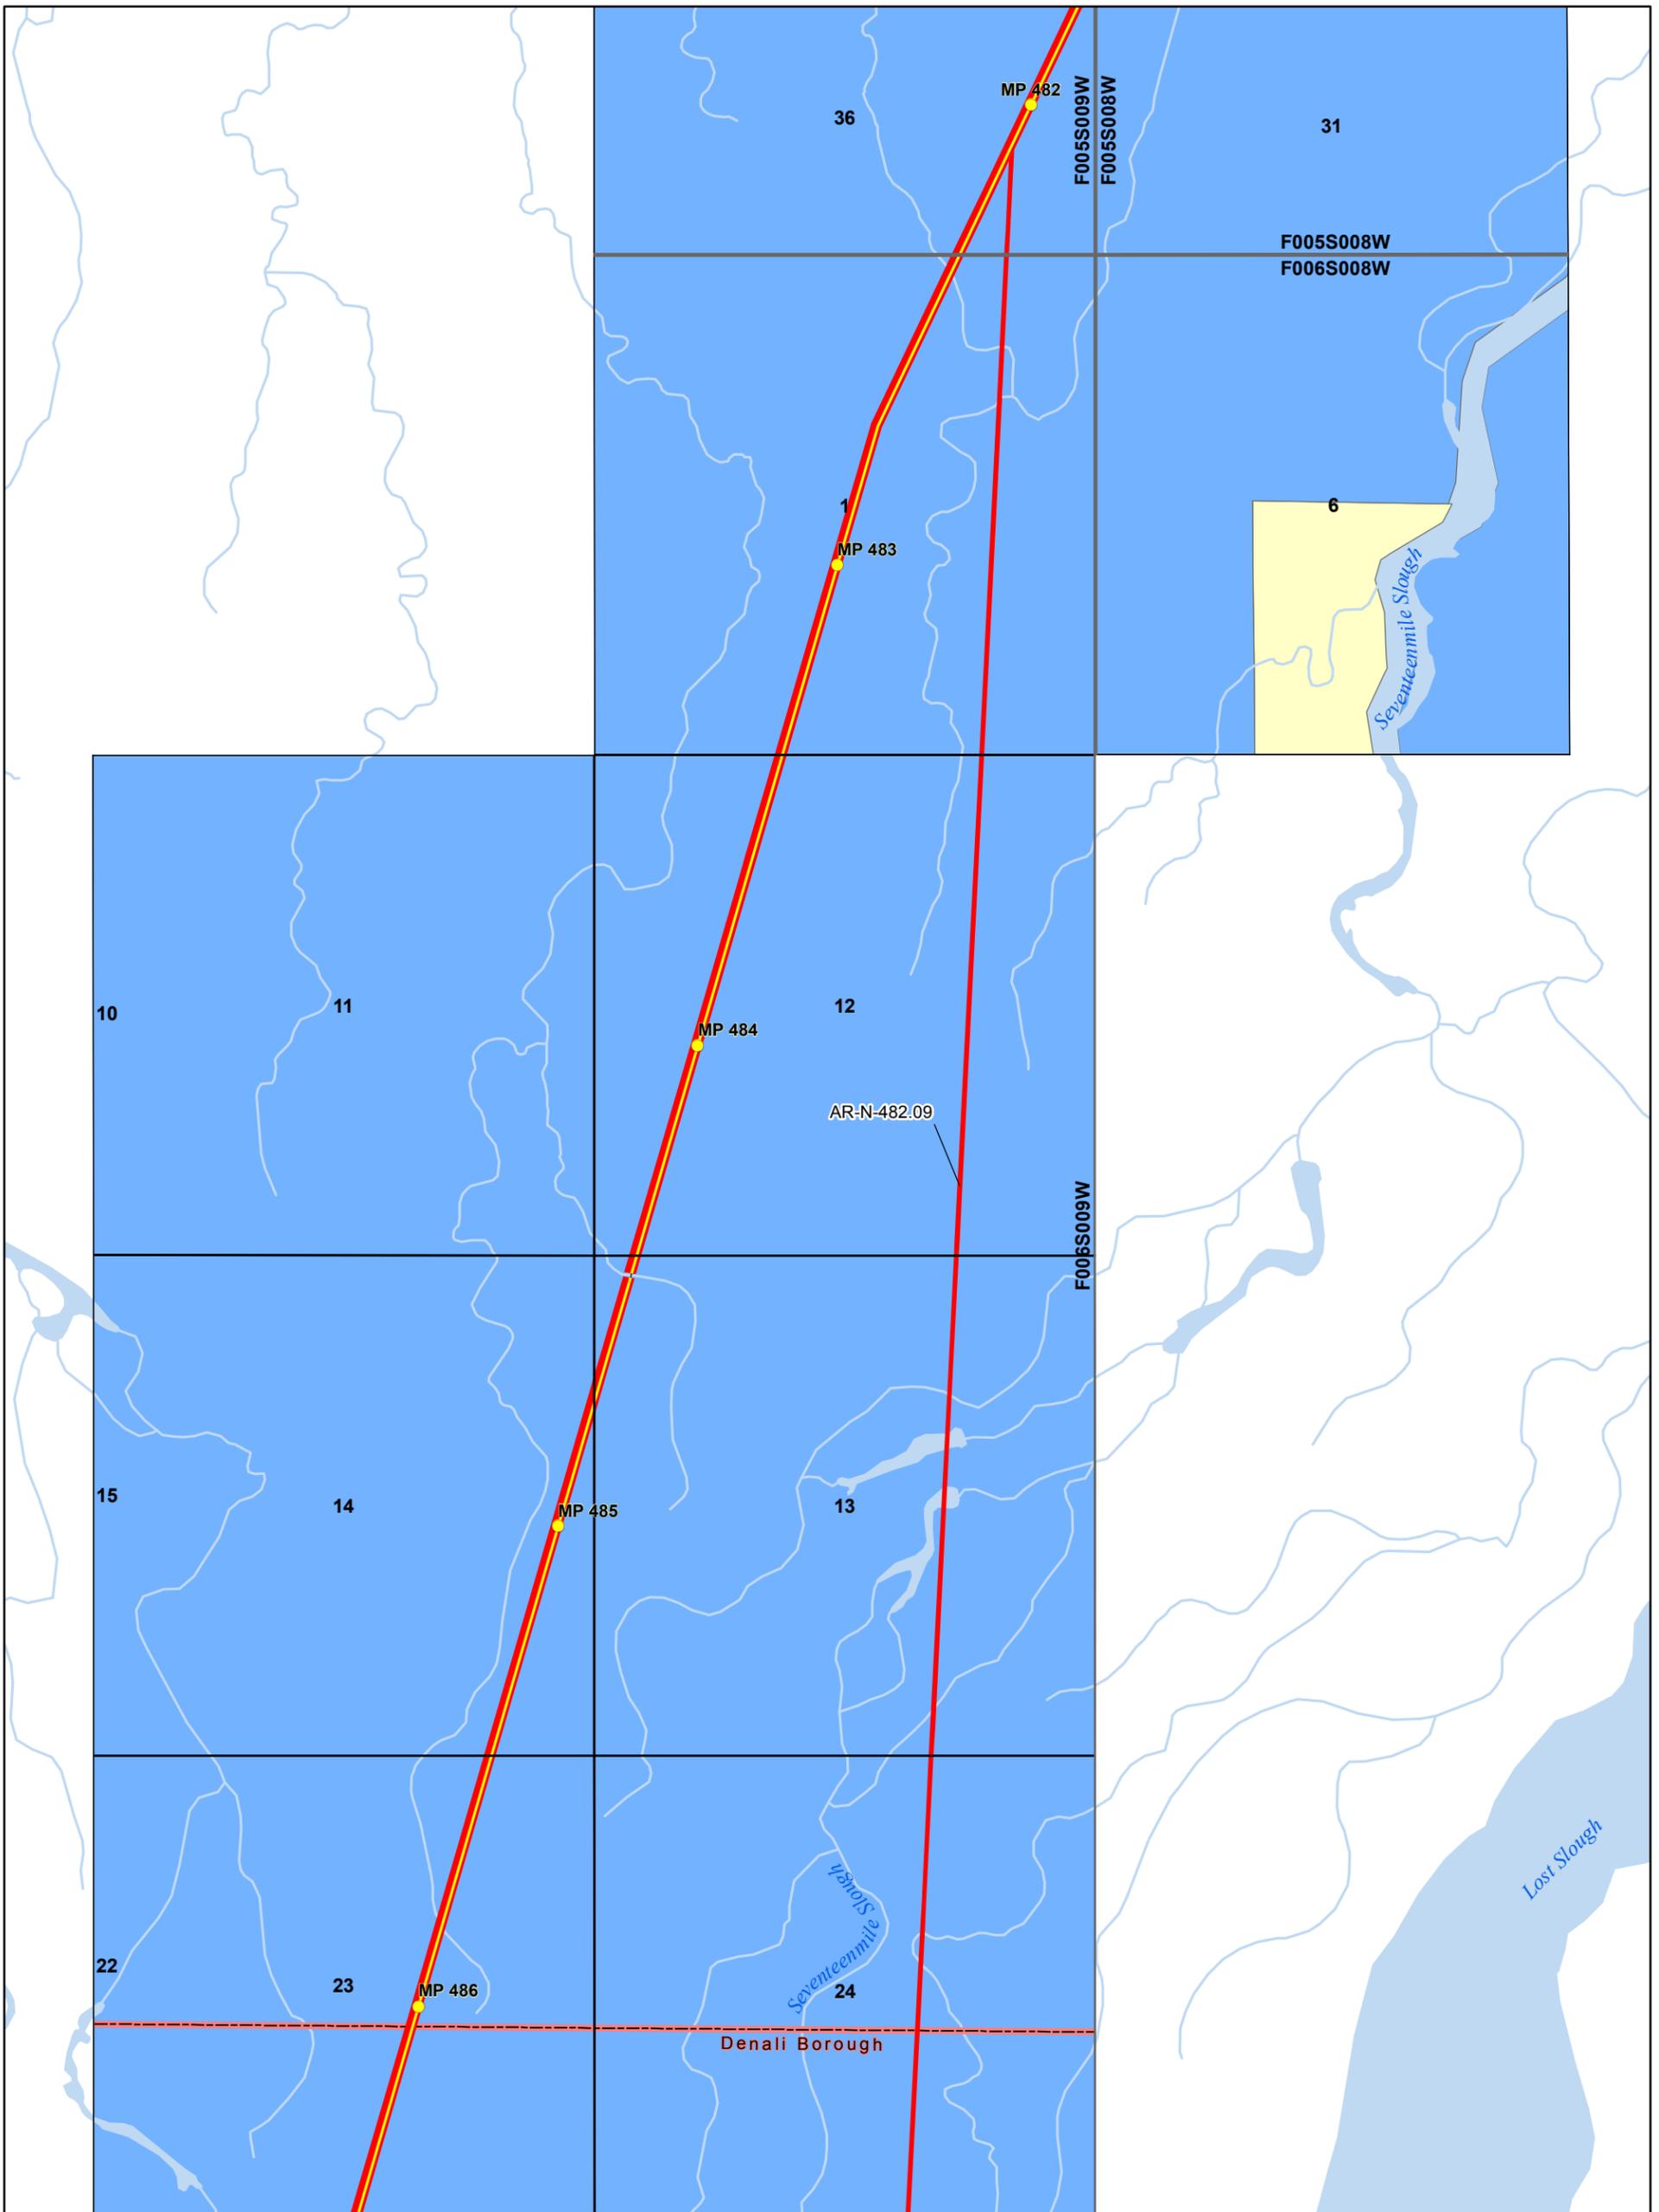

Document ID	004-C-22-DWG-D-0009
Date	1/14/2016

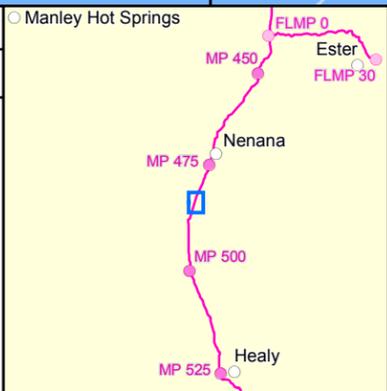


NOTICE - THE ALASKA GASLINE DEVELOPMENT CORPORATION ("AGDC") HAS APPROVED THE INFORMATION CONTAINED IN THIS DOCUMENT FOR PUBLIC RELEASE; HOWEVER, AGDC MAKES NO REPRESENTATION OR WARRANTY THAT THE INFORMATION, OR ANY PART OF IT, IS ACCURATE OR RELIABLE OR THAT AGDC HAS RECEIVED OR WILL RECEIVE ANY AUTHORIZATION NECESSARY TO PERMIT AGDC TO CONSTRUCT ANY PIPELINE OR OTHER PROJECT. ANY ACTION TAKEN OR NOT TAKEN OR EXPENDITURE MADE OR NOT MADE BY ANY PERSON BASED ON THE INFORMATION INCLUDED HEREIN IS AT SUCH PERSON'S OWN RISK AND RESPONSIBILITY, AND NO LIABILITY SHALL ARISE AGAINST AGDC AS A CONSEQUENCE THEREOF.

Alaska Stand Alone Pipeline State of Alaska ROW Amendment (ADL 418997)




1:20,000

1 inch = 1,667 feet

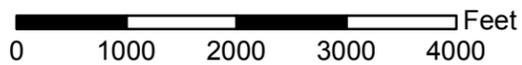


Alaska's In-State Gas Pipeline
Alaska Gasline Development Corporation
3201 C Street, Suite 200 | Anchorage, AK 99503
P 907.330.6300 | F 907.330.6309 | www.agdc.us

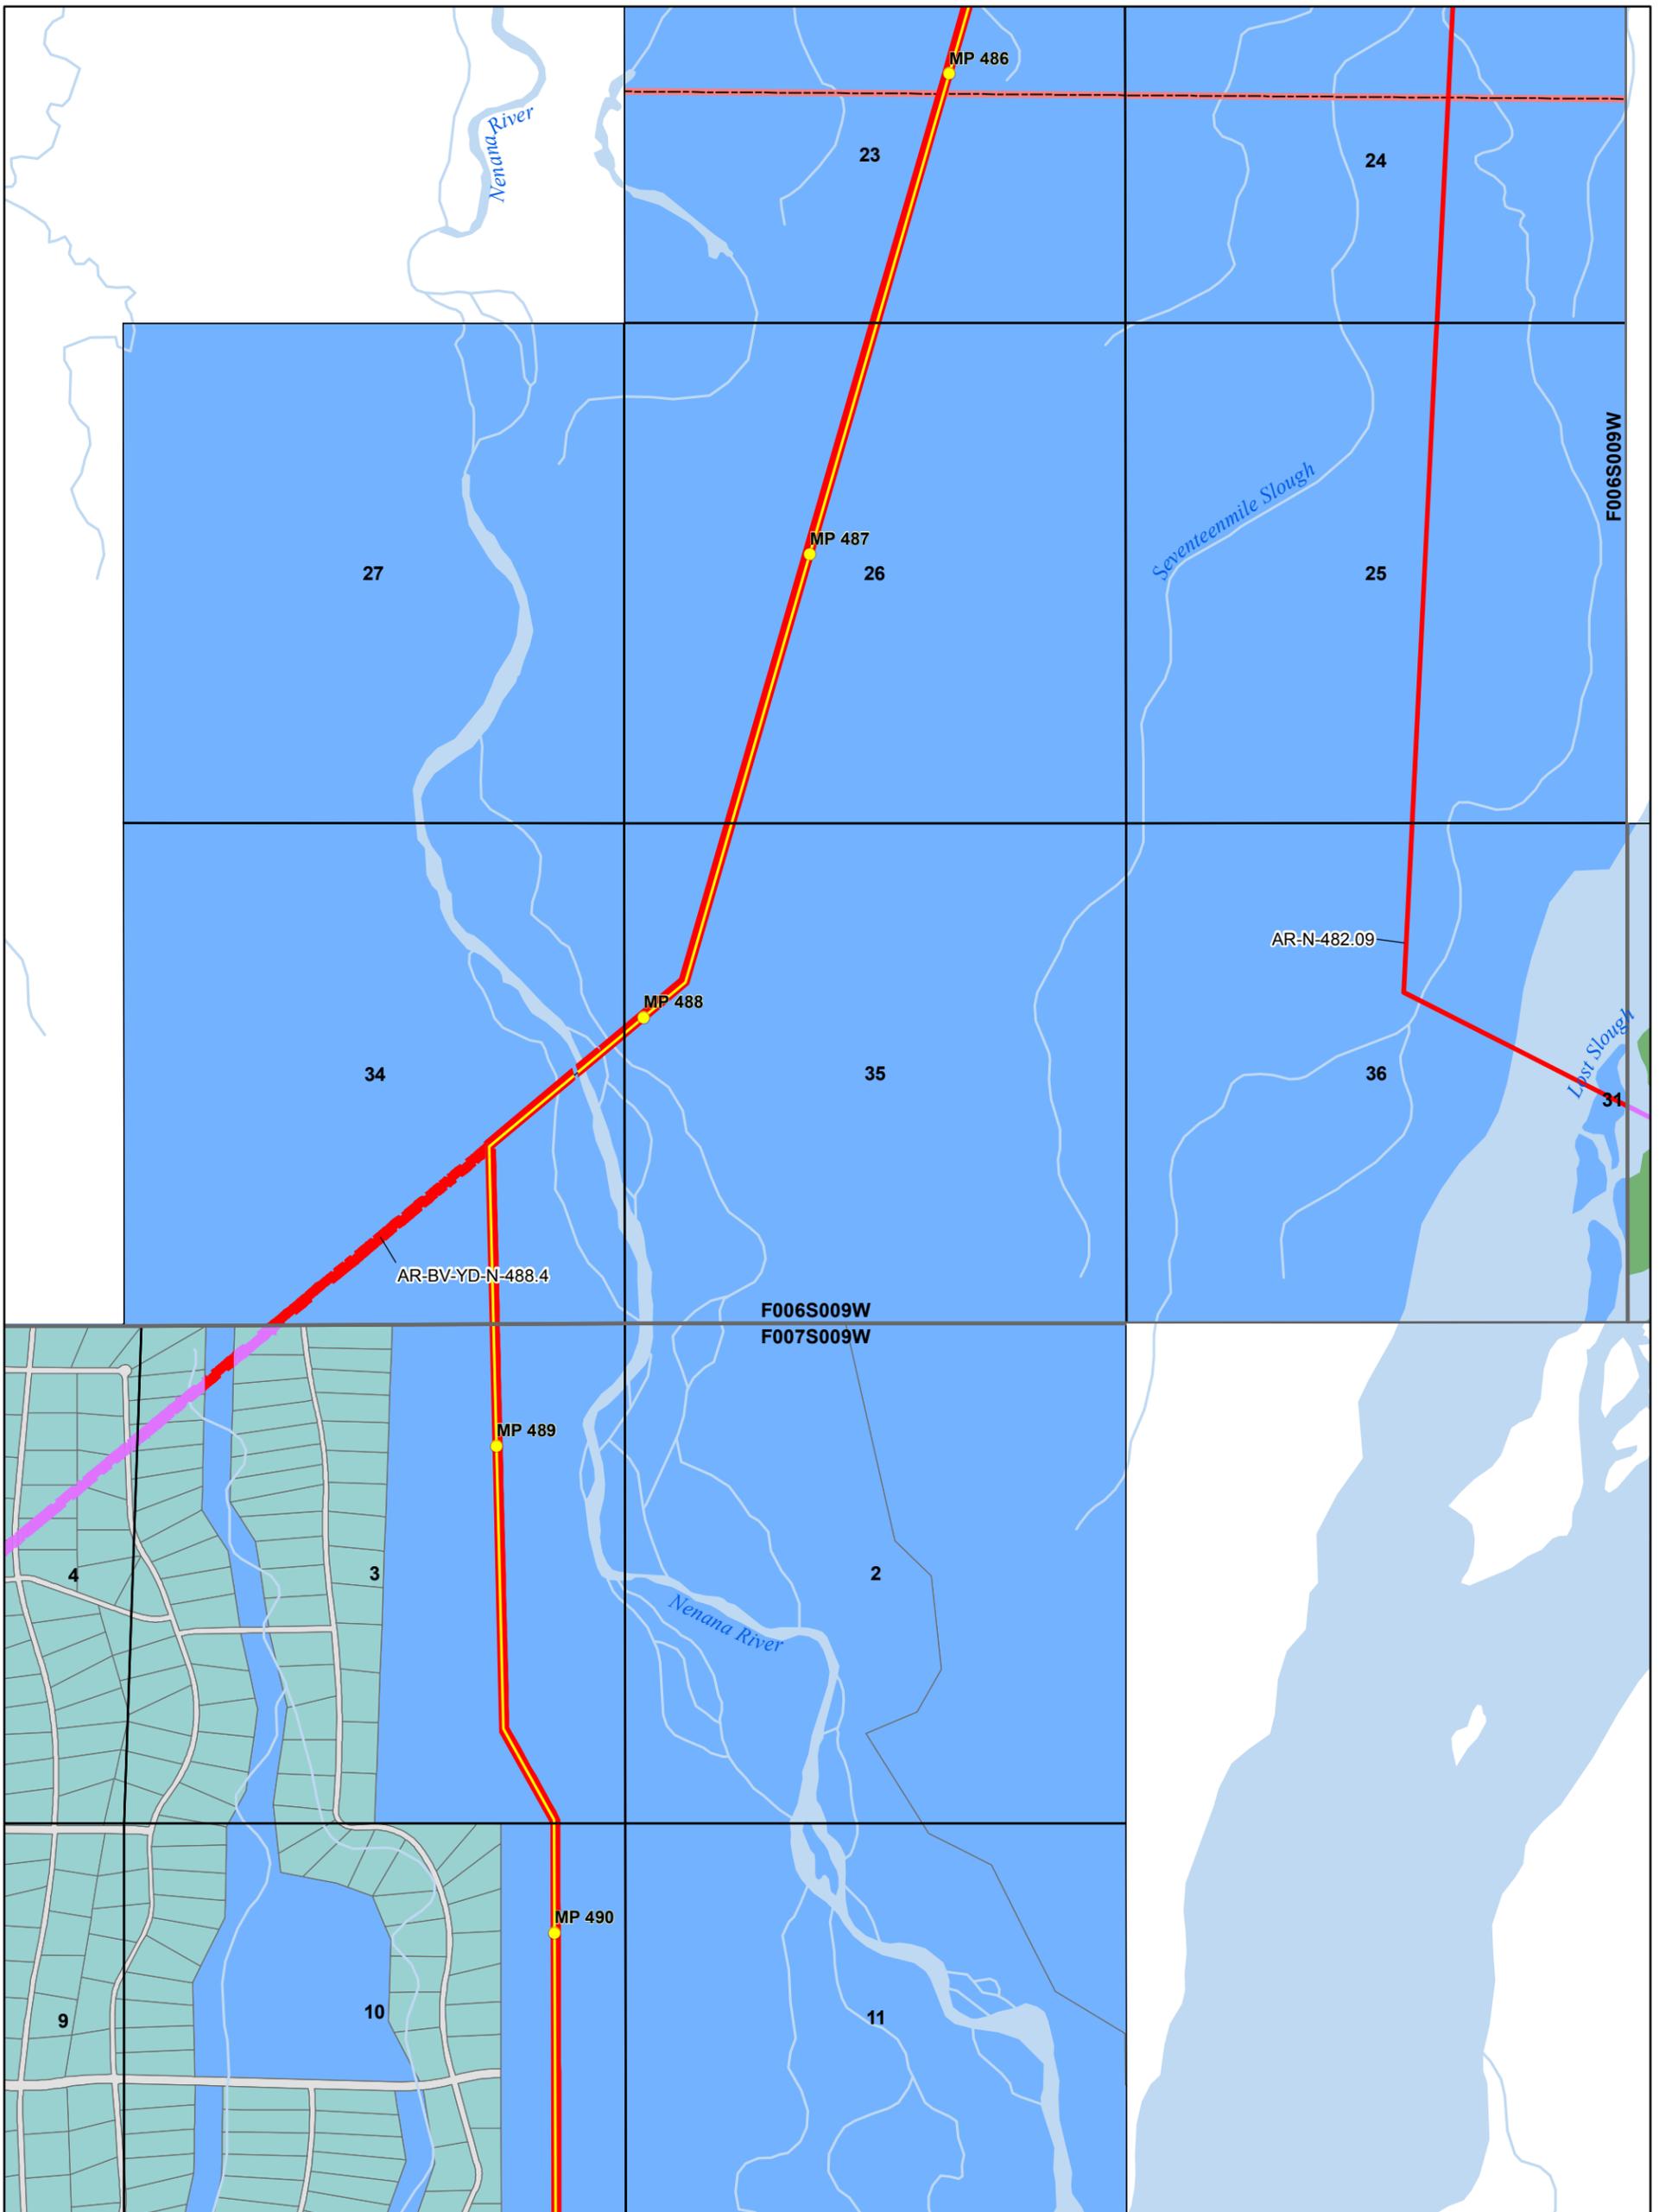


Document ID	004-C-22-DWG-D-0009
Date	1/14/2016

NOTICE - THE ALASKA GASLINE DEVELOPMENT CORPORATION ("AGDC") HAS APPROVED THE INFORMATION CONTAINED IN THIS DOCUMENT FOR PUBLIC RELEASE; HOWEVER, AGDC MAKES NO REPRESENTATION OR WARRANTY THAT THE INFORMATION, OR ANY PART OF IT, IS ACCURATE OR RELIABLE OR THAT AGDC HAS RECEIVED OR WILL RECEIVE ANY AUTHORIZATION NECESSARY TO PERMIT AGDC TO CONSTRUCT ANY PIPELINE OR OTHER PROJECT. ANY ACTION TAKEN OR NOT TAKEN OR EXPENDITURE MADE OR NOT MADE BY ANY PERSON BASED ON THE INFORMATION INCLUDED HEREIN IS AT SUCH PERSON'S OWN RISK AND RESPONSIBILITY, AND NO LIABILITY SHALL ARISE AGAINST AGDC AS A CONSEQUENCE THEREOF.

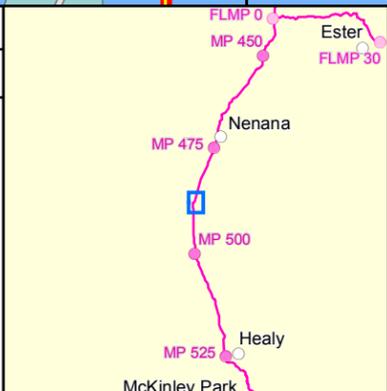

**Alaska Stand Alone Pipeline
State of Alaska ROW Amendment
(ADL 418997)**


 1:20,000
 1 inch = 1,667 feet

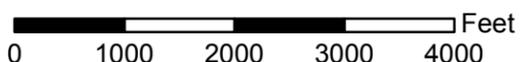

 0 1000 2000 3000 4000 Feet

ASAP

Alaska's In-State Gas Pipeline


Alaska Gasline Development Corporation
 3201 C Street, Suite 200 | Anchorage, AK 99503
 P 907.330.6300 | F 907.330.6309 | www.agdc.us

Sheet 126

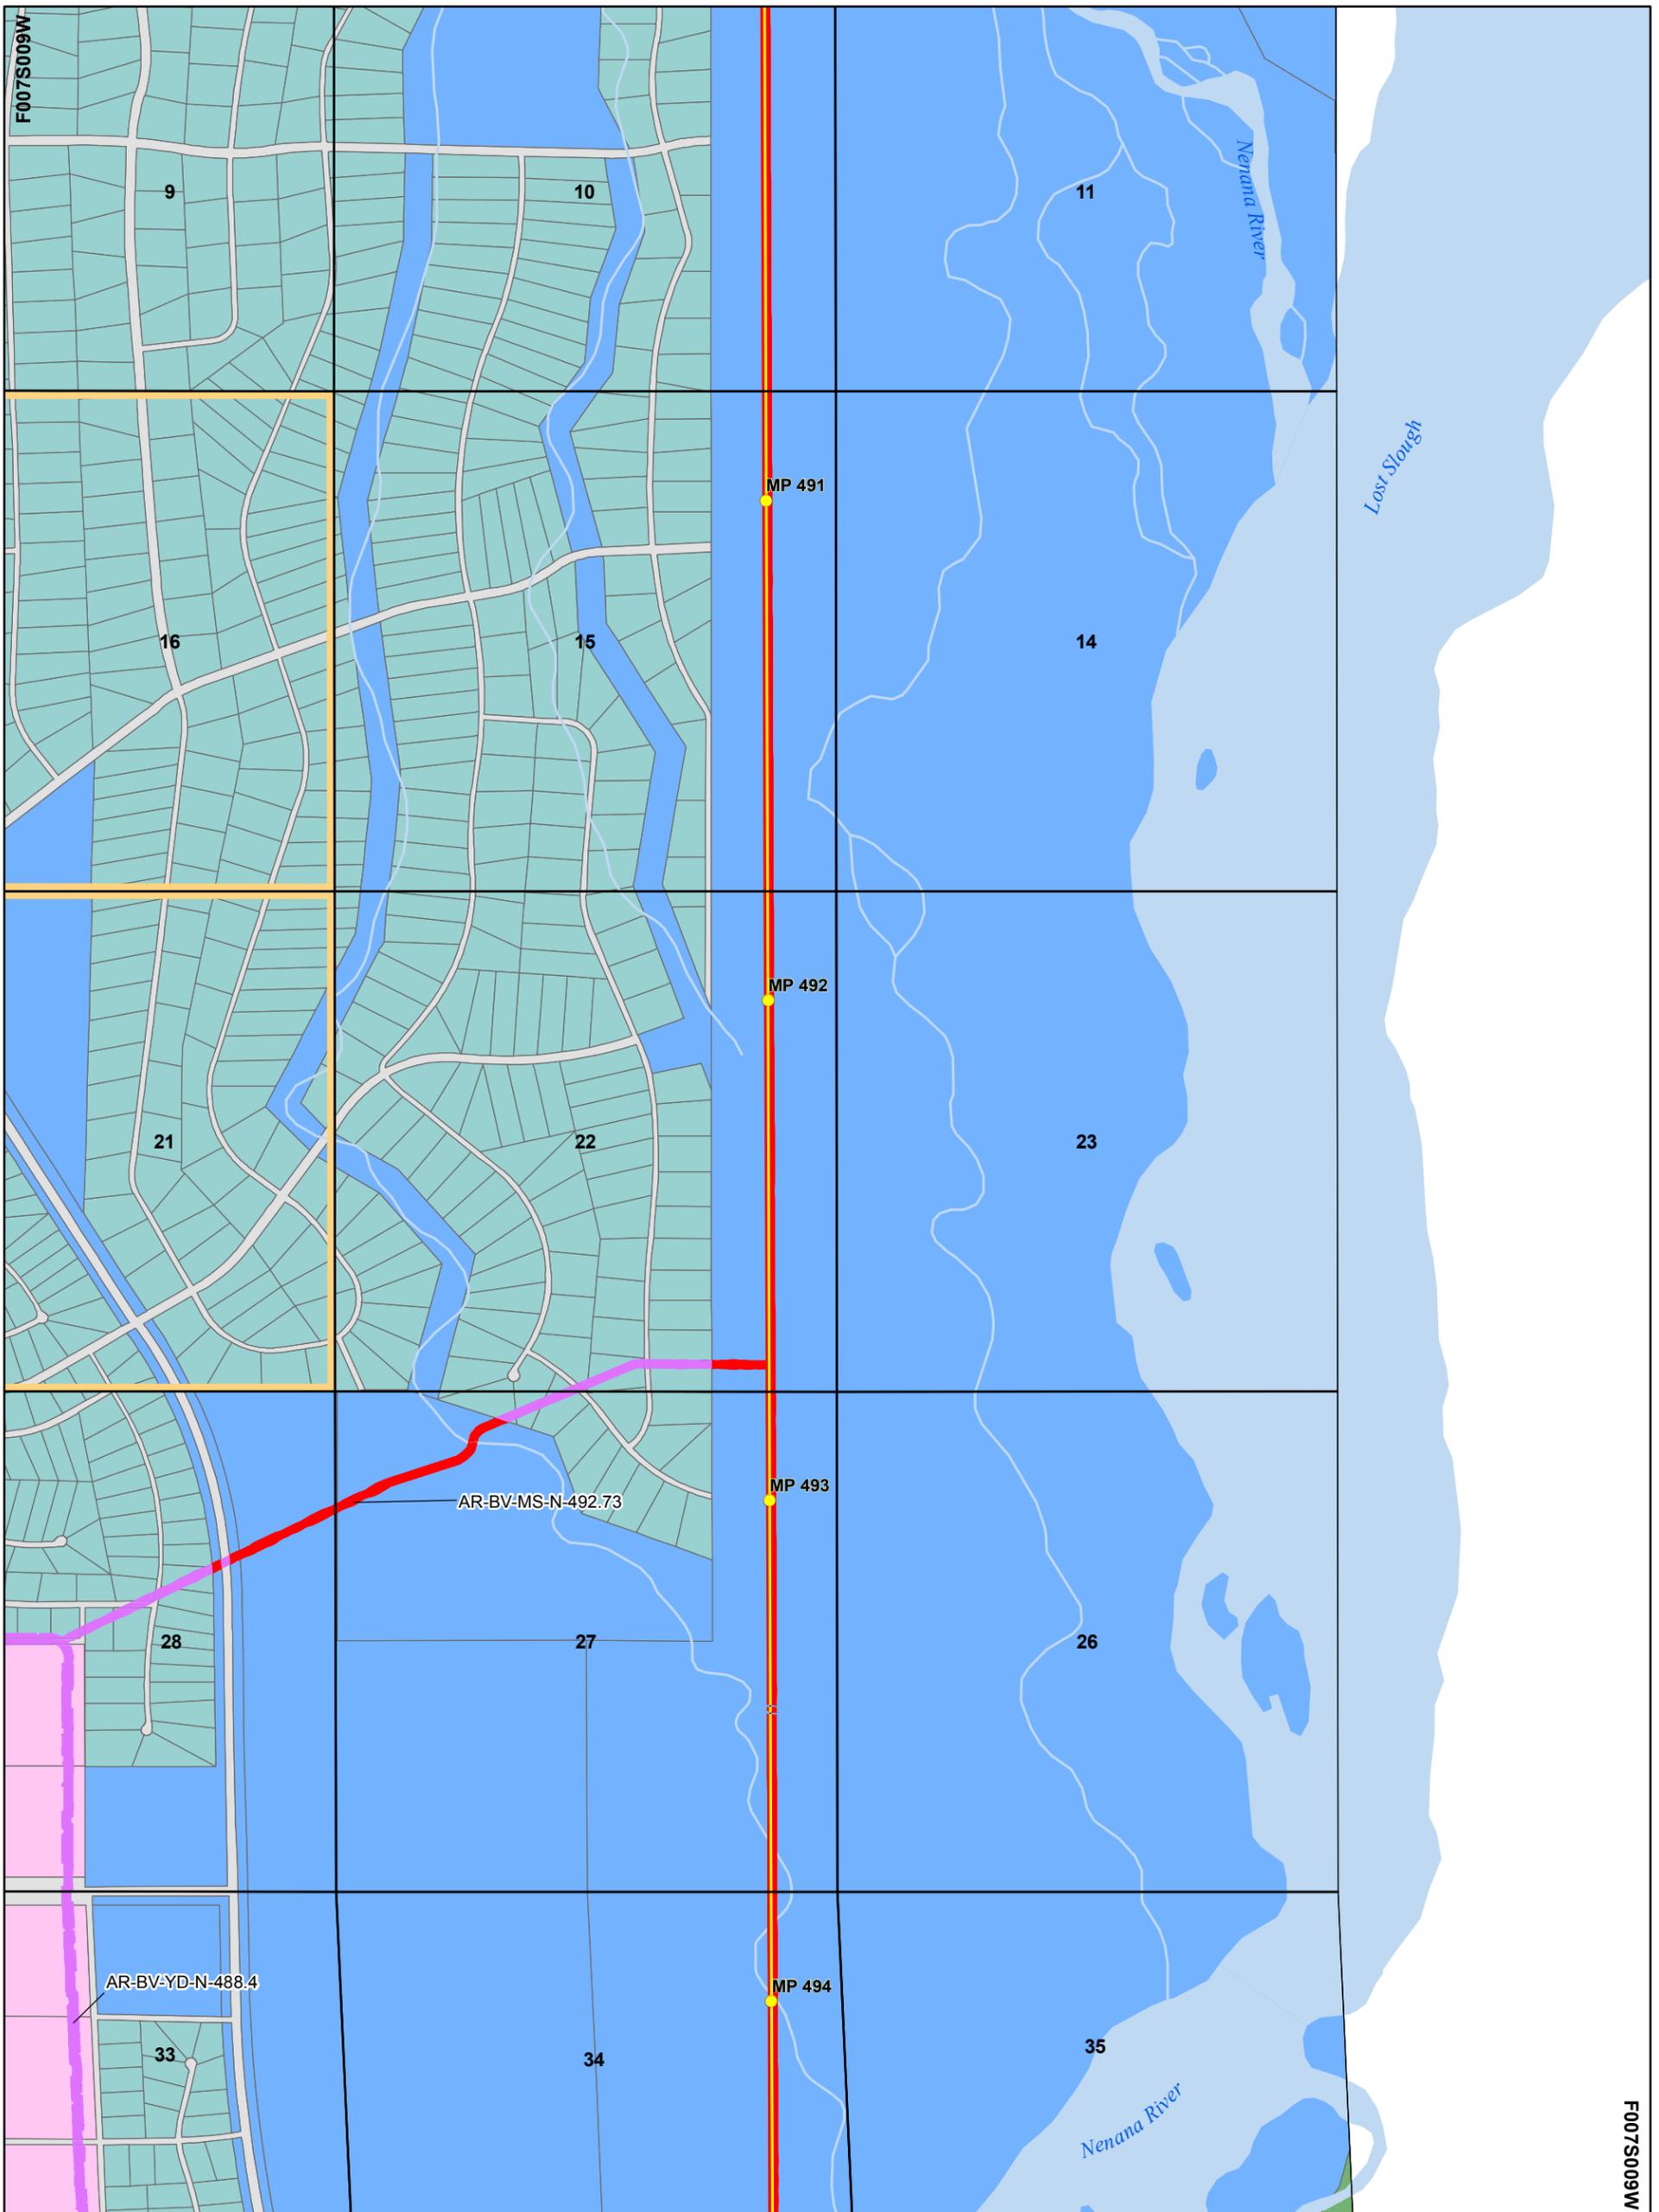


Document ID	004-C-22-DWG-D-0009
Date	1/14/2016

NOTICE - THE ALASKA GASLINE DEVELOPMENT CORPORATION ("AGDC") HAS APPROVED THE INFORMATION CONTAINED IN THIS DOCUMENT FOR PUBLIC RELEASE; HOWEVER, AGDC MAKES NO REPRESENTATION OR WARRANTY THAT THE INFORMATION, OR ANY PART OF IT, IS ACCURATE OR RELIABLE OR THAT AGDC HAS RECEIVED OR WILL RECEIVE ANY AUTHORIZATION NECESSARY TO PERMIT AGDC TO CONSTRUCT ANY PIPELINE OR OTHER PROJECT. ANY ACTION TAKEN OR NOT TAKEN OR EXPENDITURE MADE OR NOT MADE BY ANY PERSON BASED ON THE INFORMATION INCLUDED HEREIN IS AT SUCH PERSON'S OWN RISK AND RESPONSIBILITY, AND NO LIABILITY SHALL ARISE AGAINST AGDC AS A CONSEQUENCE THEREOF.

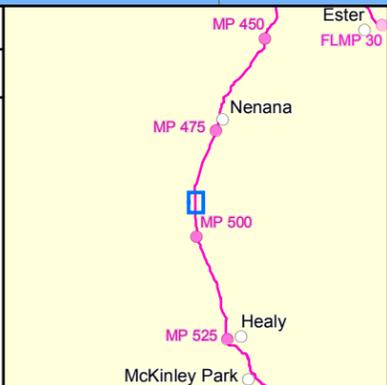

**Alaska Stand Alone Pipeline
State of Alaska ROW Amendment
(ADL 418997)**


 1:20,000
 1 inch = 1,667 feet

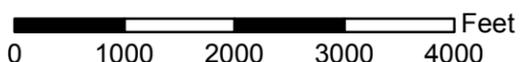
 0 1000 2000 3000 4000 Feet



Alaska's In-State Gas Pipeline

Alaska Gasline Development Corporation
 3201 C Street, Suite 200 | Anchorage, AK 99503
 P 907.330.6300 | F 907.330.6309 | www.agdc.us

Sheet 127

F007S009W

F007S009W