



Document ID	004-C-22-DWG-D-0009
Date	1/14/2016

NOTICE - THE ALASKA GASLINE DEVELOPMENT CORPORATION ("AGDC") HAS APPROVED THE INFORMATION CONTAINED IN THIS DOCUMENT FOR PUBLIC RELEASE; HOWEVER, AGDC MAKES NO REPRESENTATION OR WARRANTY THAT THE INFORMATION, OR ANY PART OF IT, IS ACCURATE OR RELIABLE OR THAT AGDC HAS RECEIVED OR WILL RECEIVE ANY AUTHORIZATION NECESSARY TO PERMIT AGDC TO CONSTRUCT ANY PIPELINE OR OTHER PROJECT. ANY ACTION TAKEN OR NOT TAKEN OR EXPENDITURE MADE OR NOT MADE BY ANY PERSON BASED ON THE INFORMATION INCLUDED HEREIN IS AT SUCH PERSON'S OWN RISK AND RESPONSIBILITY, AND NO LIABILITY SHALL ARISE AGAINST AGDC AS A CONSEQUENCE THEREOF.

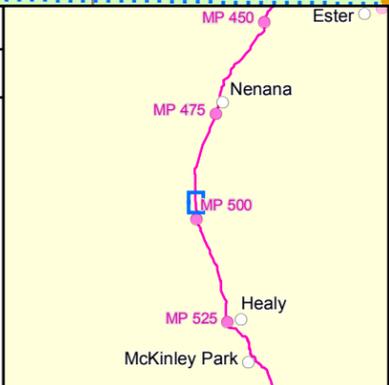

**Alaska Stand Alone Pipeline
State of Alaska ROW Amendment
(ADL 418997)**


 1:20,000
 1 inch = 1,667 feet

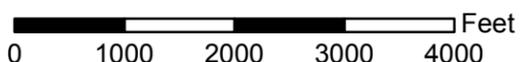

 0 1000 2000 3000 4000 Feet

ASAP

Alaska's In-State Gas Pipeline


Alaska Gasline Development Corporation
 3201 C Street, Suite 200 | Anchorage, AK 99503
 P 907.330.6300 | F 907.330.6309 | www.agdc.us

Sheet 128

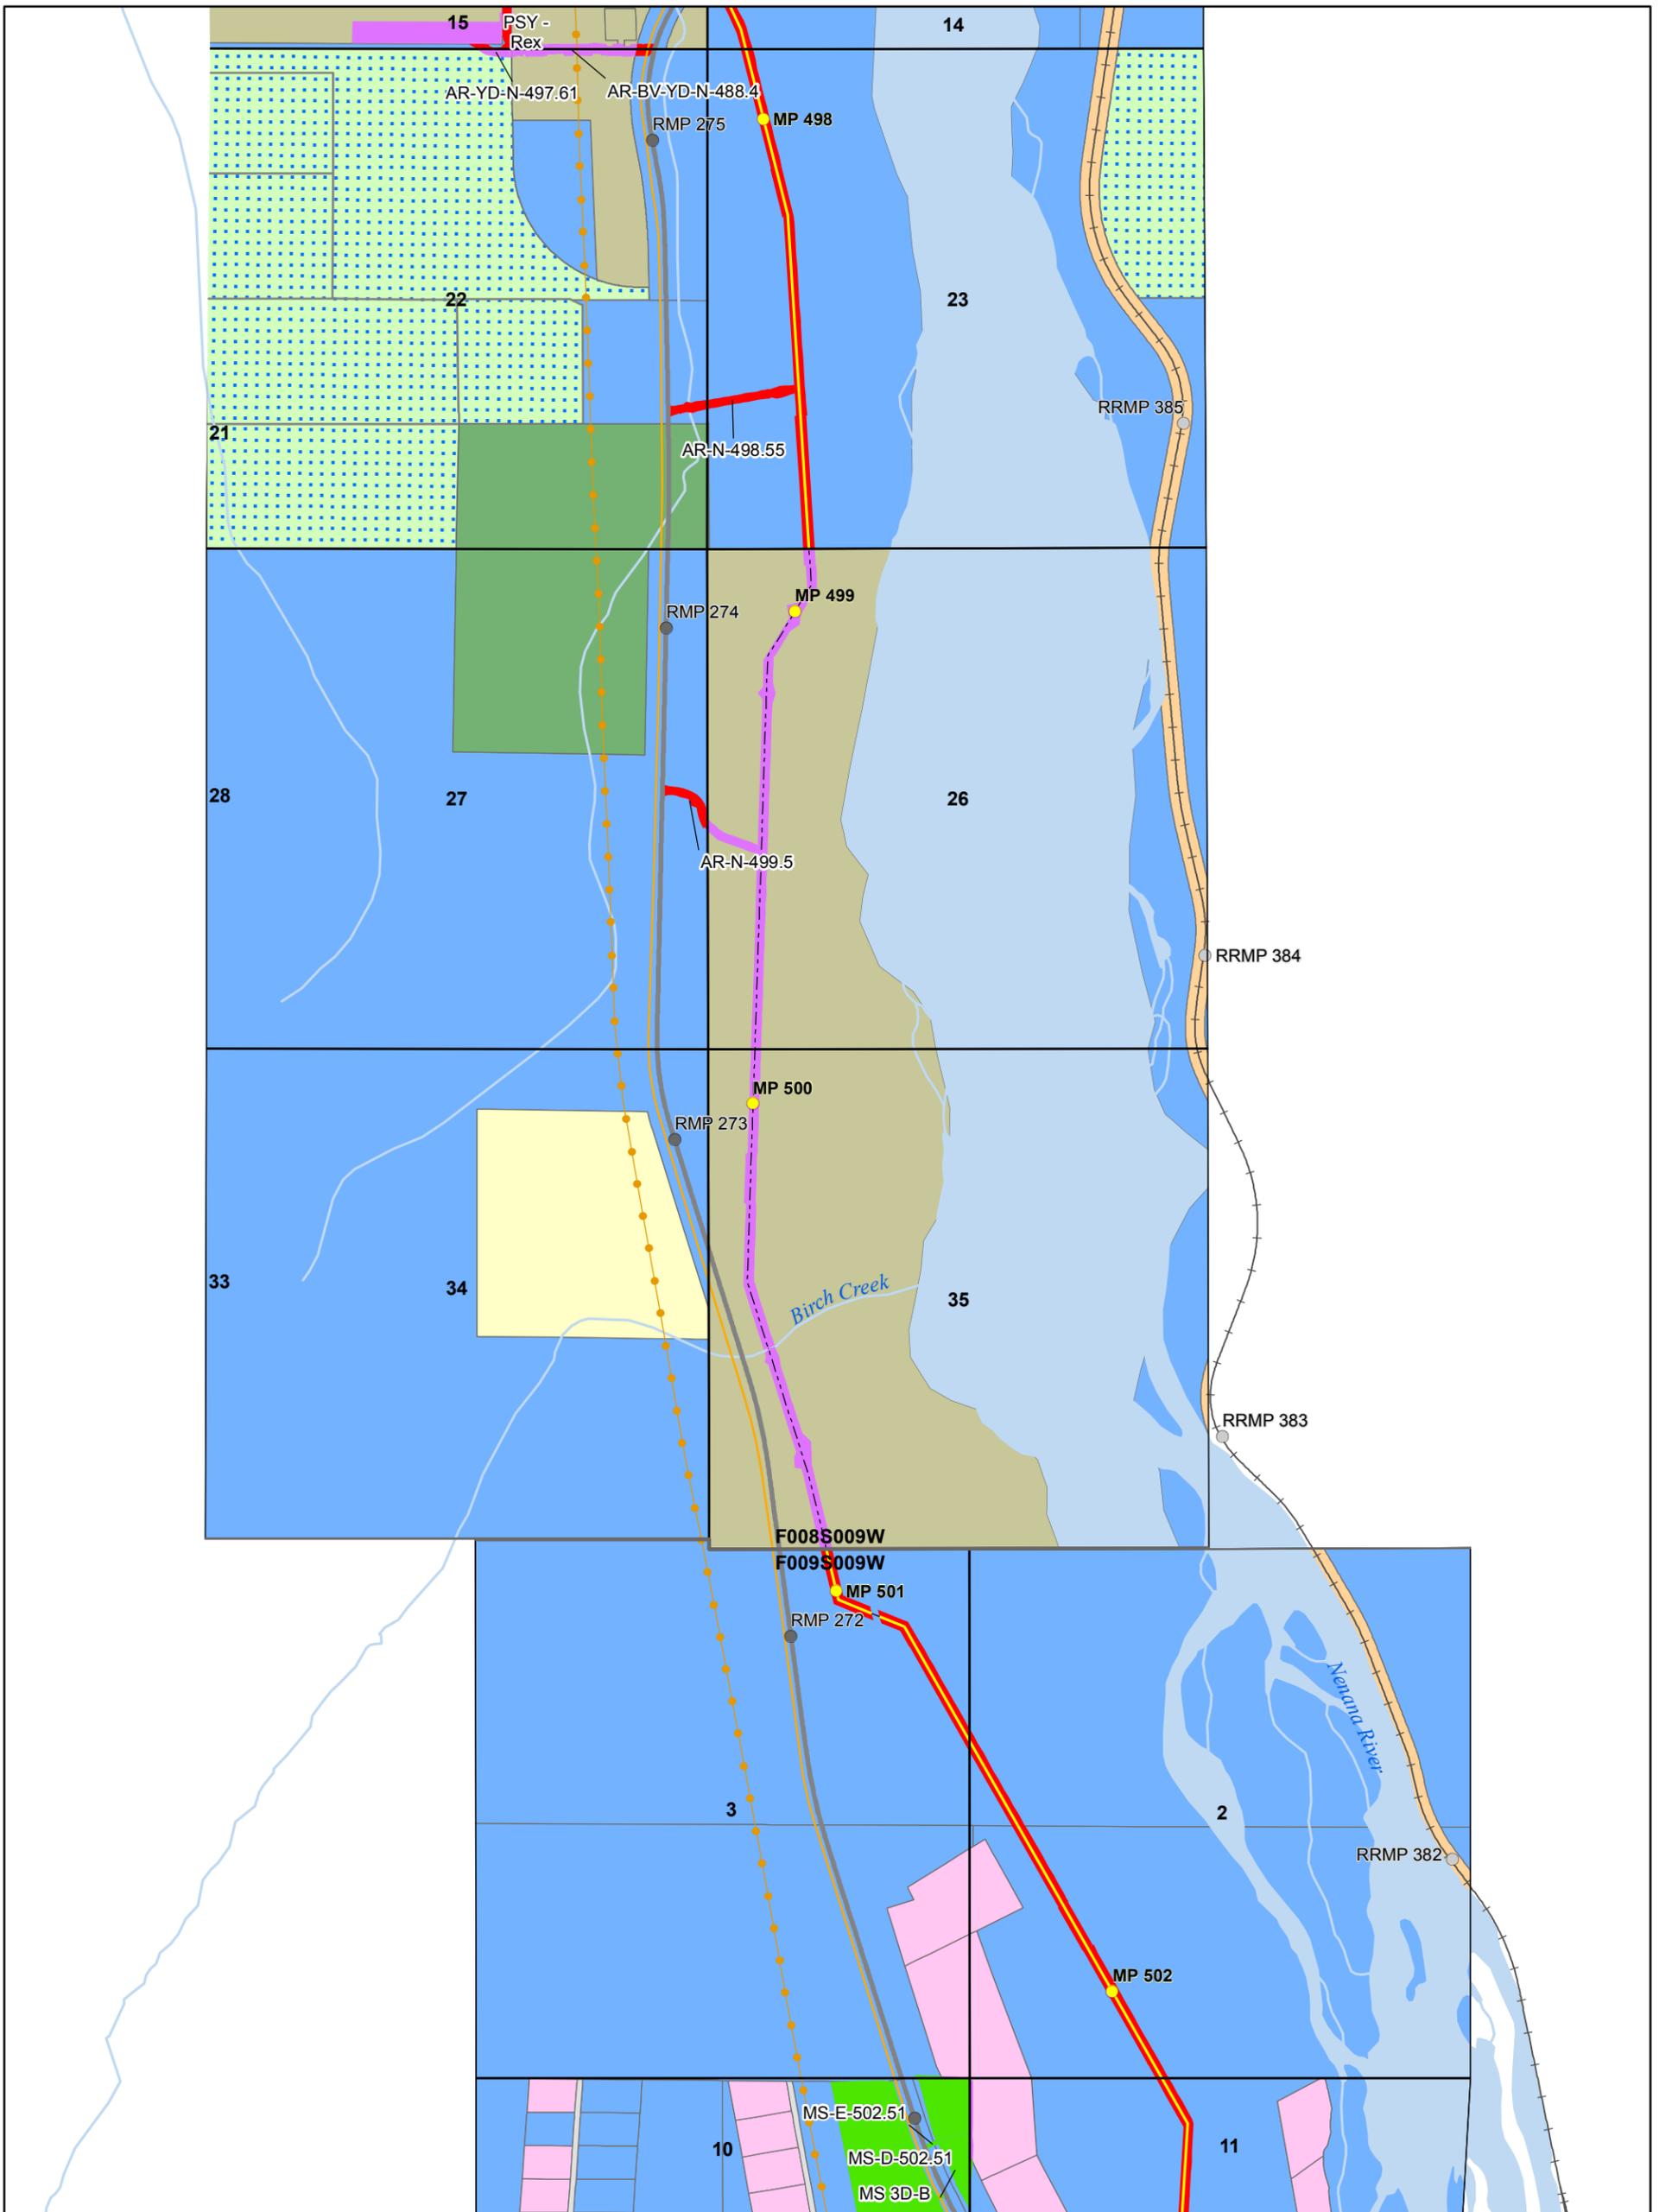


Document ID	004-C-22-DWG-D-0009
Date	1/14/2016

NOTICE - THE ALASKA GASLINE DEVELOPMENT CORPORATION ("AGDC") HAS APPROVED THE INFORMATION CONTAINED IN THIS DOCUMENT FOR PUBLIC RELEASE; HOWEVER, AGDC MAKES NO REPRESENTATION OR WARRANTY THAT THE INFORMATION, OR ANY PART OF IT, IS ACCURATE OR RELIABLE OR THAT AGDC HAS RECEIVED OR WILL RECEIVE ANY AUTHORIZATION NECESSARY TO PERMIT AGDC TO CONSTRUCT ANY PIPELINE OR OTHER PROJECT. ANY ACTION TAKEN OR NOT TAKEN OR EXPENDITURE MADE OR NOT MADE BY ANY PERSON BASED ON THE INFORMATION INCLUDED HEREIN IS AT SUCH PERSON'S OWN RISK AND RESPONSIBILITY, AND NO LIABILITY SHALL ARISE AGAINST AGDC AS A CONSEQUENCE THEREOF.

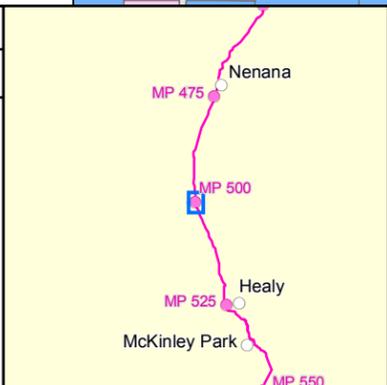

**Alaska Stand Alone Pipeline
State of Alaska ROW Amendment
(ADL 418997)**


 1:20,000
 1 inch = 1,667 feet

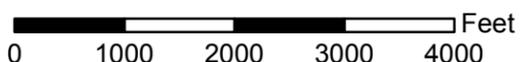

 0 1000 2000 3000 4000 Feet

ASAP

Alaska's In-State Gas Pipeline


Alaska Gasline Development Corporation
 3201 C Street, Suite 200 | Anchorage, AK 99503
 P 907.330.6300 | F 907.330.6309 | www.agdc.us

Sheet 129

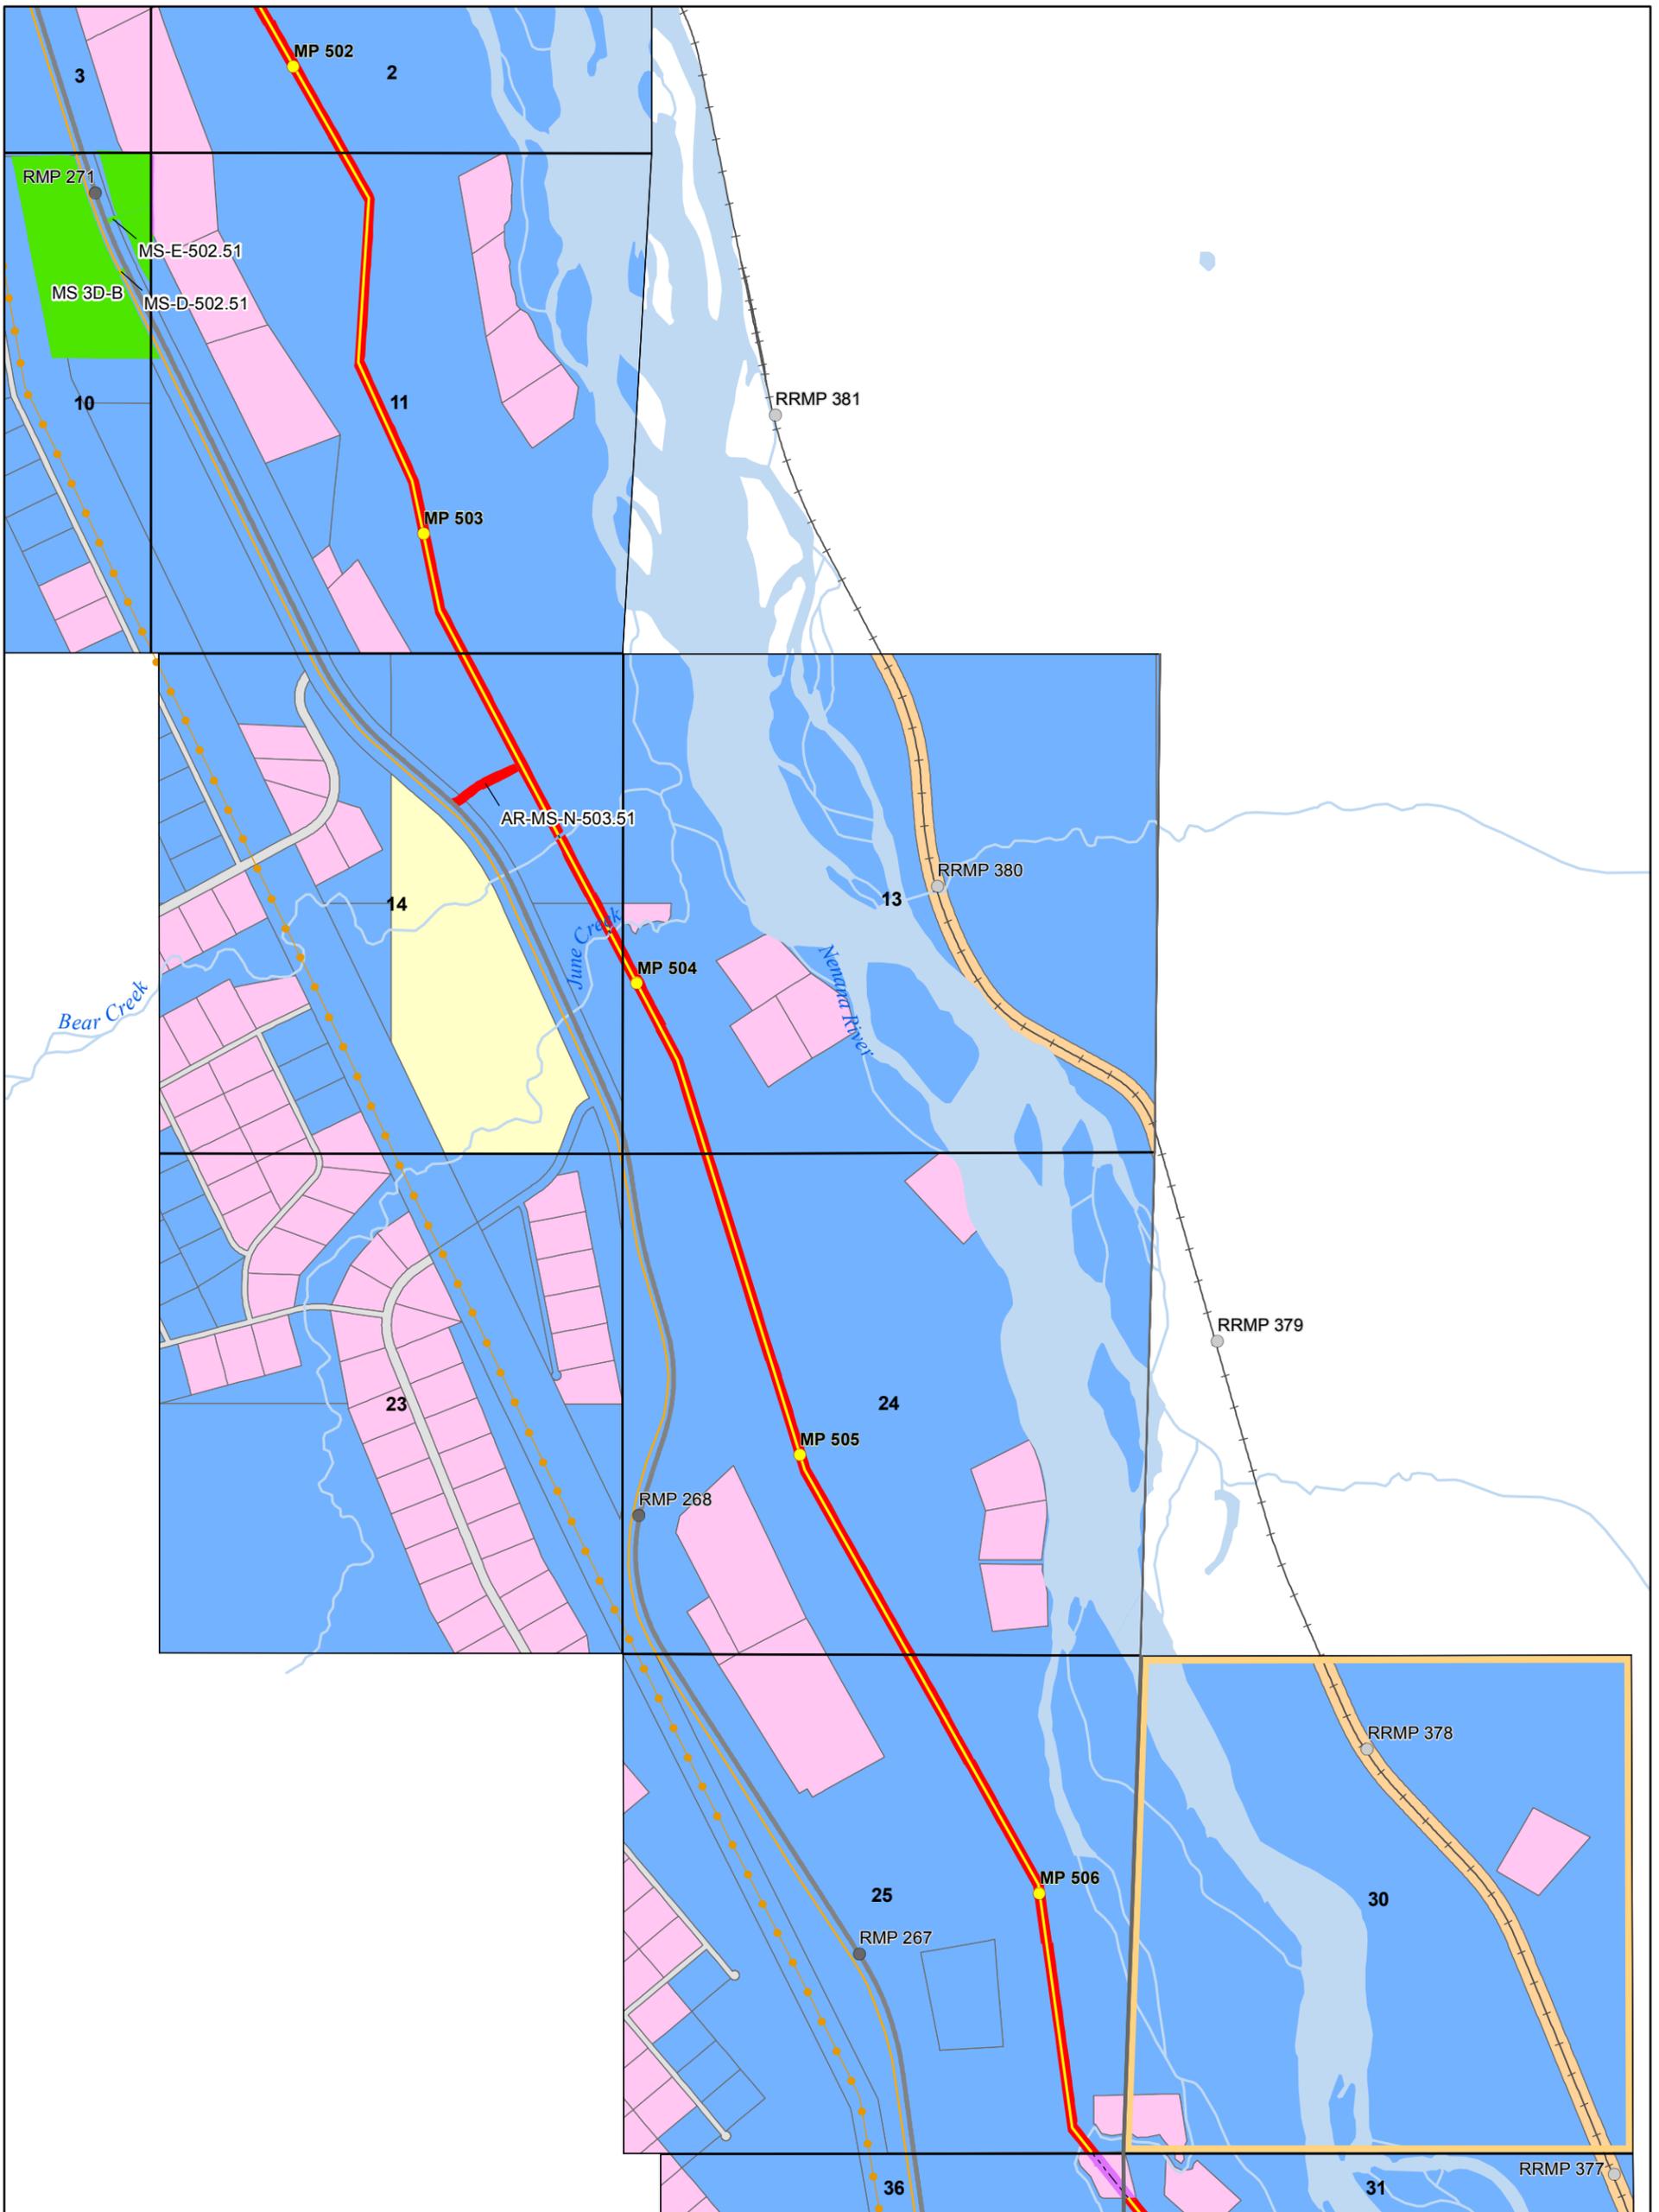

Document ID	004-C-22-DWG-D-0009
Date	1/14/2016

NOTICE - THE ALASKA GASLINE DEVELOPMENT CORPORATION ("AGDC") HAS APPROVED THE INFORMATION CONTAINED IN THIS DOCUMENT FOR PUBLIC RELEASE; HOWEVER, AGDC MAKES NO REPRESENTATION OR WARRANTY THAT THE INFORMATION, OR ANY PART OF IT, IS ACCURATE OR RELIABLE OR THAT AGDC HAS RECEIVED OR WILL RECEIVE ANY AUTHORIZATION NECESSARY TO PERMIT AGDC TO CONSTRUCT ANY PIPELINE OR OTHER PROJECT. ANY ACTION TAKEN OR NOT TAKEN OR EXPENDITURE MADE OR NOT MADE BY ANY PERSON BASED ON THE INFORMATION INCLUDED HEREIN IS AT SUCH PERSON'S OWN RISK AND RESPONSIBILITY, AND NO LIABILITY SHALL ARISE AGAINST AGDC AS A CONSEQUENCE THEREOF.

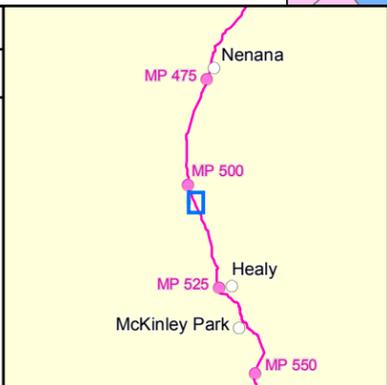

**Alaska Stand Alone Pipeline
State of Alaska ROW Amendment
(ADL 418997)**


 1:20,000
 1 inch = 1,667 feet



 0 1000 2000 3000 4000 Feet



Alaska's In-State Gas Pipeline


Alaska Gasline Development Corporation
 3201 C Street, Suite 200 | Anchorage, AK 99503
 P 907.330.6300 | F 907.330.6309 | www.agdc.us

Sheet 130

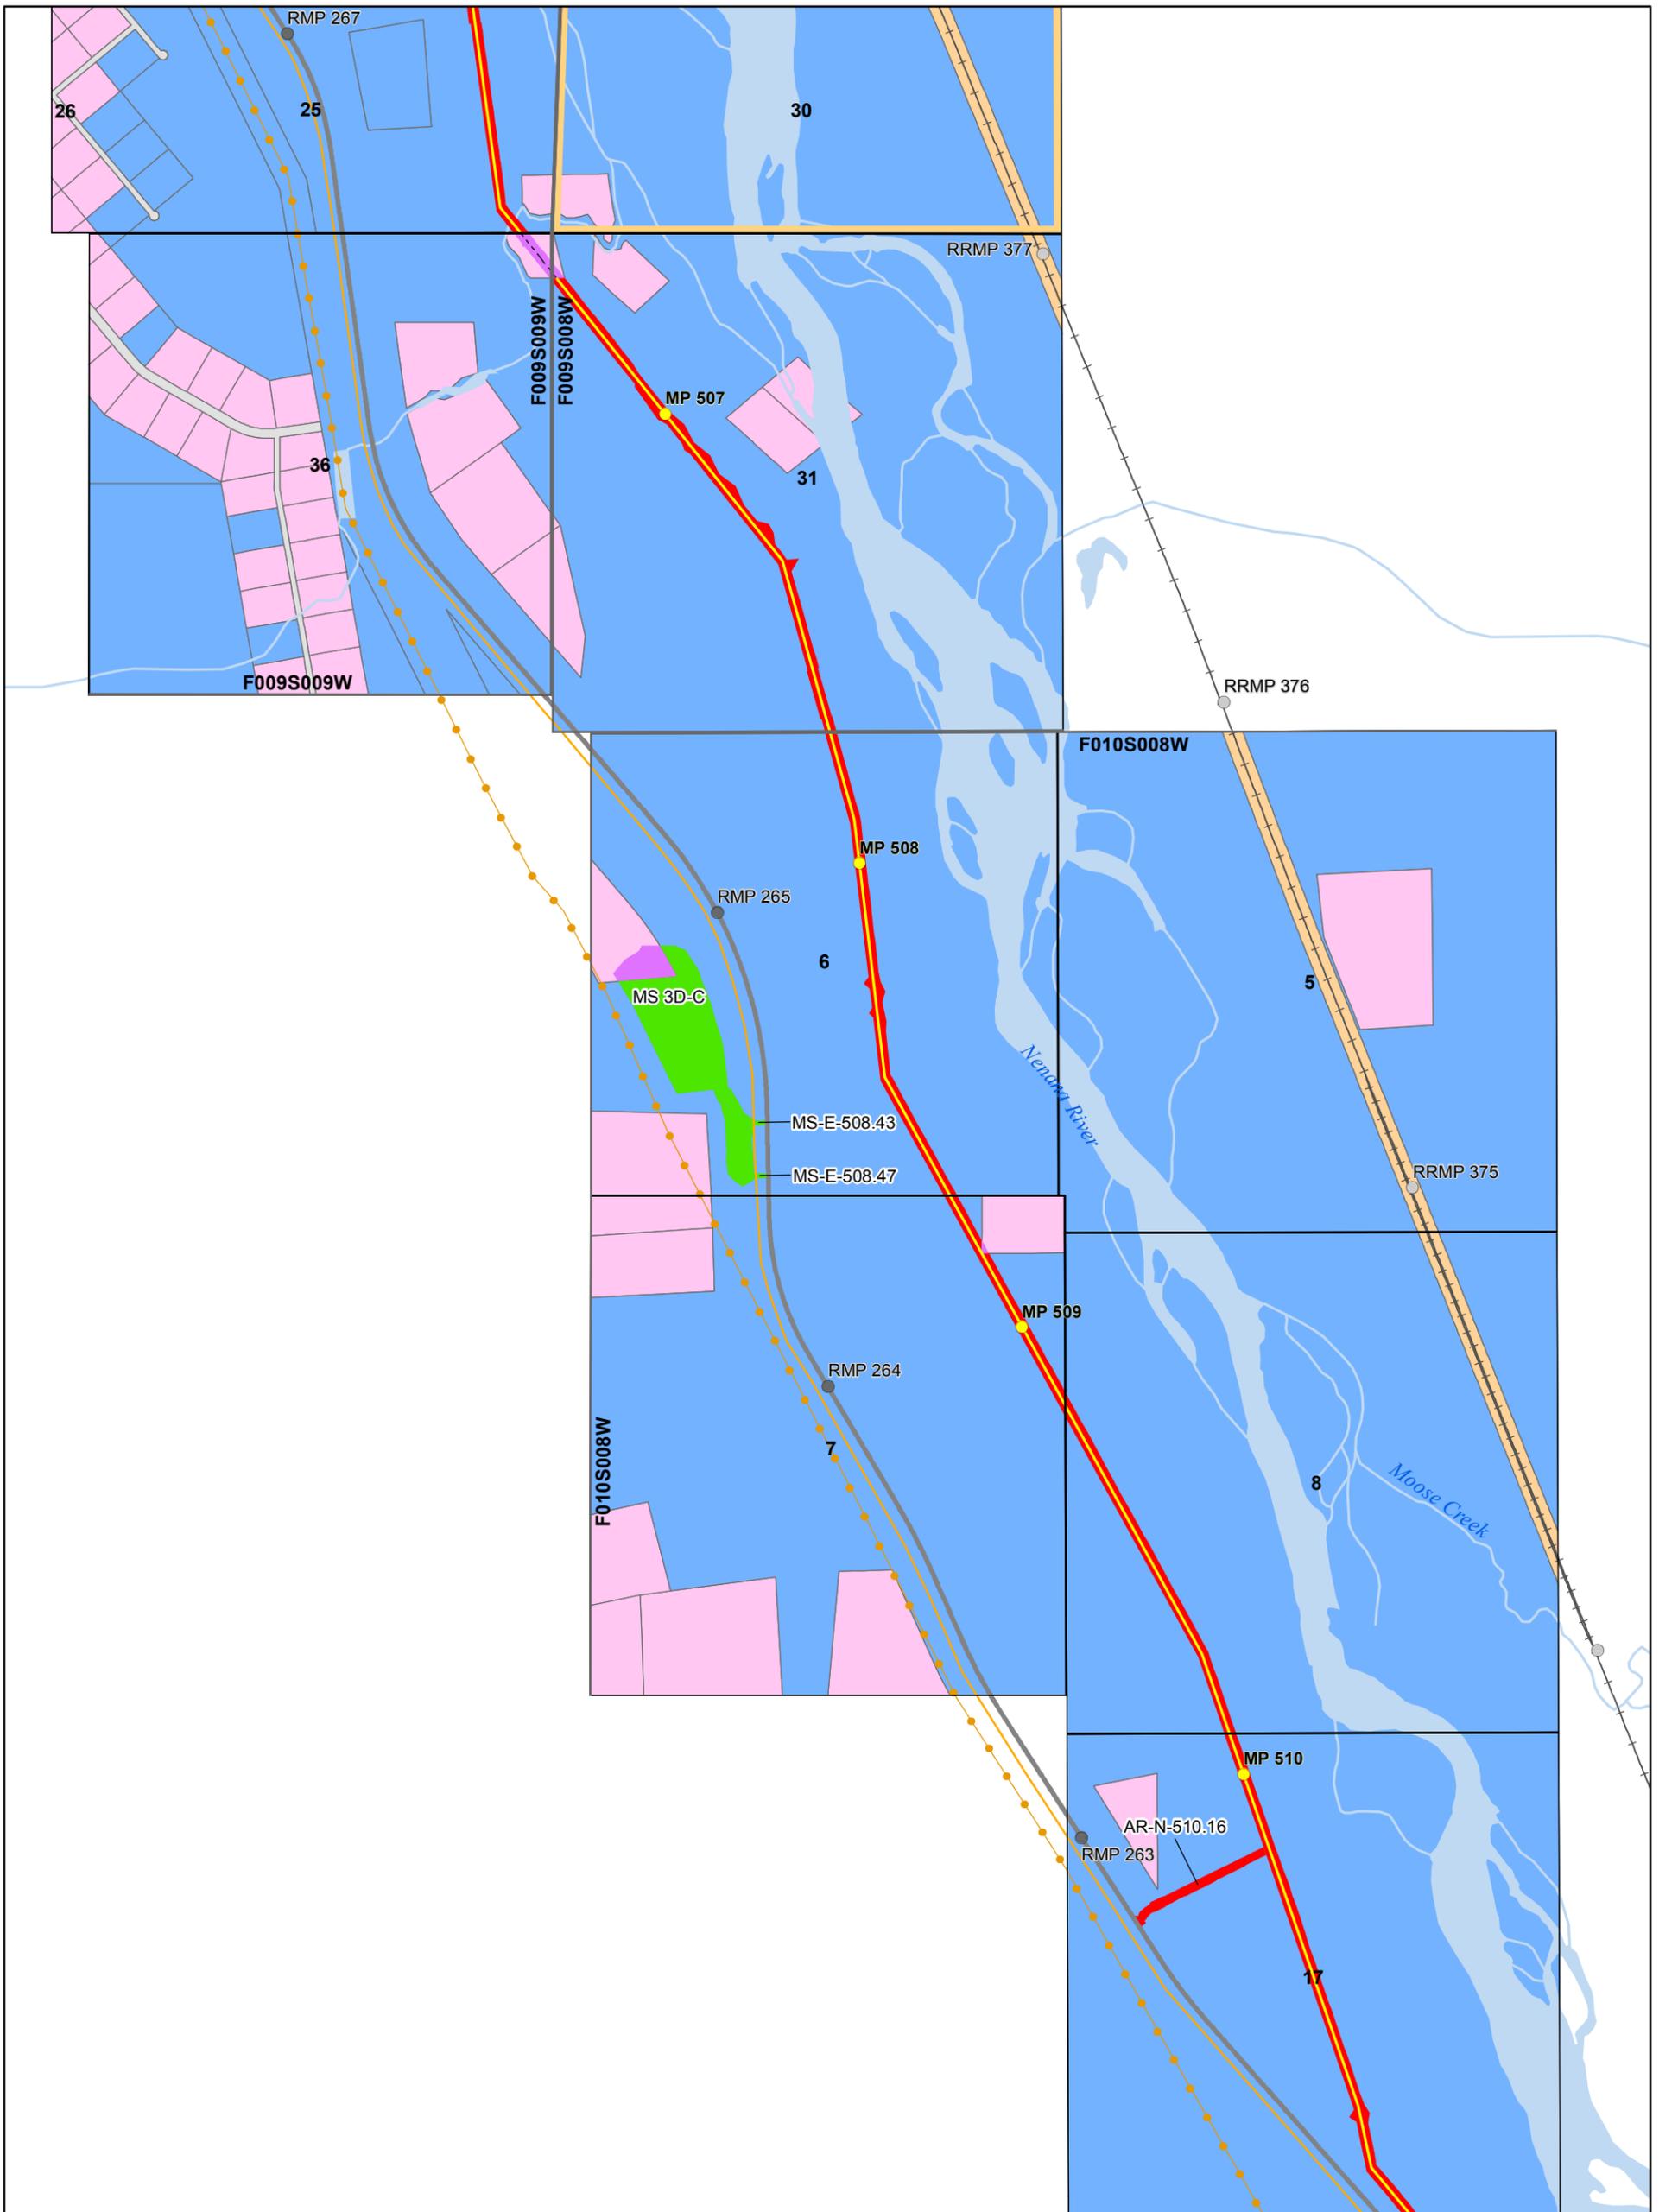


Document ID	004-C-22-DWG-D-0009
Date	1/14/2016

NOTICE - THE ALASKA GASLINE DEVELOPMENT CORPORATION ("AGDC") HAS APPROVED THE INFORMATION CONTAINED IN THIS DOCUMENT FOR PUBLIC RELEASE; HOWEVER, AGDC MAKES NO REPRESENTATION OR WARRANTY THAT THE INFORMATION, OR ANY PART OF IT, IS ACCURATE OR RELIABLE OR THAT AGDC HAS RECEIVED OR WILL RECEIVE ANY AUTHORIZATION NECESSARY TO PERMIT AGDC TO CONSTRUCT ANY PIPELINE OR OTHER PROJECT. ANY ACTION TAKEN OR NOT TAKEN OR EXPENDITURE MADE OR NOT MADE BY ANY PERSON BASED ON THE INFORMATION INCLUDED HEREIN IS AT SUCH PERSON'S OWN RISK AND RESPONSIBILITY, AND NO LIABILITY SHALL ARISE AGAINST AGDC AS A CONSEQUENCE THEREOF.

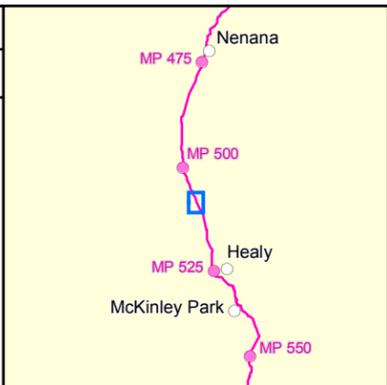

**Alaska Stand Alone Pipeline
State of Alaska ROW Amendment
(ADL 418997)**


 1:20,000
 1 inch = 1,667 feet

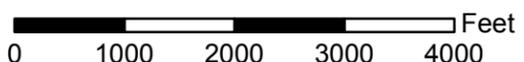

 0 1000 2000 3000 4000 Feet

ASAP

Alaska's In-State Gas Pipeline


Alaska Gasline Development Corporation
 3201 C Street, Suite 200 | Anchorage, AK 99503
 P 907.330.6300 | F 907.330.6309 | www.agdc.us

Sheet 131

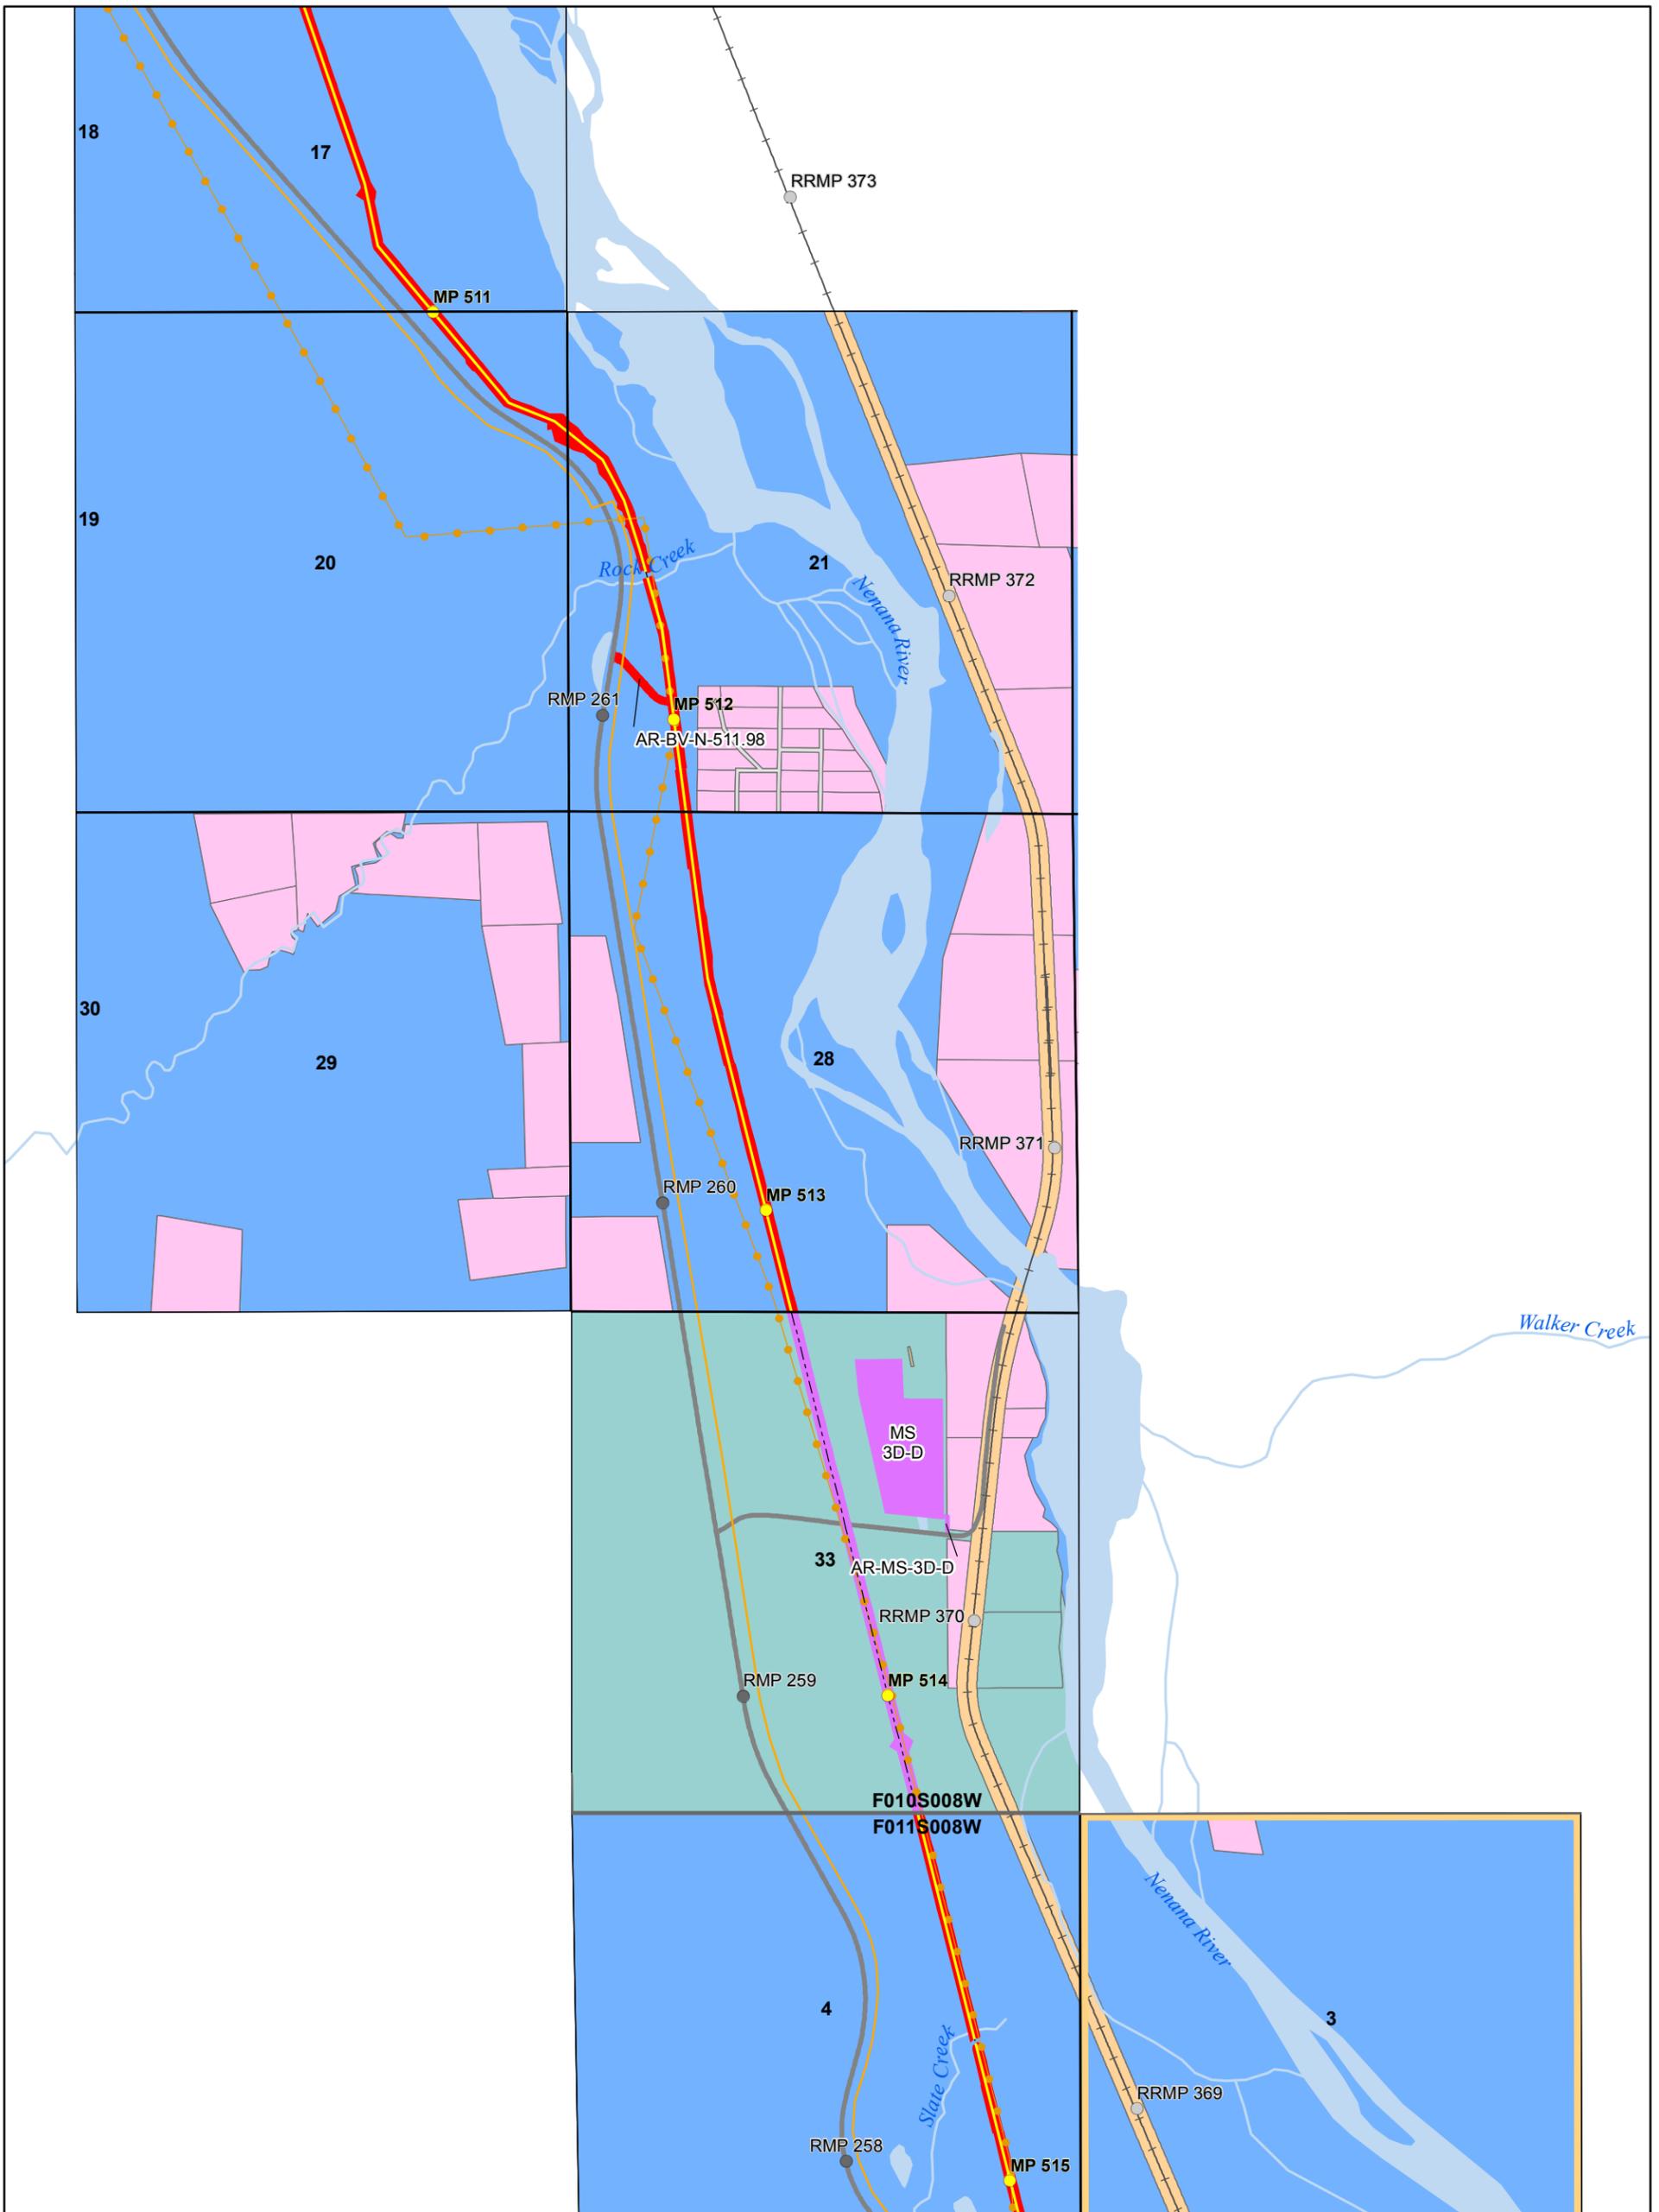


Document ID	004-C-22-DWG-D-0009
Date	1/14/2016

NOTICE - THE ALASKA GASLINE DEVELOPMENT CORPORATION ("AGDC") HAS APPROVED THE INFORMATION CONTAINED IN THIS DOCUMENT FOR PUBLIC RELEASE; HOWEVER, AGDC MAKES NO REPRESENTATION OR WARRANTY THAT THE INFORMATION, OR ANY PART OF IT, IS ACCURATE OR RELIABLE OR THAT AGDC HAS RECEIVED OR WILL RECEIVE ANY AUTHORIZATION NECESSARY TO PERMIT AGDC TO CONSTRUCT ANY PIPELINE OR OTHER PROJECT. ANY ACTION TAKEN OR NOT TAKEN OR EXPENDITURE MADE OR NOT MADE BY ANY PERSON BASED ON THE INFORMATION INCLUDED HEREIN IS AT SUCH PERSON'S OWN RISK AND RESPONSIBILITY, AND NO LIABILITY SHALL ARISE AGAINST AGDC AS A CONSEQUENCE THEREOF.

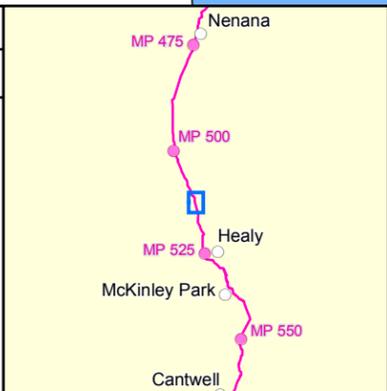

**Alaska Stand Alone Pipeline
State of Alaska ROW Amendment
(ADL 418997)**


 1:20,000
 1 inch = 1,667 feet

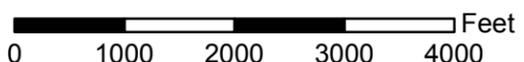

 0 1000 2000 3000 4000 Feet

ASAP

Alaska's In-State Gas Pipeline


Alaska Gasline Development Corporation
 3201 C Street, Suite 200 | Anchorage, AK 99503
 P 907.330.6300 | F 907.330.6309 | www.agdc.us

Sheet 132

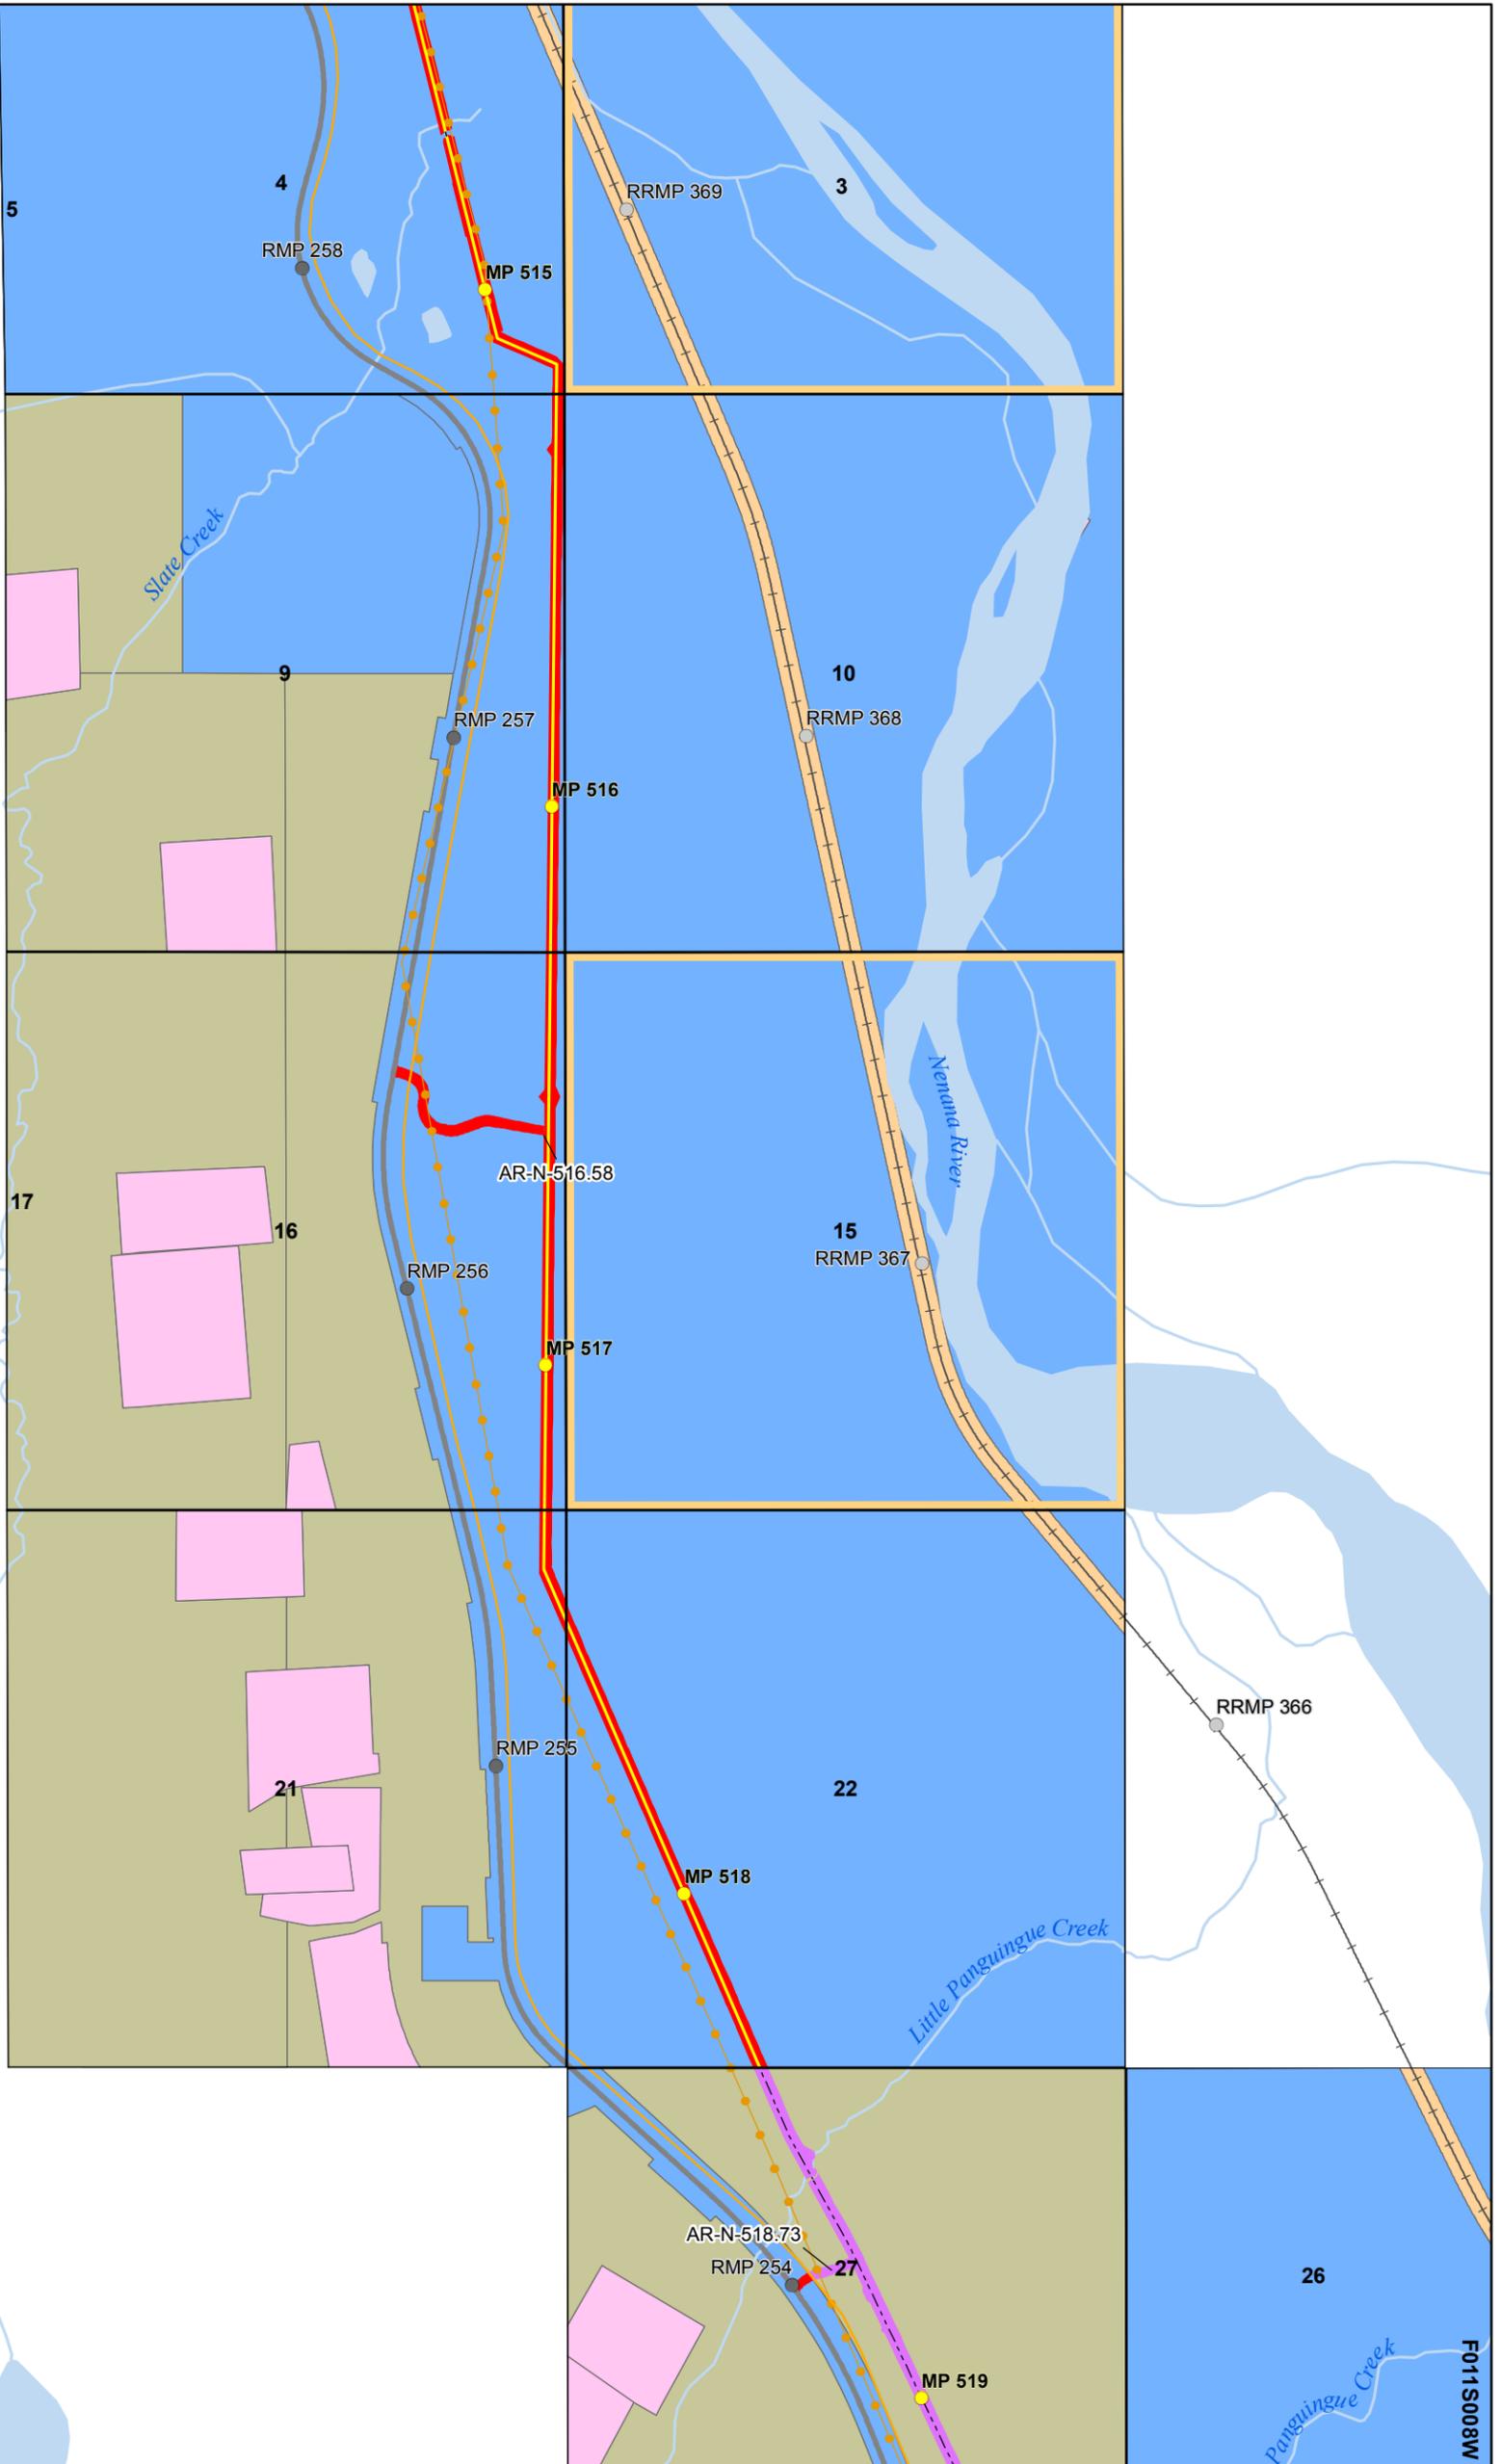

Document ID	004-C-22-DWG-D-0009
Date	1/14/2016


NOTICE - THE ALASKA GASLINE DEVELOPMENT CORPORATION ("AGDC") HAS APPROVED THE INFORMATION CONTAINED IN THIS DOCUMENT FOR PUBLIC RELEASE; HOWEVER, AGDC MAKES NO REPRESENTATION OR WARRANTY THAT THE INFORMATION, OR ANY PART OF IT, IS ACCURATE OR RELIABLE OR THAT AGDC HAS RECEIVED OR WILL RECEIVE ANY AUTHORIZATION NECESSARY TO PERMIT AGDC TO CONSTRUCT ANY PIPELINE OR OTHER PROJECT. ANY ACTION TAKEN OR NOT TAKEN OR EXPENDITURE MADE OR NOT MADE BY ANY PERSON BASED ON THE INFORMATION INCLUDED HEREIN IS AT SUCH PERSON'S OWN RISK AND RESPONSIBILITY, AND NO LIABILITY SHALL ARISE AGAINST AGDC AS A CONSEQUENCE THEREOF.

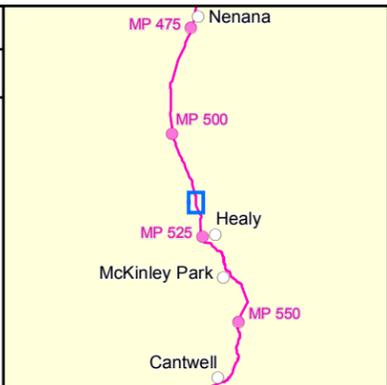


Alaska Stand Alone Pipeline
State of Alaska ROW Amendment
(ADL 418997)



1:20,000
1 inch = 1,667 feet

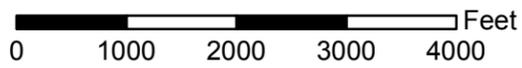


Alaska's In-State Gas Pipeline
Alaska Gasline Development Corporation
3201 C Street, Suite 200 | Anchorage, AK 99503
P 907.330.6300 | F 907.330.6309 | www.agdc.us

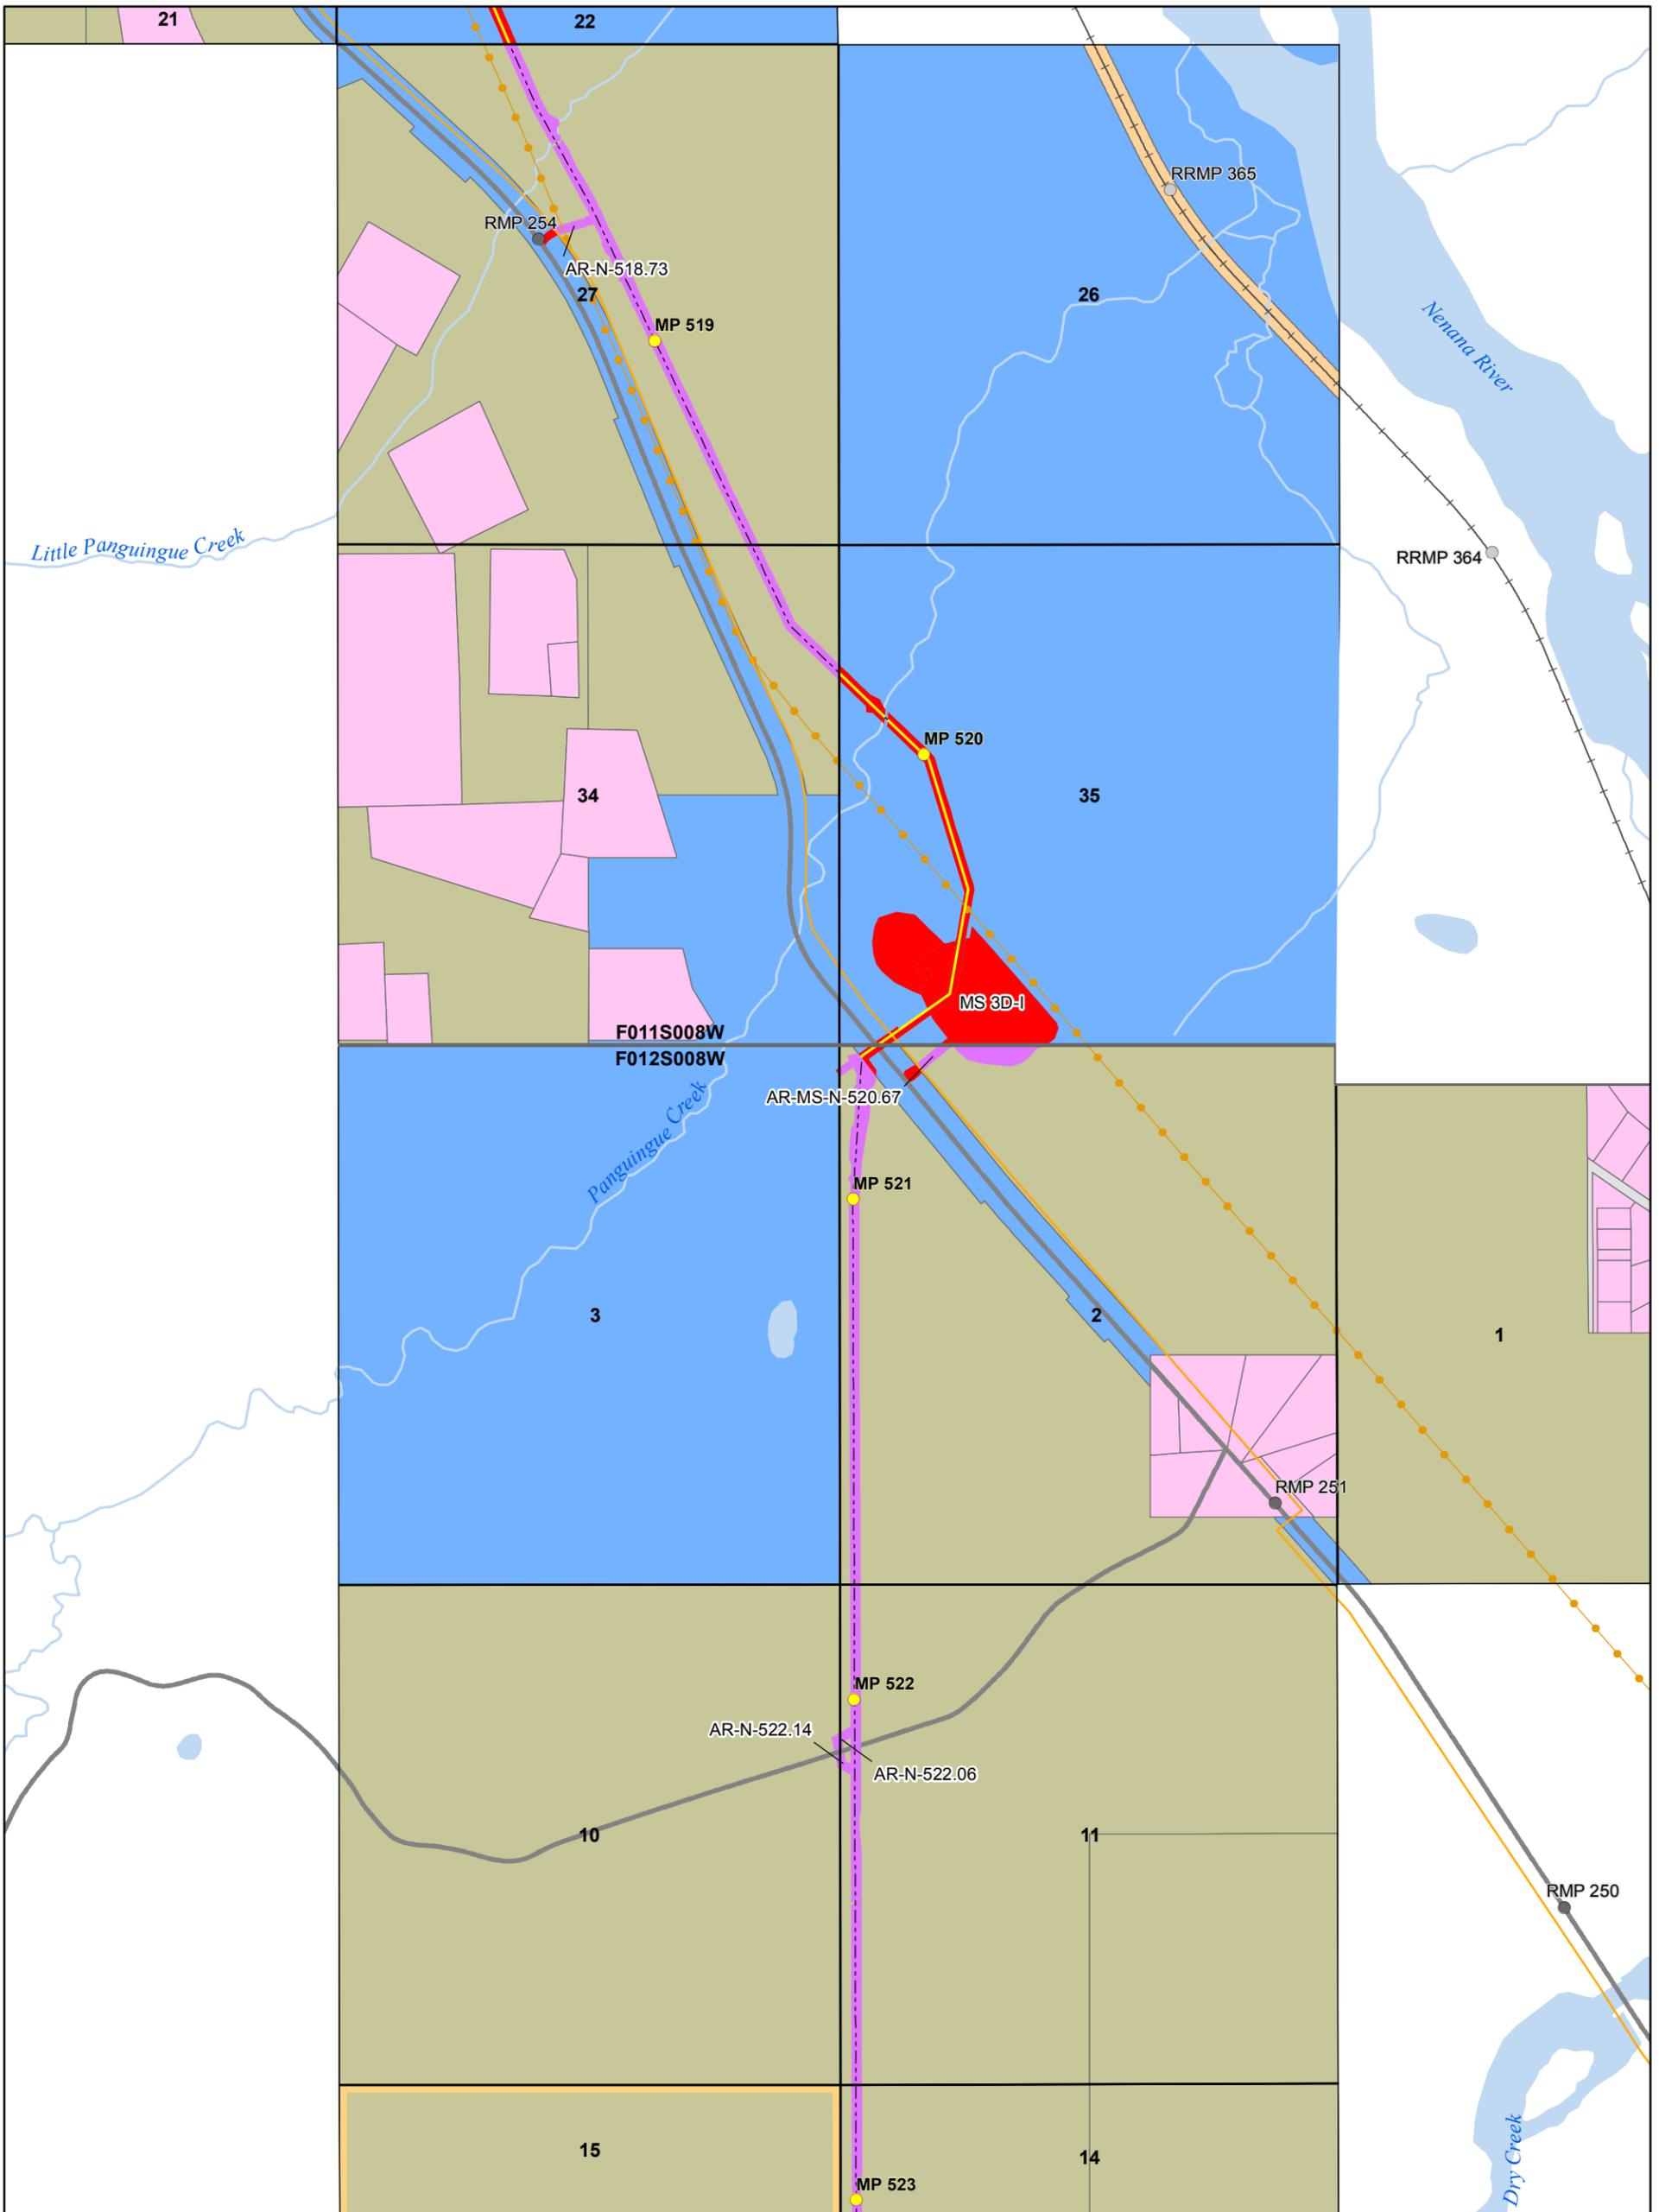

Document ID	004-C-22-DWG-D-0009
Date	1/14/2016

NOTICE - THE ALASKA GASLINE DEVELOPMENT CORPORATION ("AGDC") HAS APPROVED THE INFORMATION CONTAINED IN THIS DOCUMENT FOR PUBLIC RELEASE; HOWEVER, AGDC MAKES NO REPRESENTATION OR WARRANTY THAT THE INFORMATION, OR ANY PART OF IT, IS ACCURATE OR RELIABLE OR THAT AGDC HAS RECEIVED OR WILL RECEIVE ANY AUTHORIZATION NECESSARY TO PERMIT AGDC TO CONSTRUCT ANY PIPELINE OR OTHER PROJECT. ANY ACTION TAKEN OR NOT TAKEN OR EXPENDITURE MADE OR NOT MADE BY ANY PERSON BASED ON THE INFORMATION INCLUDED HEREIN IS AT SUCH PERSON'S OWN RISK AND RESPONSIBILITY, AND NO LIABILITY SHALL ARISE AGAINST AGDC AS A CONSEQUENCE THEREOF.

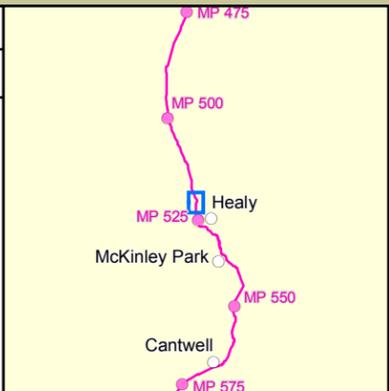

**Alaska Stand Alone Pipeline
State of Alaska ROW Amendment
(ADL 418997)**


 1:20,000
 1 inch = 1,667 feet



 0 1000 2000 3000 4000 Feet

ASAP

Alaska's In-State Gas Pipeline


Alaska Gasline Development Corporation
 3201 C Street, Suite 200 | Anchorage, AK 99503
 P 907.330.6300 | F 907.330.6309 | www.agdc.us

Sheet 134

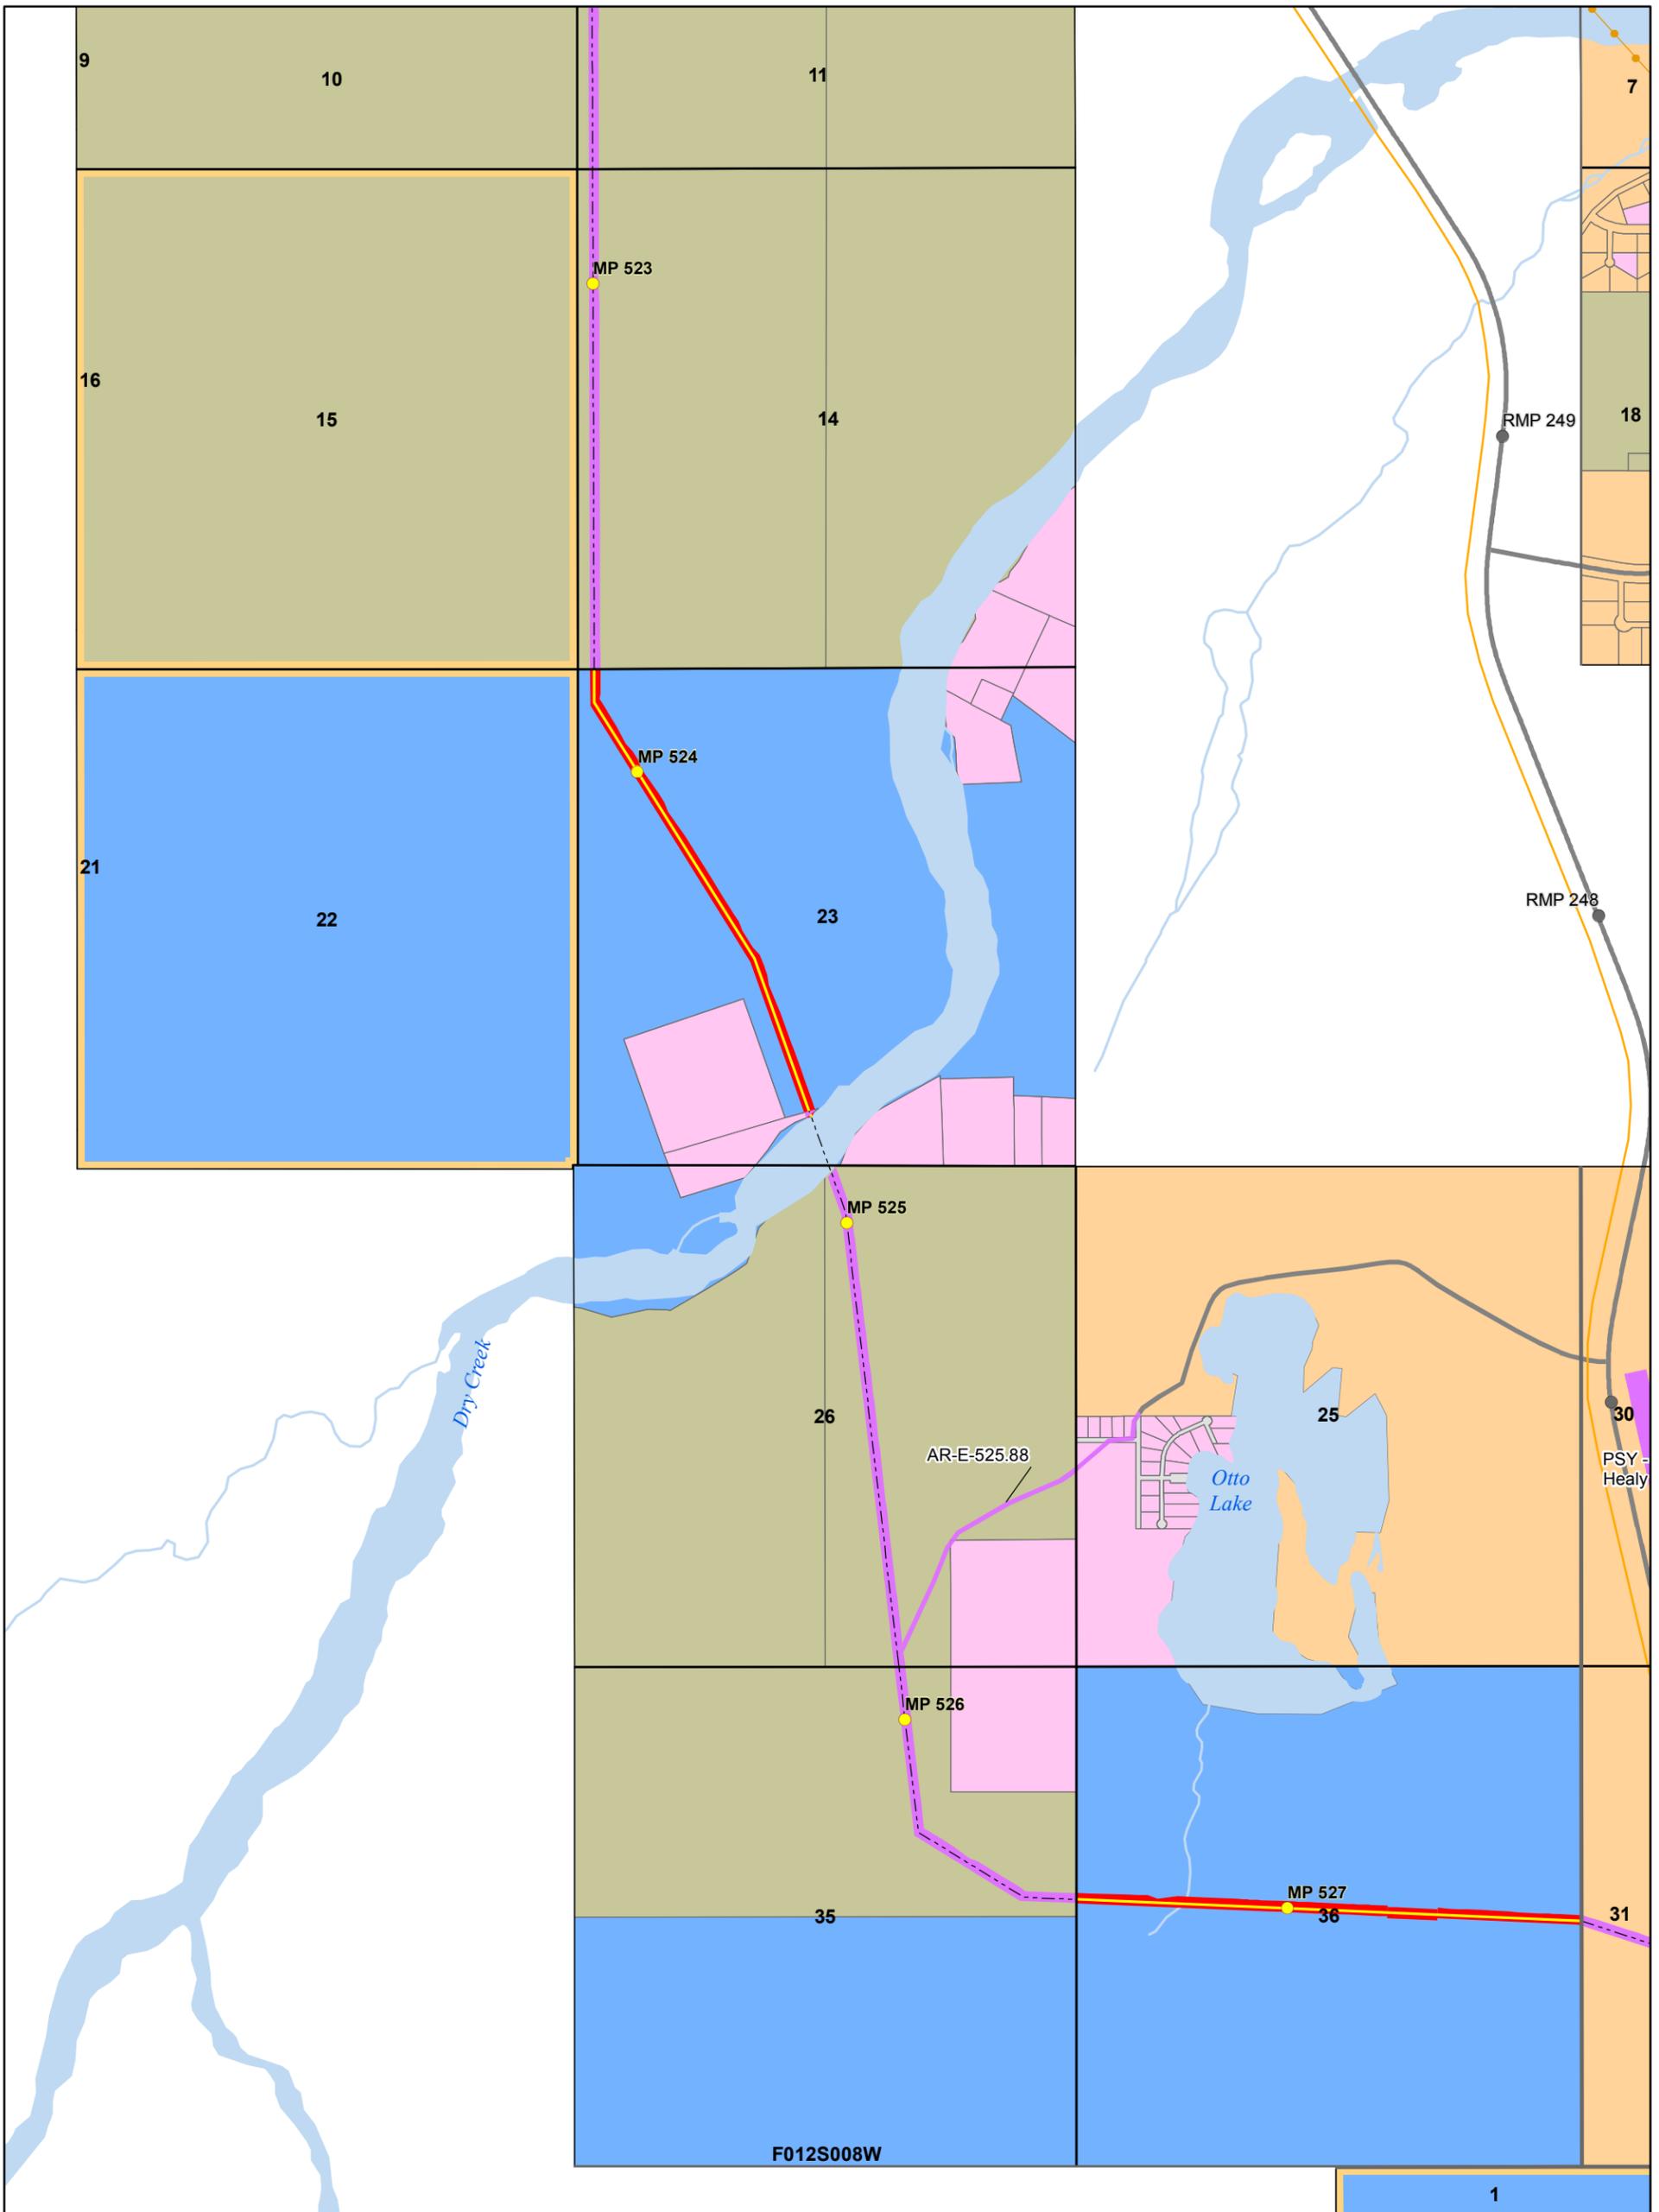

Document ID	004-C-22-DWG-D-0009
Date	1/14/2016

NOTICE - THE ALASKA GASLINE DEVELOPMENT CORPORATION ("AGDC") HAS APPROVED THE INFORMATION CONTAINED IN THIS DOCUMENT FOR PUBLIC RELEASE; HOWEVER, AGDC MAKES NO REPRESENTATION OR WARRANTY THAT THE INFORMATION, OR ANY PART OF IT, IS ACCURATE OR RELIABLE OR THAT AGDC HAS RECEIVED OR WILL RECEIVE ANY AUTHORIZATION NECESSARY TO PERMIT AGDC TO CONSTRUCT ANY PIPELINE OR OTHER PROJECT. ANY ACTION TAKEN OR NOT TAKEN OR EXPENDITURE MADE OR NOT MADE BY ANY PERSON BASED ON THE INFORMATION INCLUDED HEREIN IS AT SUCH PERSON'S OWN RISK AND RESPONSIBILITY, AND NO LIABILITY SHALL ARISE AGAINST AGDC AS A CONSEQUENCE THEREOF.

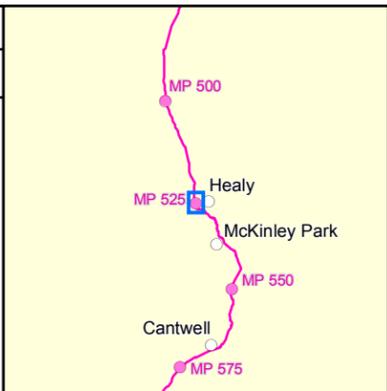

**Alaska Stand Alone Pipeline
State of Alaska ROW Amendment
(ADL 418997)**


 1:20,000
 1 inch = 1,667 feet


 Feet
 0 1000 2000 3000 4000

ASAP

Alaska's In-State Gas Pipeline


Alaska Gasline Development Corporation
 3201 C Street, Suite 200 | Anchorage, AK 99503
 P 907.330.6300 | F 907.330.6309 | www.agdc.us

Sheet 135

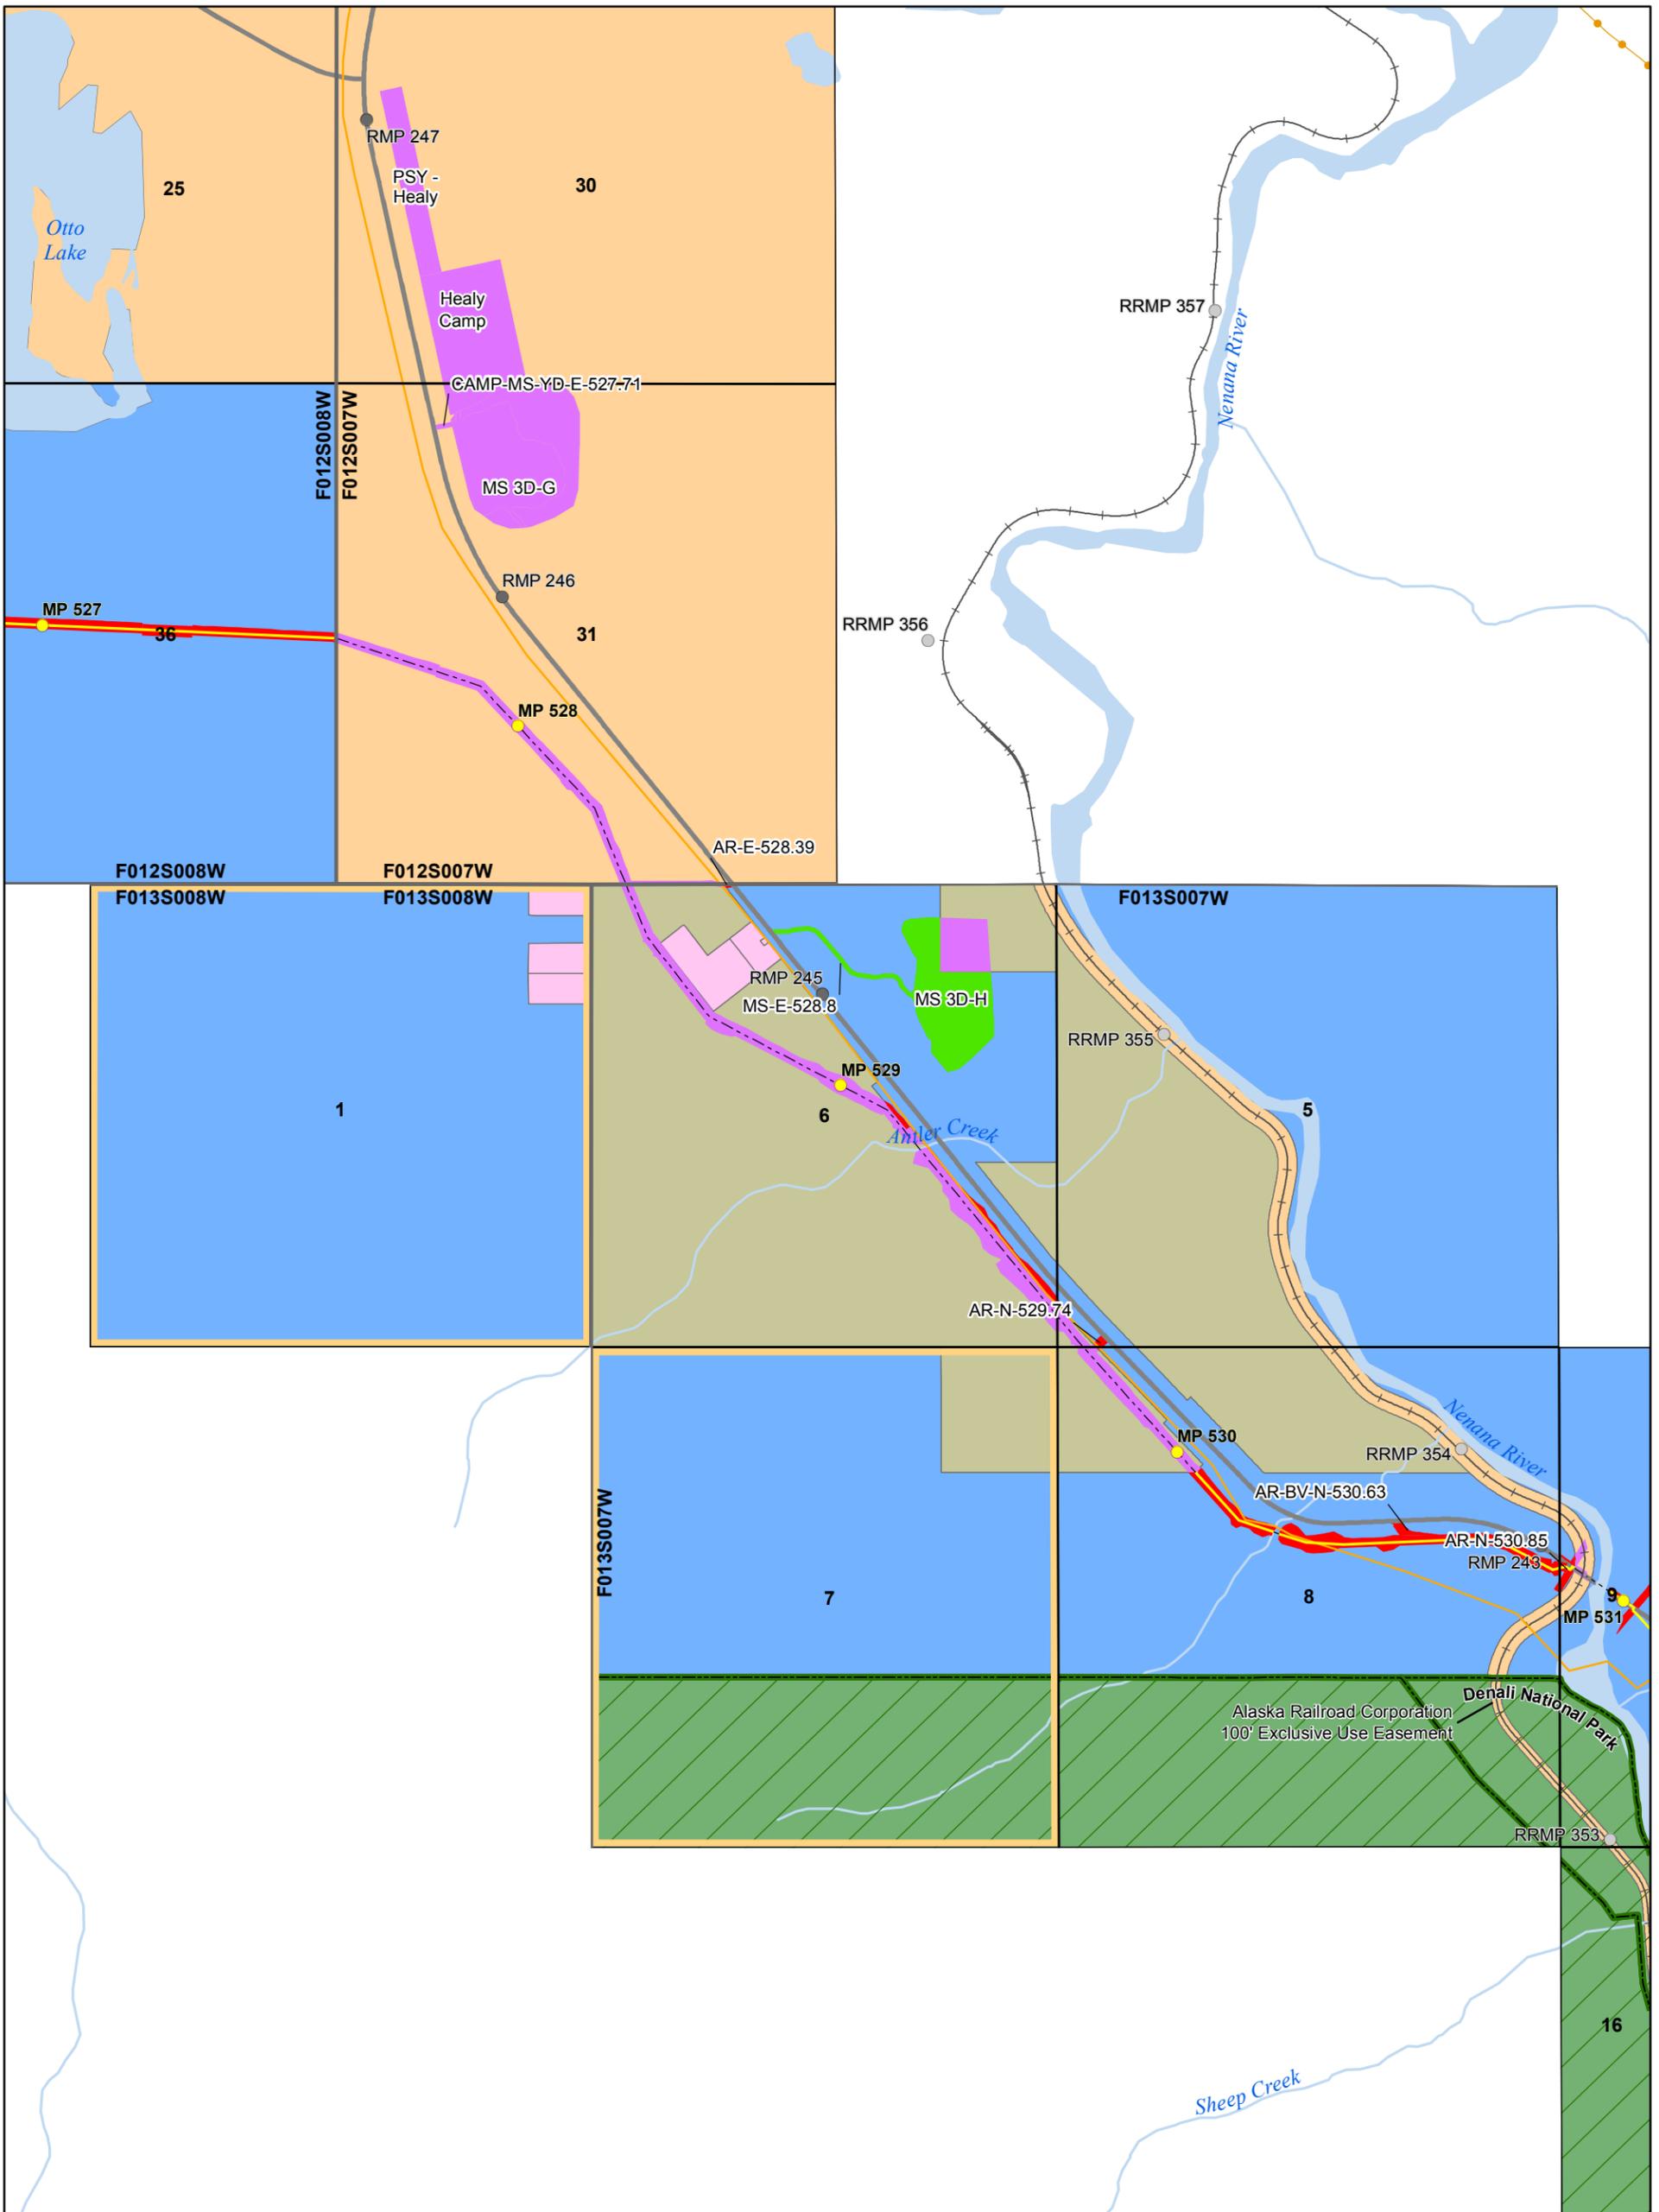


Document ID	004-C-22-DWG-D-0009
Date	1/14/2016

NOTICE - THE ALASKA GASLINE DEVELOPMENT CORPORATION ("AGDC") HAS APPROVED THE INFORMATION CONTAINED IN THIS DOCUMENT FOR PUBLIC RELEASE; HOWEVER, AGDC MAKES NO REPRESENTATION OR WARRANTY THAT THE INFORMATION, OR ANY PART OF IT, IS ACCURATE OR RELIABLE OR THAT AGDC HAS RECEIVED OR WILL RECEIVE ANY AUTHORIZATION NECESSARY TO PERMIT AGDC TO CONSTRUCT ANY PIPELINE OR OTHER PROJECT. ANY ACTION TAKEN OR NOT TAKEN OR EXPENDITURE MADE OR NOT MADE BY ANY PERSON BASED ON THE INFORMATION INCLUDED HEREIN IS AT SUCH PERSON'S OWN RISK AND RESPONSIBILITY, AND NO LIABILITY SHALL ARISE AGAINST AGDC AS A CONSEQUENCE THEREOF.

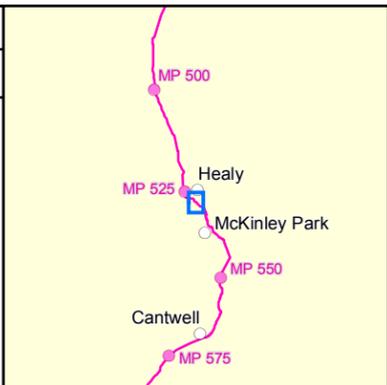

**Alaska Stand Alone Pipeline
State of Alaska ROW Amendment
(ADL 418997)**


 1:20,000
 1 inch = 1,667 feet

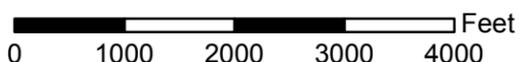

 0 1000 2000 3000 4000 Feet

ASAP

Alaska's In-State Gas Pipeline


Alaska Gasline Development Corporation
 3201 C Street, Suite 200 | Anchorage, AK 99503
 P 907.330.6300 | F 907.330.6309 | www.agdc.us

Sheet 136

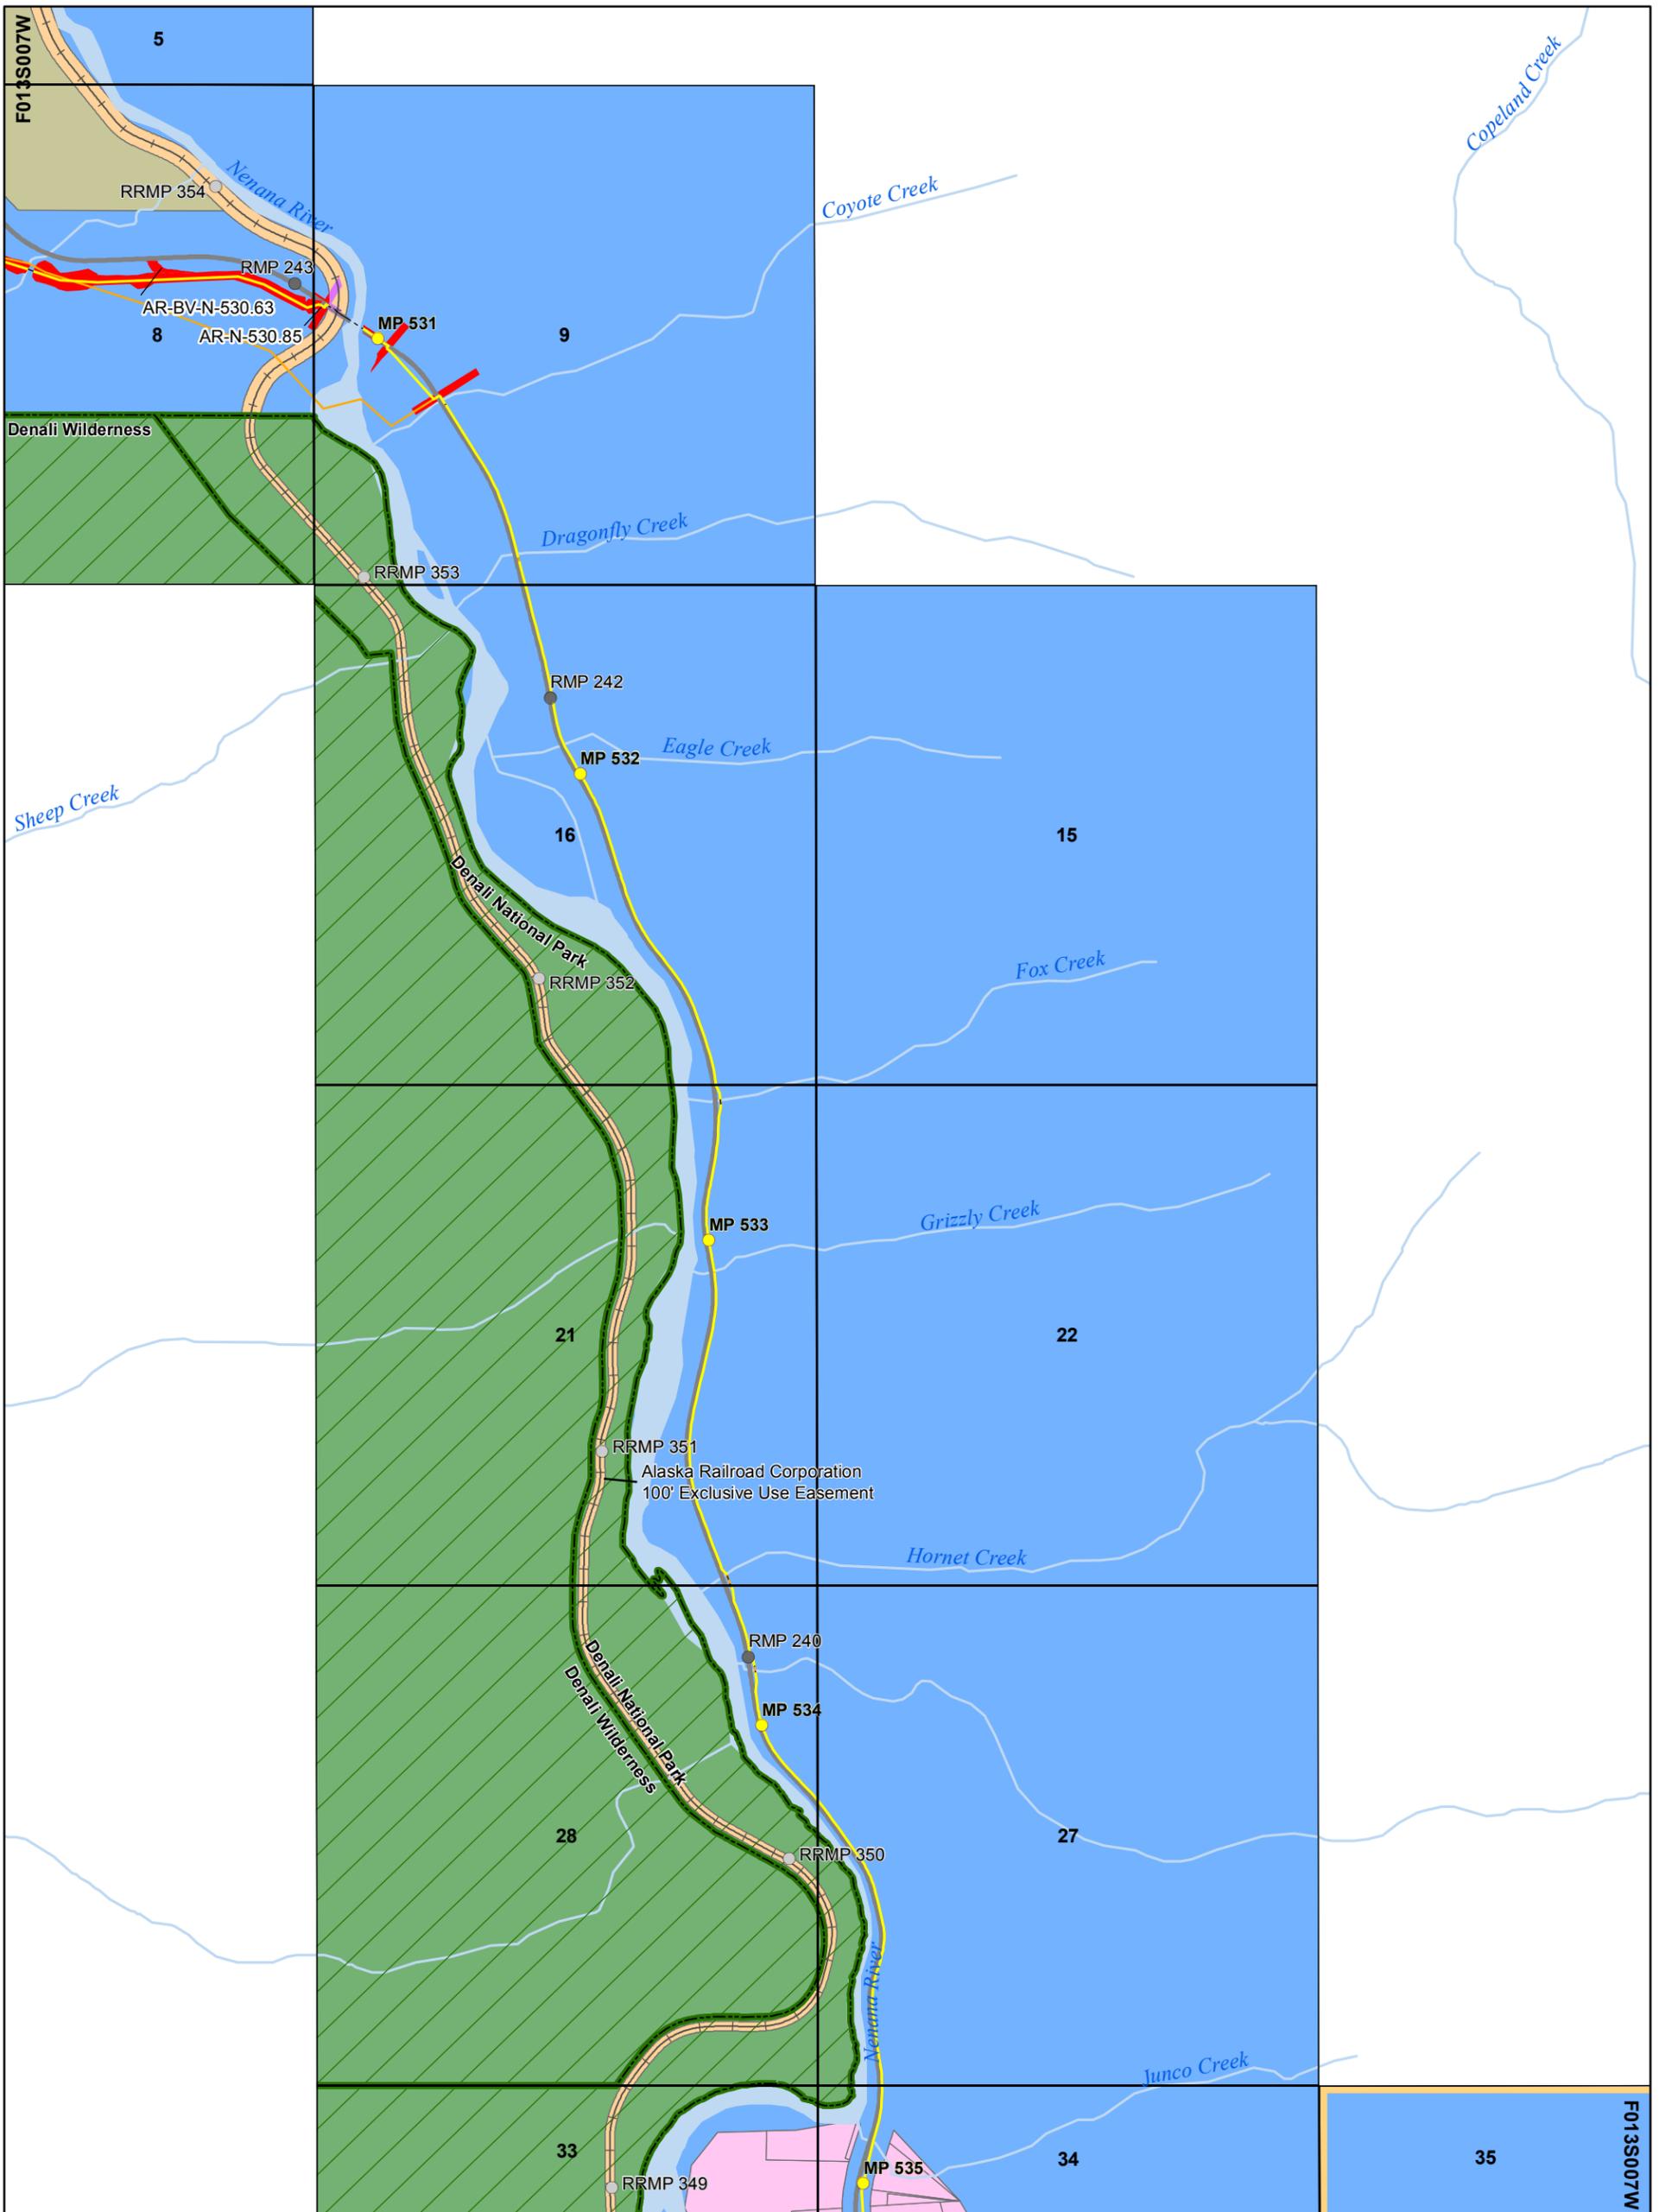

Document ID	004-C-22-DWG-D-0009
Date	1/14/2016

NOTICE - THE ALASKA GASLINE DEVELOPMENT CORPORATION ("AGDC") HAS APPROVED THE INFORMATION CONTAINED IN THIS DOCUMENT FOR PUBLIC RELEASE; HOWEVER, AGDC MAKES NO REPRESENTATION OR WARRANTY THAT THE INFORMATION, OR ANY PART OF IT, IS ACCURATE OR RELIABLE OR THAT AGDC HAS RECEIVED OR WILL RECEIVE ANY AUTHORIZATION NECESSARY TO PERMIT AGDC TO CONSTRUCT ANY PIPELINE OR OTHER PROJECT. ANY ACTION TAKEN OR NOT TAKEN OR EXPENDITURE MADE OR NOT MADE BY ANY PERSON BASED ON THE INFORMATION INCLUDED HEREIN IS AT SUCH PERSON'S OWN RISK AND RESPONSIBILITY, AND NO LIABILITY SHALL ARISE AGAINST AGDC AS A CONSEQUENCE THEREOF.

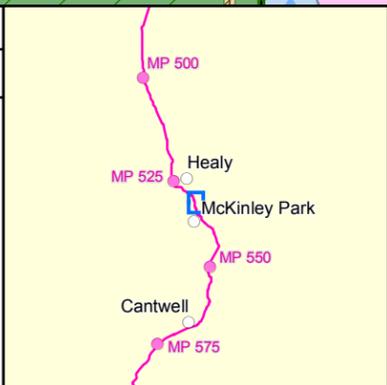

**Alaska Stand Alone Pipeline
State of Alaska ROW Amendment
(ADL 418997)**


 1:20,000
 1 inch = 1,667 feet



 0 1000 2000 3000 4000 Feet

ASAP

Alaska's In-State Gas Pipeline


Alaska Gasline Development Corporation
 3201 C Street, Suite 200 | Anchorage, AK 99503
 P 907.330.6300 | F 907.330.6309 | www.agdc.us

Sheet 137

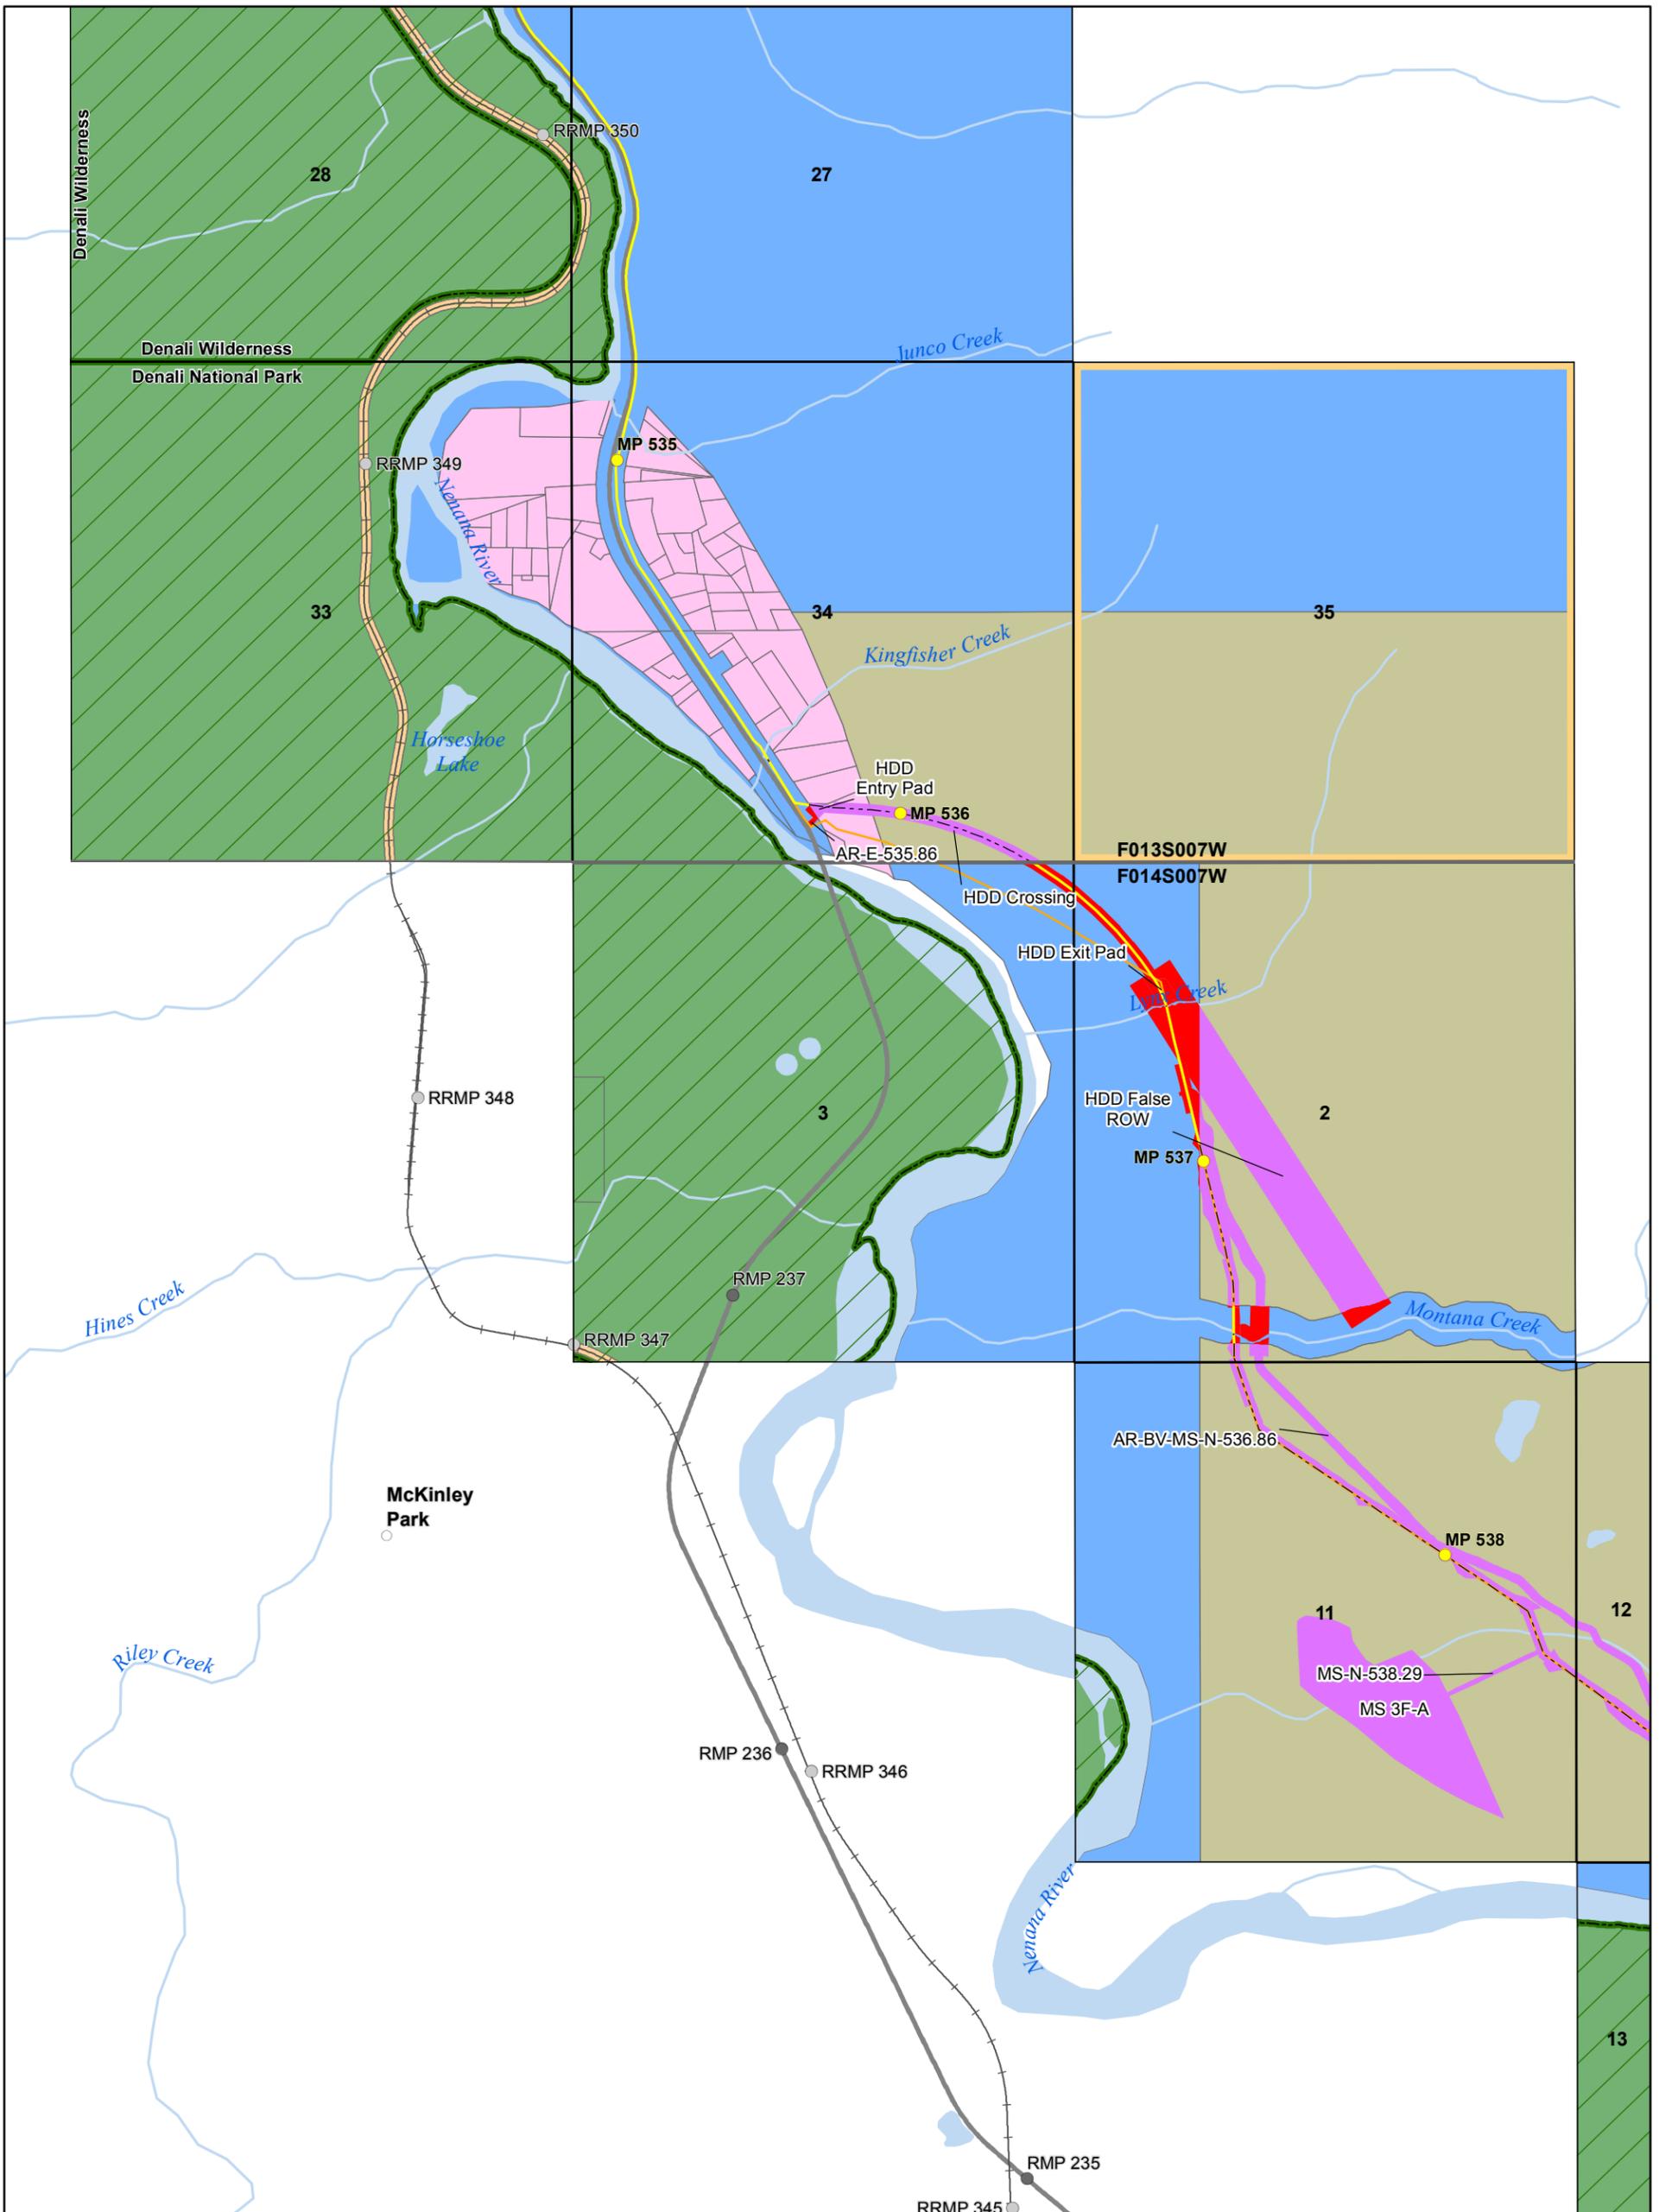

Document ID	004-C-22-DWG-D-0009
Date	1/14/2016

NOTICE - THE ALASKA GASLINE DEVELOPMENT CORPORATION ("AGDC") HAS APPROVED THE INFORMATION CONTAINED IN THIS DOCUMENT FOR PUBLIC RELEASE; HOWEVER, AGDC MAKES NO REPRESENTATION OR WARRANTY THAT THE INFORMATION, OR ANY PART OF IT, IS ACCURATE OR RELIABLE OR THAT AGDC HAS RECEIVED OR WILL RECEIVE ANY AUTHORIZATION NECESSARY TO PERMIT AGDC TO CONSTRUCT ANY PIPELINE OR OTHER PROJECT. ANY ACTION TAKEN OR NOT TAKEN OR EXPENDITURE MADE OR NOT MADE BY ANY PERSON BASED ON THE INFORMATION INCLUDED HEREIN IS AT SUCH PERSON'S OWN RISK AND RESPONSIBILITY, AND NO LIABILITY SHALL ARISE AGAINST AGDC AS A CONSEQUENCE THEREOF.

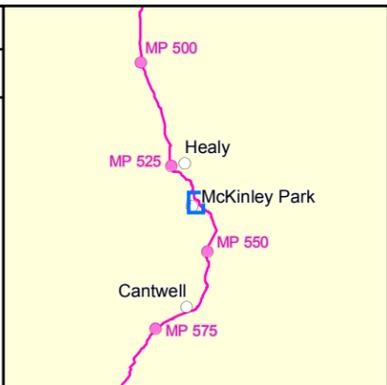

**Alaska Stand Alone Pipeline
State of Alaska ROW Amendment
(ADL 418997)**


 1:20,000
 1 inch = 1,667 feet



 0 1000 2000 3000 4000 Feet



Alaska's In-State Gas Pipeline


Alaska Gasline Development Corporation
 3201 C Street, Suite 200 | Anchorage, AK 99503
 P 907.330.6300 | F 907.330.6309 | www.agdc.us

Sheet 138

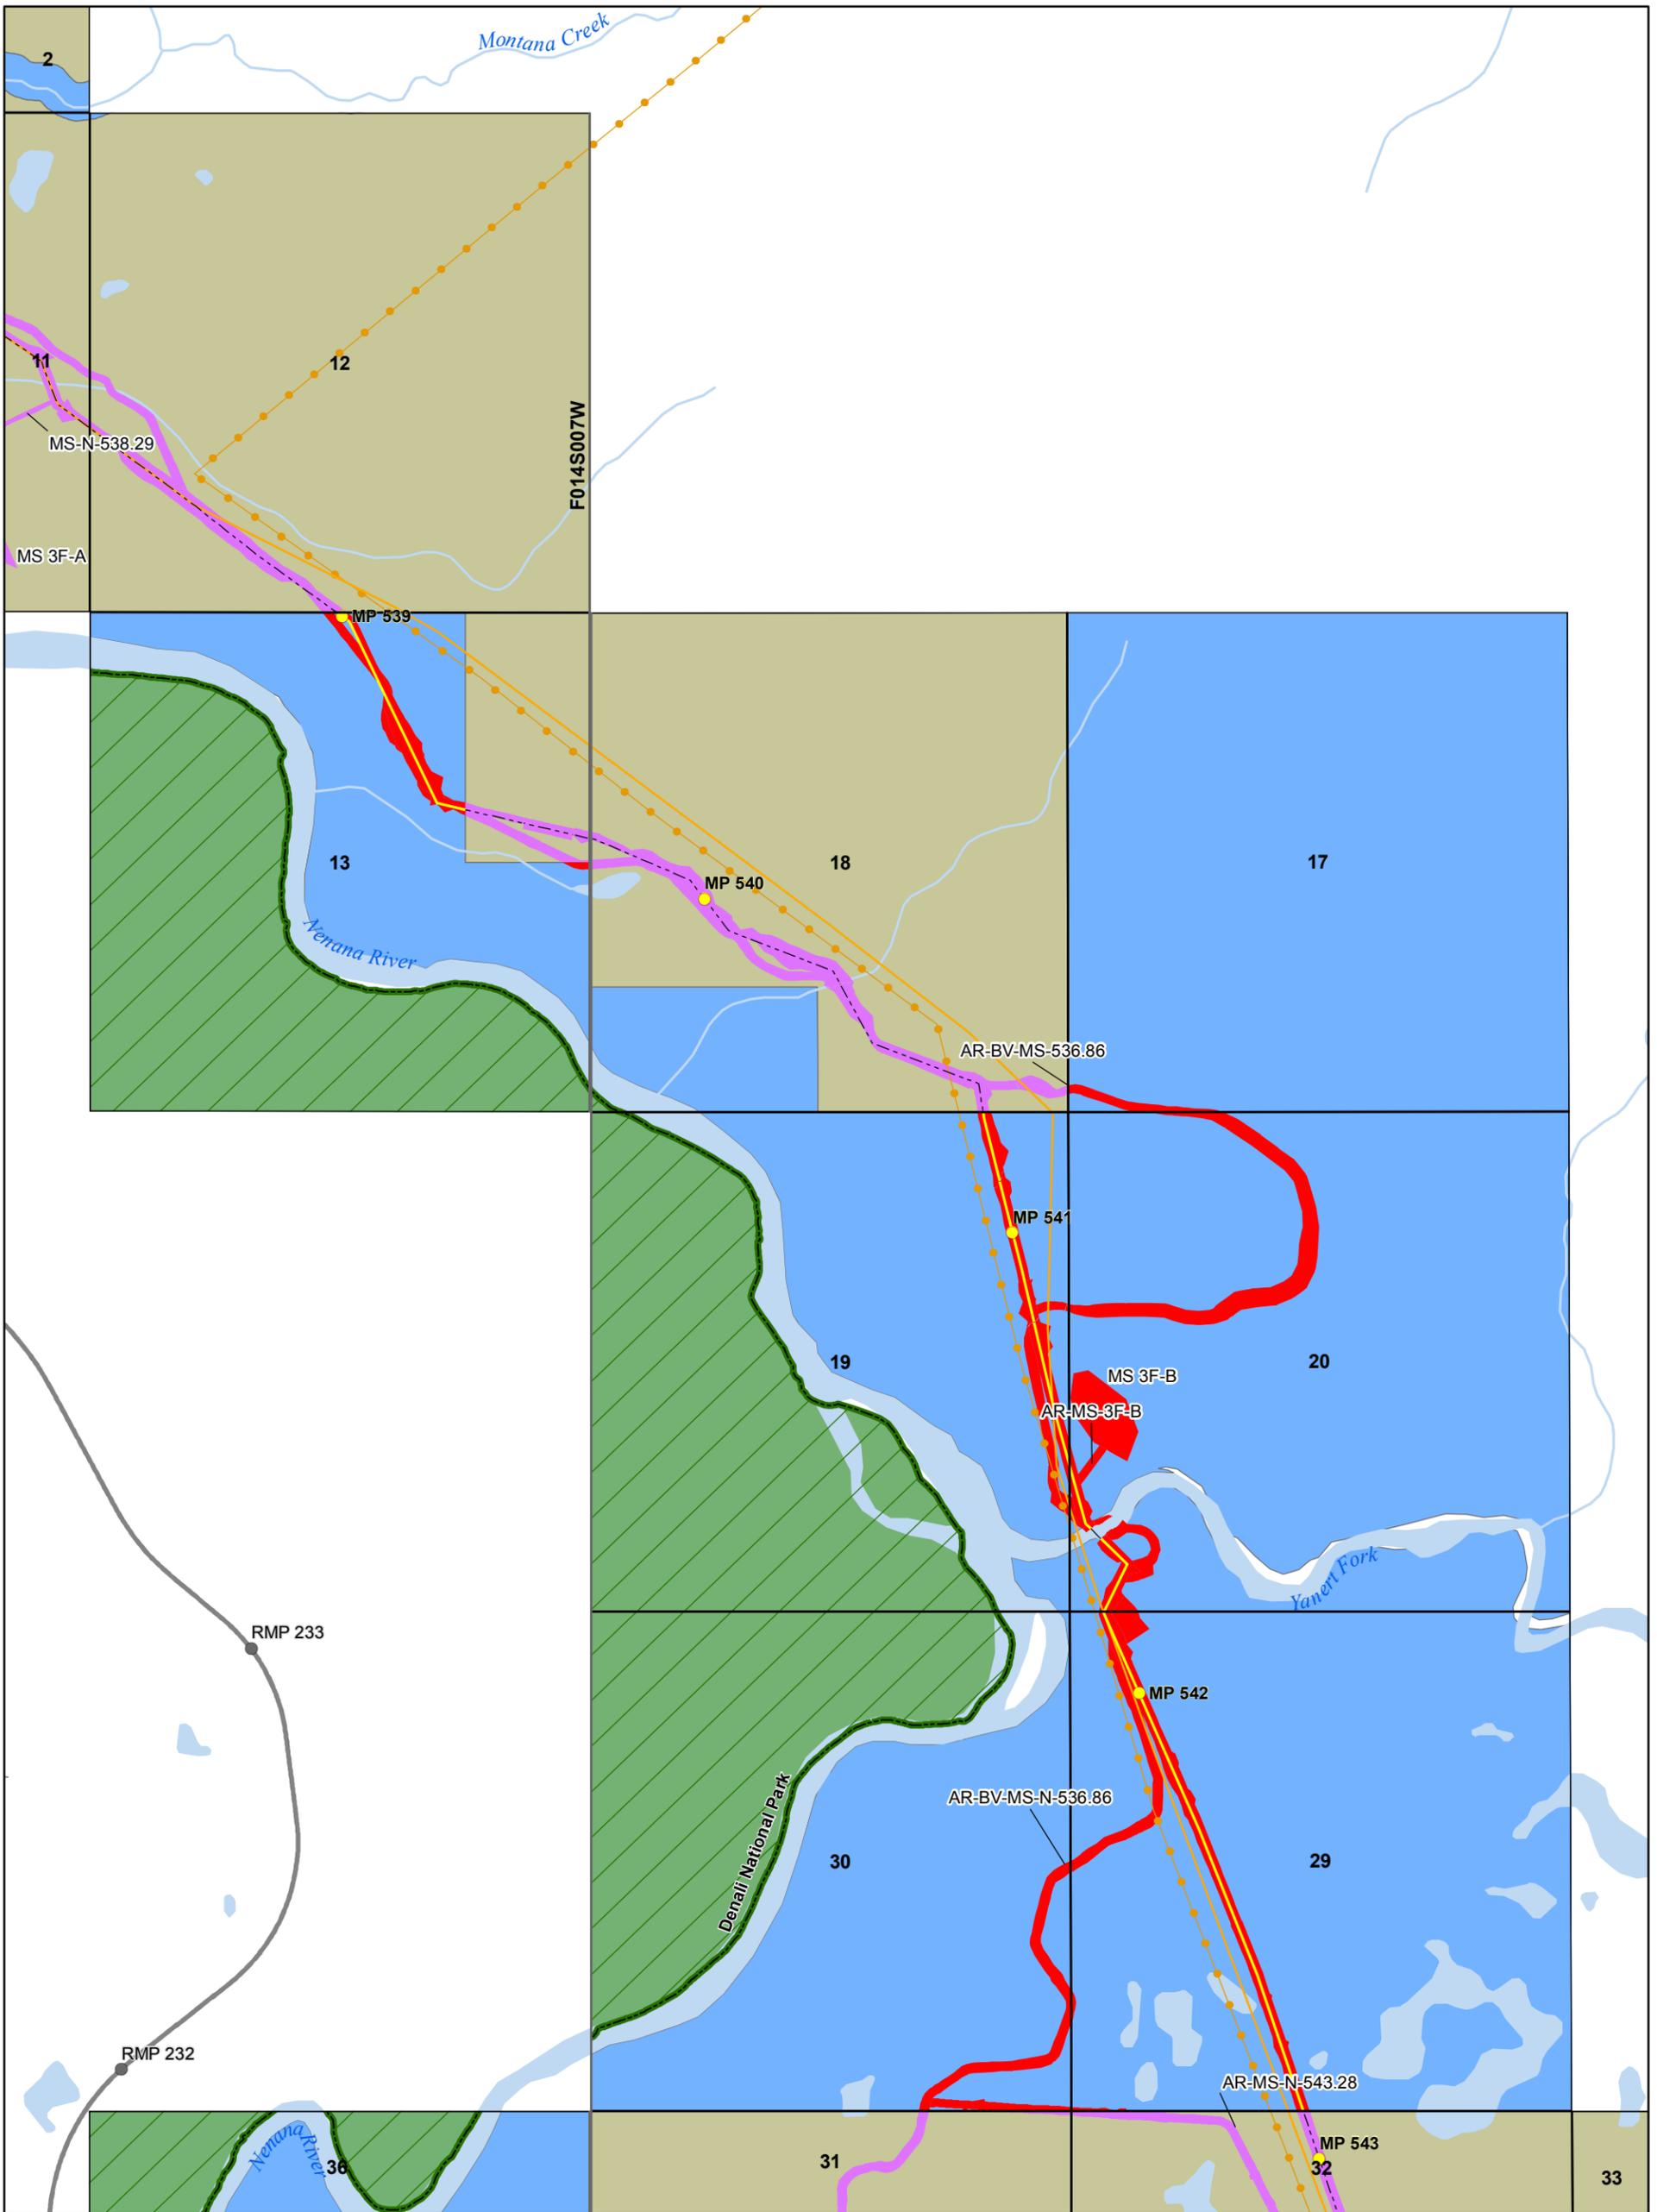

Document ID	004-C-22-DWG-D-0009
Date	1/14/2016

NOTICE - THE ALASKA GASLINE DEVELOPMENT CORPORATION ("AGDC") HAS APPROVED THE INFORMATION CONTAINED IN THIS DOCUMENT FOR PUBLIC RELEASE; HOWEVER, AGDC MAKES NO REPRESENTATION OR WARRANTY THAT THE INFORMATION, OR ANY PART OF IT, IS ACCURATE OR RELIABLE OR THAT AGDC HAS RECEIVED OR WILL RECEIVE ANY AUTHORIZATION NECESSARY TO PERMIT AGDC TO CONSTRUCT ANY PIPELINE OR OTHER PROJECT. ANY ACTION TAKEN OR NOT TAKEN OR EXPENDITURE MADE OR NOT MADE BY ANY PERSON BASED ON THE INFORMATION INCLUDED HEREIN IS AT SUCH PERSON'S OWN RISK AND RESPONSIBILITY, AND NO LIABILITY SHALL ARISE AGAINST AGDC AS A CONSEQUENCE THEREOF.

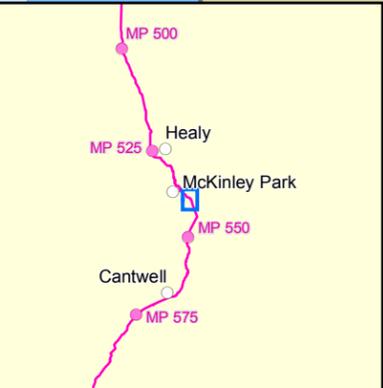

**Alaska Stand Alone Pipeline
State of Alaska ROW Amendment
(ADL 418997)**


1:20,000
 1 inch = 1,667 feet

0 1000 2000 3000 4000 Feet

ASAP
 Alaska's In-State Gas Pipeline


Alaska Gasline Development Corporation
 3201 C Street, Suite 200 | Anchorage, AK 99503
 P 907.330.6300 | F 907.330.6309 | www.agdc.us

Sheet 139

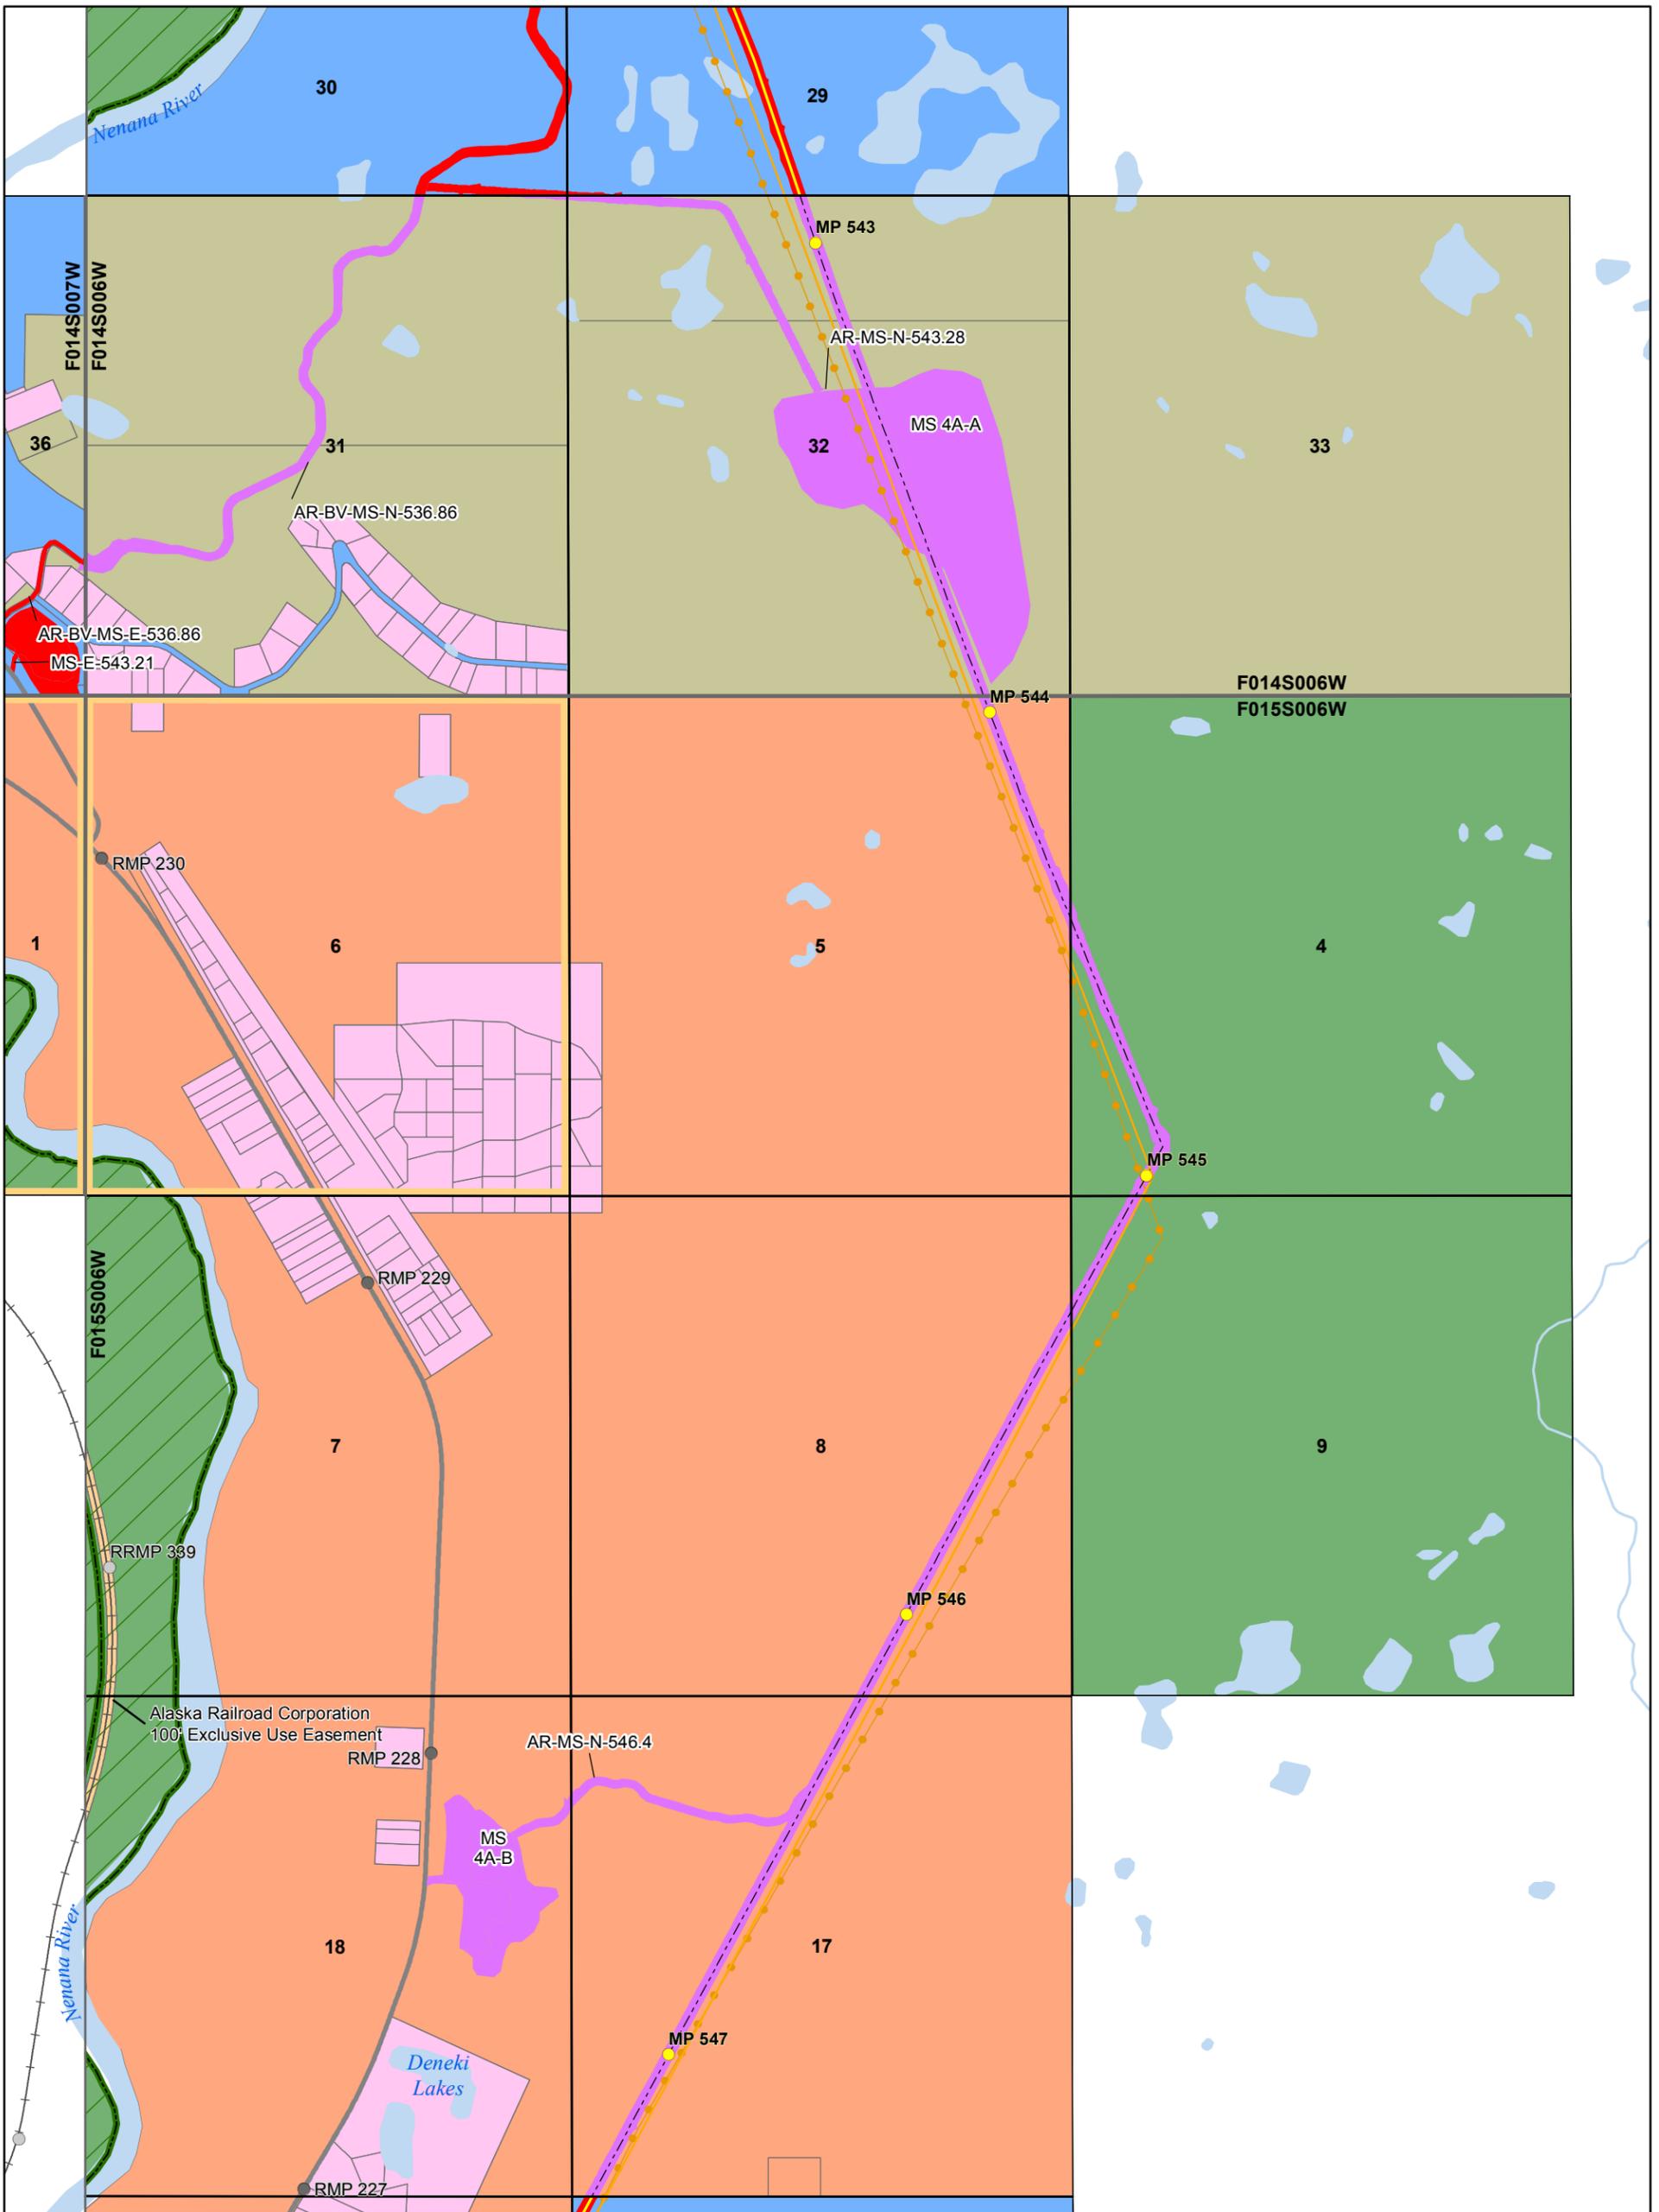


Document ID	004-C-22-DWG-D-0009
Date	1/14/2016

NOTICE - THE ALASKA GASLINE DEVELOPMENT CORPORATION ("AGDC") HAS APPROVED THE INFORMATION CONTAINED IN THIS DOCUMENT FOR PUBLIC RELEASE; HOWEVER, AGDC MAKES NO REPRESENTATION OR WARRANTY THAT THE INFORMATION, OR ANY PART OF IT, IS ACCURATE OR RELIABLE OR THAT AGDC HAS RECEIVED OR WILL RECEIVE ANY AUTHORIZATION NECESSARY TO PERMIT AGDC TO CONSTRUCT ANY PIPELINE OR OTHER PROJECT. ANY ACTION TAKEN OR NOT TAKEN OR EXPENDITURE MADE OR NOT MADE BY ANY PERSON BASED ON THE INFORMATION INCLUDED HEREIN IS AT SUCH PERSON'S OWN RISK AND RESPONSIBILITY, AND NO LIABILITY SHALL ARISE AGAINST AGDC AS A CONSEQUENCE THEREOF.

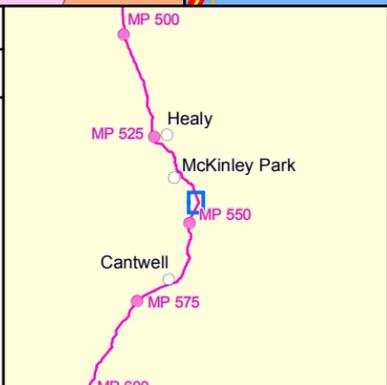

**Alaska Stand Alone Pipeline
State of Alaska ROW Amendment
(ADL 418997)**


 1:20,000
 1 inch = 1,667 feet

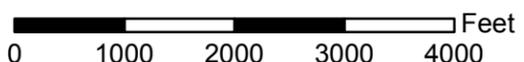

 0 1000 2000 3000 4000 Feet

ASAP

Alaska's In-State Gas Pipeline


Alaska Gasline Development Corporation
 3201 C Street, Suite 200 | Anchorage, AK 99503
 P 907.330.6300 | F 907.330.6309 | www.agdc.us

Sheet 140

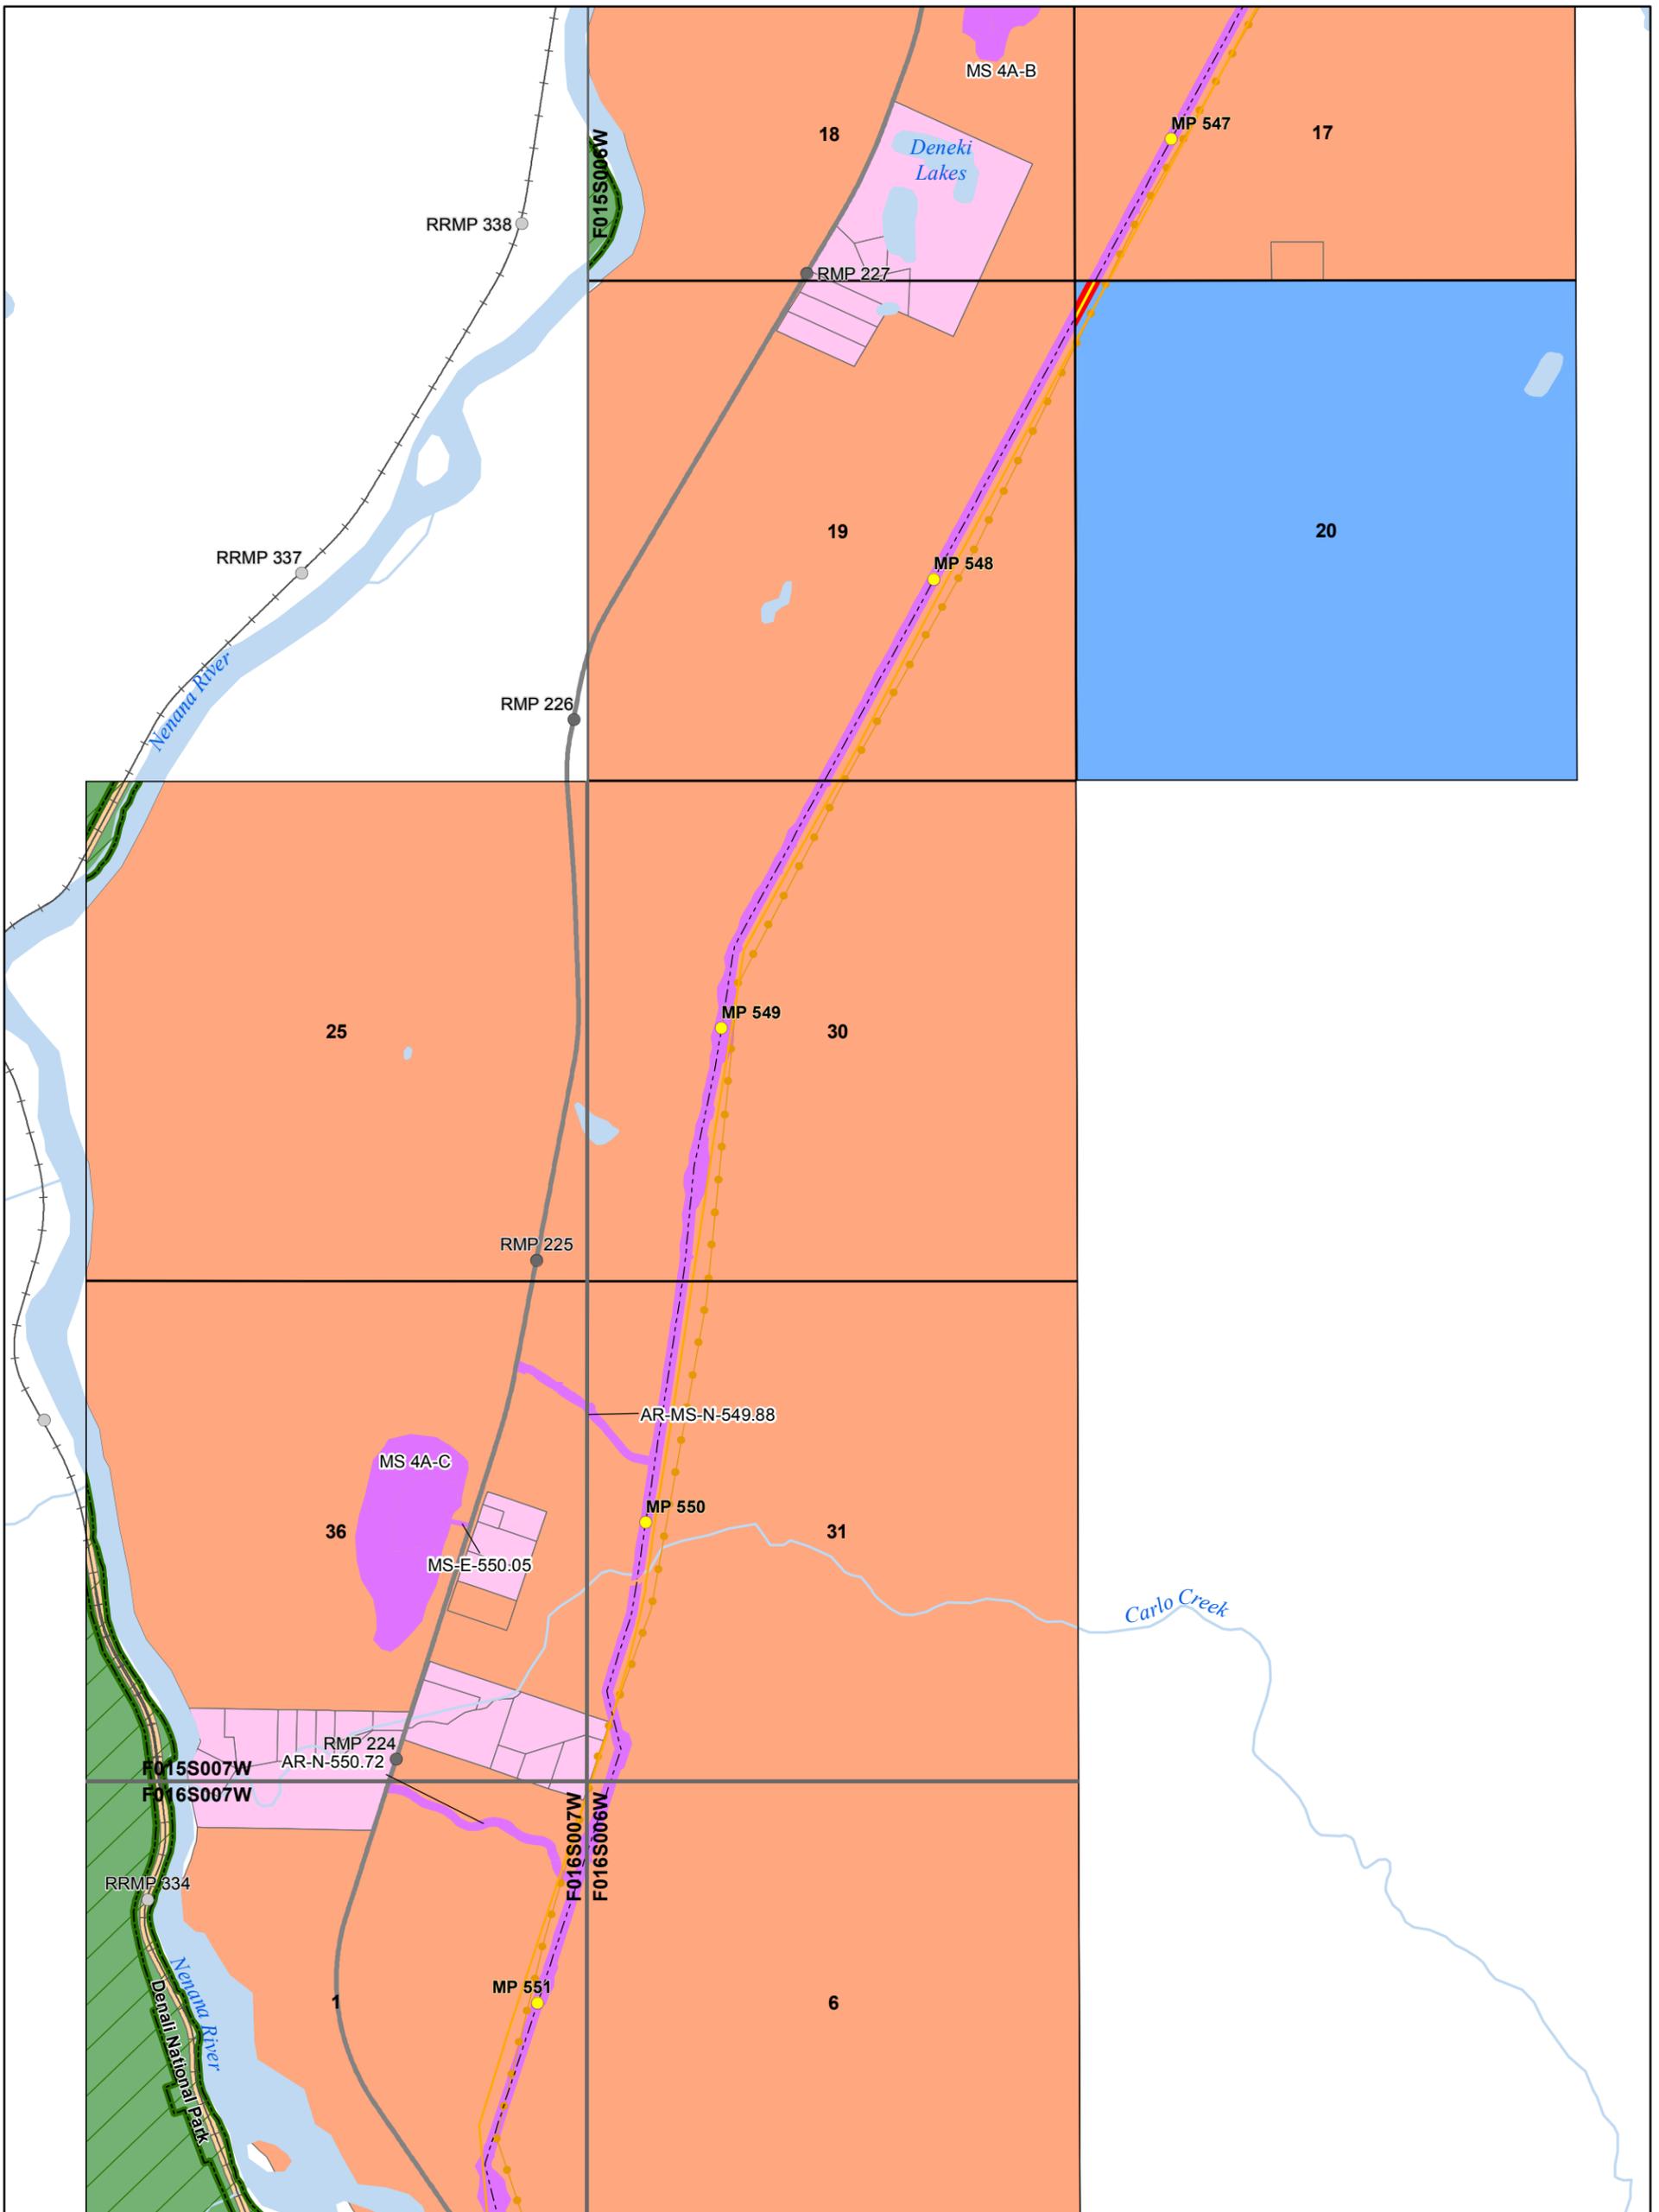

Document ID	004-C-22-DWG-D-0009
Date	1/14/2016

NOTICE - THE ALASKA GASLINE DEVELOPMENT CORPORATION ("AGDC") HAS APPROVED THE INFORMATION CONTAINED IN THIS DOCUMENT FOR PUBLIC RELEASE; HOWEVER, AGDC MAKES NO REPRESENTATION OR WARRANTY THAT THE INFORMATION, OR ANY PART OF IT, IS ACCURATE OR RELIABLE OR THAT AGDC HAS RECEIVED OR WILL RECEIVE ANY AUTHORIZATION NECESSARY TO PERMIT AGDC TO CONSTRUCT ANY PIPELINE OR OTHER PROJECT. ANY ACTION TAKEN OR NOT TAKEN OR EXPENDITURE MADE OR NOT MADE BY ANY PERSON BASED ON THE INFORMATION INCLUDED HEREIN IS AT SUCH PERSON'S OWN RISK AND RESPONSIBILITY, AND NO LIABILITY SHALL ARISE AGAINST AGDC AS A CONSEQUENCE THEREOF.

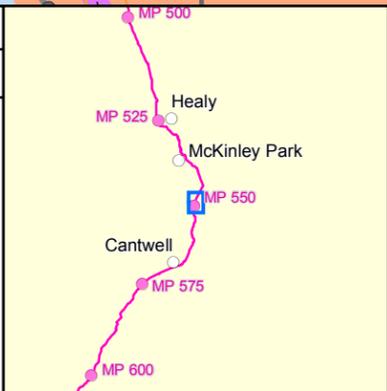

**Alaska Stand Alone Pipeline
State of Alaska ROW Amendment
(ADL 418997)**


1:20,000
 1 inch = 1,667 feet


 Feet

ASAP

Alaska's In-State Gas Pipeline


Alaska Gasline Development Corporation
 3201 C Street, Suite 200 | Anchorage, AK 99503
 P 907.330.6300 | F 907.330.6309 | www.agdc.us

Sheet 141

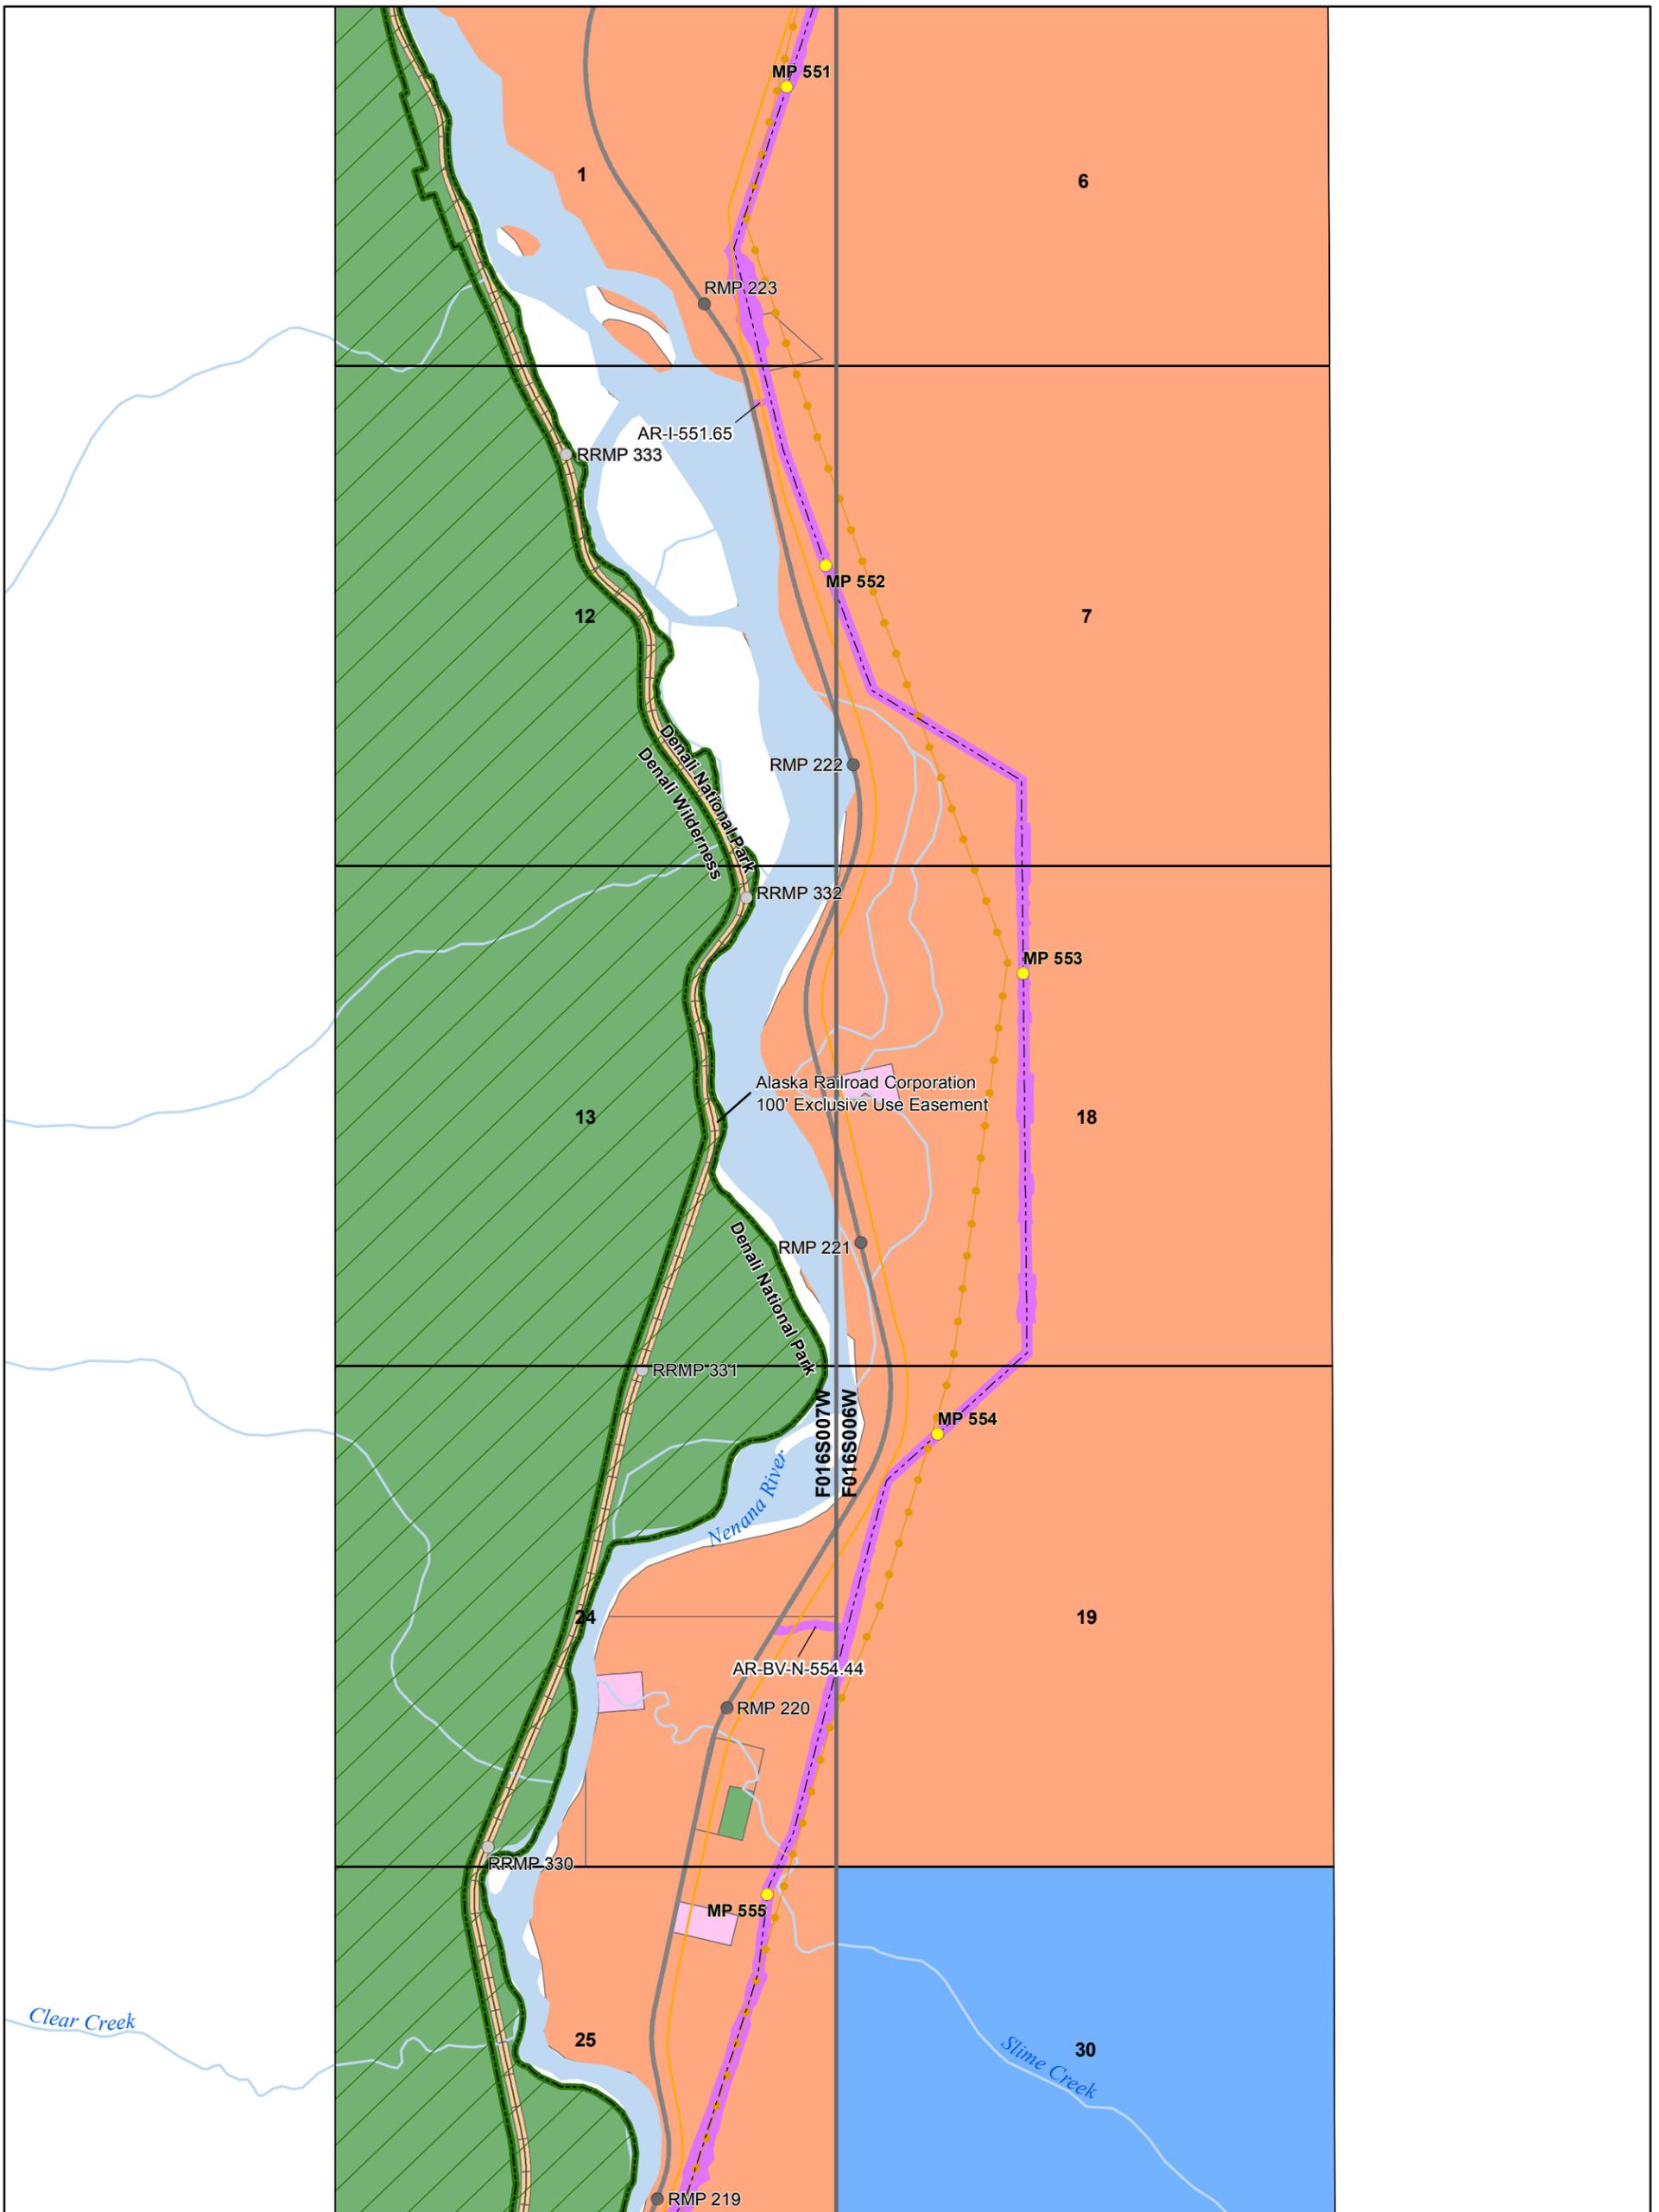


Document ID	004-C-22-DWG-D-0009
Date	1/14/2016

NOTICE - THE ALASKA GASLINE DEVELOPMENT CORPORATION ("AGDC") HAS APPROVED THE INFORMATION CONTAINED IN THIS DOCUMENT FOR PUBLIC RELEASE; HOWEVER, AGDC MAKES NO REPRESENTATION OR WARRANTY THAT THE INFORMATION, OR ANY PART OF IT, IS ACCURATE OR RELIABLE OR THAT AGDC HAS RECEIVED OR WILL RECEIVE ANY AUTHORIZATION NECESSARY TO PERMIT AGDC TO CONSTRUCT ANY PIPELINE OR OTHER PROJECT. ANY ACTION TAKEN OR NOT TAKEN OR EXPENDITURE MADE OR NOT MADE BY ANY PERSON BASED ON THE INFORMATION INCLUDED HEREIN IS AT SUCH PERSON'S OWN RISK AND RESPONSIBILITY, AND NO LIABILITY SHALL ARISE AGAINST AGDC AS A CONSEQUENCE THEREOF.

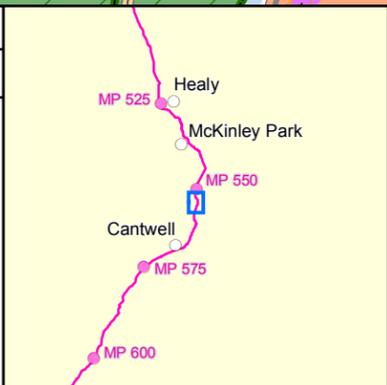

**Alaska Stand Alone Pipeline
State of Alaska ROW Amendment
(ADL 418997)**


1:20,000
 1 inch = 1,667 feet

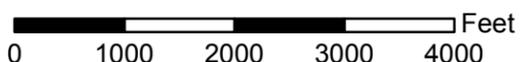

 0 1000 2000 3000 4000 Feet

ASAP

Alaska's In-State Gas Pipeline


Alaska Gasline Development Corporation
 3201 C Street, Suite 200 | Anchorage, AK 99503
 P 907.330.6300 | F 907.330.6309 | www.agdc.us

Sheet 142

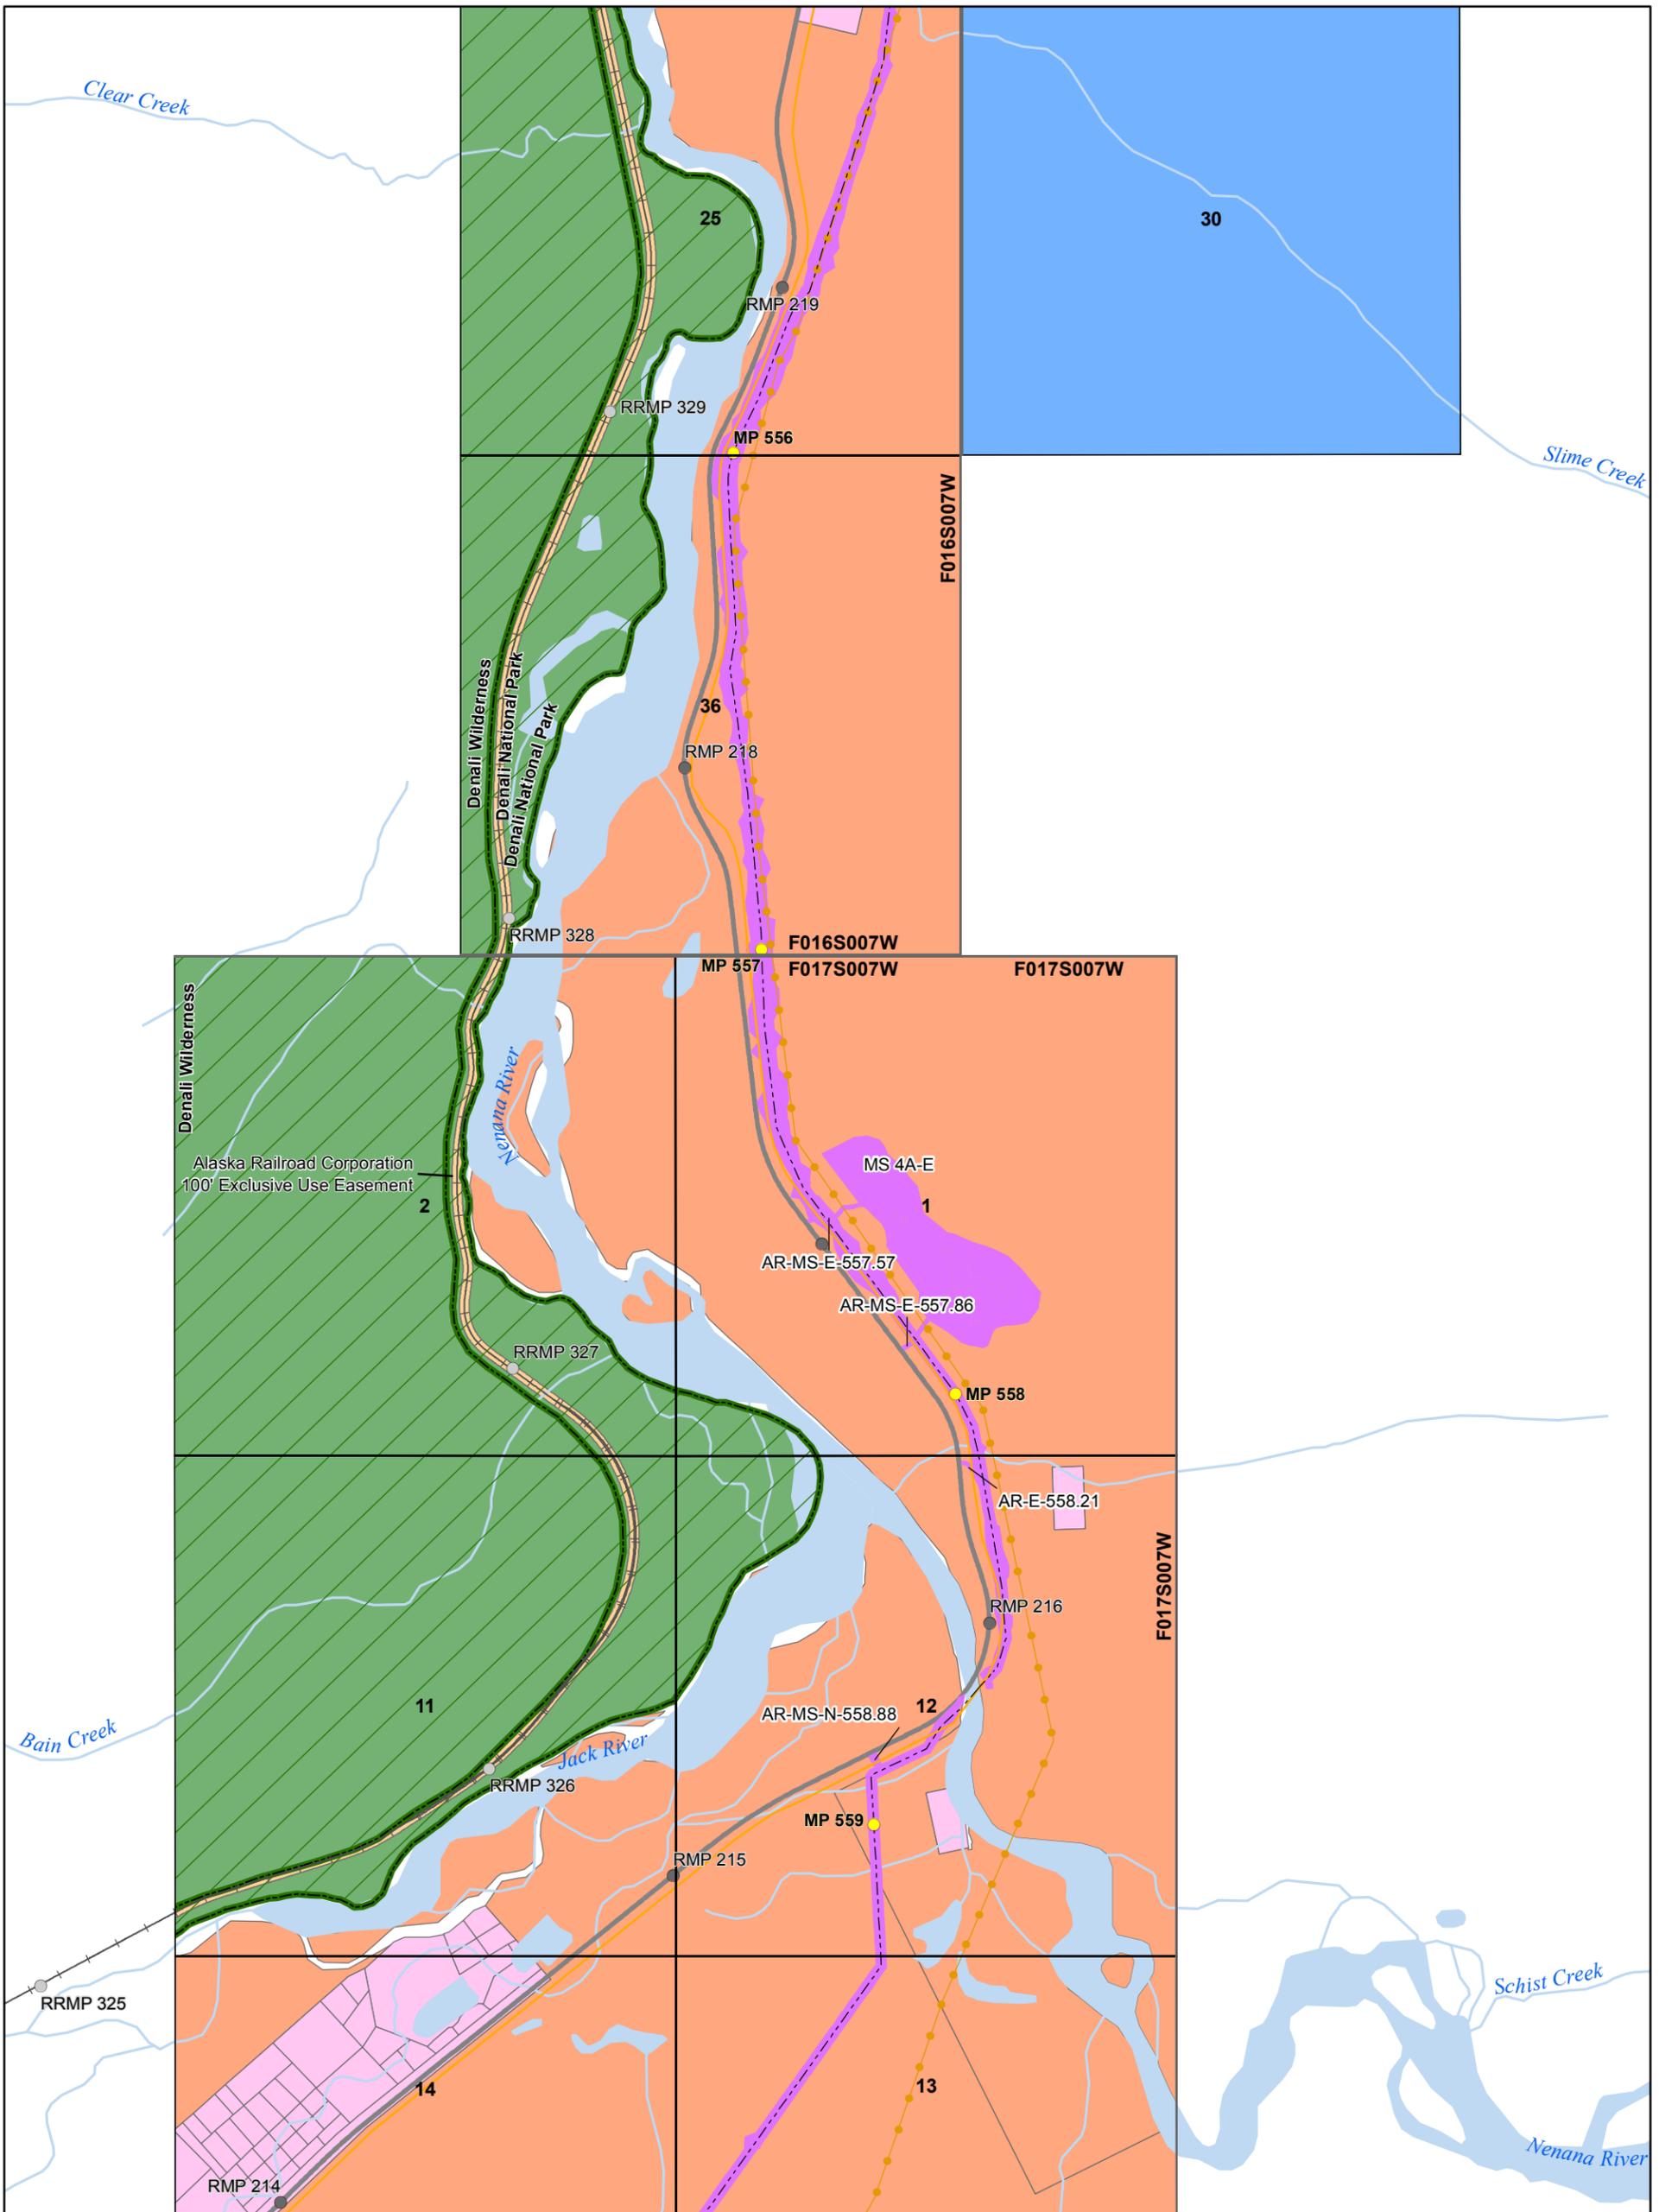


Document ID	004-C-22-DWG-D-0009
Date	1/14/2016

NOTICE - THE ALASKA GASLINE DEVELOPMENT CORPORATION ("AGDC") HAS APPROVED THE INFORMATION CONTAINED IN THIS DOCUMENT FOR PUBLIC RELEASE; HOWEVER, AGDC MAKES NO REPRESENTATION OR WARRANTY THAT THE INFORMATION, OR ANY PART OF IT, IS ACCURATE OR RELIABLE OR THAT AGDC HAS RECEIVED OR WILL RECEIVE ANY AUTHORIZATION NECESSARY TO PERMIT AGDC TO CONSTRUCT ANY PIPELINE OR OTHER PROJECT. ANY ACTION TAKEN OR NOT TAKEN OR EXPENDITURE MADE OR NOT MADE BY ANY PERSON BASED ON THE INFORMATION INCLUDED HEREIN IS AT SUCH PERSON'S OWN RISK AND RESPONSIBILITY, AND NO LIABILITY SHALL ARISE AGAINST AGDC AS A CONSEQUENCE THEREOF.

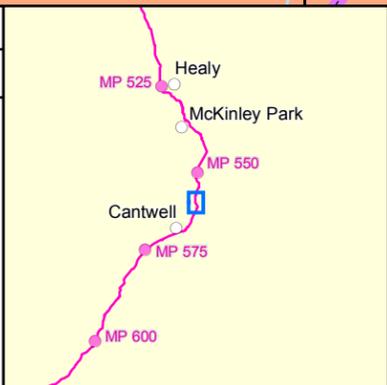

**Alaska Stand Alone Pipeline
State of Alaska ROW Amendment
(ADL 418997)**


 1:20,000
 1 inch = 1,667 feet

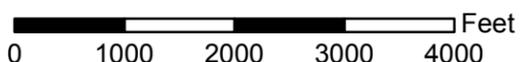
 Feet
 0 1000 2000 3000 4000

ASAP

Alaska's In-State Gas Pipeline


Alaska Gasline Development Corporation
 3201 C Street, Suite 200 | Anchorage, AK 99503
 P 907.330.6300 | F 907.330.6309 | www.agdc.us

Sheet 143

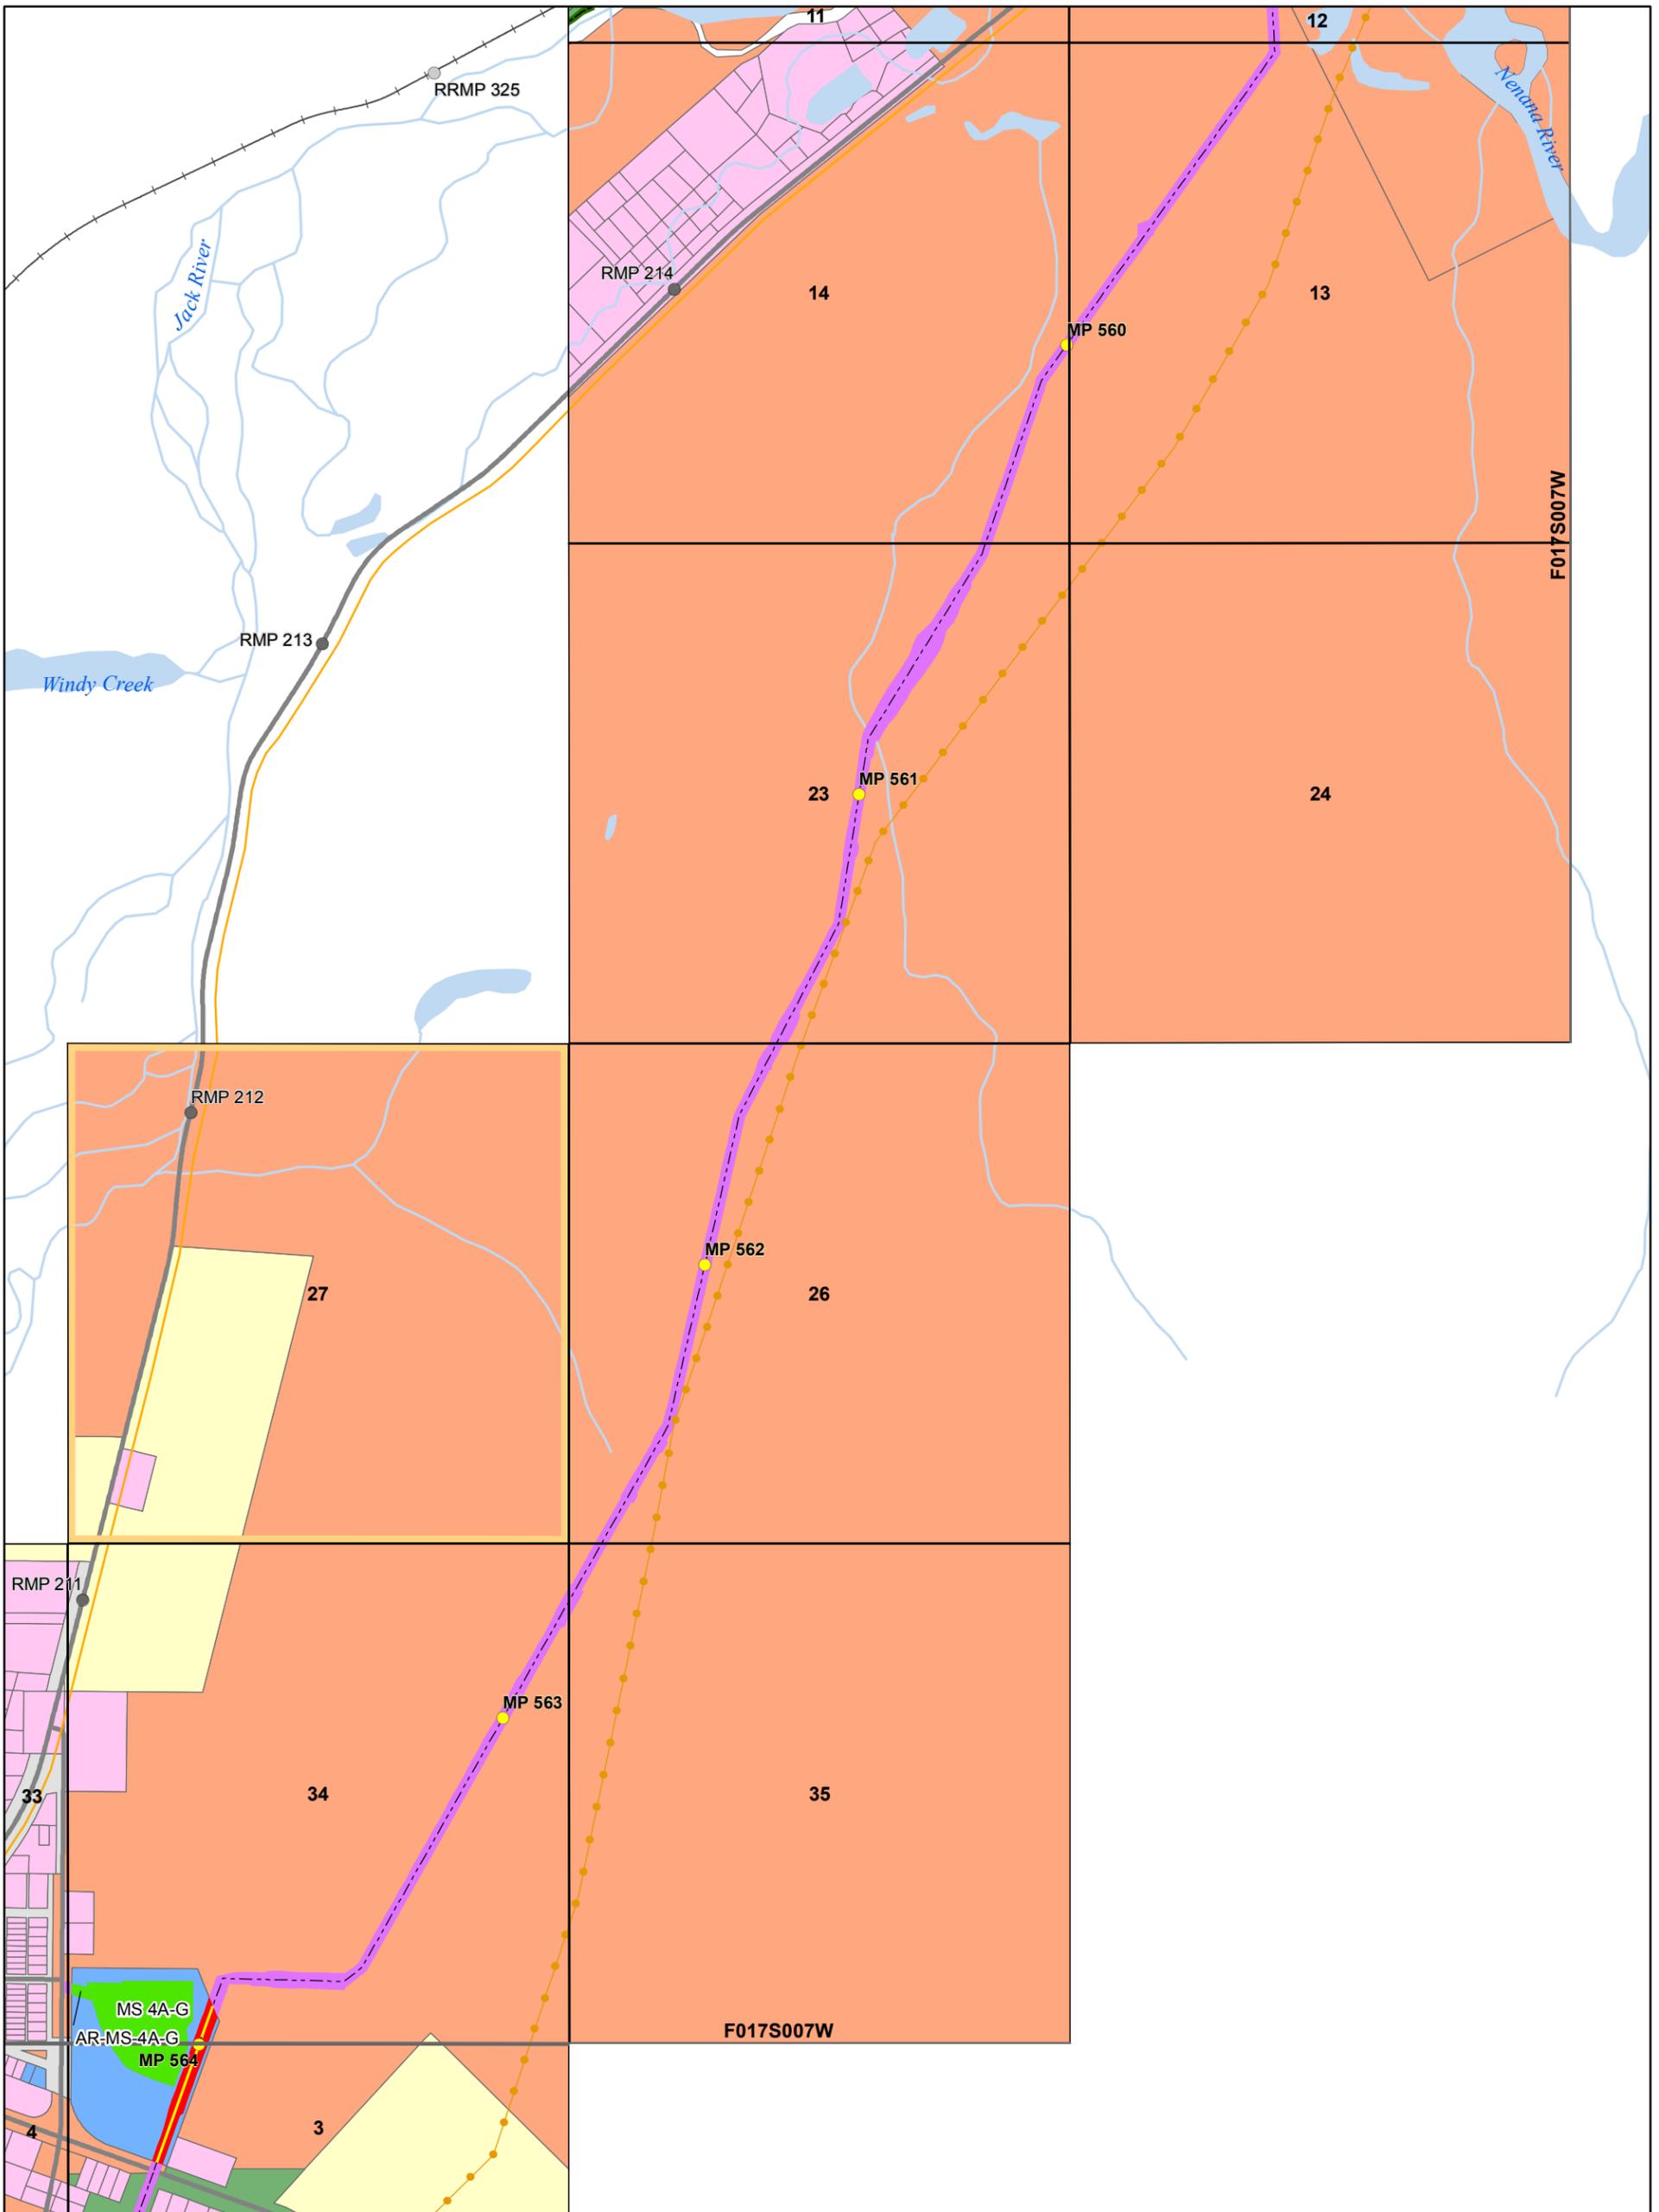


Document ID	004-C-22-DWG-D-0009
Date	1/14/2016

NOTICE - THE ALASKA GASLINE DEVELOPMENT CORPORATION ("AGDC") HAS APPROVED THE INFORMATION CONTAINED IN THIS DOCUMENT FOR PUBLIC RELEASE; HOWEVER, AGDC MAKES NO REPRESENTATION OR WARRANTY THAT THE INFORMATION, OR ANY PART OF IT, IS ACCURATE OR RELIABLE OR THAT AGDC HAS RECEIVED OR WILL RECEIVE ANY AUTHORIZATION NECESSARY TO PERMIT AGDC TO CONSTRUCT ANY PIPELINE OR OTHER PROJECT. ANY ACTION TAKEN OR NOT TAKEN OR EXPENDITURE MADE OR NOT MADE BY ANY PERSON BASED ON THE INFORMATION INCLUDED HEREIN IS AT SUCH PERSON'S OWN RISK AND RESPONSIBILITY, AND NO LIABILITY SHALL ARISE AGAINST AGDC AS A CONSEQUENCE THEREOF.

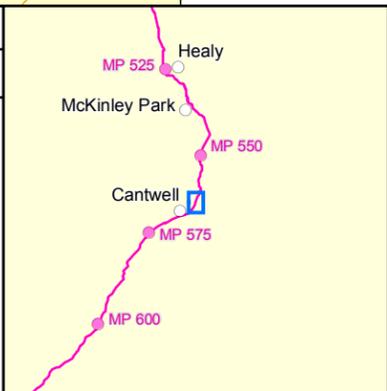

**Alaska Stand Alone Pipeline
State of Alaska ROW Amendment
(ADL 418997)**


 1:20,000
 1 inch = 1,667 feet

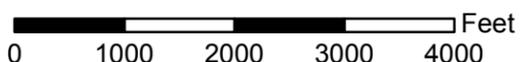

 0 1000 2000 3000 4000 Feet



Alaska's In-State Gas Pipeline


Alaska Gasline Development Corporation
 3201 C Street, Suite 200 | Anchorage, AK 99503
 P 907.330.6300 | F 907.330.6309 | www.agdc.us

Sheet 144

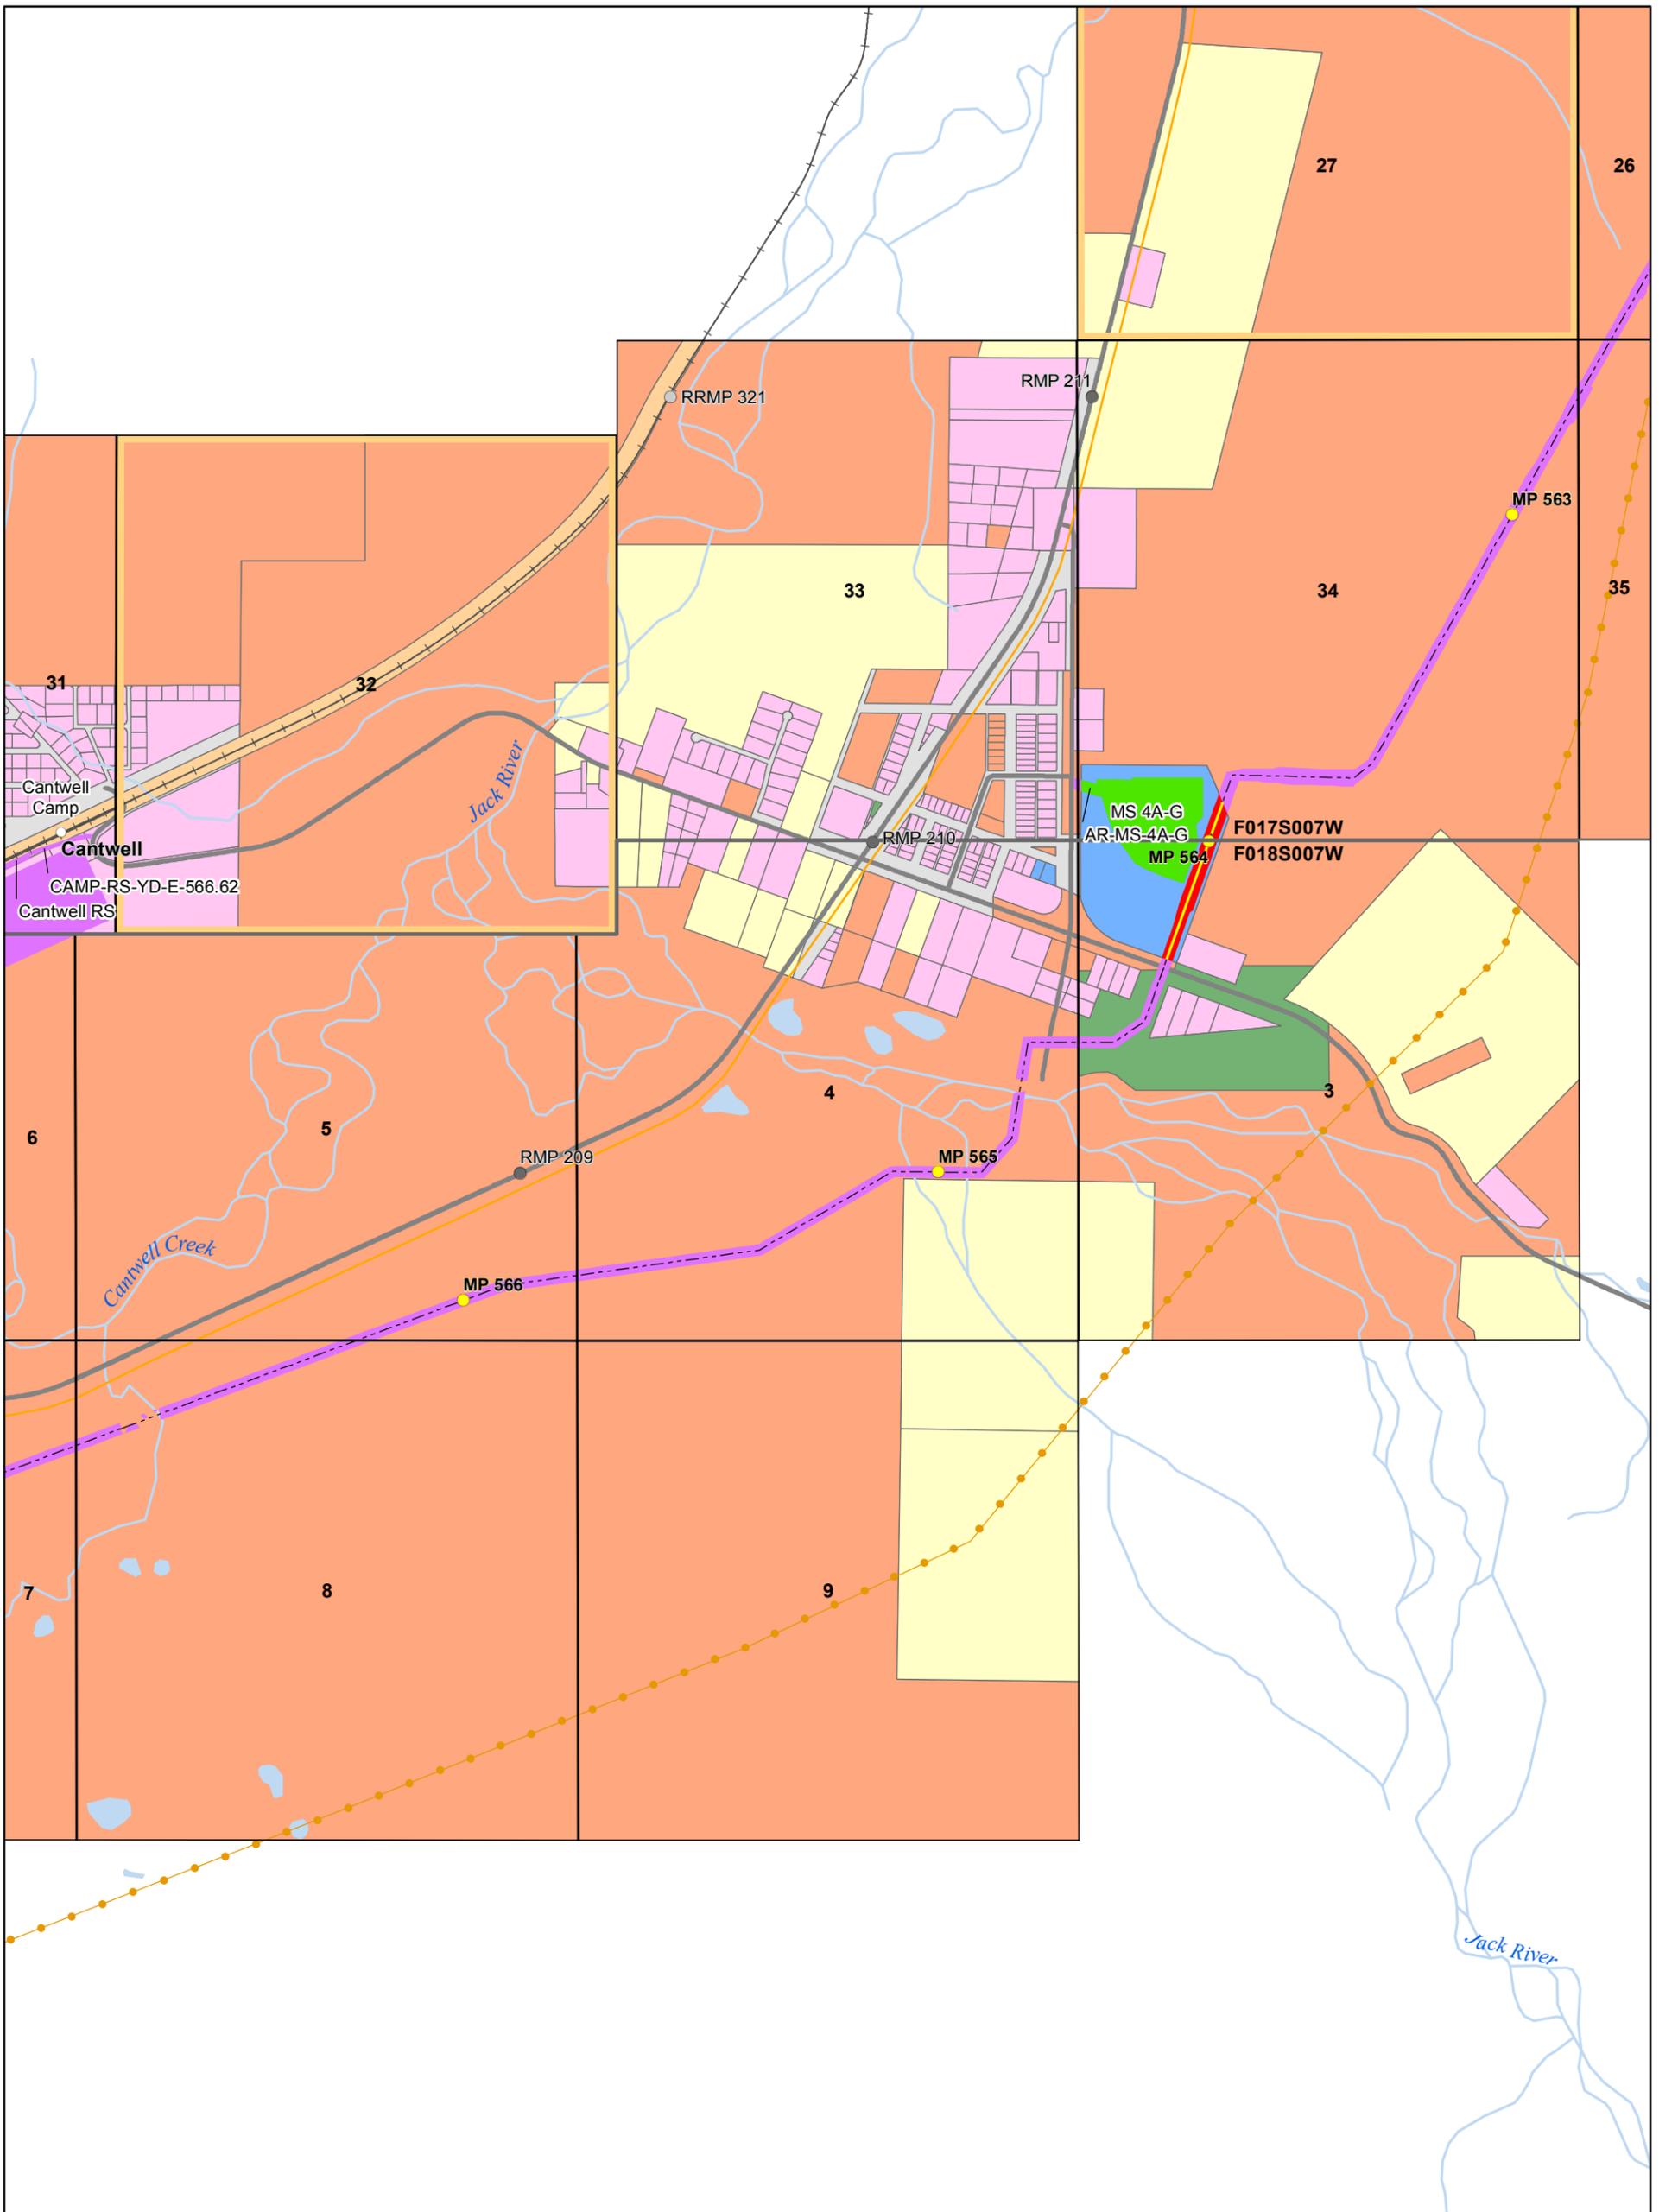

Document ID	004-C-22-DWG-D-0009
Date	1/14/2016

NOTICE - THE ALASKA GASLINE DEVELOPMENT CORPORATION ("AGDC") HAS APPROVED THE INFORMATION CONTAINED IN THIS DOCUMENT FOR PUBLIC RELEASE; HOWEVER, AGDC MAKES NO REPRESENTATION OR WARRANTY THAT THE INFORMATION, OR ANY PART OF IT, IS ACCURATE OR RELIABLE OR THAT AGDC HAS RECEIVED OR WILL RECEIVE ANY AUTHORIZATION NECESSARY TO PERMIT AGDC TO CONSTRUCT ANY PIPELINE OR OTHER PROJECT. ANY ACTION TAKEN OR NOT TAKEN OR EXPENDITURE MADE OR NOT MADE BY ANY PERSON BASED ON THE INFORMATION INCLUDED HEREIN IS AT SUCH PERSON'S OWN RISK AND RESPONSIBILITY, AND NO LIABILITY SHALL ARISE AGAINST AGDC AS A CONSEQUENCE THEREOF.

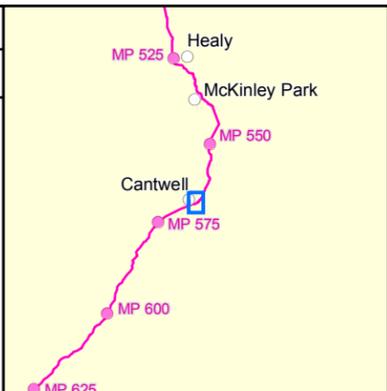

**Alaska Stand Alone Pipeline
State of Alaska ROW Amendment
(ADL 418997)**


 1:20,000
 1 inch = 1,667 feet



 0 1000 2000 3000 4000 Feet

ASAP

Alaska's In-State Gas Pipeline


Alaska Gasline Development Corporation
 3201 C Street, Suite 200 | Anchorage, AK 99503
 P 907.330.6300 | F 907.330.6309 | www.agdc.us

Sheet 145

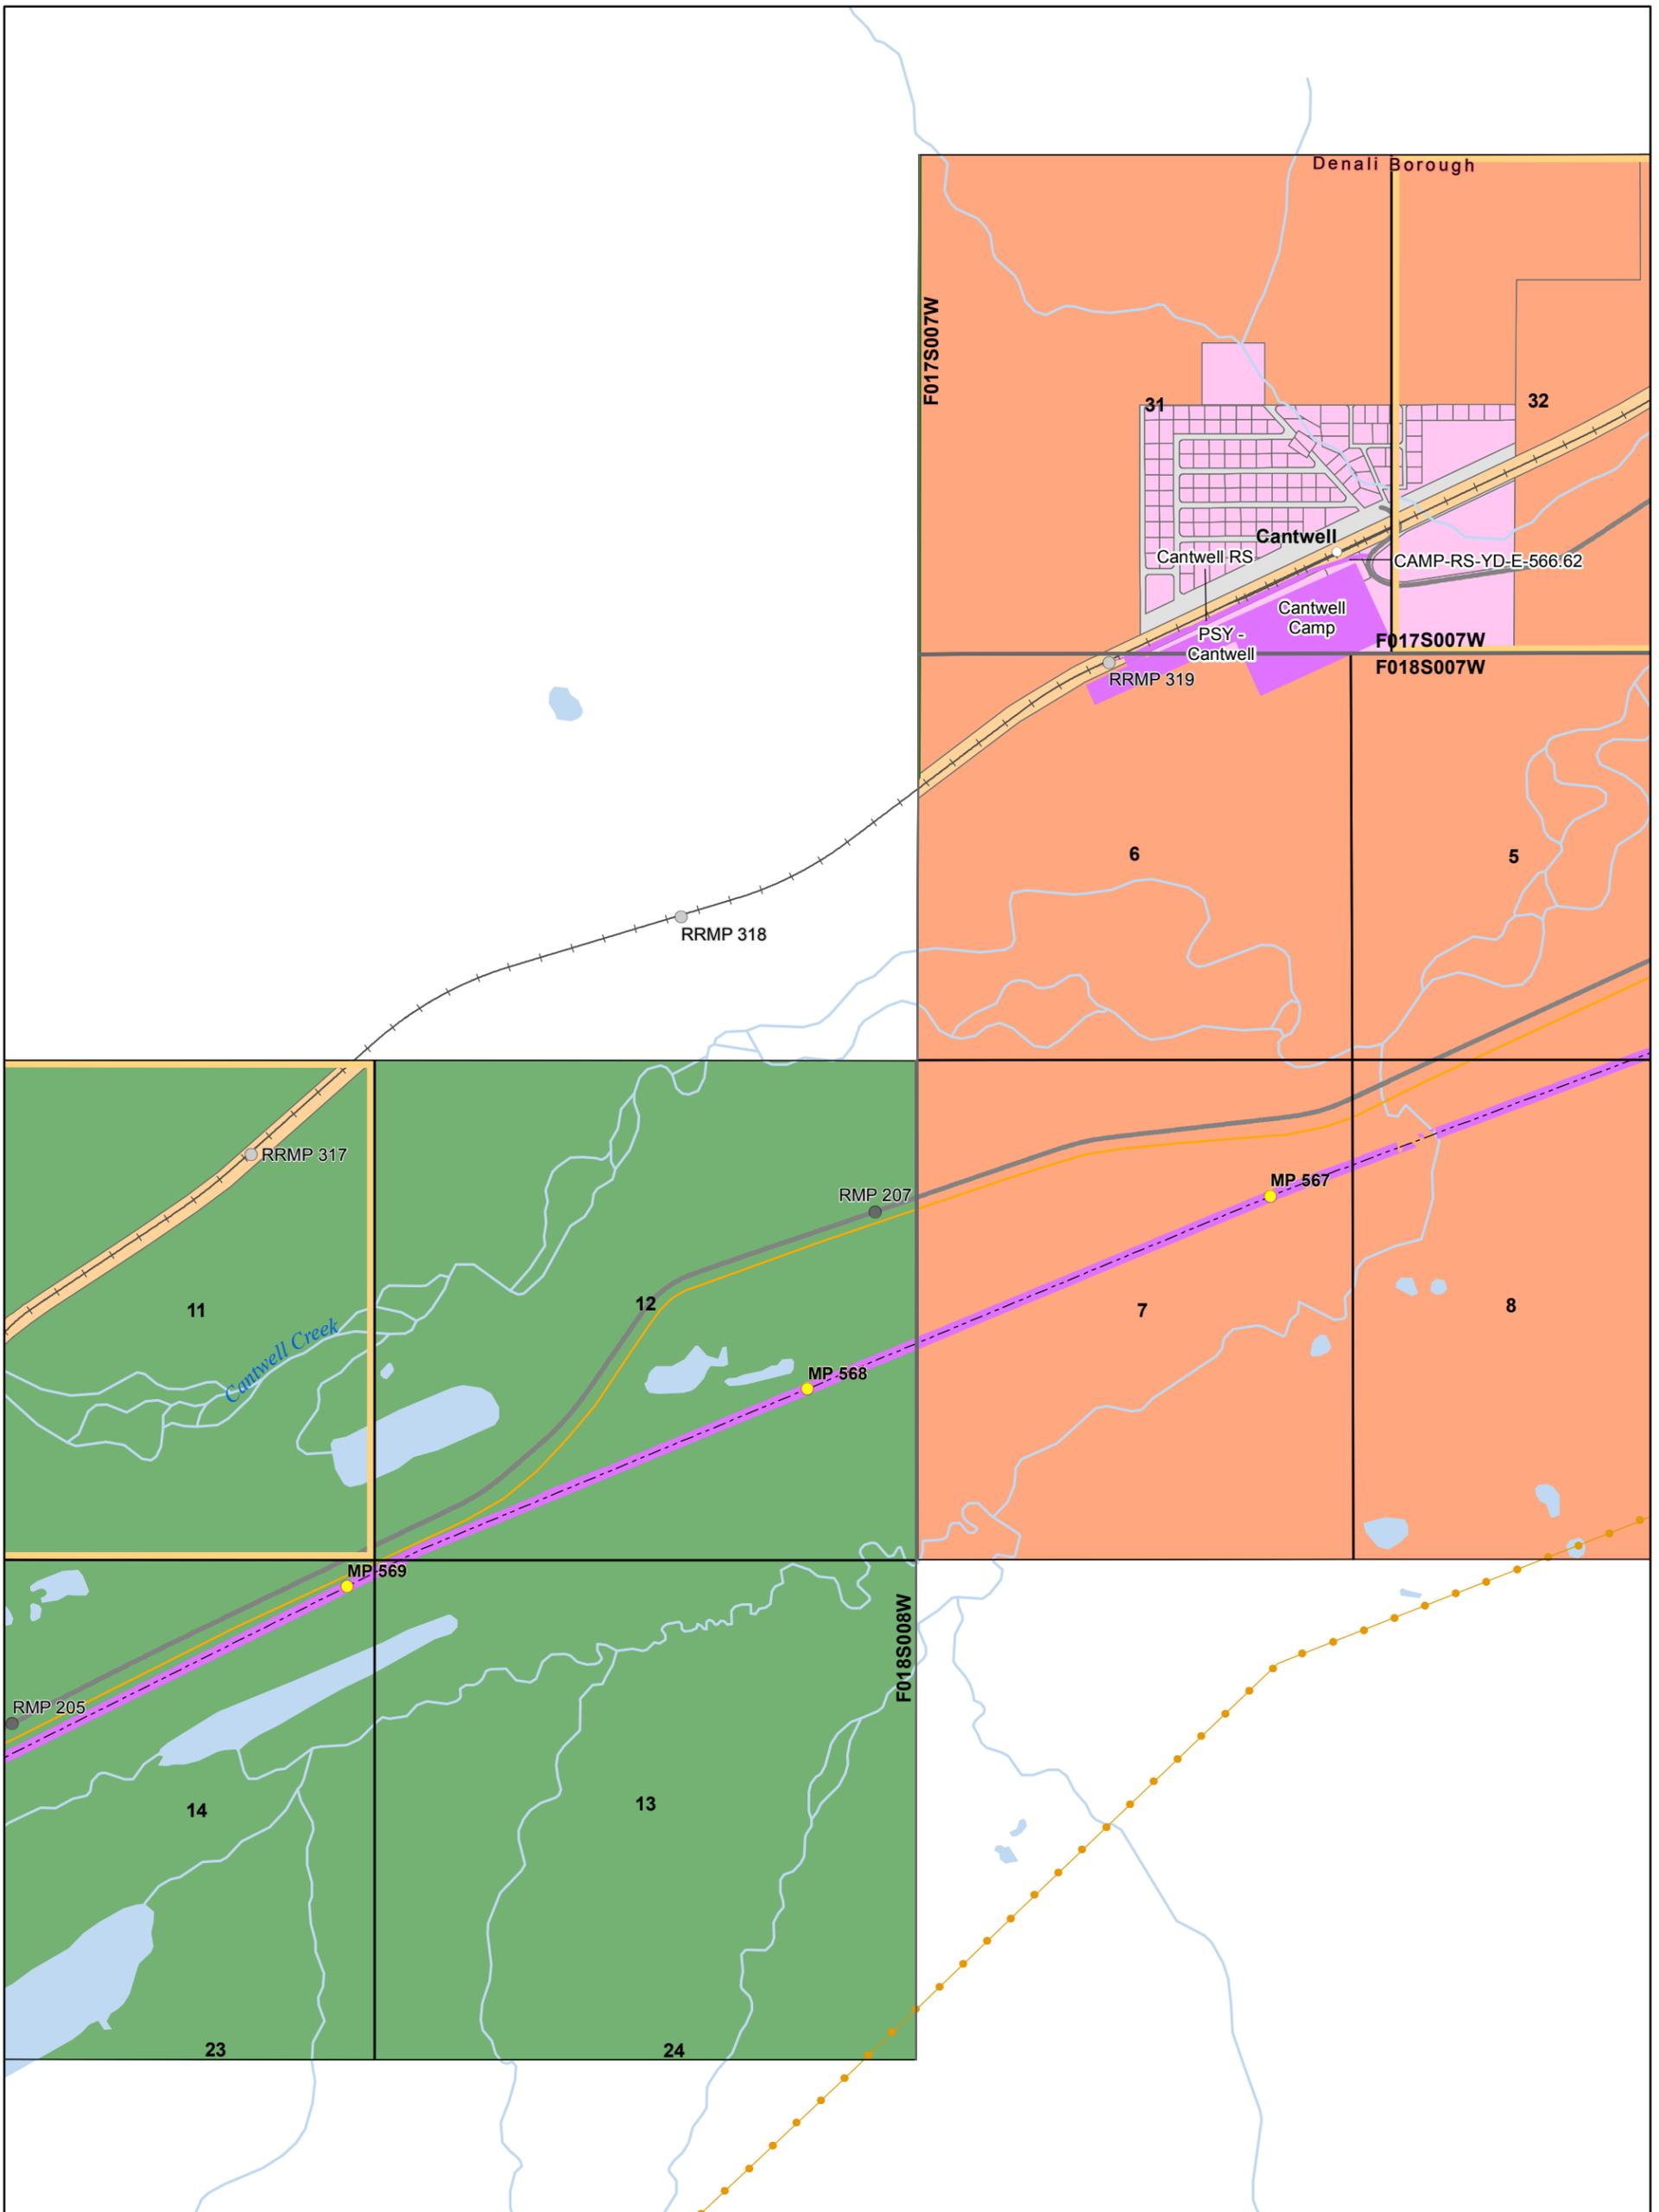


Document ID	004-C-22-DWG-D-0009
Date	1/14/2016

NOTICE - THE ALASKA GASLINE DEVELOPMENT CORPORATION ("AGDC") HAS APPROVED THE INFORMATION CONTAINED IN THIS DOCUMENT FOR PUBLIC RELEASE; HOWEVER, AGDC MAKES NO REPRESENTATION OR WARRANTY THAT THE INFORMATION, OR ANY PART OF IT, IS ACCURATE OR RELIABLE OR THAT AGDC HAS RECEIVED OR WILL RECEIVE ANY AUTHORIZATION NECESSARY TO PERMIT AGDC TO CONSTRUCT ANY PIPELINE OR OTHER PROJECT. ANY ACTION TAKEN OR NOT TAKEN OR EXPENDITURE MADE OR NOT MADE BY ANY PERSON BASED ON THE INFORMATION INCLUDED HEREIN IS AT SUCH PERSON'S OWN RISK AND RESPONSIBILITY, AND NO LIABILITY SHALL ARISE AGAINST AGDC AS A CONSEQUENCE THEREOF.

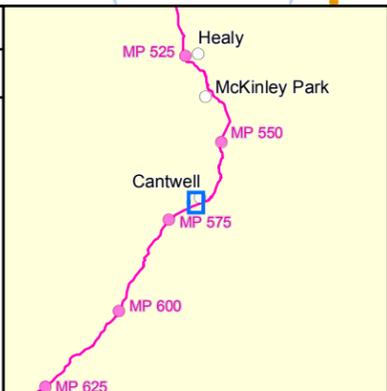

**Alaska Stand Alone Pipeline
State of Alaska ROW Amendment
(ADL 418997)**


 1:20,000
 1 inch = 1,667 feet

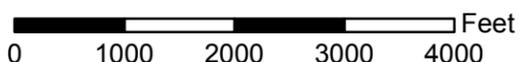

 0 1000 2000 3000 4000 Feet

ASAP

Alaska's In-State Gas Pipeline


Alaska Gasline Development Corporation
 3201 C Street, Suite 200 | Anchorage, AK 99503
 P 907.330.6300 | F 907.330.6309 | www.agdc.us

Sheet 146

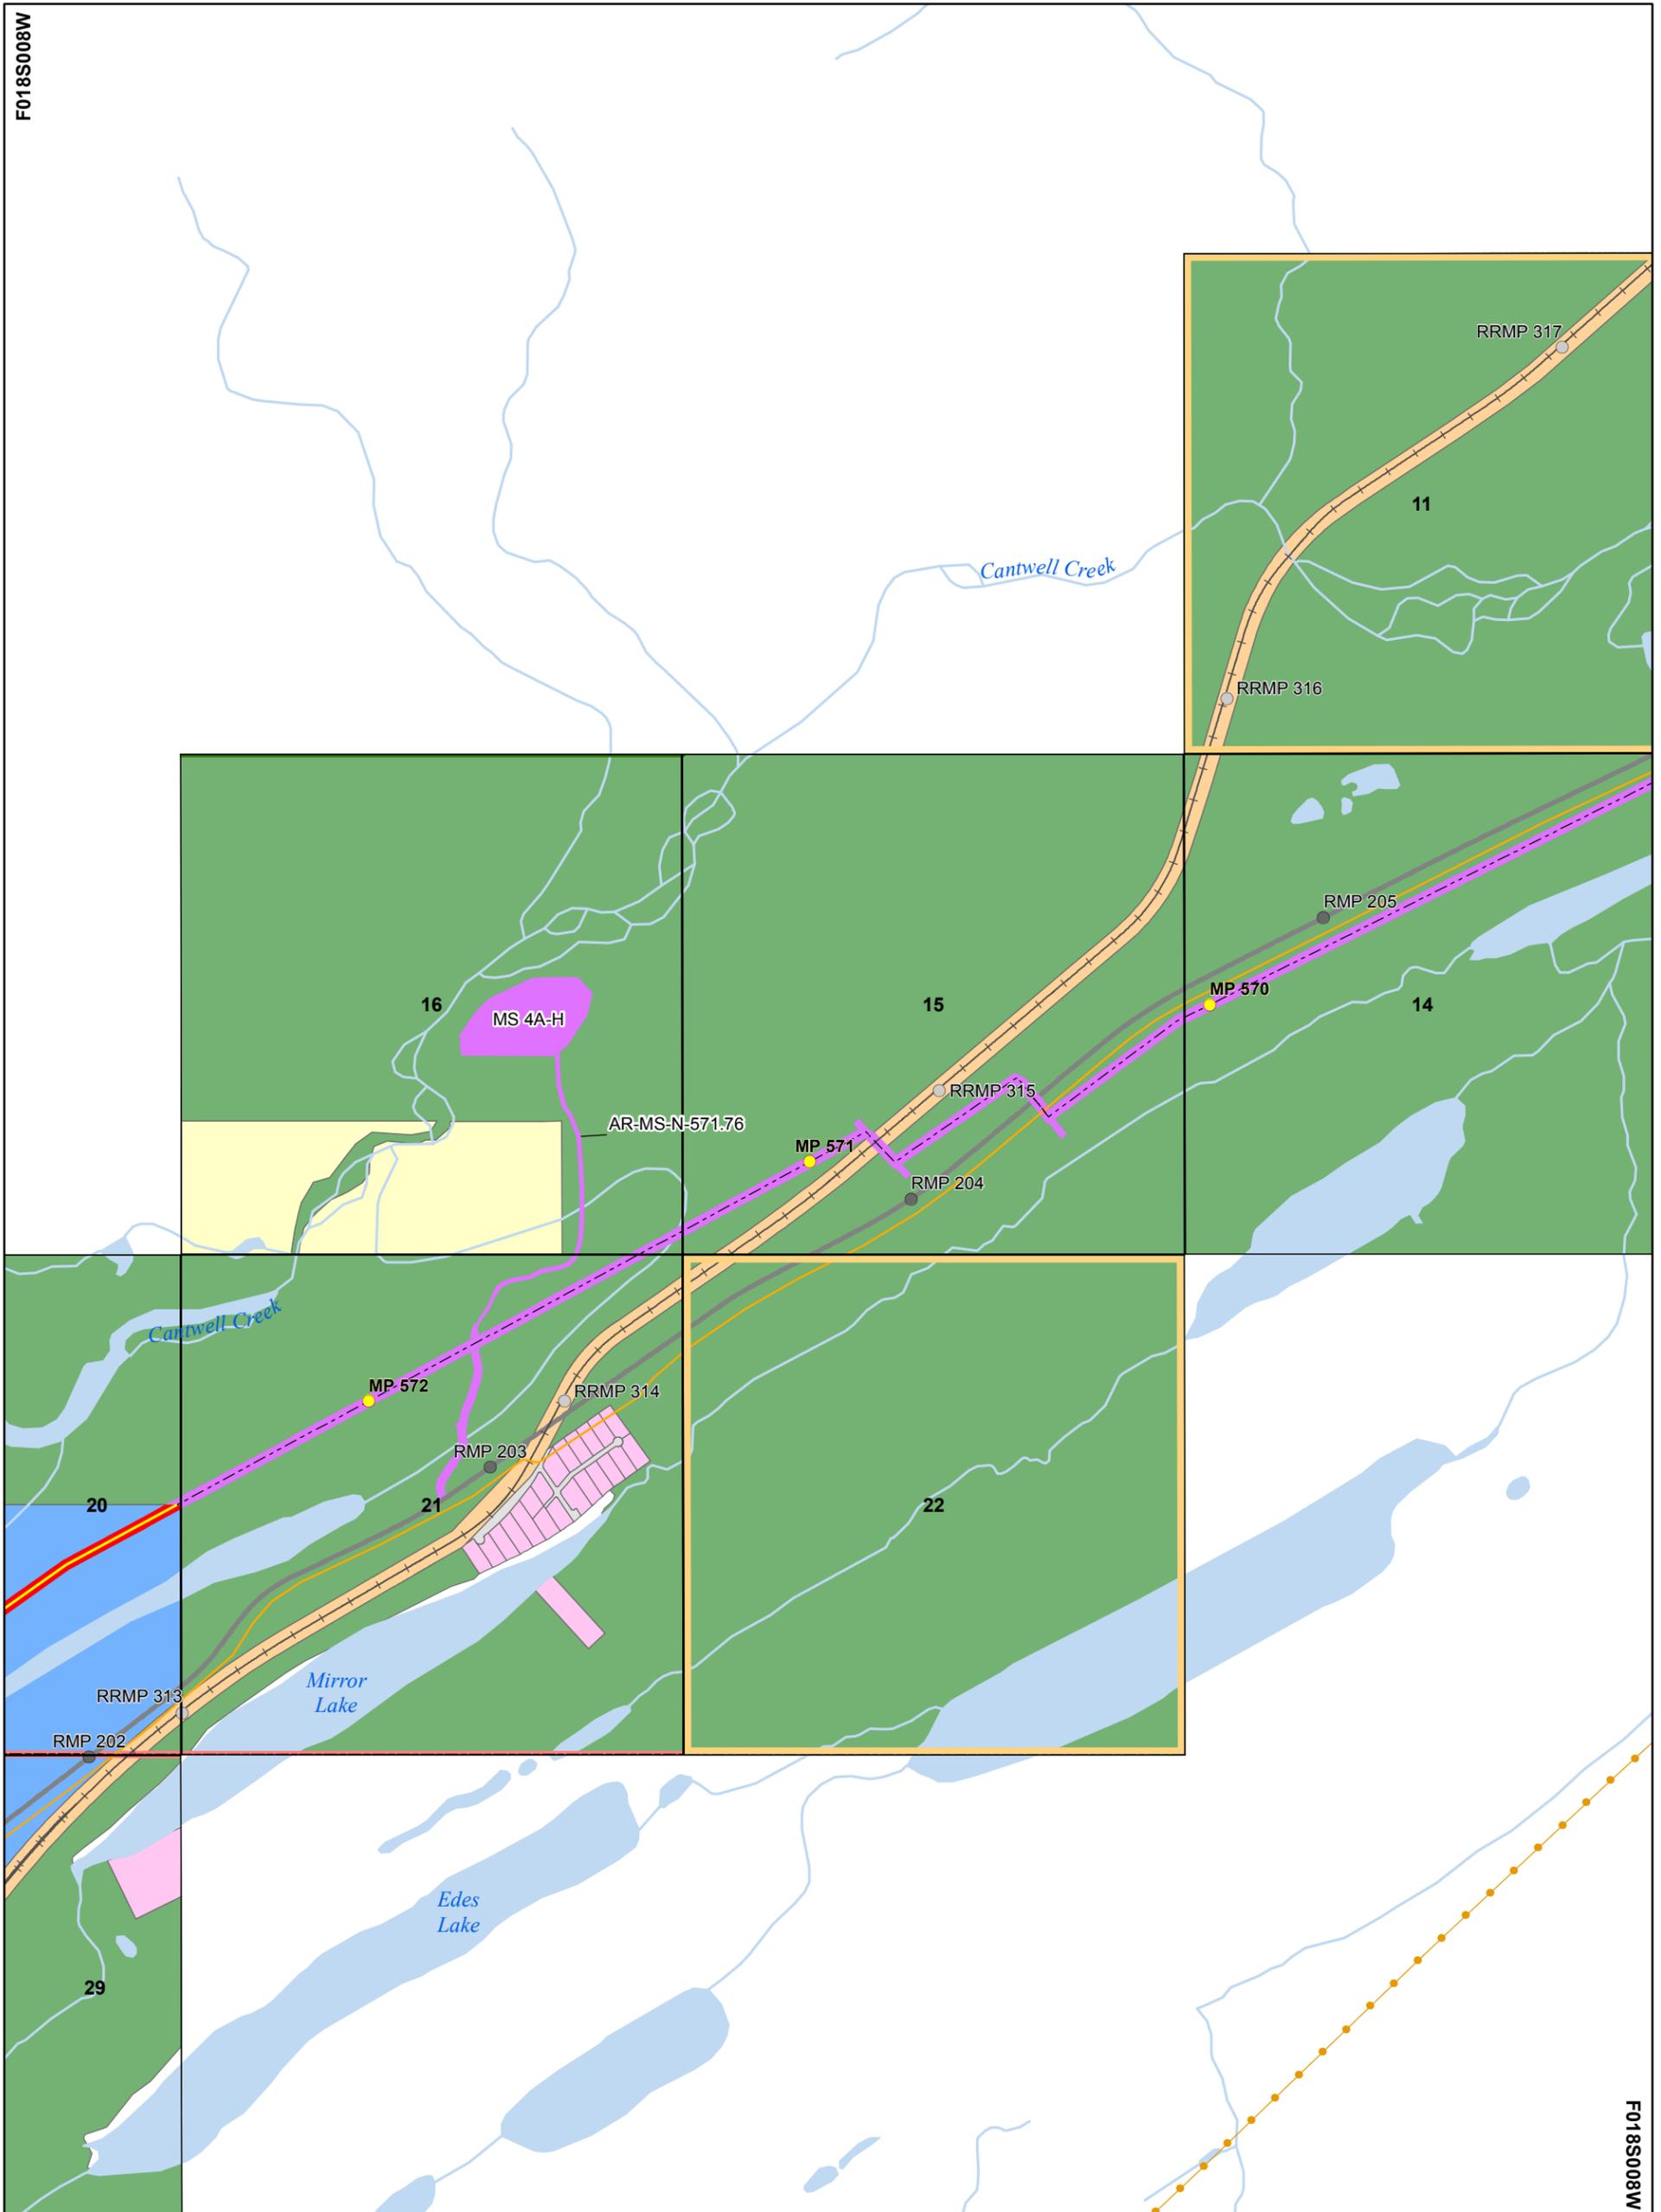


Document ID	004-C-22-DWG-D-0009
Date	1/14/2016

NOTICE - THE ALASKA GASLINE DEVELOPMENT CORPORATION ("AGDC") HAS APPROVED THE INFORMATION CONTAINED IN THIS DOCUMENT FOR PUBLIC RELEASE; HOWEVER, AGDC MAKES NO REPRESENTATION OR WARRANTY THAT THE INFORMATION, OR ANY PART OF IT, IS ACCURATE OR RELIABLE OR THAT AGDC HAS RECEIVED OR WILL RECEIVE ANY AUTHORIZATION NECESSARY TO PERMIT AGDC TO CONSTRUCT ANY PIPELINE OR OTHER PROJECT. ANY ACTION TAKEN OR NOT TAKEN OR EXPENDITURE MADE OR NOT MADE BY ANY PERSON BASED ON THE INFORMATION INCLUDED HEREIN IS AT SUCH PERSON'S OWN RISK AND RESPONSIBILITY, AND NO LIABILITY SHALL ARISE AGAINST AGDC AS A CONSEQUENCE THEREOF.

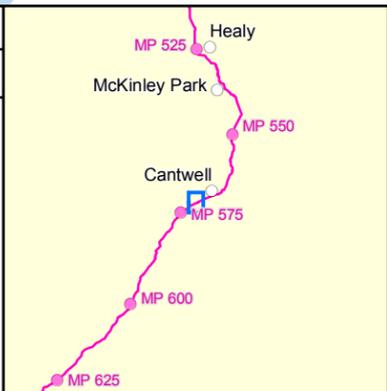

**Alaska Stand Alone Pipeline
State of Alaska ROW Amendment
(ADL 418997)**


 1:20,000
 1 inch = 1,667 feet

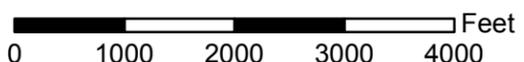

 0 1000 2000 3000 4000 Feet



Alaska's In-State Gas Pipeline


Alaska Gasline Development Corporation
3201 C Street, Suite 200 | Anchorage, AK 99503
P 907.330.6300 | F 907.330.6309 | www.agdc.us

Sheet 147

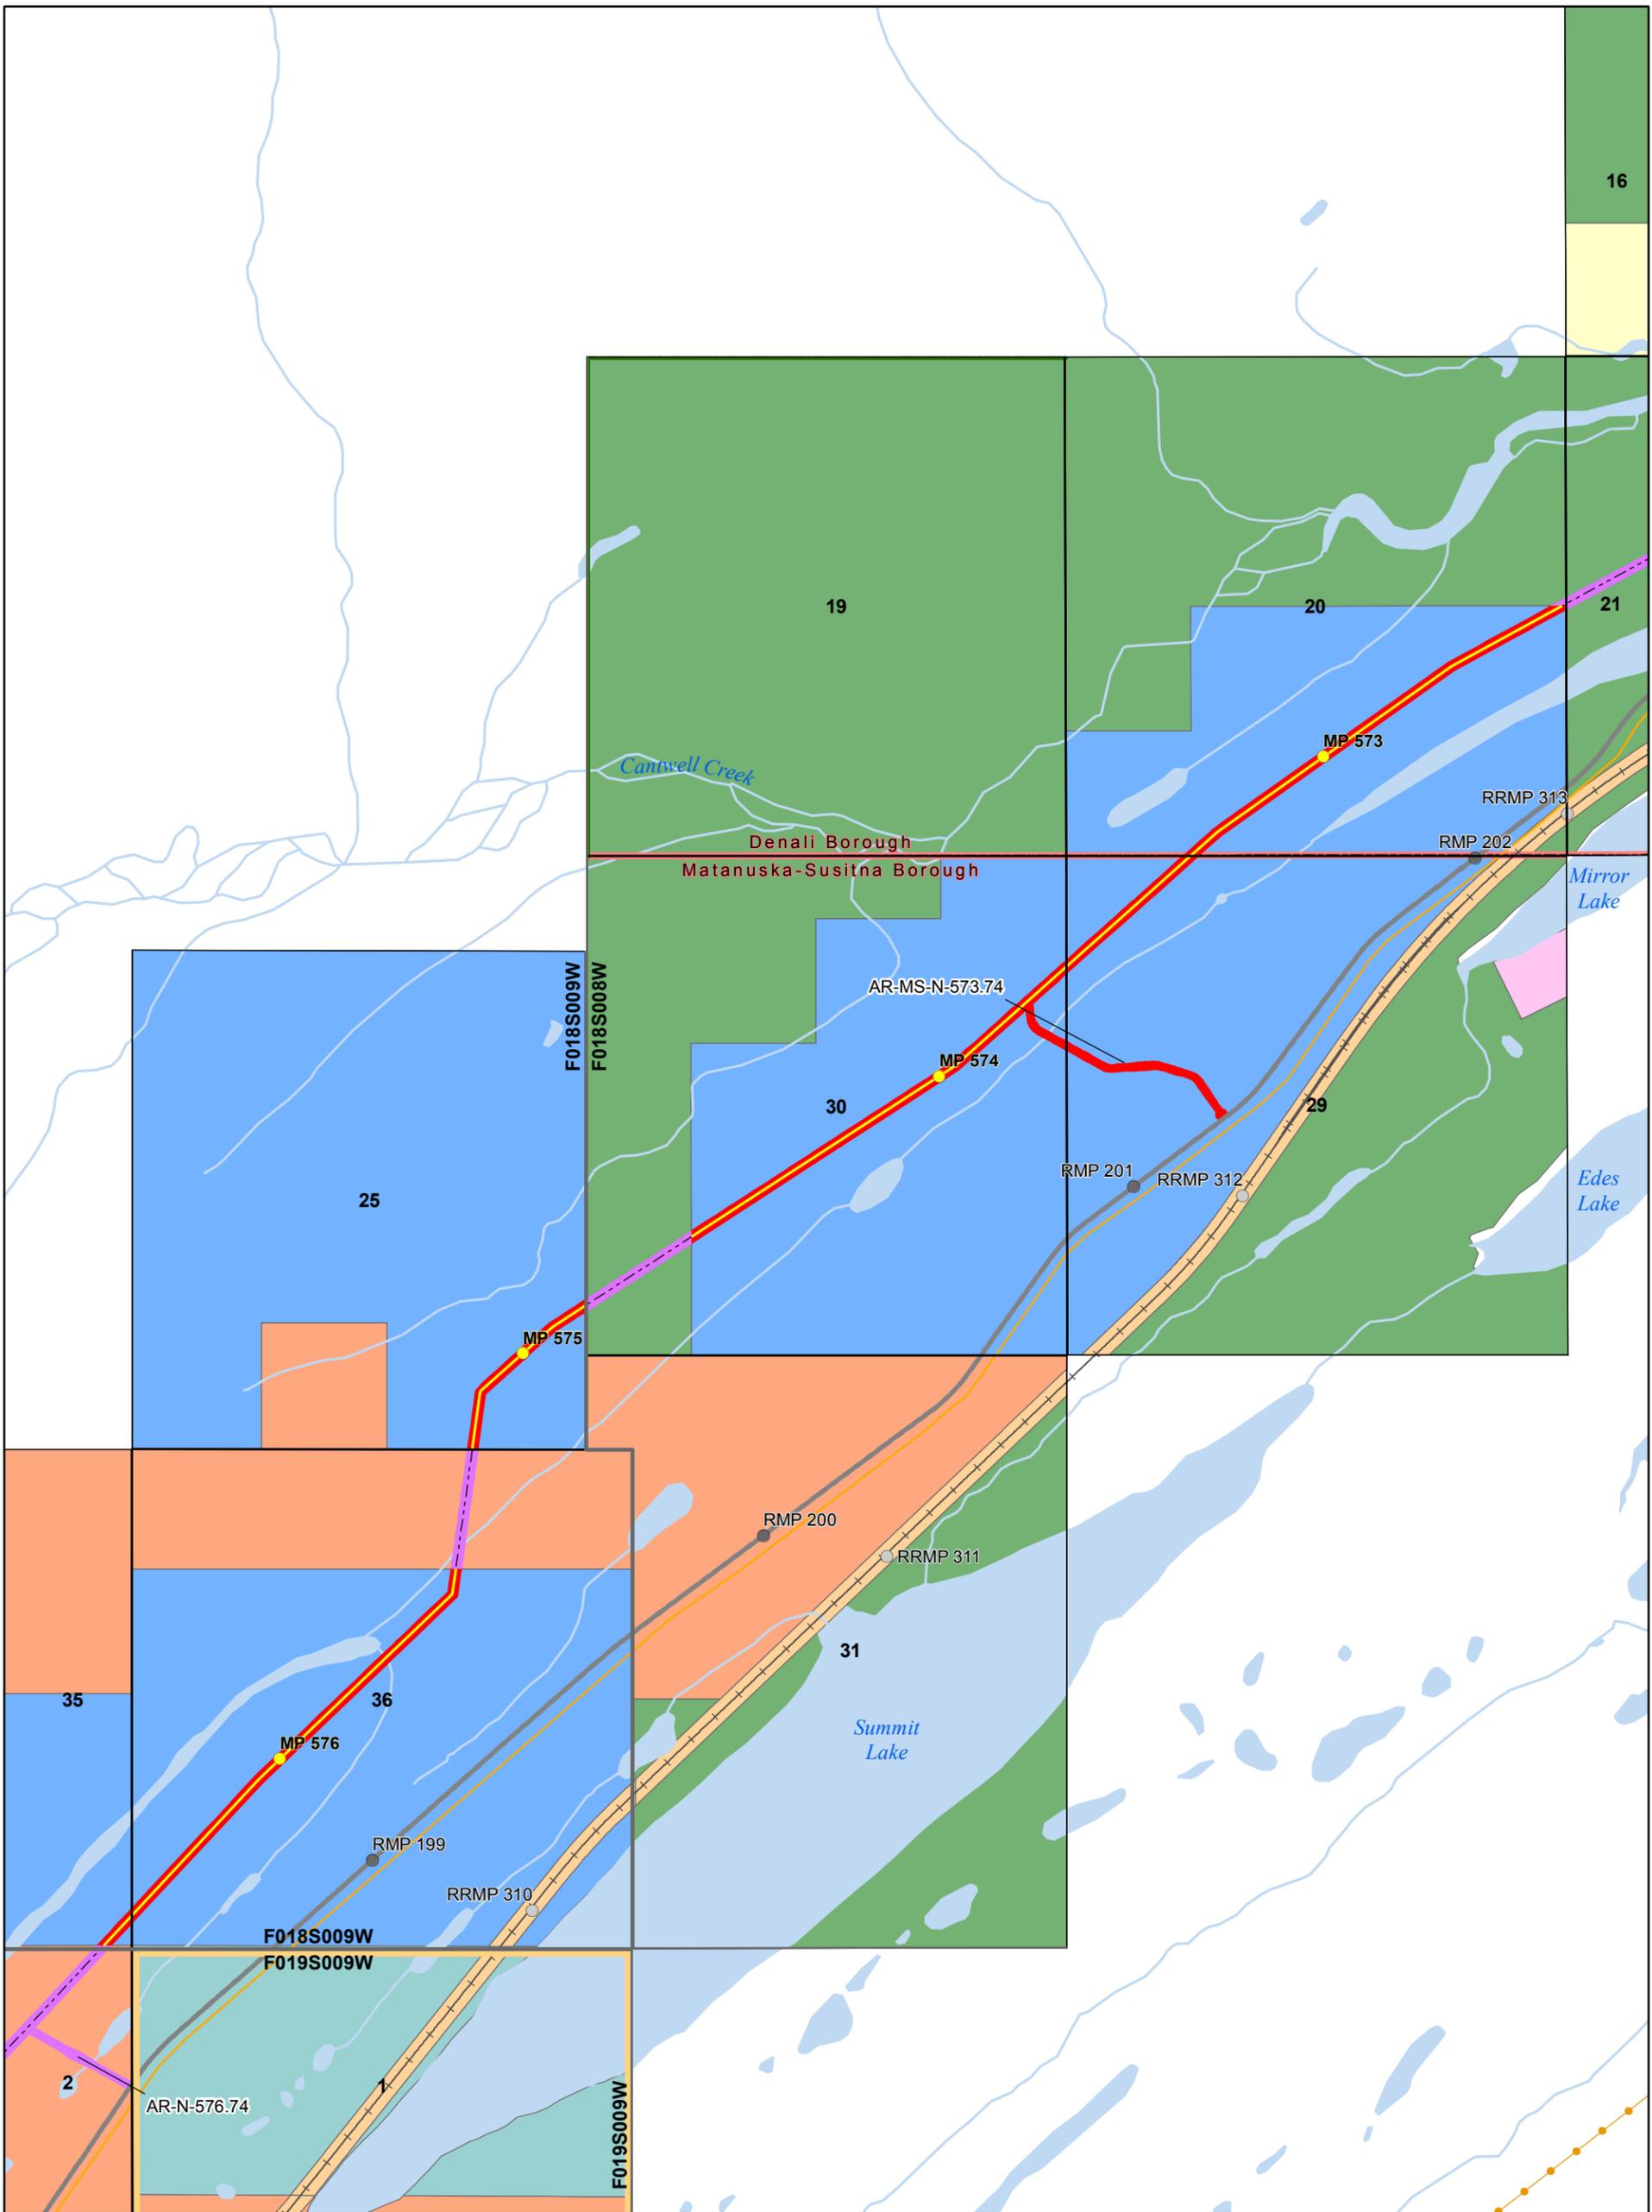

Document ID	004-C-22-DWG-D-0009
Date	1/14/2016

NOTICE - THE ALASKA GASLINE DEVELOPMENT CORPORATION ("AGDC") HAS APPROVED THE INFORMATION CONTAINED IN THIS DOCUMENT FOR PUBLIC RELEASE; HOWEVER, AGDC MAKES NO REPRESENTATION OR WARRANTY THAT THE INFORMATION, OR ANY PART OF IT, IS ACCURATE OR RELIABLE OR THAT AGDC HAS RECEIVED OR WILL RECEIVE ANY AUTHORIZATION NECESSARY TO PERMIT AGDC TO CONSTRUCT ANY PIPELINE OR OTHER PROJECT. ANY ACTION TAKEN OR NOT TAKEN OR EXPENDITURE MADE OR NOT MADE BY ANY PERSON BASED ON THE INFORMATION INCLUDED HEREIN IS AT SUCH PERSON'S OWN RISK AND RESPONSIBILITY, AND NO LIABILITY SHALL ARISE AGAINST AGDC AS A CONSEQUENCE THEREOF.

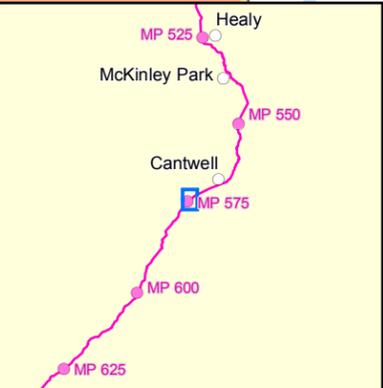

**Alaska Stand Alone Pipeline
State of Alaska ROW Amendment
(ADL 418997)**


 1:20,000
 1 inch = 1,667 feet




ASAP

Alaska's In-State Gas Pipeline


Alaska Gasline Development Corporation
 3201 C Street, Suite 200 | Anchorage, AK 99503
 P 907.330.6300 | F 907.330.6309 | www.agdc.us

Sheet 148

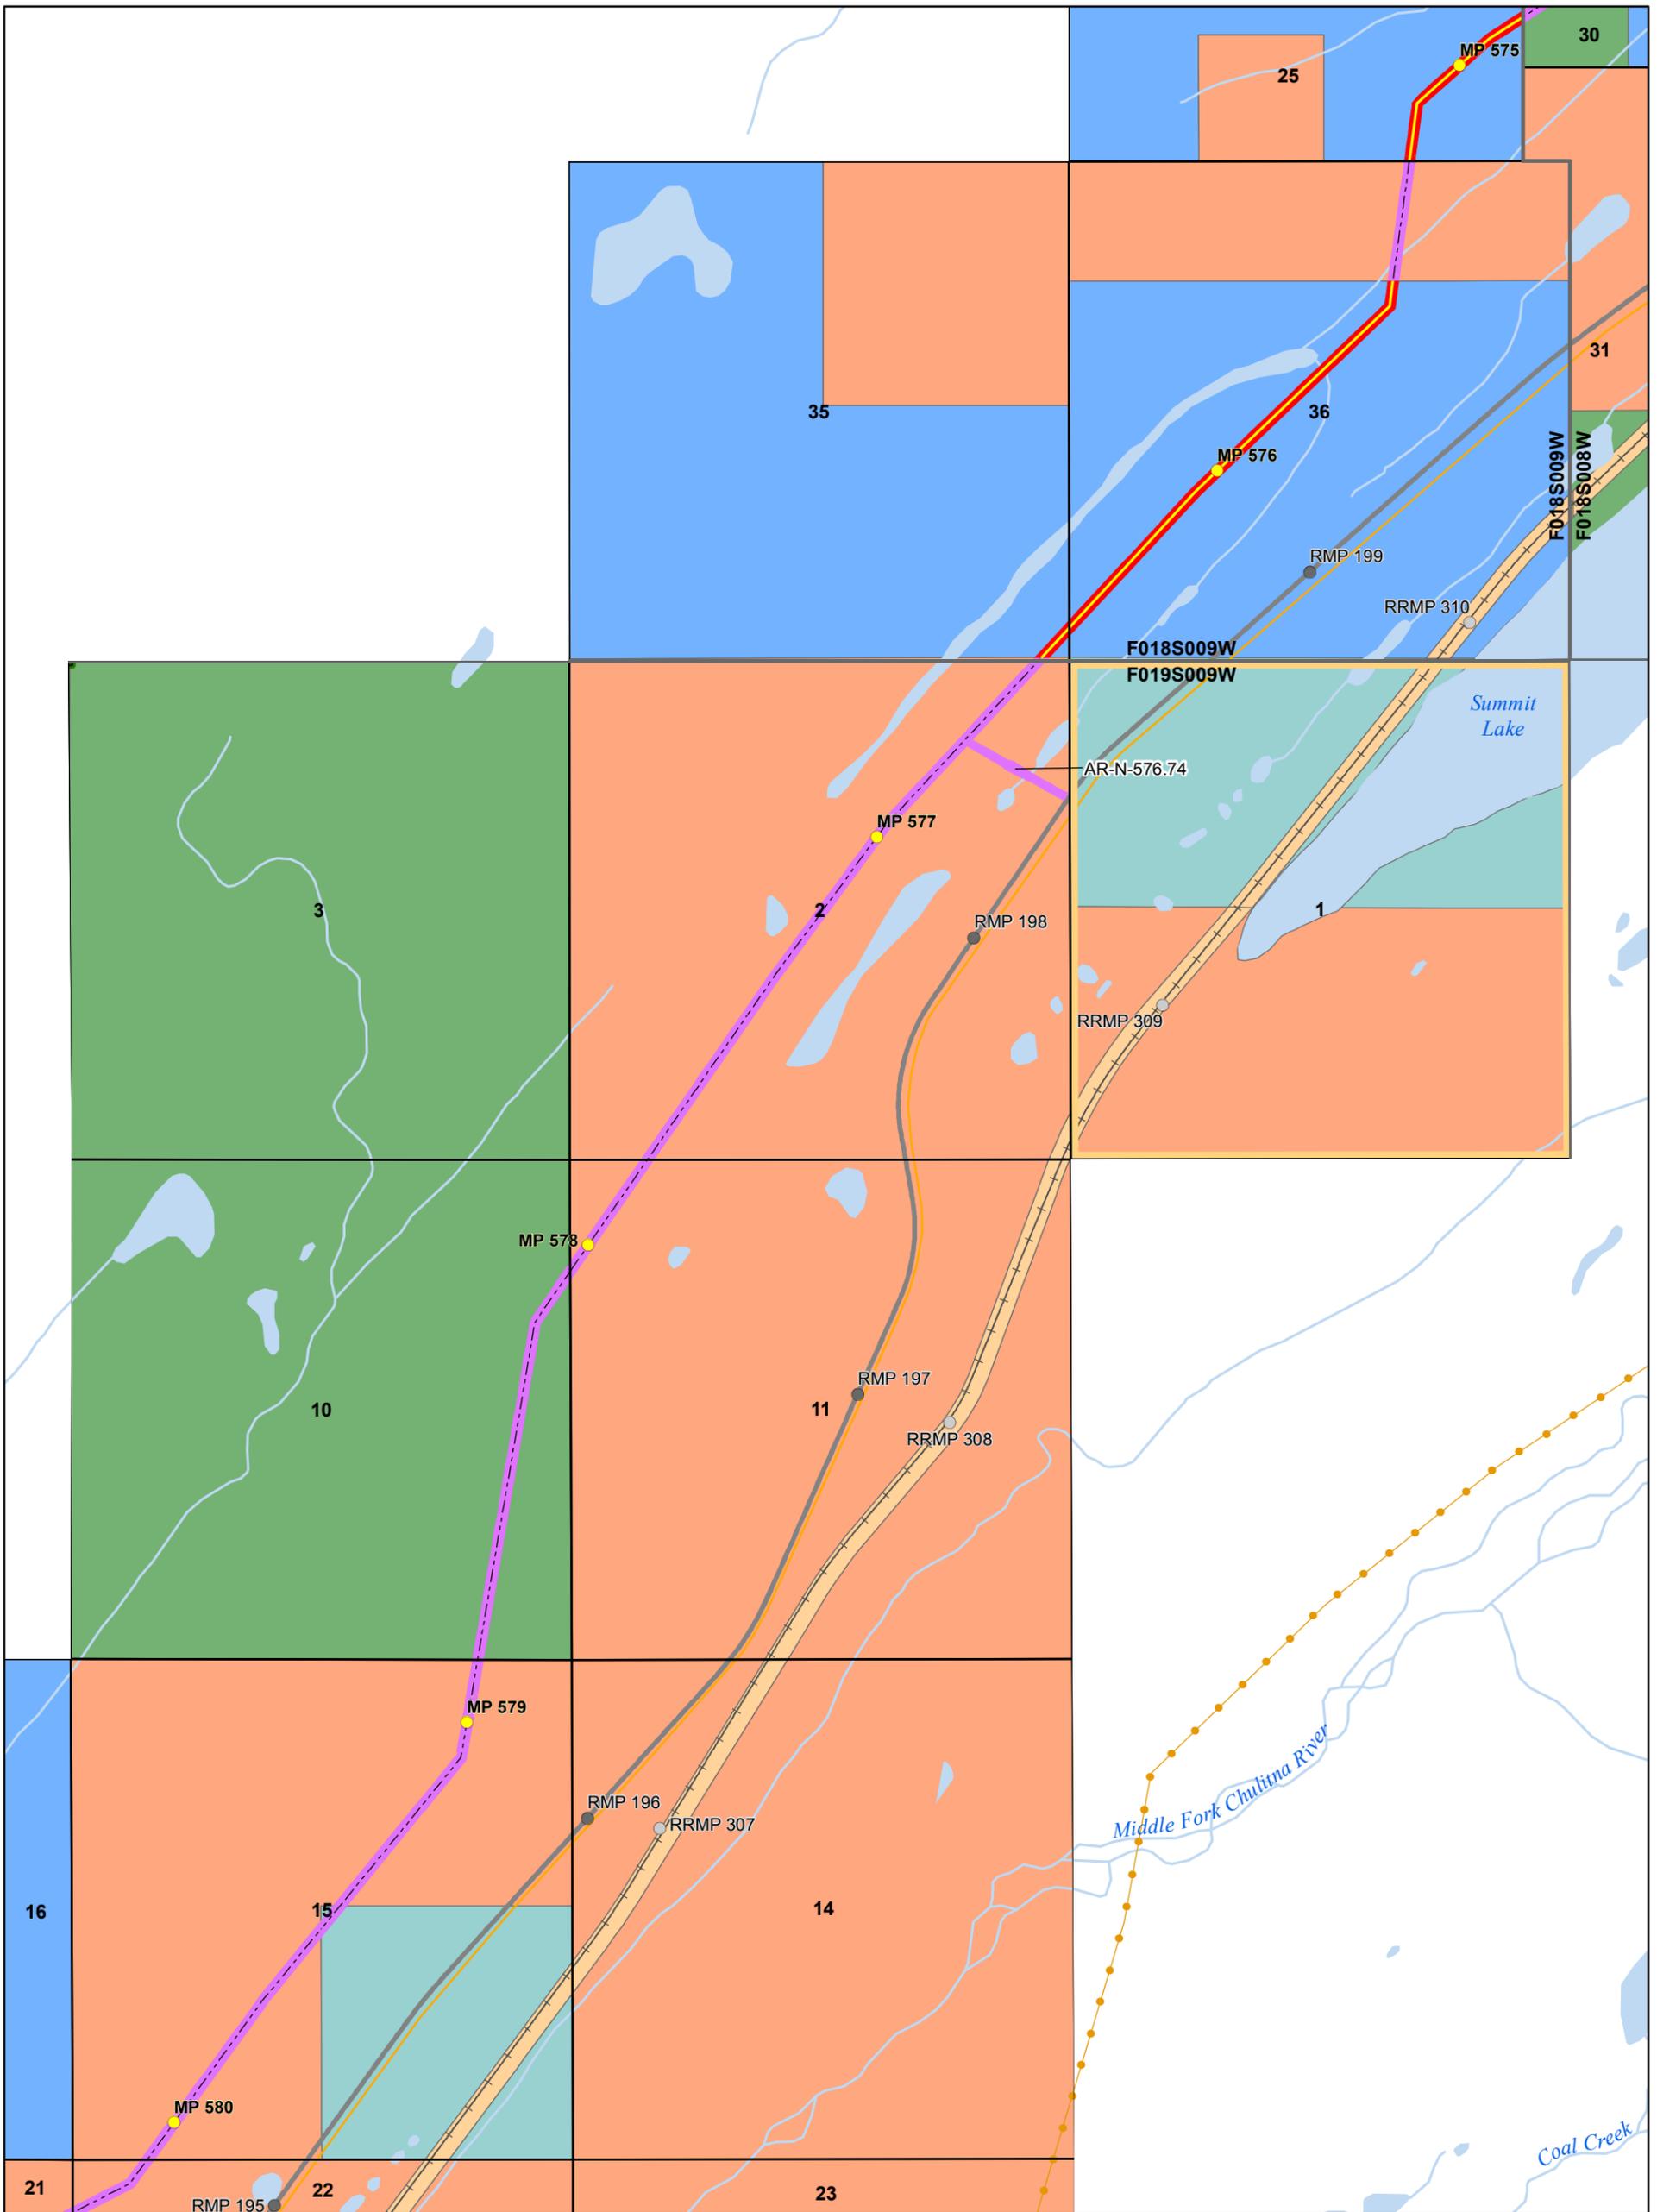

Document ID	004-C-22-DWG-D-0009
Date	1/14/2016

NOTICE - THE ALASKA GASLINE DEVELOPMENT CORPORATION ("AGDC") HAS APPROVED THE INFORMATION CONTAINED IN THIS DOCUMENT FOR PUBLIC RELEASE; HOWEVER, AGDC MAKES NO REPRESENTATION OR WARRANTY THAT THE INFORMATION, OR ANY PART OF IT, IS ACCURATE OR RELIABLE OR THAT AGDC HAS RECEIVED OR WILL RECEIVE ANY AUTHORIZATION NECESSARY TO PERMIT AGDC TO CONSTRUCT ANY PIPELINE OR OTHER PROJECT. ANY ACTION TAKEN OR NOT TAKEN OR EXPENDITURE MADE OR NOT MADE BY ANY PERSON BASED ON THE INFORMATION INCLUDED HEREIN IS AT SUCH PERSON'S OWN RISK AND RESPONSIBILITY, AND NO LIABILITY SHALL ARISE AGAINST AGDC AS A CONSEQUENCE THEREOF.

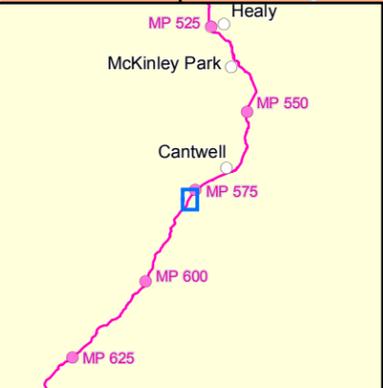

**Alaska Stand Alone Pipeline
State of Alaska ROW Amendment
(ADL 418997)**


 1:20,000
 1 inch = 1,667 feet



 0 1000 2000 3000 4000 Feet

ASAPTM

Alaska's In-State Gas Pipeline


Alaska Gasline Development Corporation
 3201 C Street, Suite 200 | Anchorage, AK 99503
 P 907.330.6300 | F 907.330.6309 | www.agdc.us

Sheet 149

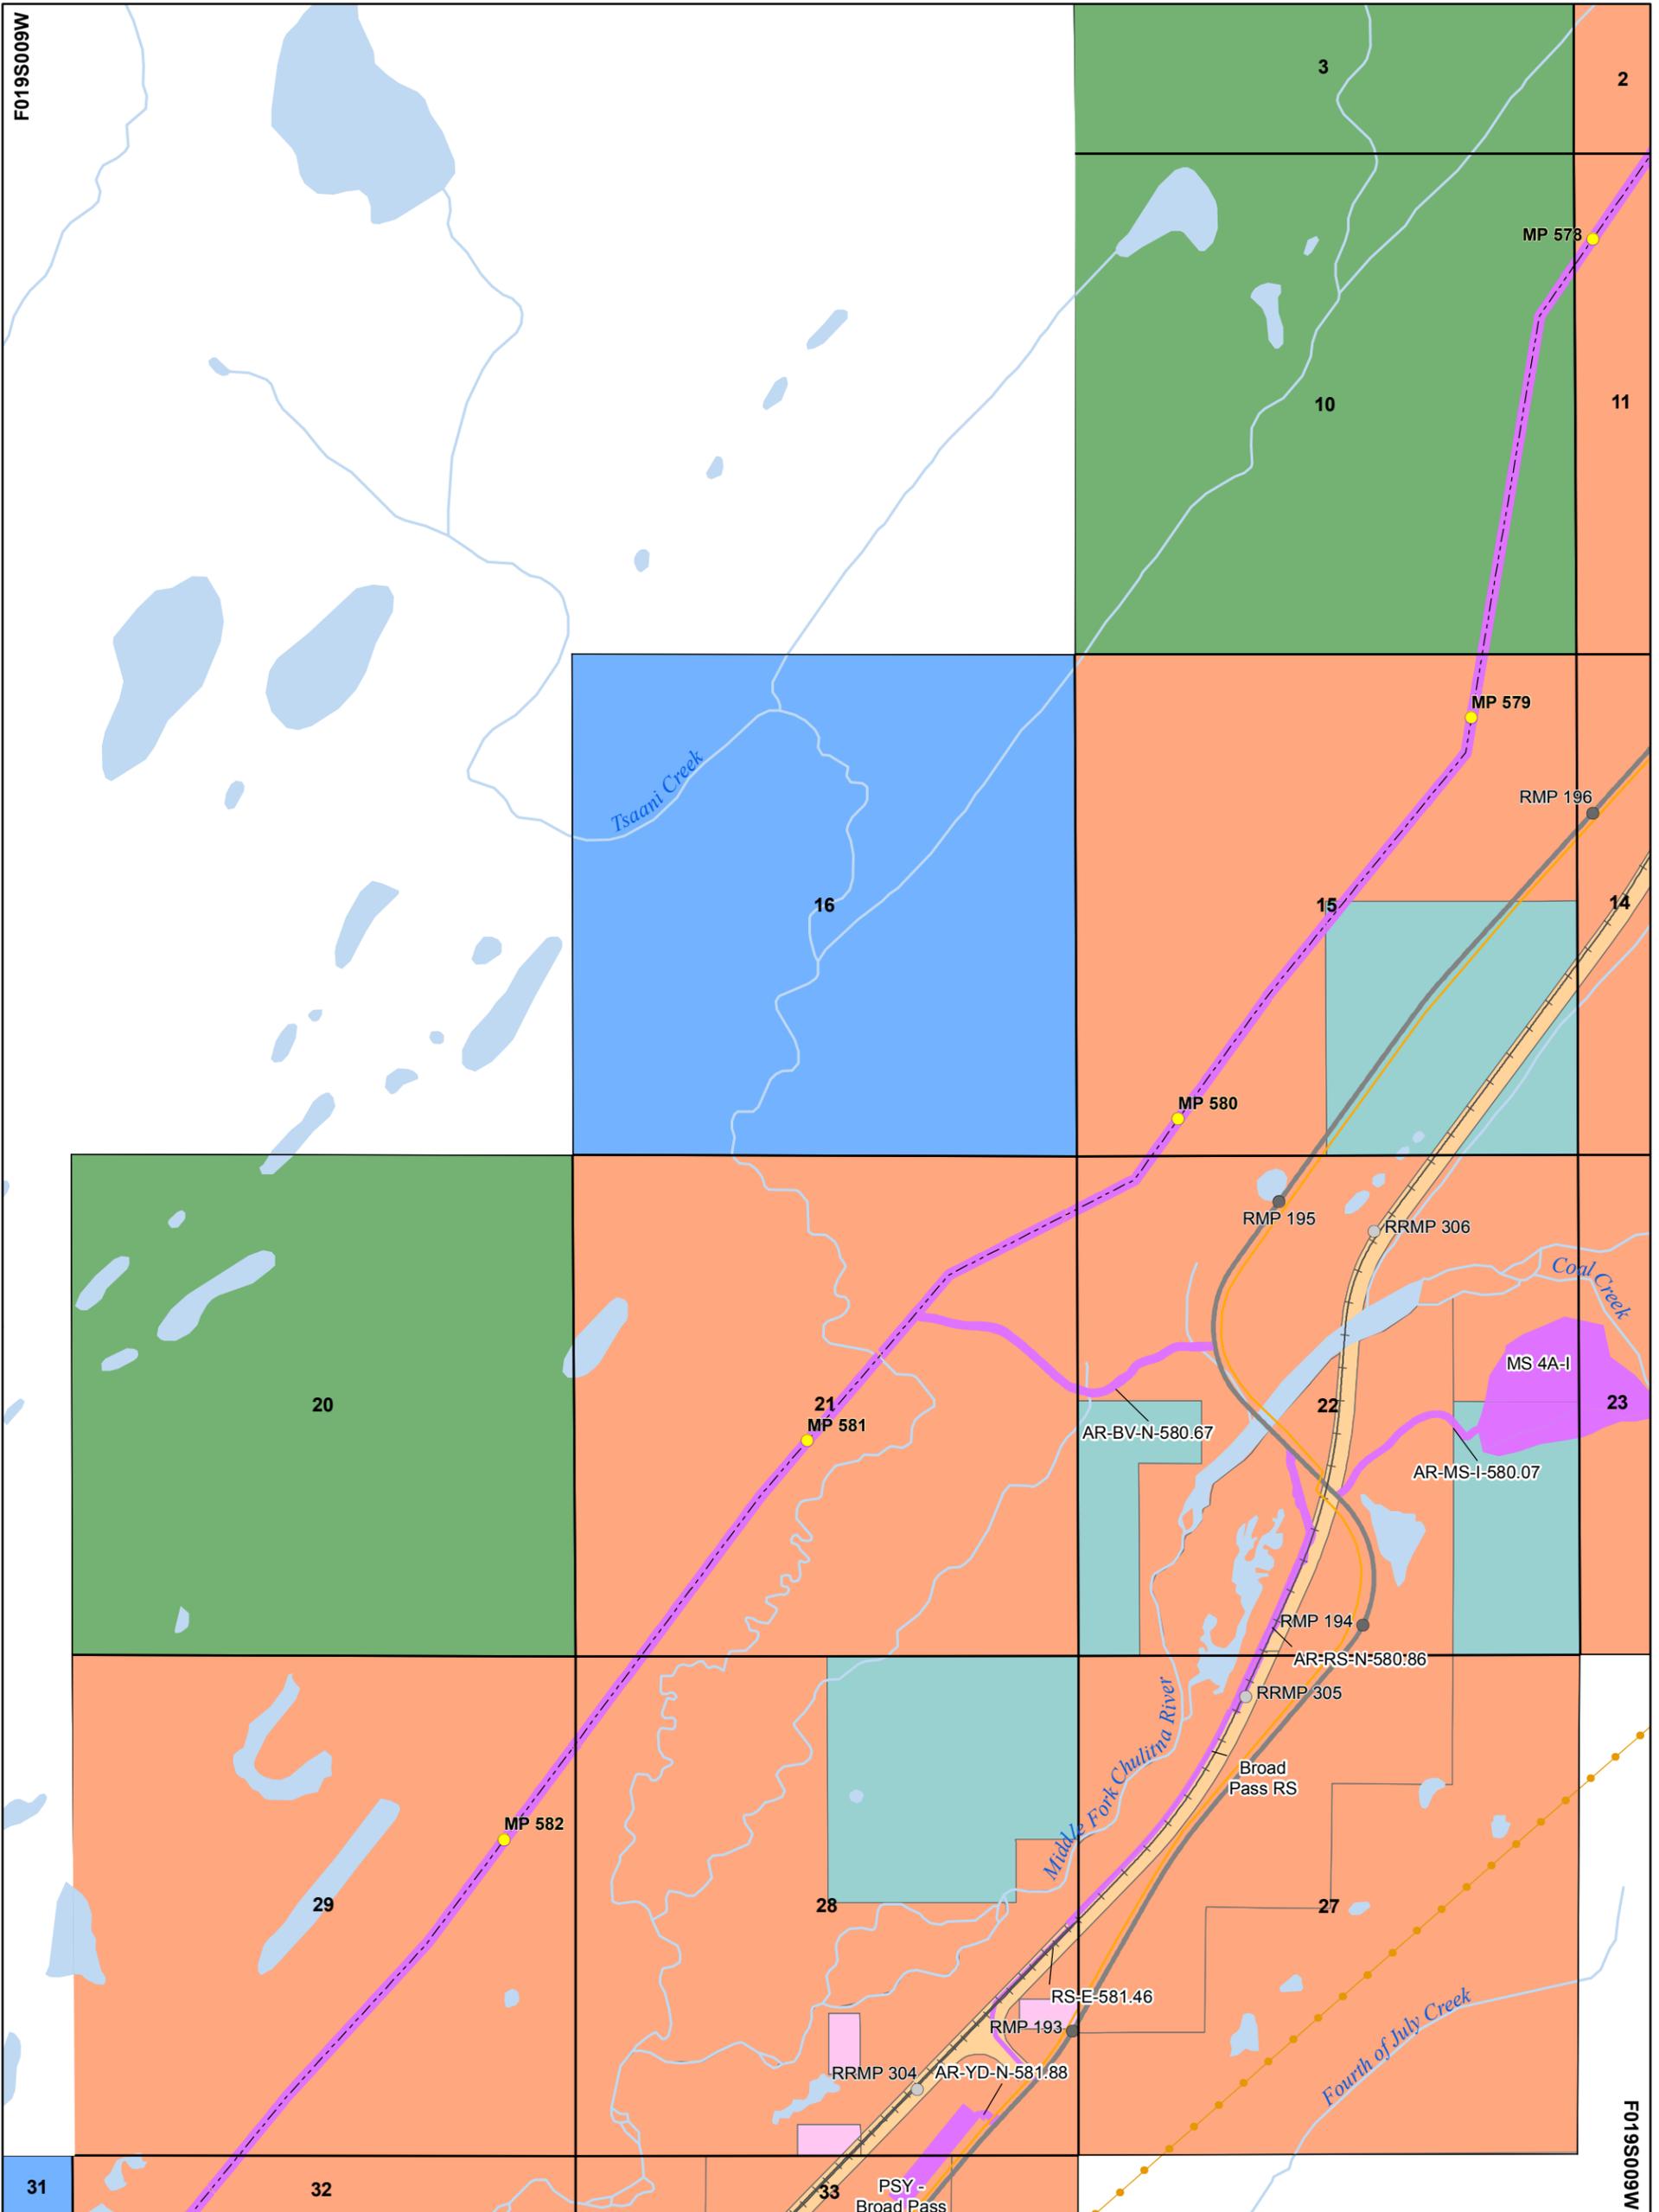


Document ID	004-C-22-DWG-D-0009
Date	1/14/2016

NOTICE - THE ALASKA GASLINE DEVELOPMENT CORPORATION ("AGDC") HAS APPROVED THE INFORMATION CONTAINED IN THIS DOCUMENT FOR PUBLIC RELEASE; HOWEVER, AGDC MAKES NO REPRESENTATION OR WARRANTY THAT THE INFORMATION, OR ANY PART OF IT, IS ACCURATE OR RELIABLE OR THAT AGDC HAS RECEIVED OR WILL RECEIVE ANY AUTHORIZATION NECESSARY TO PERMIT AGDC TO CONSTRUCT ANY PIPELINE OR OTHER PROJECT. ANY ACTION TAKEN OR NOT TAKEN OR EXPENDITURE MADE OR NOT MADE BY ANY PERSON BASED ON THE INFORMATION INCLUDED HEREIN IS AT SUCH PERSON'S OWN RISK AND RESPONSIBILITY, AND NO LIABILITY SHALL ARISE AGAINST AGDC AS A CONSEQUENCE THEREOF.

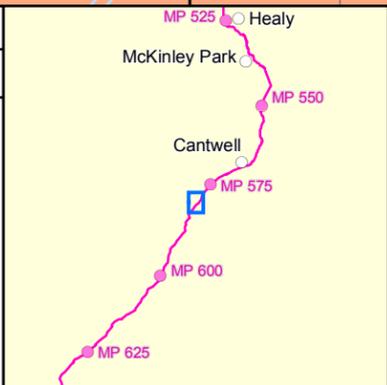

**Alaska Stand Alone Pipeline
State of Alaska ROW Amendment
(ADL 418997)**


 1:20,000
 1 inch = 1,667 feet

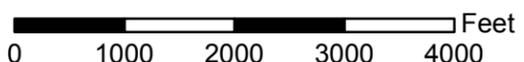

 0 1000 2000 3000 4000 Feet

ASAPTM

Alaska's In-State Gas Pipeline


Alaska Gasline Development Corporation
 3201 C Street, Suite 200 | Anchorage, AK 99503
 P 907.330.6300 | F 907.330.6309 | www.agdc.us

Sheet 150

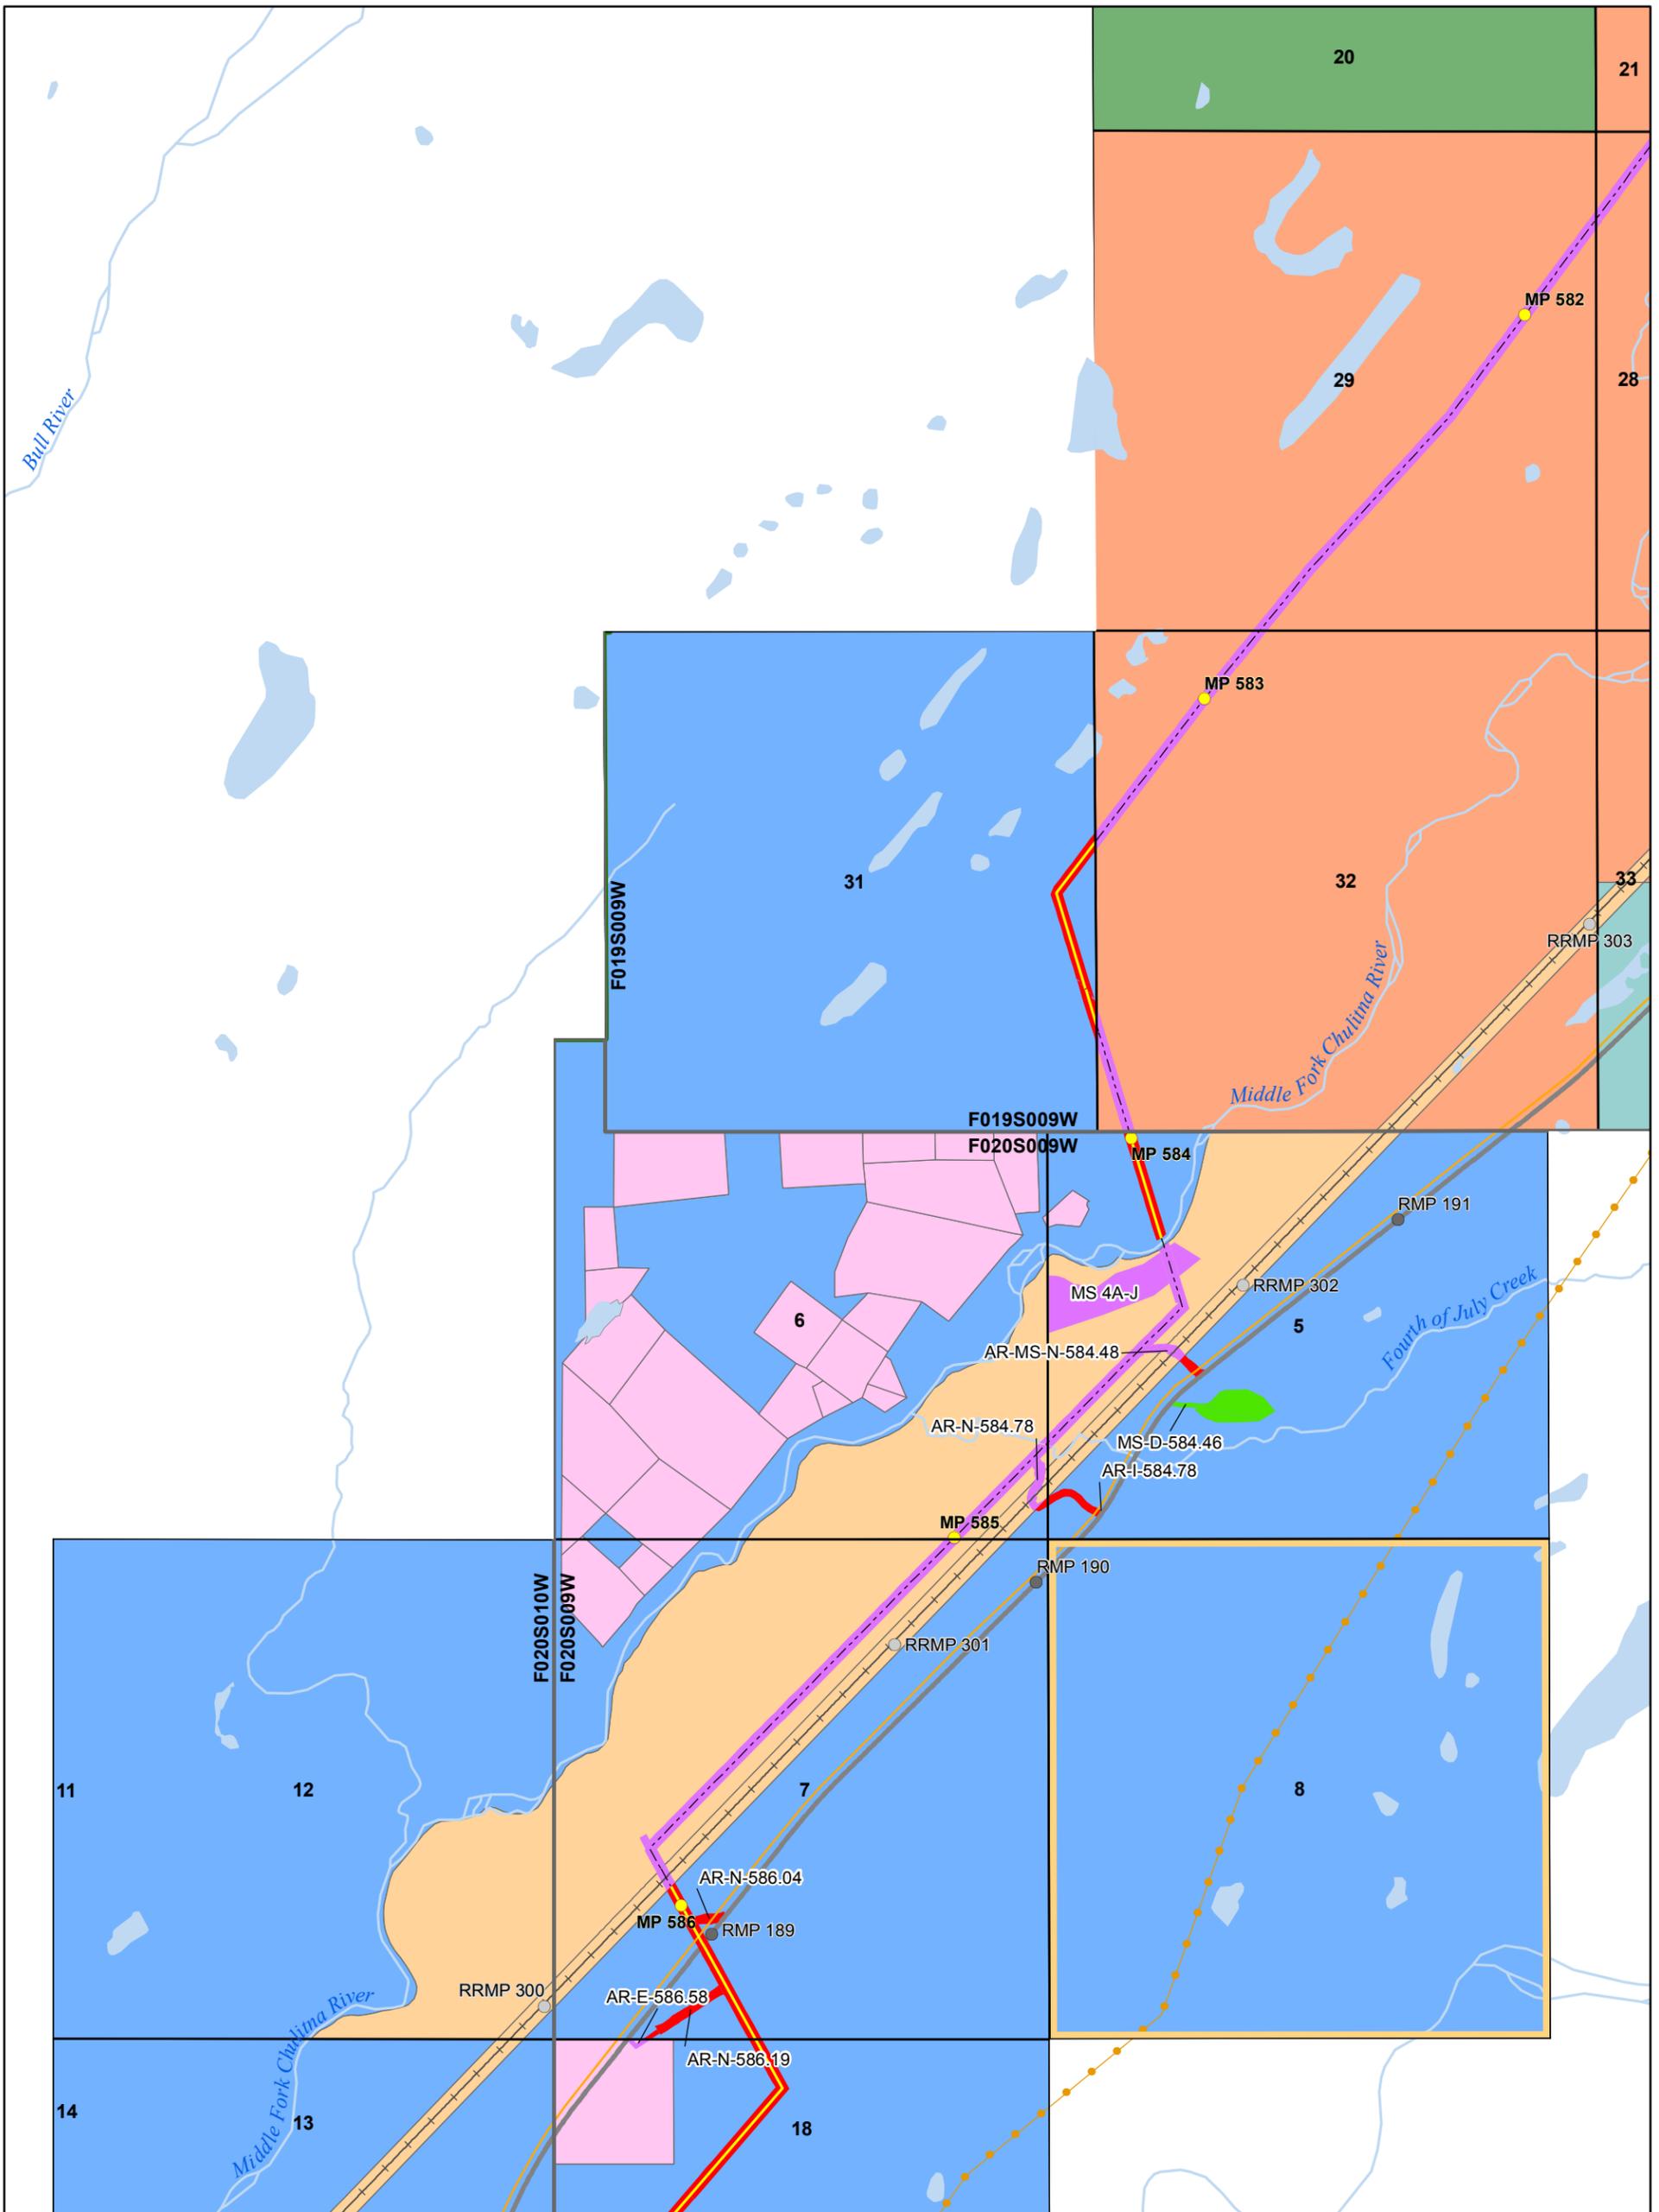

Document ID	004-C-22-DWG-D-0009
Date	1/14/2016

NOTICE - THE ALASKA GASLINE DEVELOPMENT CORPORATION ("AGDC") HAS APPROVED THE INFORMATION CONTAINED IN THIS DOCUMENT FOR PUBLIC RELEASE; HOWEVER, AGDC MAKES NO REPRESENTATION OR WARRANTY THAT THE INFORMATION, OR ANY PART OF IT, IS ACCURATE OR RELIABLE OR THAT AGDC HAS RECEIVED OR WILL RECEIVE ANY AUTHORIZATION NECESSARY TO PERMIT AGDC TO CONSTRUCT ANY PIPELINE OR OTHER PROJECT. ANY ACTION TAKEN OR NOT TAKEN OR EXPENDITURE MADE OR NOT MADE BY ANY PERSON BASED ON THE INFORMATION INCLUDED HEREIN IS AT SUCH PERSON'S OWN RISK AND RESPONSIBILITY, AND NO LIABILITY SHALL ARISE AGAINST AGDC AS A CONSEQUENCE THEREOF.

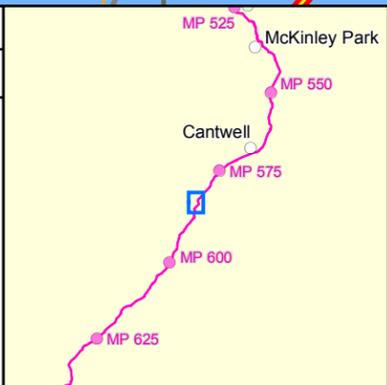

**Alaska Stand Alone Pipeline
State of Alaska ROW Amendment
(ADL 418997)**


 1:20,000
 1 inch = 1,667 feet



 0 1000 2000 3000 4000 Feet

ASAP

Alaska's In-State Gas Pipeline


Alaska Gasline Development Corporation
 3201 C Street, Suite 200 | Anchorage, AK 99503
 P 907.330.6300 | F 907.330.6309 | www.agdc.us

Sheet 151

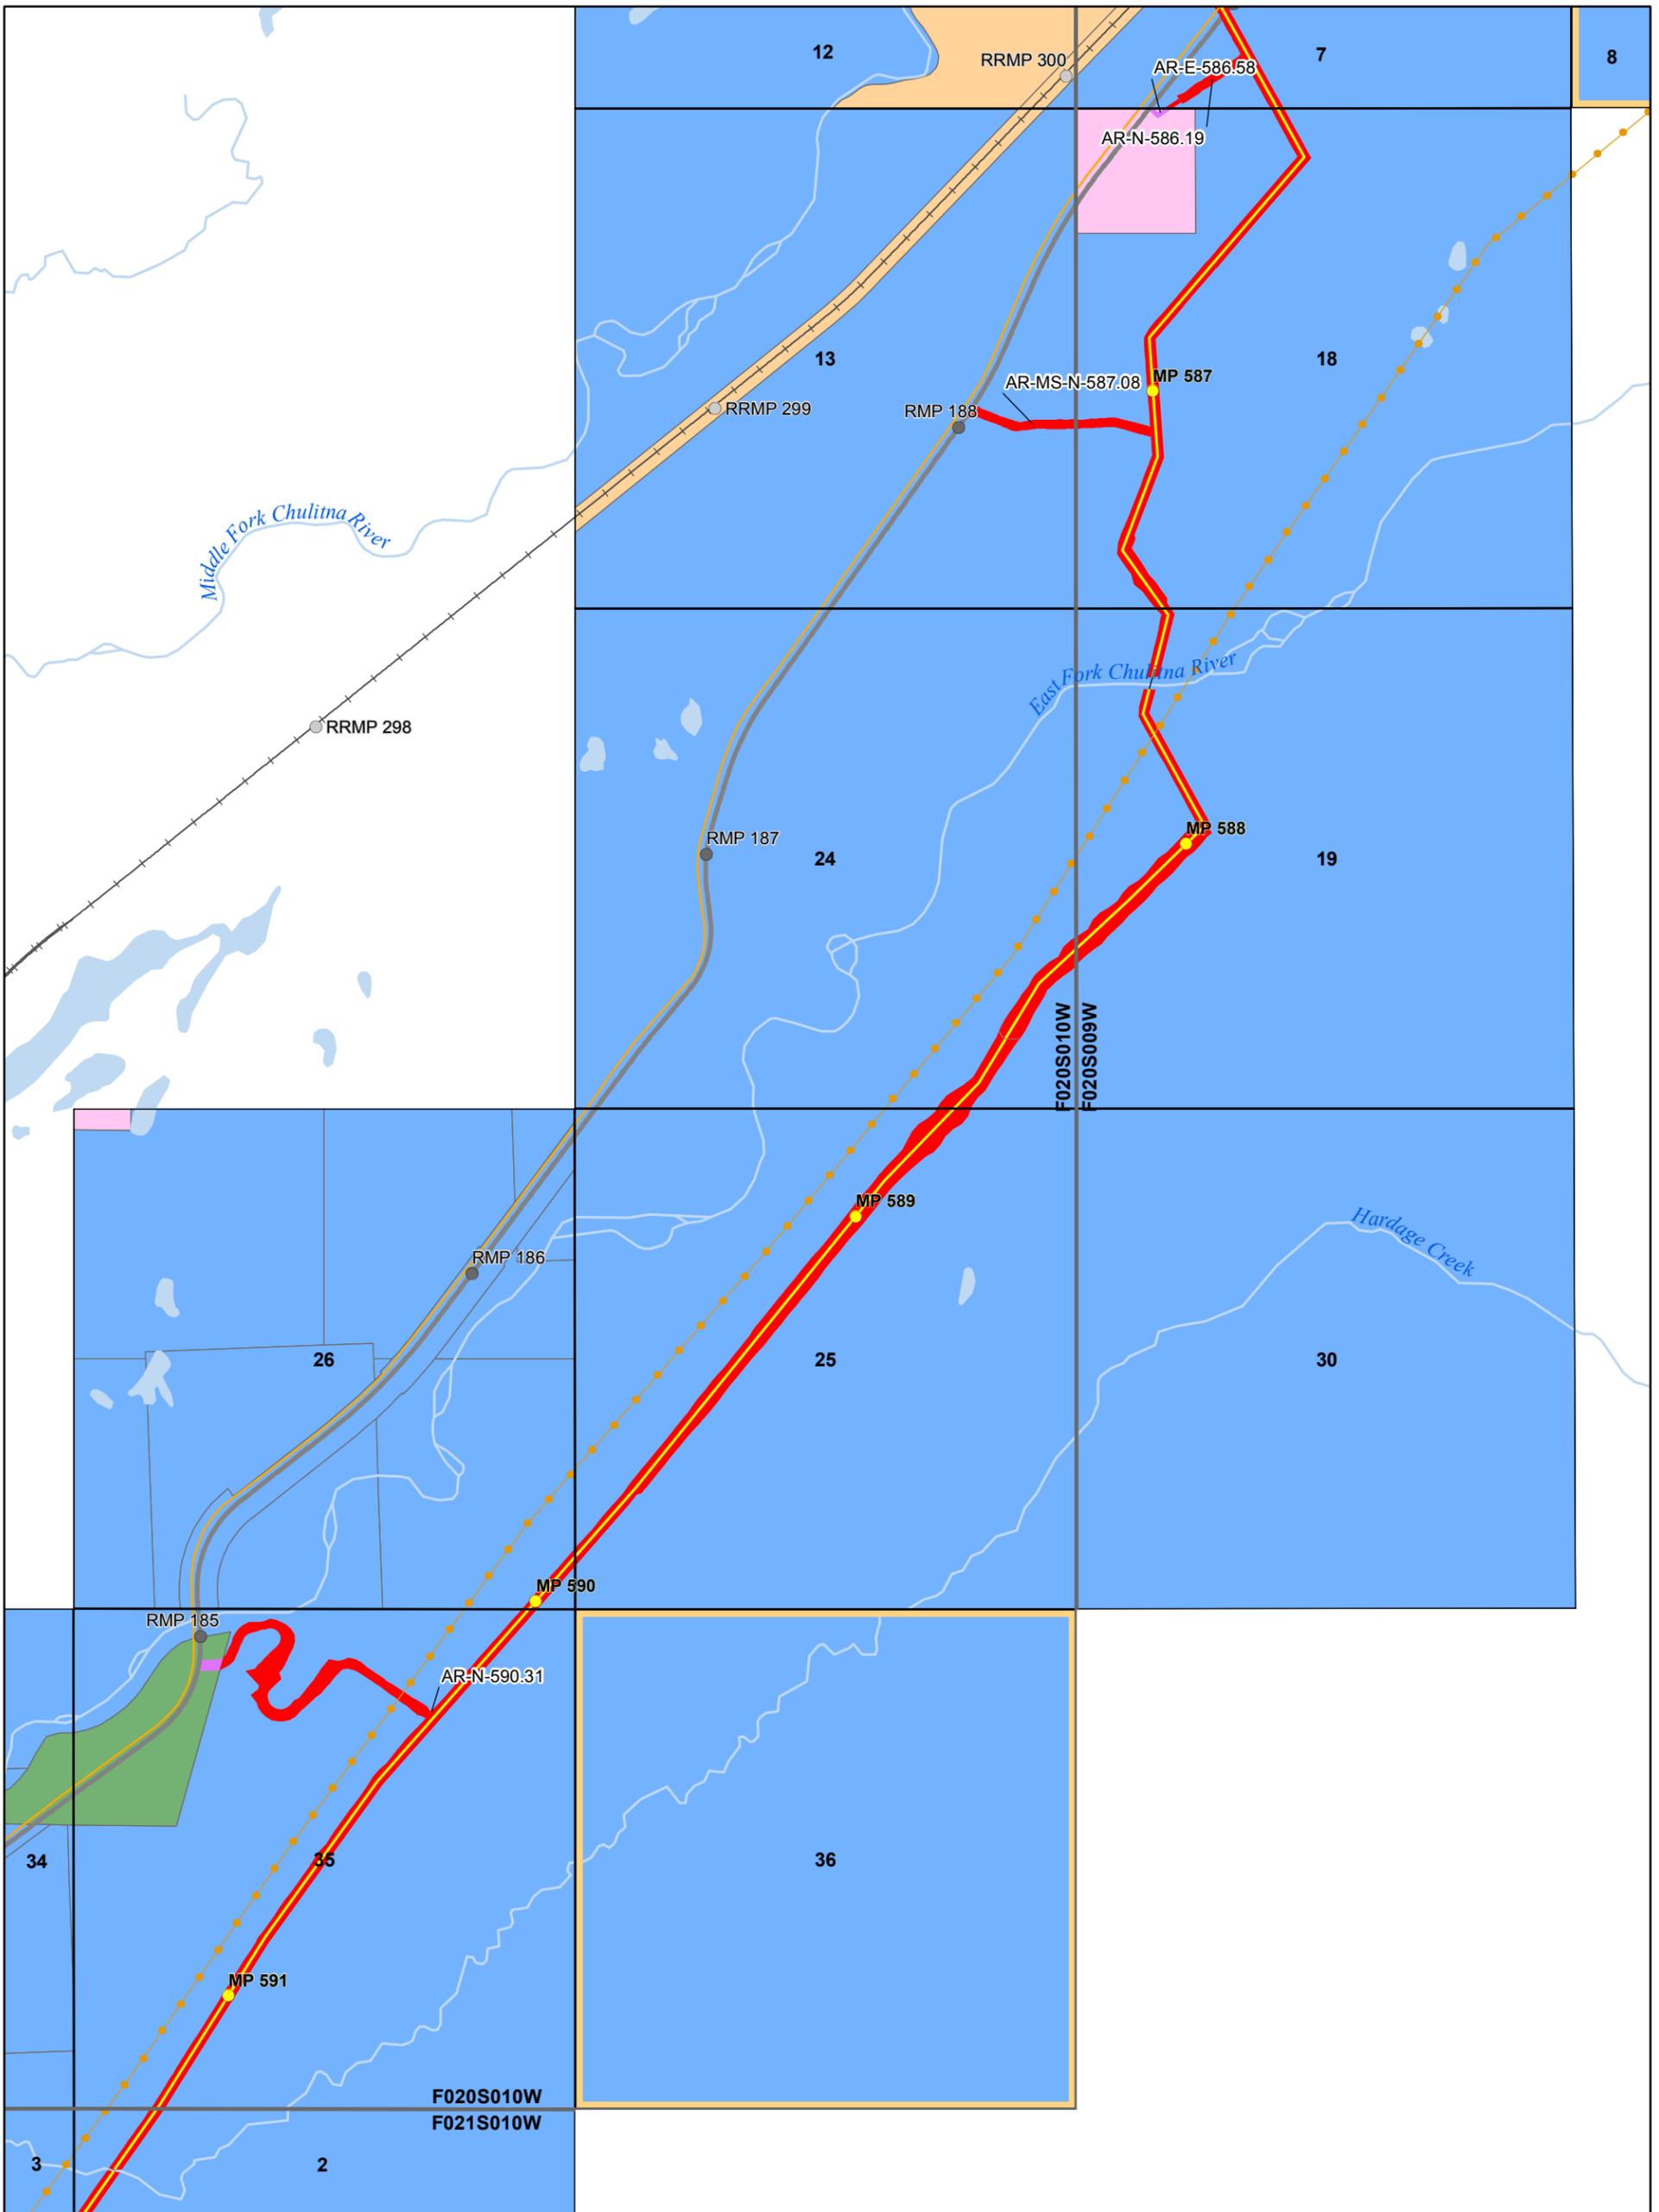

Document ID	004-C-22-DWG-D-0009
Date	1/14/2016

NOTICE - THE ALASKA GASLINE DEVELOPMENT CORPORATION ("AGDC") HAS APPROVED THE INFORMATION CONTAINED IN THIS DOCUMENT FOR PUBLIC RELEASE; HOWEVER, AGDC MAKES NO REPRESENTATION OR WARRANTY THAT THE INFORMATION, OR ANY PART OF IT, IS ACCURATE OR RELIABLE OR THAT AGDC HAS RECEIVED OR WILL RECEIVE ANY AUTHORIZATION NECESSARY TO PERMIT AGDC TO CONSTRUCT ANY PIPELINE OR OTHER PROJECT. ANY ACTION TAKEN OR NOT TAKEN OR EXPENDITURE MADE OR NOT MADE BY ANY PERSON BASED ON THE INFORMATION INCLUDED HEREIN IS AT SUCH PERSON'S OWN RISK AND RESPONSIBILITY, AND NO LIABILITY SHALL ARISE AGAINST AGDC AS A CONSEQUENCE THEREOF.

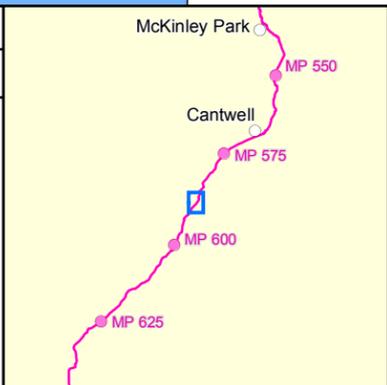

**Alaska Stand Alone Pipeline
State of Alaska ROW Amendment
(ADL 418997)**


 1:20,000
 1 inch = 1,667 feet



 0 1000 2000 3000 4000 Feet



Alaska's In-State Gas Pipeline


Alaska Gasline Development Corporation
3201 C Street, Suite 200 | Anchorage, AK 99503
P 907.330.6300 | F 907.330.6309 | www.agdc.us

Sheet 152

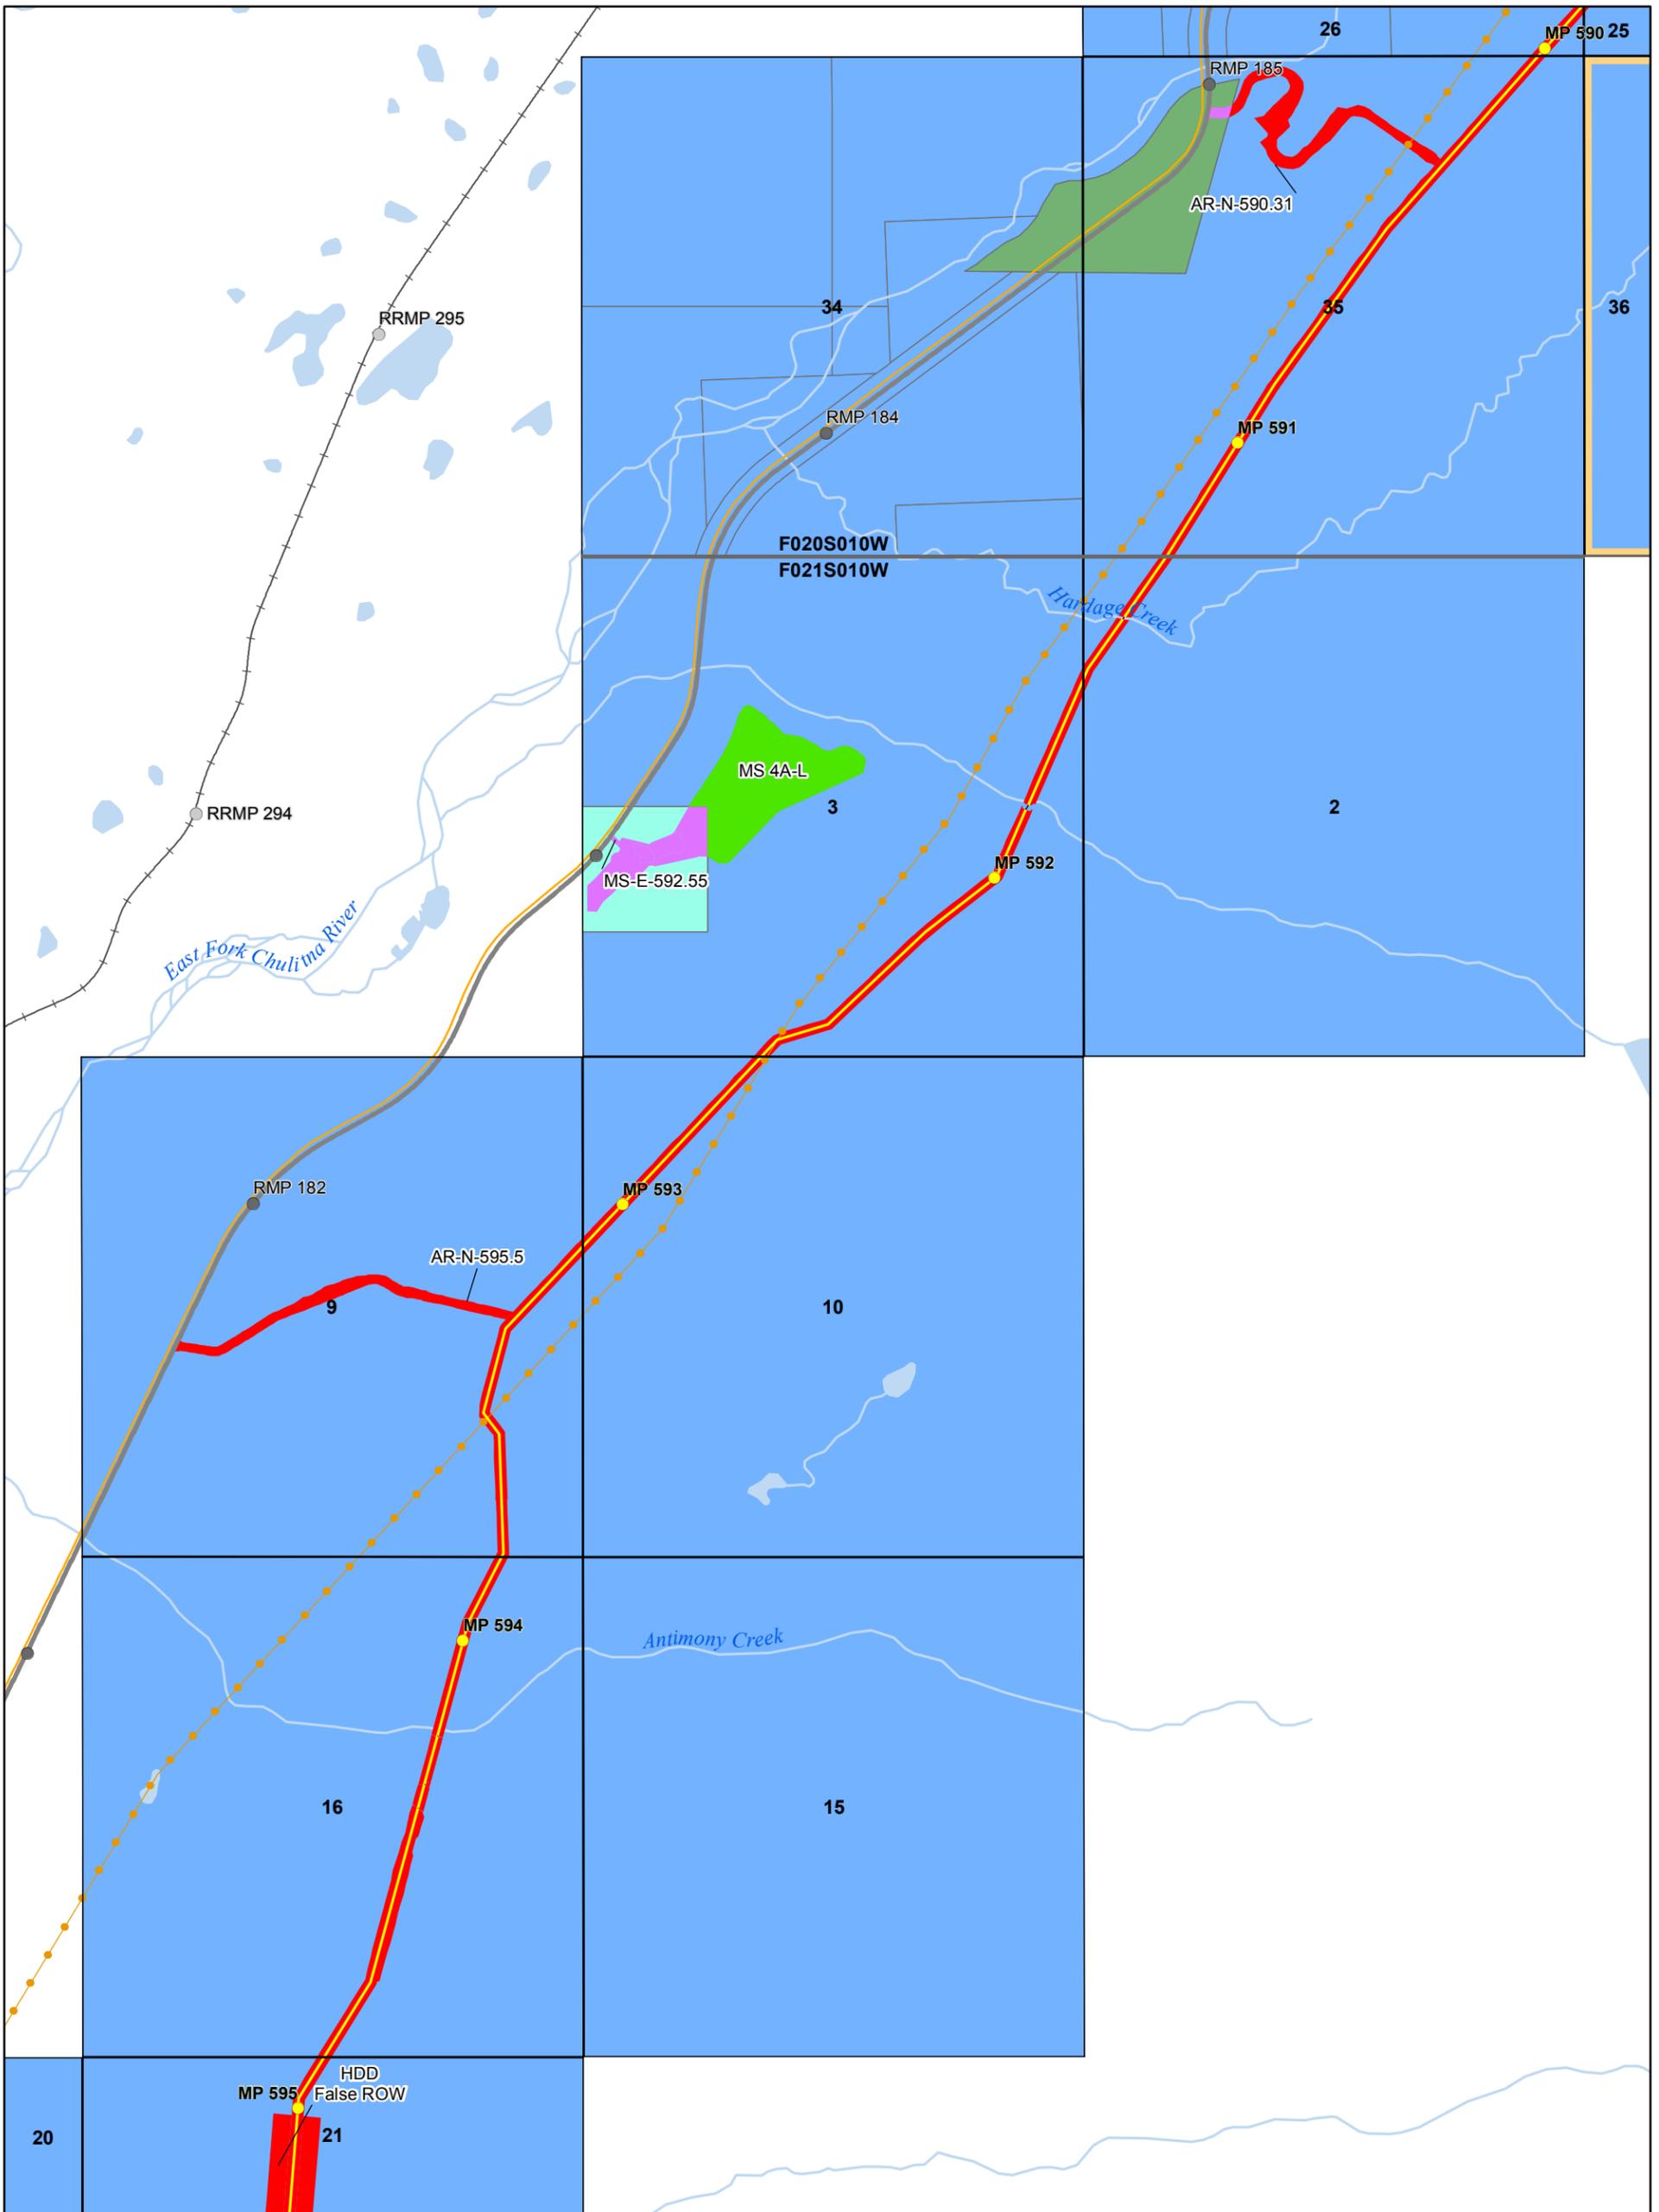

Document ID	004-C-22-DWG-D-0009
Date	1/14/2016

NOTICE - THE ALASKA GASLINE DEVELOPMENT CORPORATION ("AGDC") HAS APPROVED THE INFORMATION CONTAINED IN THIS DOCUMENT FOR PUBLIC RELEASE; HOWEVER, AGDC MAKES NO REPRESENTATION OR WARRANTY THAT THE INFORMATION, OR ANY PART OF IT, IS ACCURATE OR RELIABLE OR THAT AGDC HAS RECEIVED OR WILL RECEIVE ANY AUTHORIZATION NECESSARY TO PERMIT AGDC TO CONSTRUCT ANY PIPELINE OR OTHER PROJECT. ANY ACTION TAKEN OR NOT TAKEN OR EXPENDITURE MADE OR NOT MADE BY ANY PERSON BASED ON THE INFORMATION INCLUDED HEREIN IS AT SUCH PERSON'S OWN RISK AND RESPONSIBILITY, AND NO LIABILITY SHALL ARISE AGAINST AGDC AS A CONSEQUENCE THEREOF.

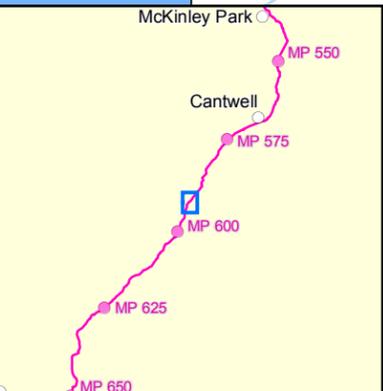

**Alaska Stand Alone Pipeline
State of Alaska ROW Amendment
(ADL 418997)**


 1:20,000
 1 inch = 1,667 feet



 0 1000 2000 3000 4000 Feet

ASAP

Alaska's In-State Gas Pipeline


Alaska Gasline Development Corporation
 3201 C Street, Suite 200 | Anchorage, AK 99503
 P 907.330.6300 | F 907.330.6309 | www.agdc.us

Sheet 153

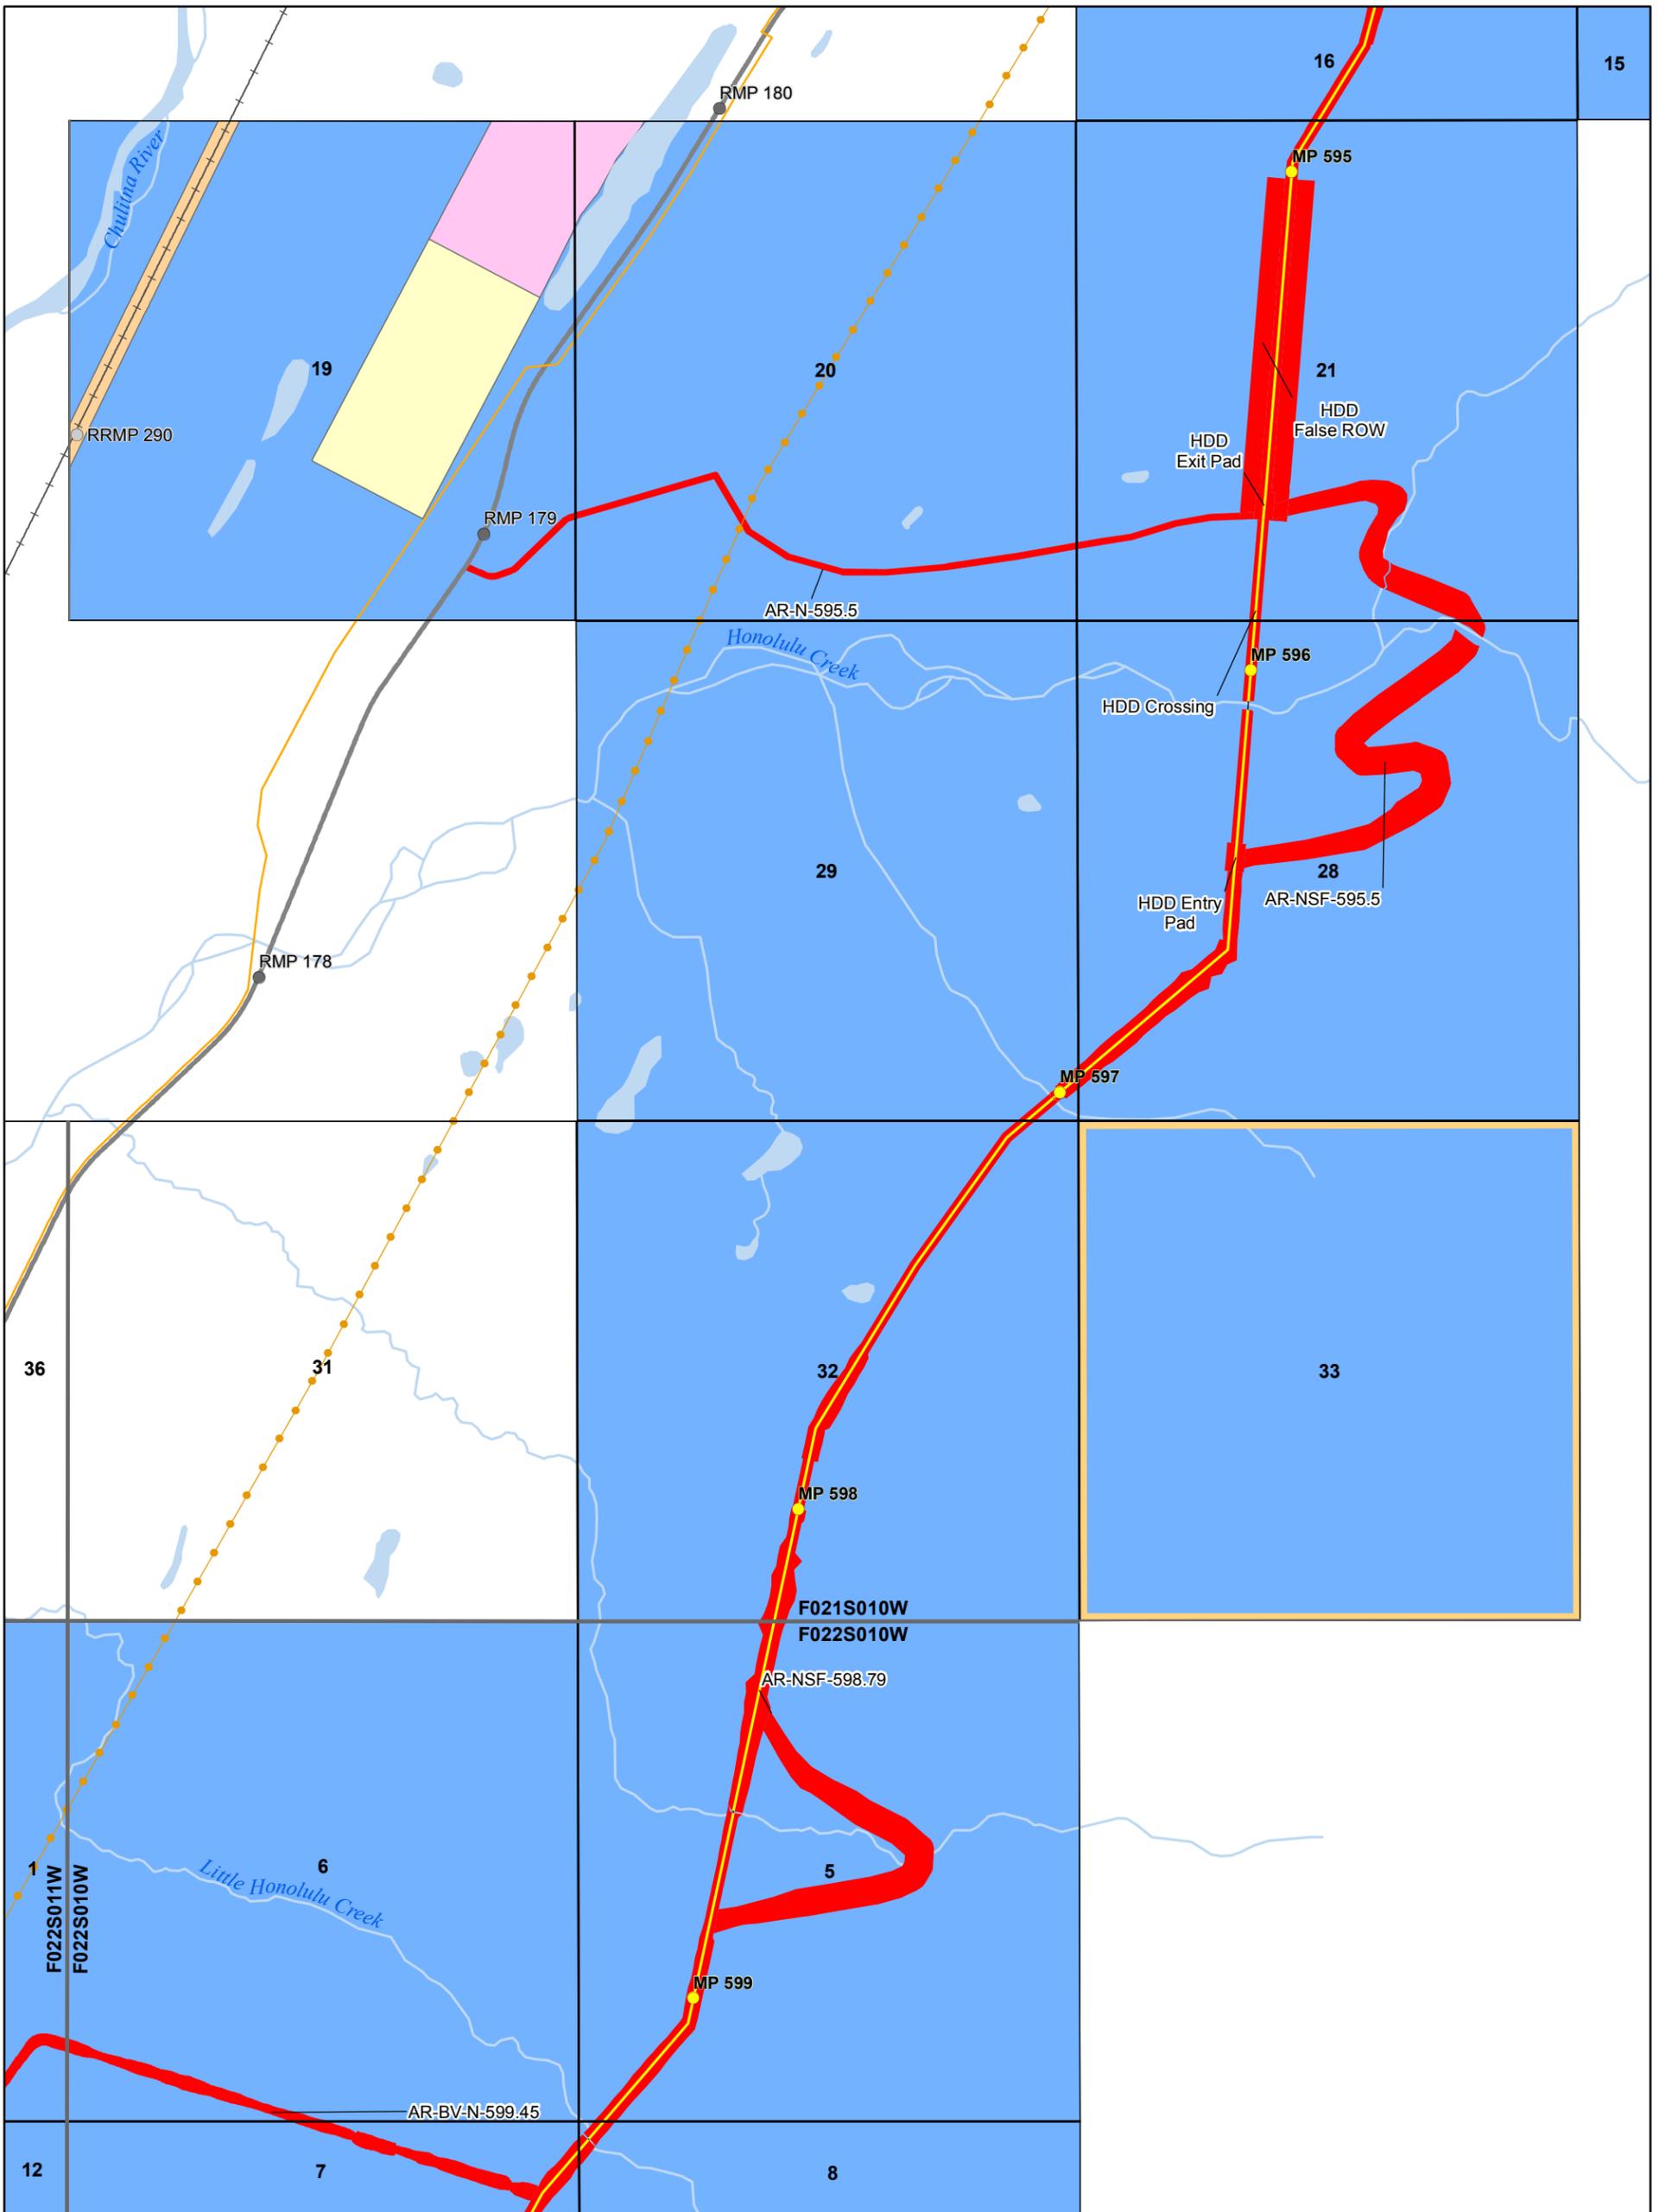


Document ID	004-C-22-DWG-D-0009
Date	1/14/2016

NOTICE - THE ALASKA GASLINE DEVELOPMENT CORPORATION ("AGDC") HAS APPROVED THE INFORMATION CONTAINED IN THIS DOCUMENT FOR PUBLIC RELEASE; HOWEVER, AGDC MAKES NO REPRESENTATION OR WARRANTY THAT THE INFORMATION, OR ANY PART OF IT, IS ACCURATE OR RELIABLE OR THAT AGDC HAS RECEIVED OR WILL RECEIVE ANY AUTHORIZATION NECESSARY TO PERMIT AGDC TO CONSTRUCT ANY PIPELINE OR OTHER PROJECT. ANY ACTION TAKEN OR NOT TAKEN OR EXPENDITURE MADE OR NOT MADE BY ANY PERSON BASED ON THE INFORMATION INCLUDED HEREIN IS AT SUCH PERSON'S OWN RISK AND RESPONSIBILITY, AND NO LIABILITY SHALL ARISE AGAINST AGDC AS A CONSEQUENCE THEREOF.

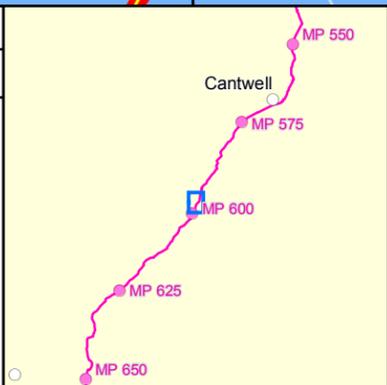

**Alaska Stand Alone Pipeline
State of Alaska ROW Amendment
(ADL 418997)**


 1:20,000
 1 inch = 1,667 feet

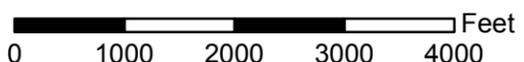

 0 1000 2000 3000 4000 Feet

ASAP

Alaska's In-State Gas Pipeline


Alaska Gasline Development Corporation
 3201 C Street, Suite 200 | Anchorage, AK 99503
 P 907.330.6300 | F 907.330.6309 | www.agdc.us

Sheet 154

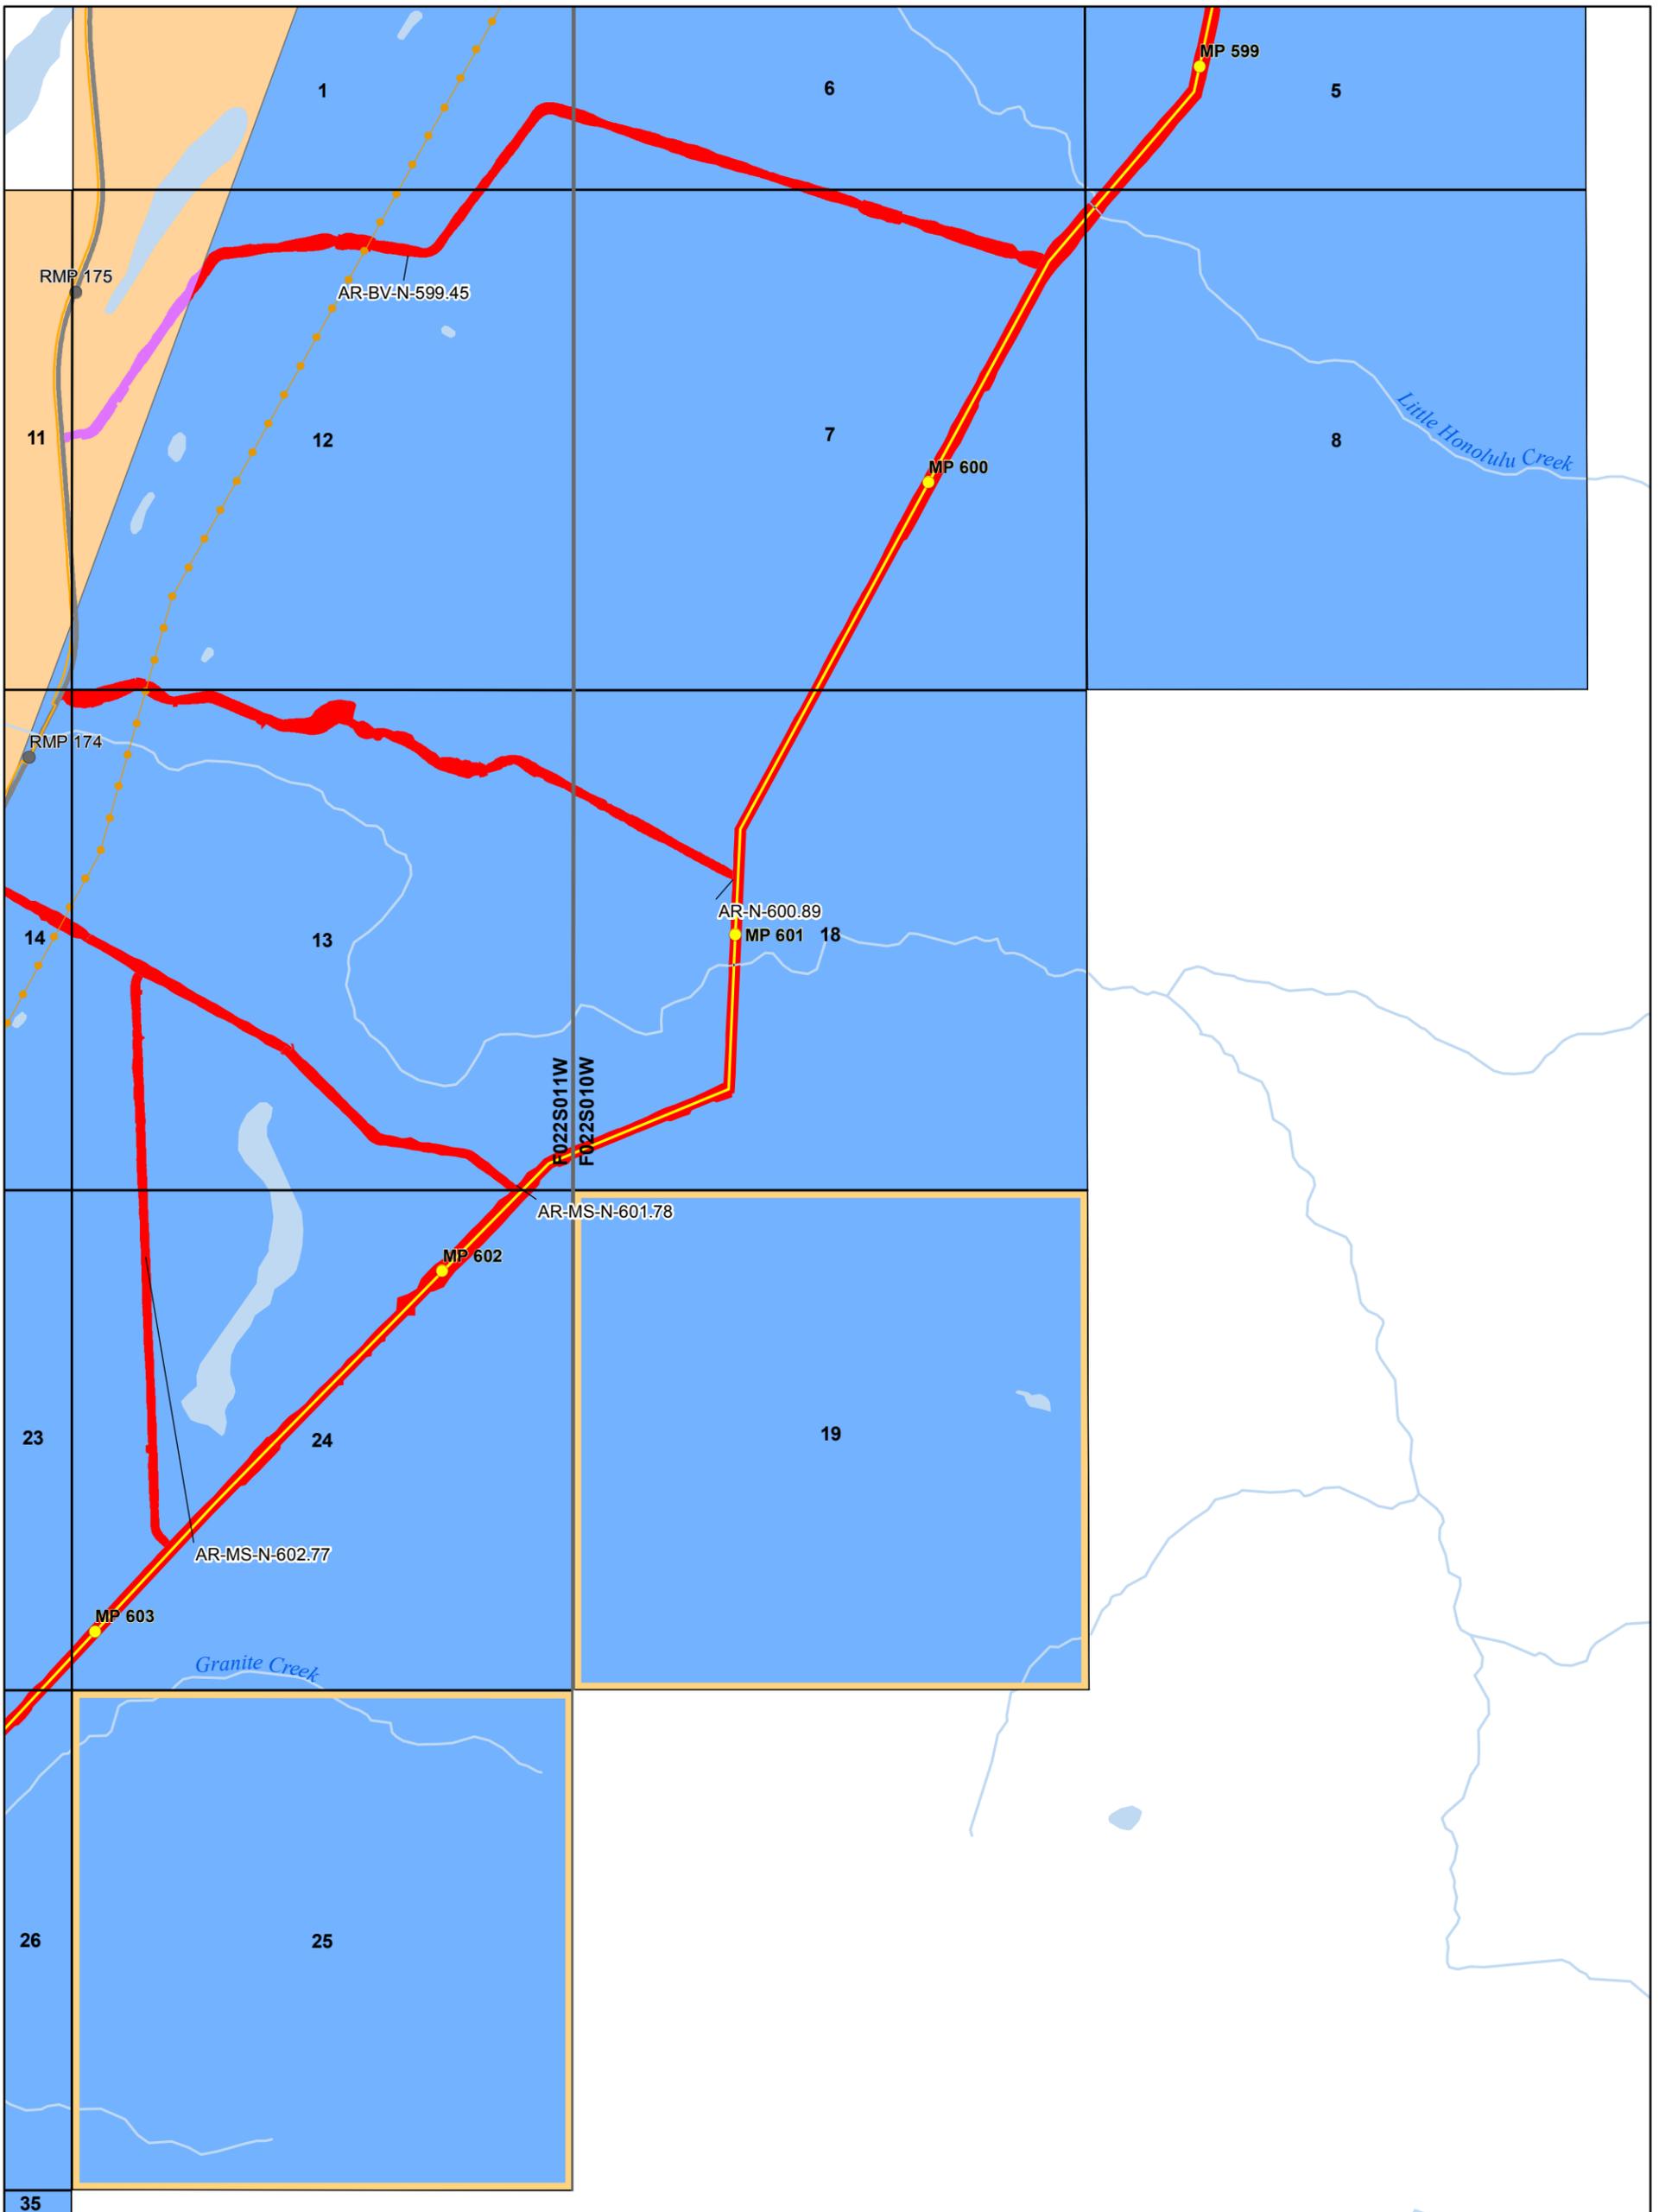


Document ID	004-C-22-DWG-D-0009
Date	1/14/2016

NOTICE - THE ALASKA GASLINE DEVELOPMENT CORPORATION ("AGDC") HAS APPROVED THE INFORMATION CONTAINED IN THIS DOCUMENT FOR PUBLIC RELEASE; HOWEVER, AGDC MAKES NO REPRESENTATION OR WARRANTY THAT THE INFORMATION, OR ANY PART OF IT, IS ACCURATE OR RELIABLE OR THAT AGDC HAS RECEIVED OR WILL RECEIVE ANY AUTHORIZATION NECESSARY TO PERMIT AGDC TO CONSTRUCT ANY PIPELINE OR OTHER PROJECT. ANY ACTION TAKEN OR NOT TAKEN OR EXPENDITURE MADE OR NOT MADE BY ANY PERSON BASED ON THE INFORMATION INCLUDED HEREIN IS AT SUCH PERSON'S OWN RISK AND RESPONSIBILITY, AND NO LIABILITY SHALL ARISE AGAINST AGDC AS A CONSEQUENCE THEREOF.

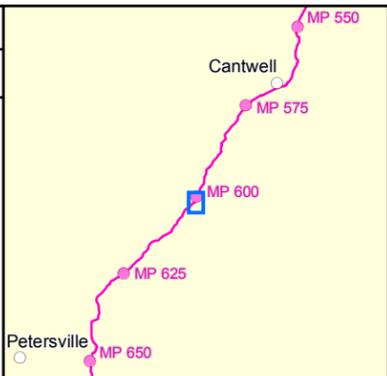

**Alaska Stand Alone Pipeline
State of Alaska ROW Amendment
(ADL 418997)**


 1:20,000
 1 inch = 1,667 feet

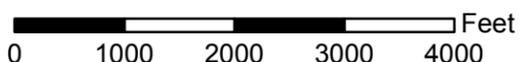
 Feet
 0 1000 2000 3000 4000

ASAP

Alaska's In-State Gas Pipeline


Alaska Gasline Development Corporation
 3201 C Street, Suite 200 | Anchorage, AK 99503
 P 907.330.6300 | F 907.330.6309 | www.agdc.us

Sheet 155

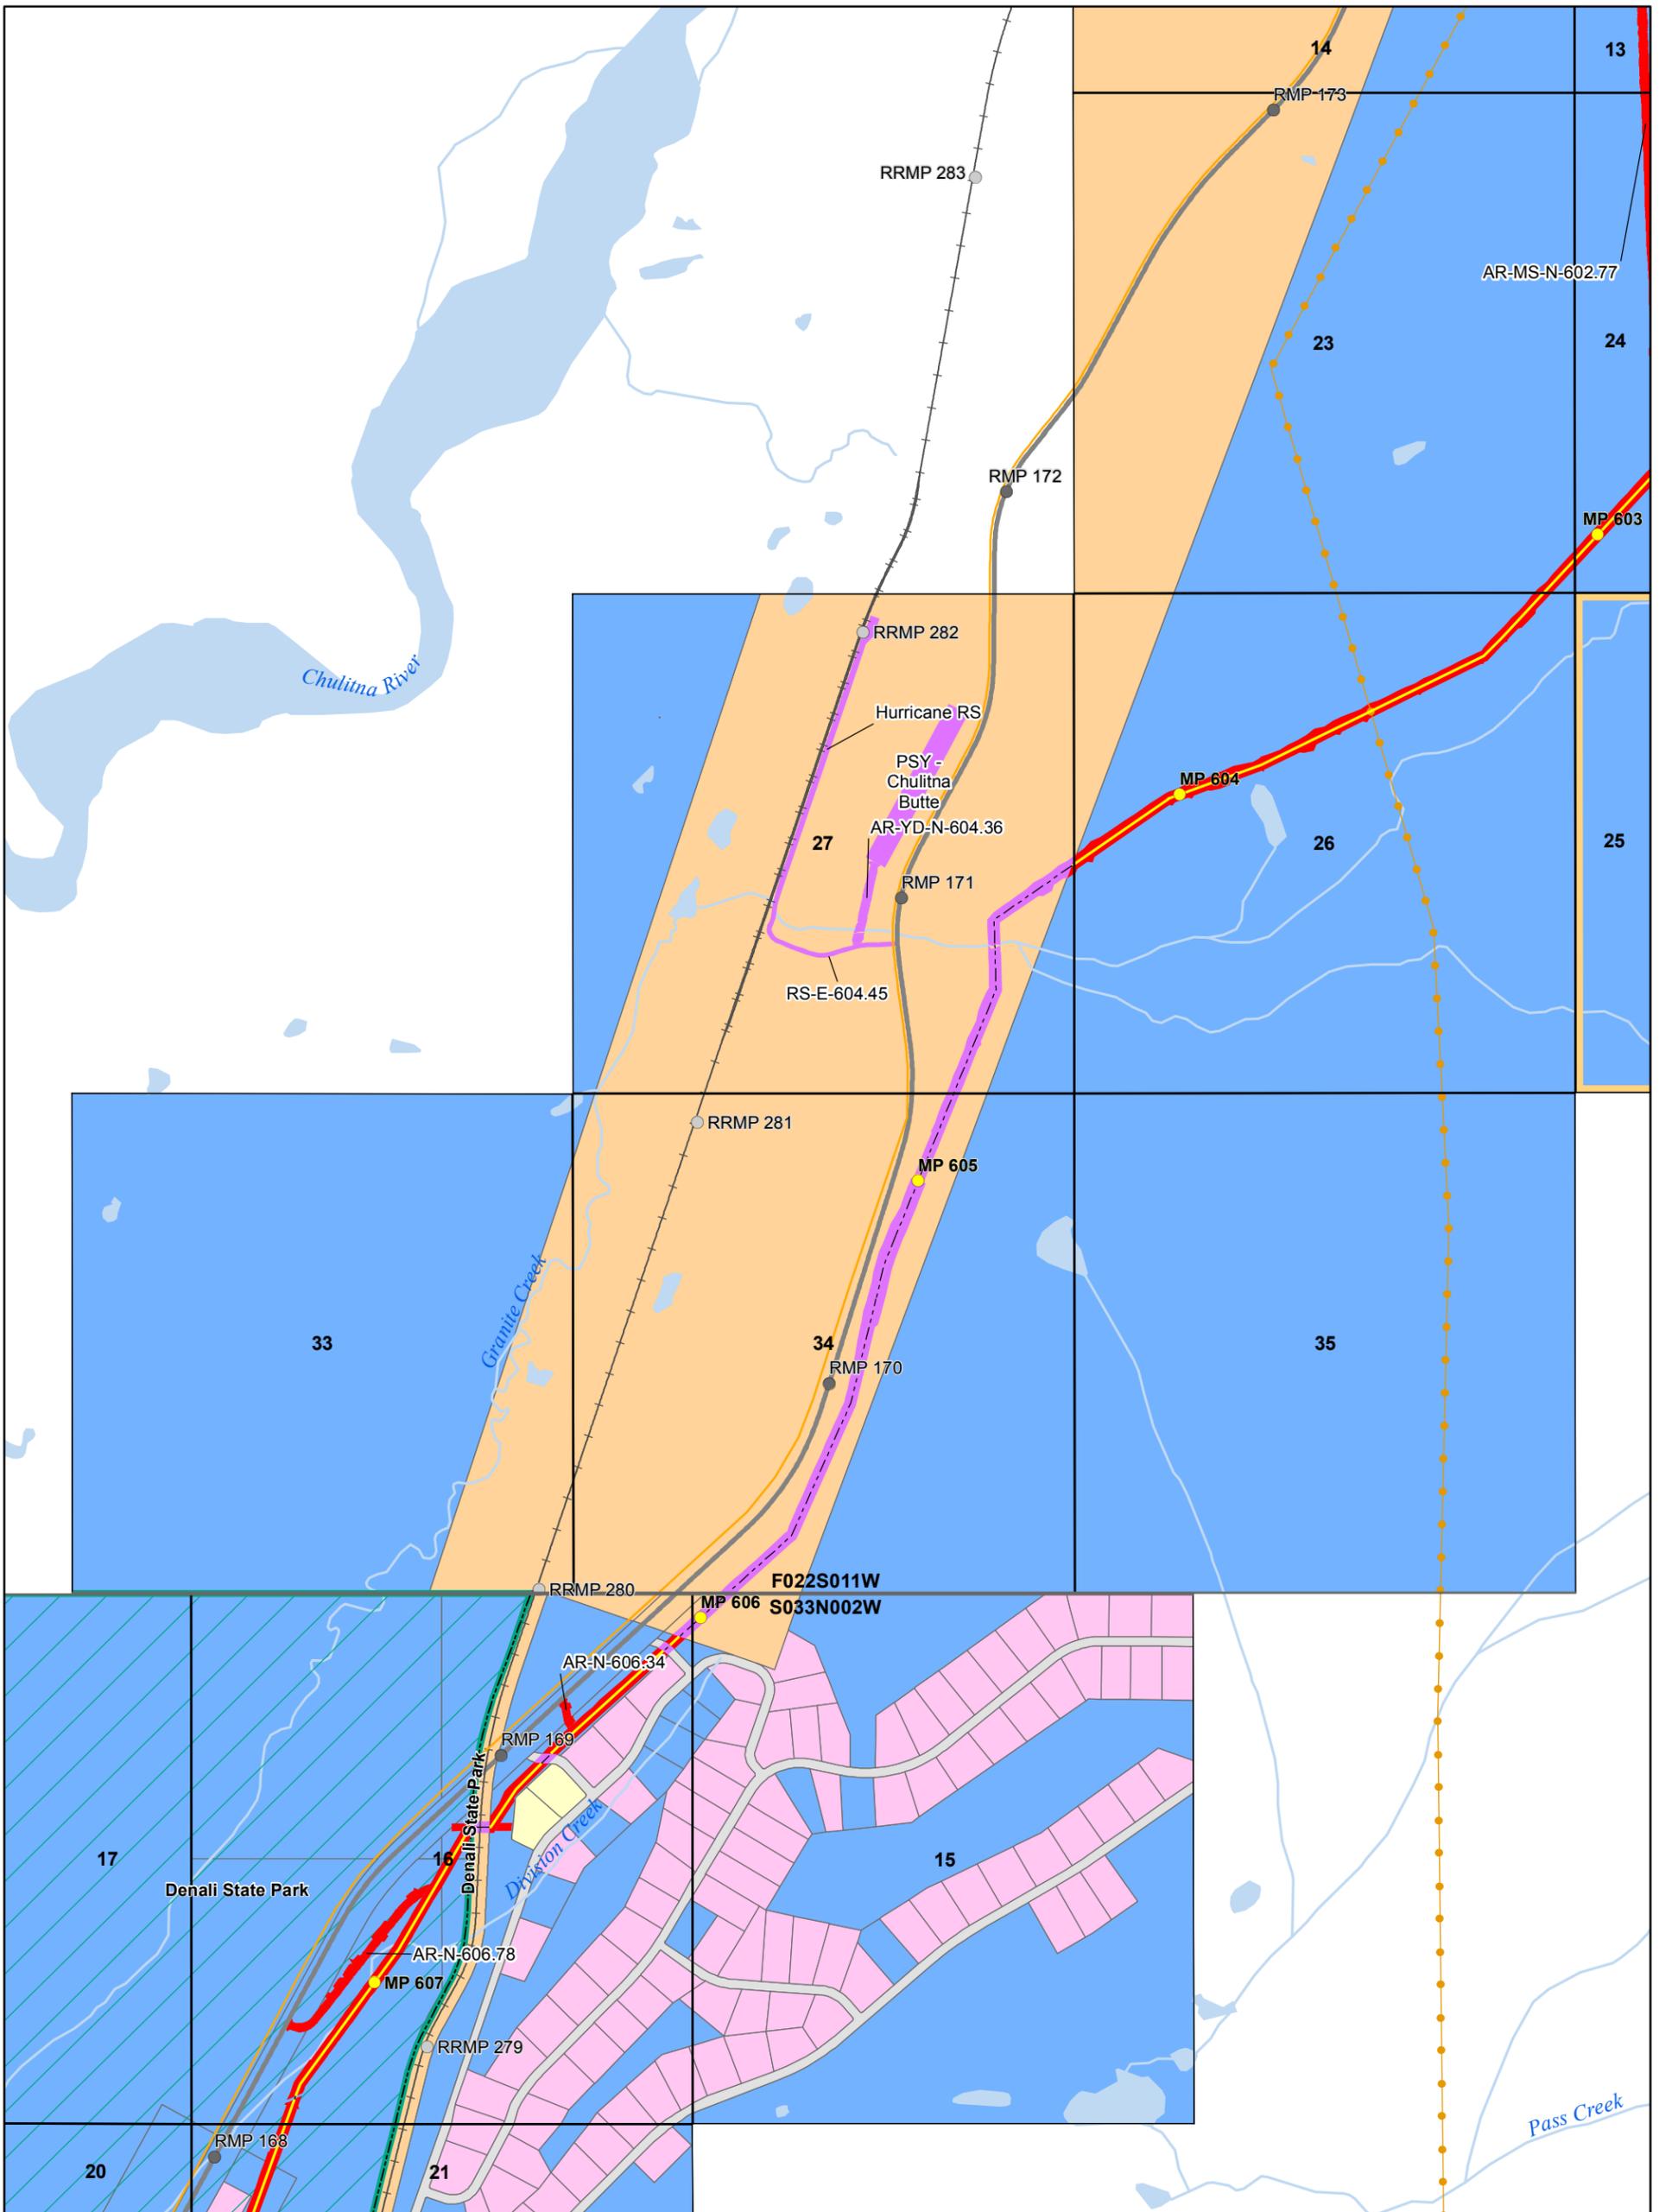


Document ID	004-C-22-DWG-D-0009
Date	1/14/2016

NOTICE - THE ALASKA GASLINE DEVELOPMENT CORPORATION ("AGDC") HAS APPROVED THE INFORMATION CONTAINED IN THIS DOCUMENT FOR PUBLIC RELEASE; HOWEVER, AGDC MAKES NO REPRESENTATION OR WARRANTY THAT THE INFORMATION, OR ANY PART OF IT, IS ACCURATE OR RELIABLE OR THAT AGDC HAS RECEIVED OR WILL RECEIVE ANY AUTHORIZATION NECESSARY TO PERMIT AGDC TO CONSTRUCT ANY PIPELINE OR OTHER PROJECT. ANY ACTION TAKEN OR NOT TAKEN OR EXPENDITURE MADE OR NOT MADE BY ANY PERSON BASED ON THE INFORMATION INCLUDED HEREIN IS AT SUCH PERSON'S OWN RISK AND RESPONSIBILITY, AND NO LIABILITY SHALL ARISE AGAINST AGDC AS A CONSEQUENCE THEREOF.

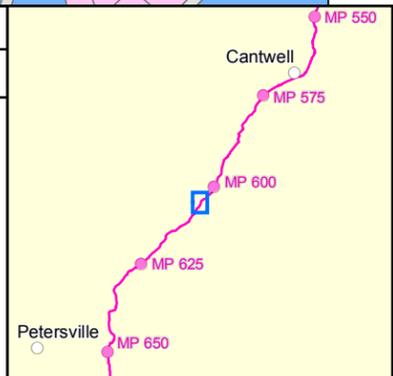

**Alaska Stand Alone Pipeline
State of Alaska ROW Amendment
(ADL 418997)**


 1:20,000
 1 inch = 1,667 feet

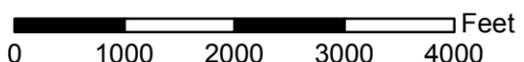

 0 1000 2000 3000 4000 Feet

ASAP

Alaska's In-State Gas Pipeline


Alaska Gasline Development Corporation
 3201 C Street, Suite 200 | Anchorage, AK 99503
 P 907.330.6300 | F 907.330.6309 | www.agdc.us

Sheet 156

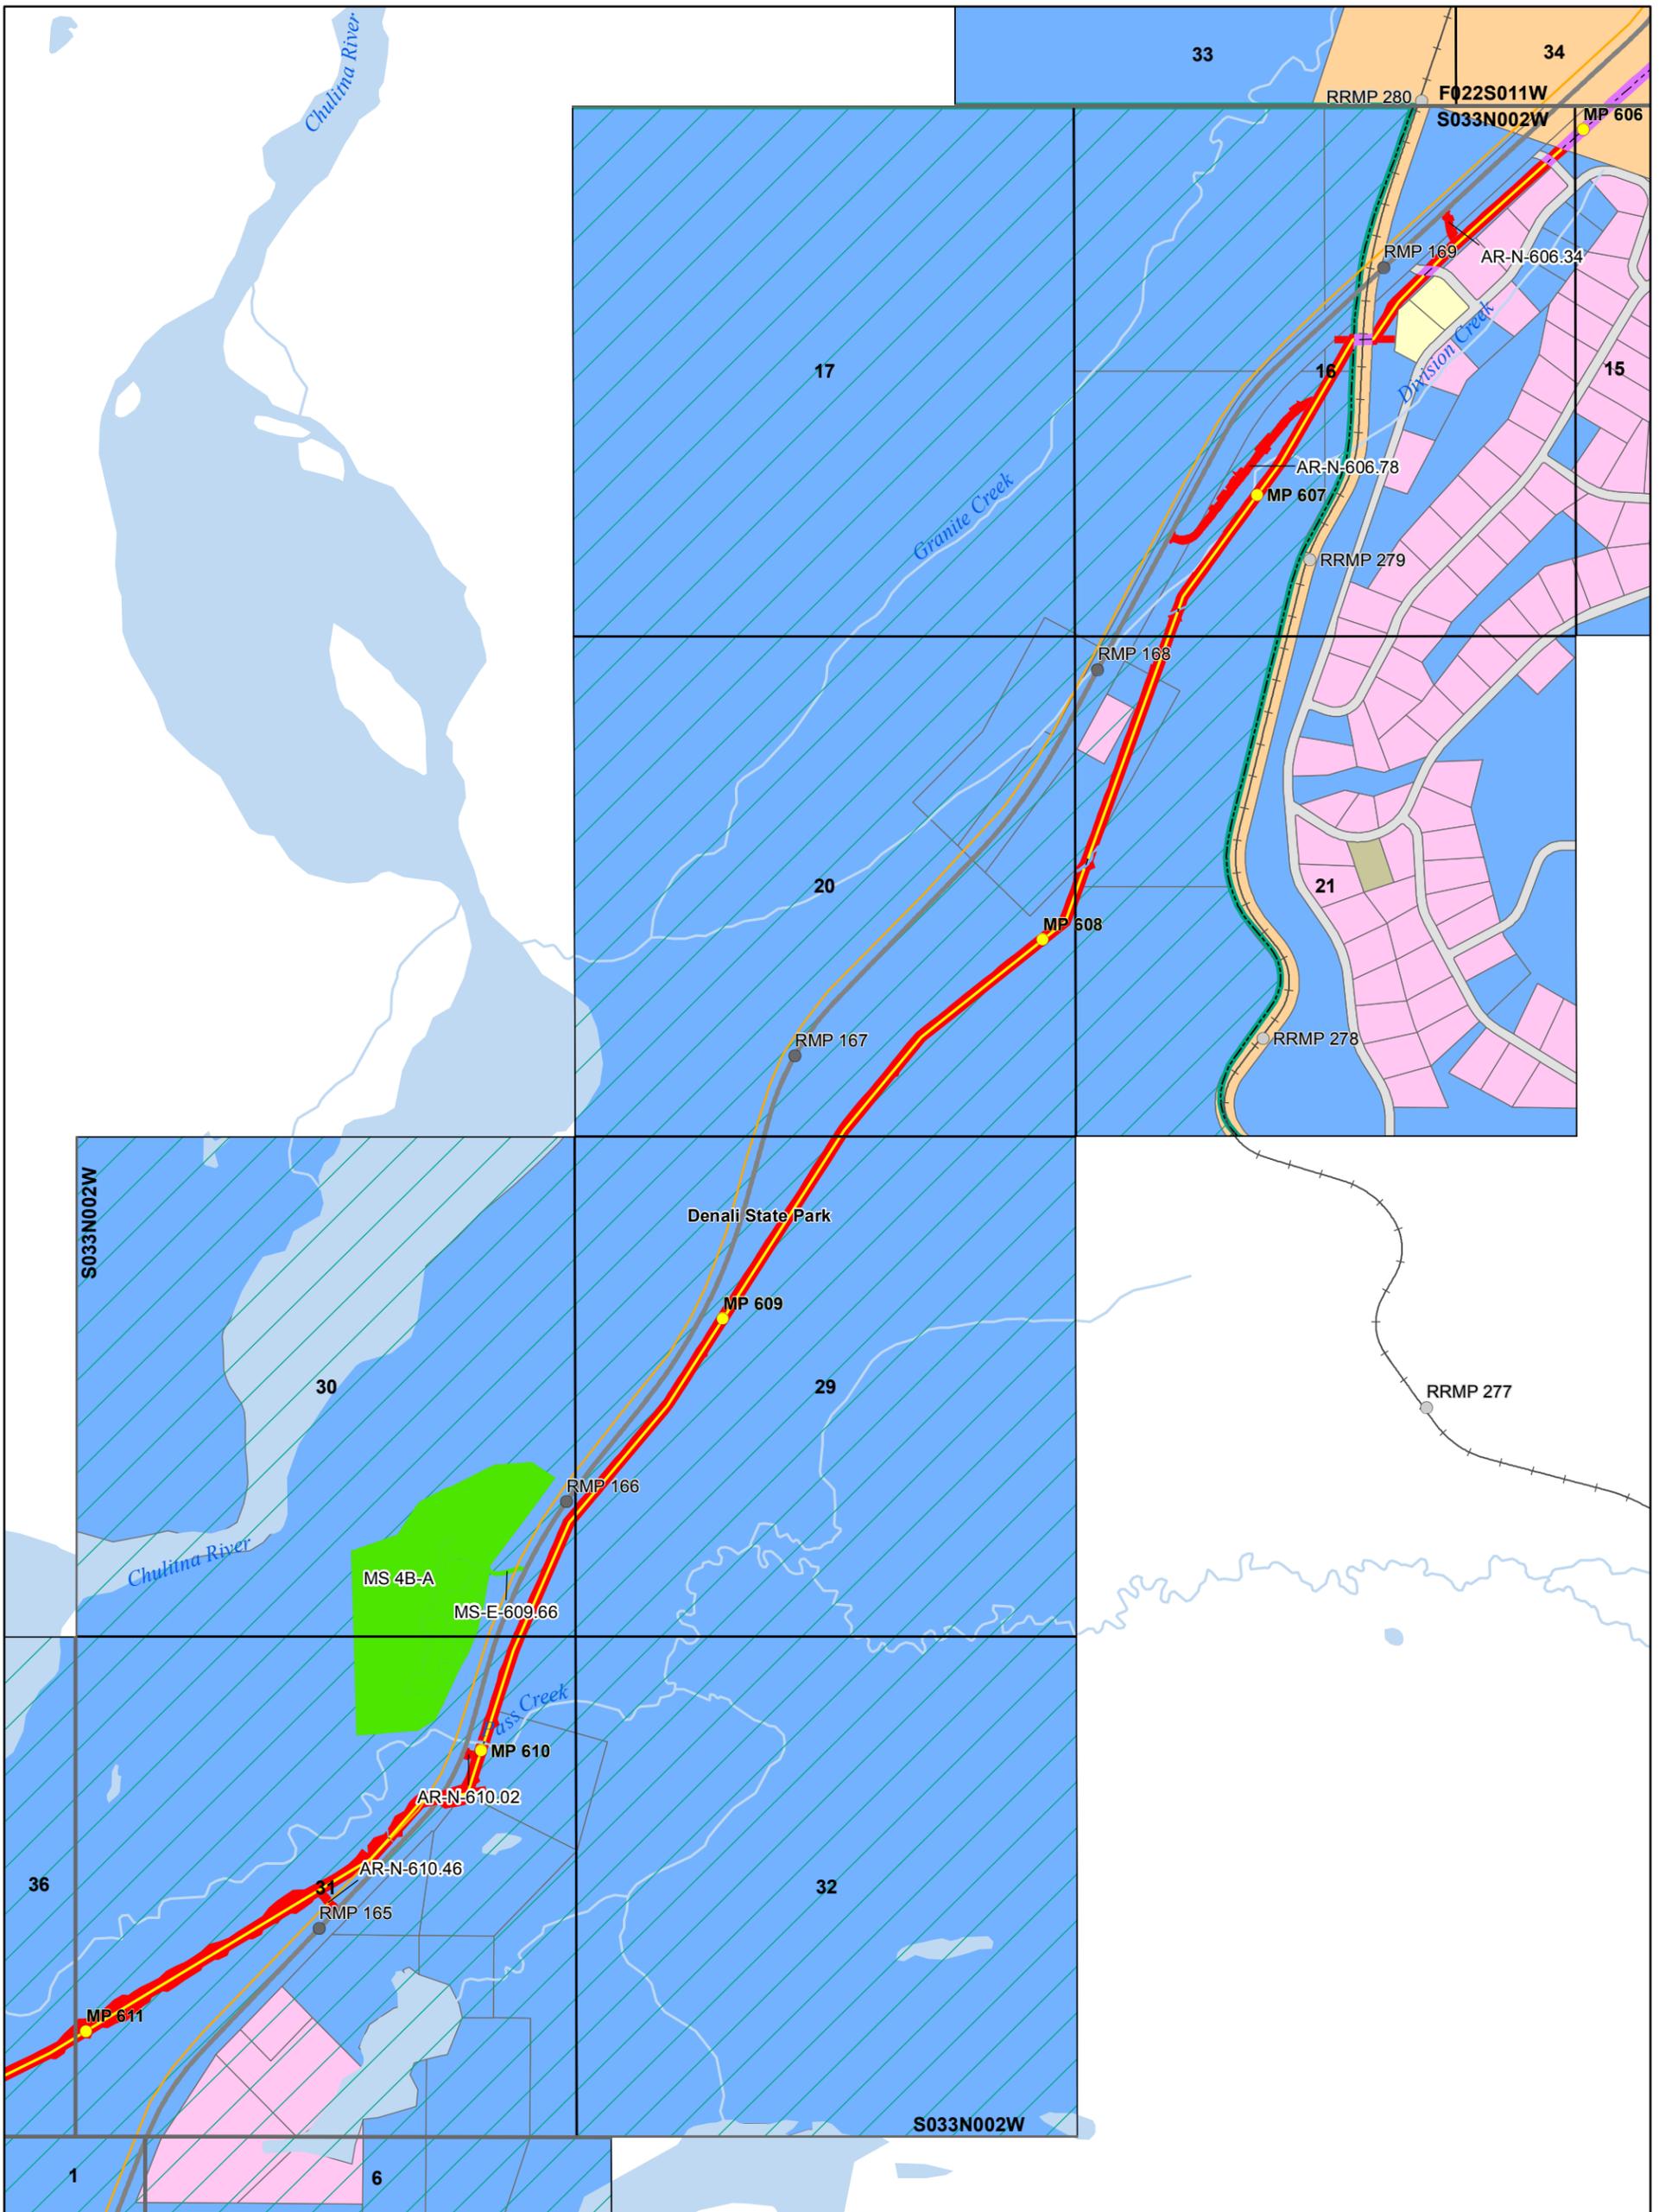


Document ID	004-C-22-DWG-D-0009
Date	1/14/2016

NOTICE - THE ALASKA GASLINE DEVELOPMENT CORPORATION ("AGDC") HAS APPROVED THE INFORMATION CONTAINED IN THIS DOCUMENT FOR PUBLIC RELEASE; HOWEVER, AGDC MAKES NO REPRESENTATION OR WARRANTY THAT THE INFORMATION, OR ANY PART OF IT, IS ACCURATE OR RELIABLE OR THAT AGDC HAS RECEIVED OR WILL RECEIVE ANY AUTHORIZATION NECESSARY TO PERMIT AGDC TO CONSTRUCT ANY PIPELINE OR OTHER PROJECT. ANY ACTION TAKEN OR NOT TAKEN OR EXPENDITURE MADE OR NOT MADE BY ANY PERSON BASED ON THE INFORMATION INCLUDED HEREIN IS AT SUCH PERSON'S OWN RISK AND RESPONSIBILITY, AND NO LIABILITY SHALL ARISE AGAINST AGDC AS A CONSEQUENCE THEREOF.

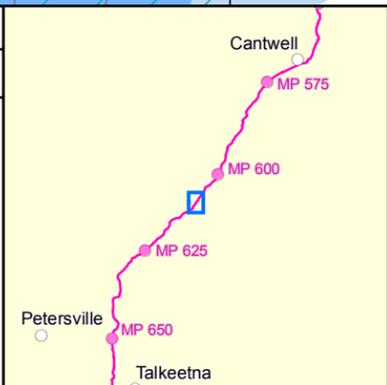

**Alaska Stand Alone Pipeline
State of Alaska ROW Amendment
(ADL 418997)**


 1:20,000
 1 inch = 1,667 feet

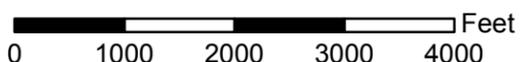

 0 1000 2000 3000 4000 Feet

ASAP

Alaska's In-State Gas Pipeline


Alaska Gasline Development Corporation
 3201 C Street, Suite 200 | Anchorage, AK 99503
 P 907.330.6300 | F 907.330.6309 | www.agdc.us

Sheet 157

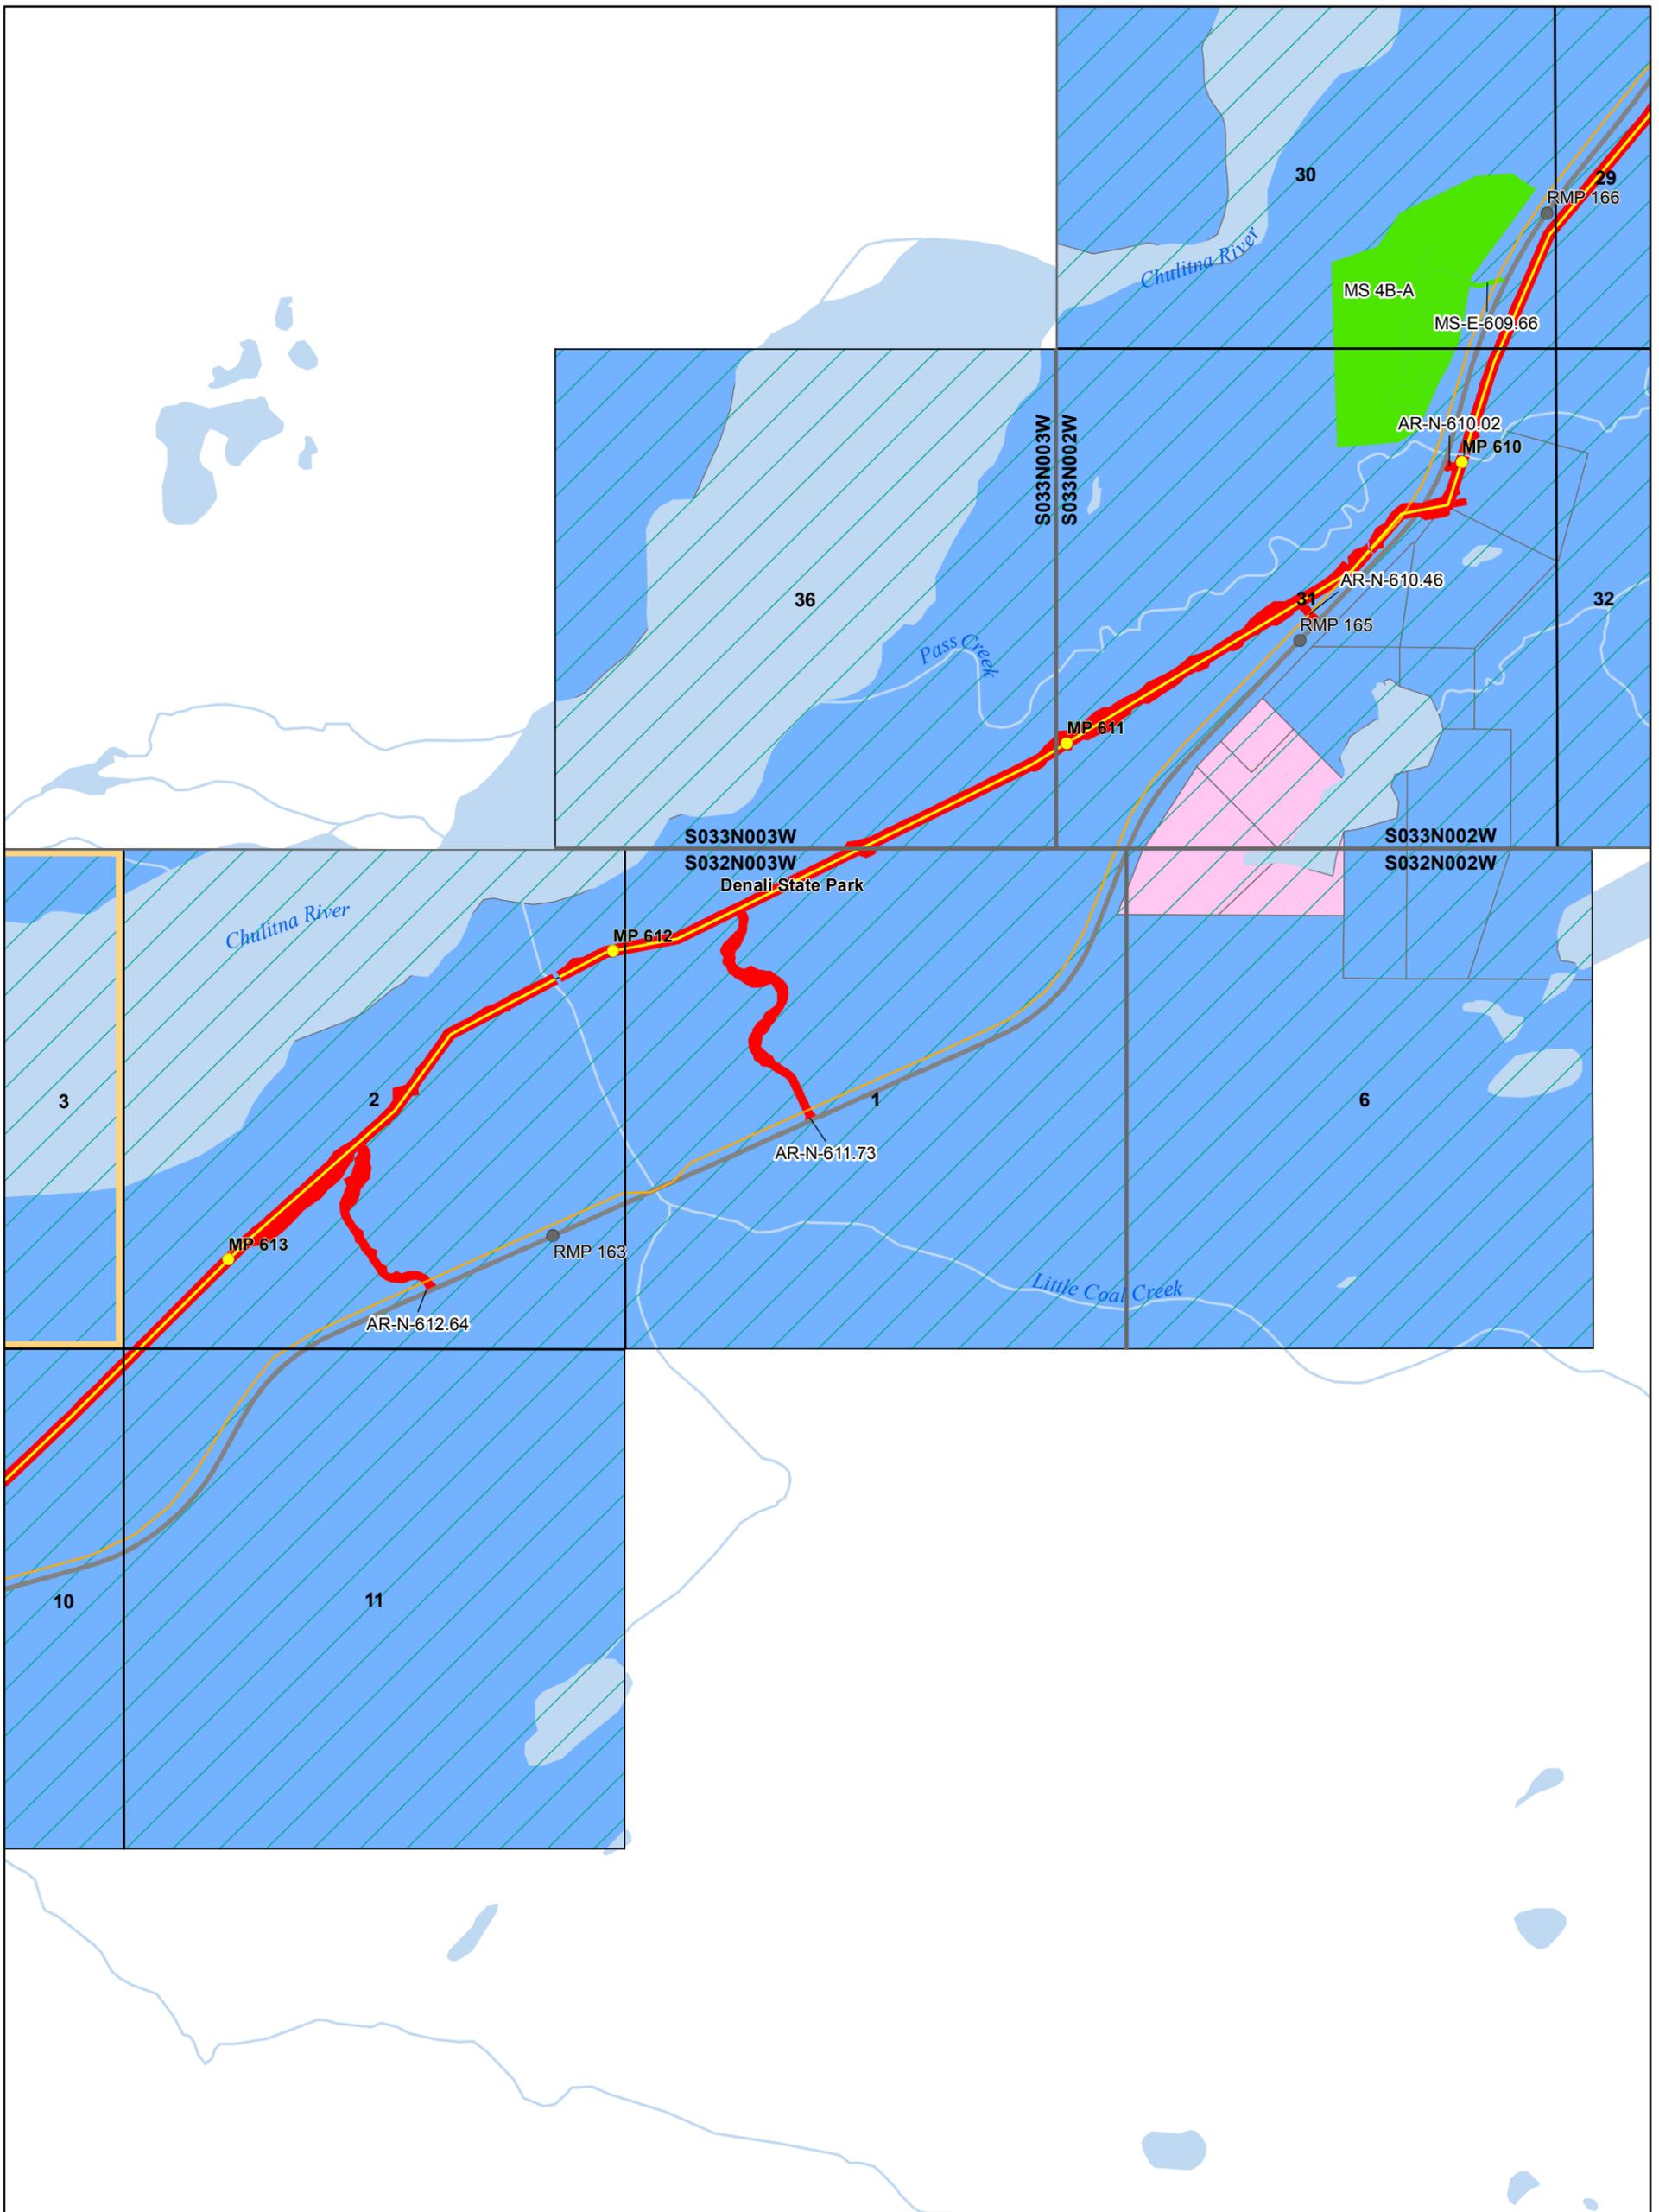


Document ID	004-C-22-DWG-D-0009
Date	1/14/2016

NOTICE - THE ALASKA GASLINE DEVELOPMENT CORPORATION ("AGDC") HAS APPROVED THE INFORMATION CONTAINED IN THIS DOCUMENT FOR PUBLIC RELEASE; HOWEVER, AGDC MAKES NO REPRESENTATION OR WARRANTY THAT THE INFORMATION, OR ANY PART OF IT, IS ACCURATE OR RELIABLE OR THAT AGDC HAS RECEIVED OR WILL RECEIVE ANY AUTHORIZATION NECESSARY TO PERMIT AGDC TO CONSTRUCT ANY PIPELINE OR OTHER PROJECT. ANY ACTION TAKEN OR NOT TAKEN OR EXPENDITURE MADE OR NOT MADE BY ANY PERSON BASED ON THE INFORMATION INCLUDED HEREIN IS AT SUCH PERSON'S OWN RISK AND RESPONSIBILITY, AND NO LIABILITY SHALL ARISE AGAINST AGDC AS A CONSEQUENCE THEREOF.

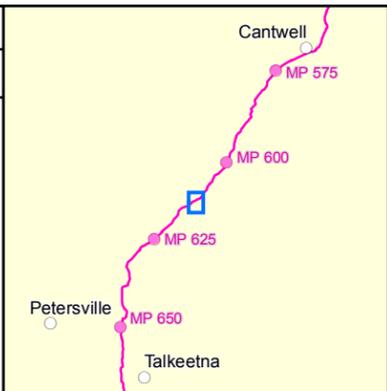

**Alaska Stand Alone Pipeline
State of Alaska ROW Amendment
(ADL 418997)**


 1:20,000
 1 inch = 1,667 feet

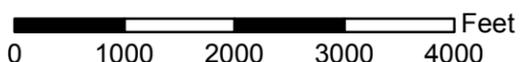
 0 1000 2000 3000 4000 Feet

ASAP

Alaska's In-State Gas Pipeline

Alaska Gasline Development Corporation
 3201 C Street, Suite 200 | Anchorage, AK 99503
 P 907.330.6300 | F 907.330.6309 | www.agdc.us

Sheet 158